


SPIRAL TIE ELEVATION

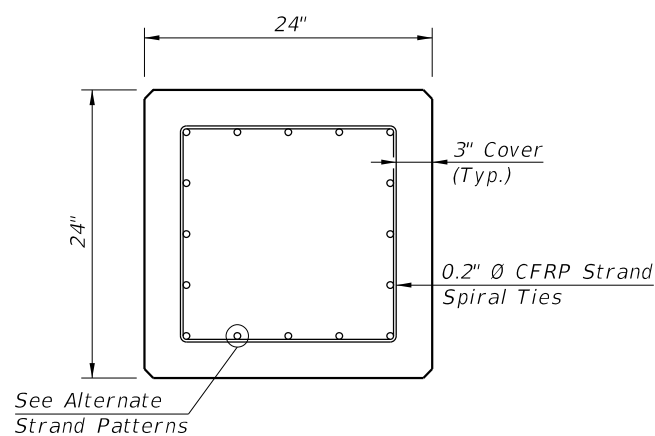


SECTION A-A

ALTERNATE STRAND PATTERNS


- 16 ~ 0.6" Ø, CFRP 7-Strand, at 42 kips
- 16 ~ 1/2" Ø, CFRP Single-Strand, at 41 kips

NOTES:


1. Work this Index with Index 22600 - Notes and Details for Square CFRP & SS Prestressed Concrete Piles and Index 22601 - Square CFRP & SS Prestressed Concrete Pile Splices.
2. Any of the given Strand Patterns may be utilized.
The strands shall be located as follows:
Place one strand at each corner and place the remaining strands equally spaced between the corner strands.
The total strand pattern shall be concentric with the nominal concrete section of the pile.

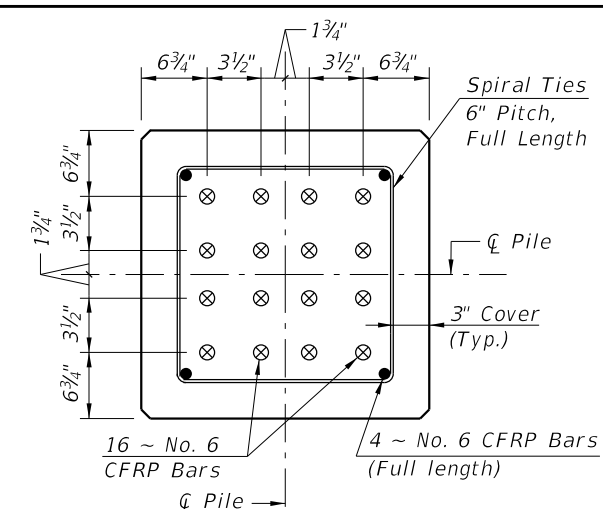

SECTION D-D
(See Nondrivable Unforeseen Reinforced Precast Pile Build-Up Detail)

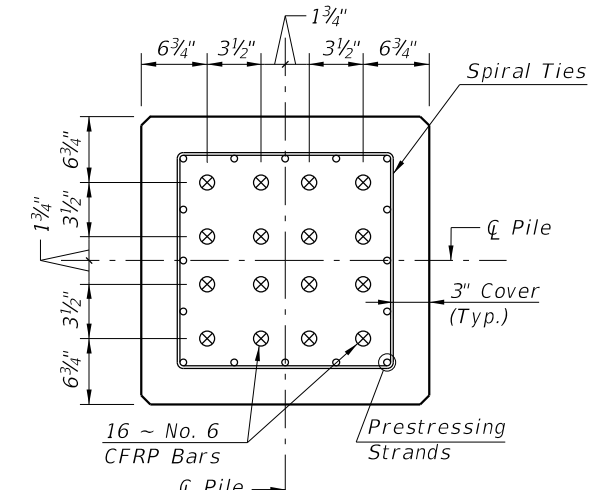

SECTION E-E
(See Drivable Prestressed Precast Pile Splice Detail)

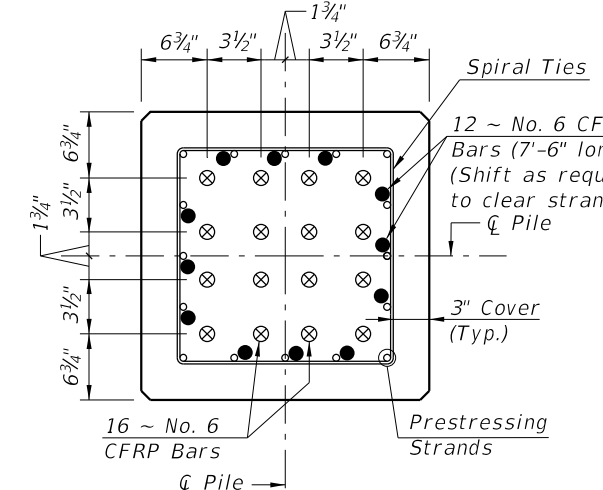


SECTION F-F
(See Drivable Preplanned Prestressed Precast Pile Splice Detail)
CFRP PILE SPLICE REINFORCEMENT DETAILS

CFRP PRESTRESSED PILE DETAILS

10/31/2016 11:50:45 AM

LAST REVISION 11/01/16	REVISION	DESCRIPTION:	 FY 2017-18 DESIGN STANDARDS	24" SQUARE CFRP & SS PRESTRESSED CONCRETE PILE	INDEX NO. 22624	SHEET NO. 1 of 2
---------------------------	----------	--------------	--	---	--------------------	---------------------

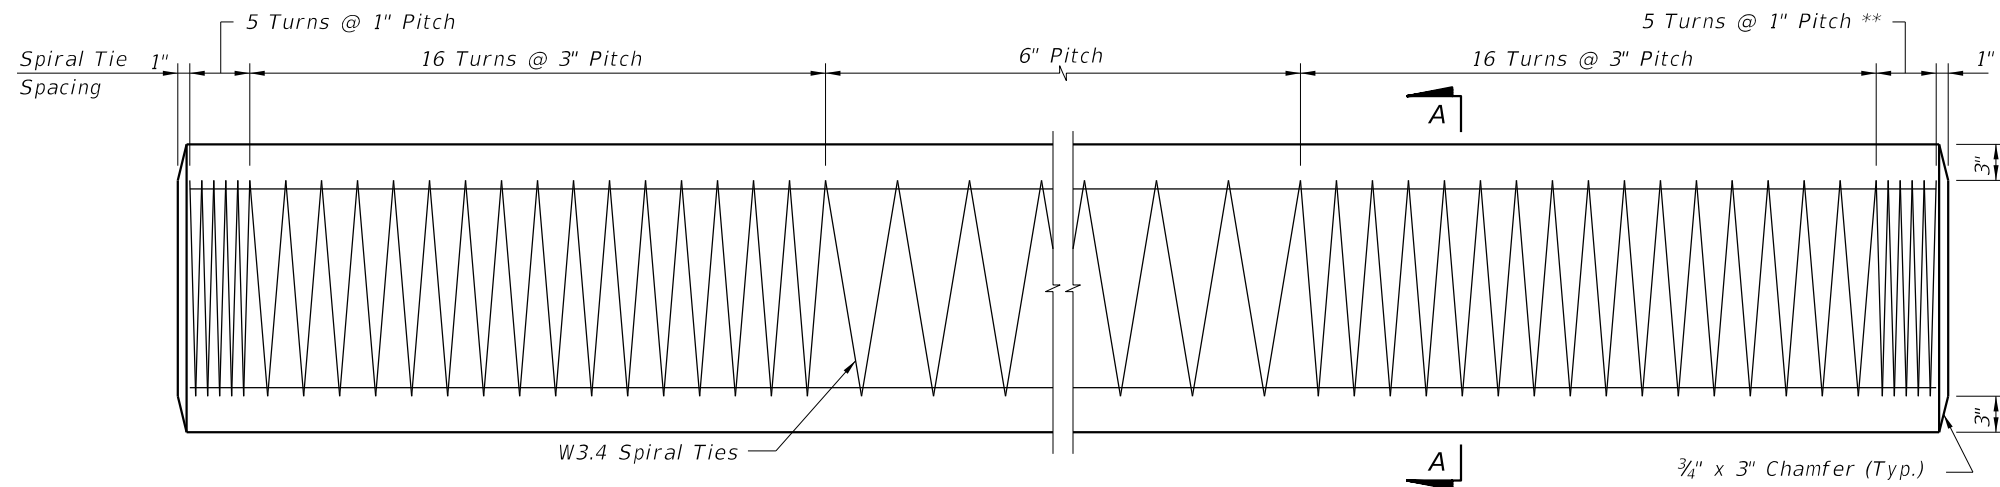


ELEVATION

** See Note No. 4 on Index No. 22601

STRAND PATTERN


28 ~ 1/2" Ø, HSSS at 26 kips

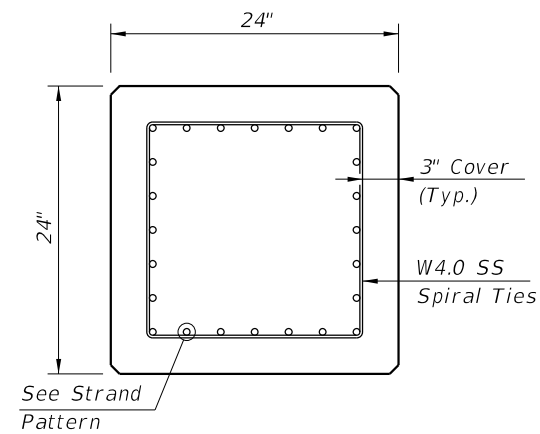

SECTION A-A


NOTES:

1. Work this Index with Index No. 22600 - Notes and Details for Square CFRP & SS Prestressed Concrete Piles and Index No. 22601 - Square CFRP & SS Prestressed Concrete Pile Splices.
2. Any of the given Strand Patterns may be utilized.
The strands shall be located as follows:
Place one strand at each corner and place the remaining strands equally spaced between the corner strands.
The total strand pattern shall be concentric with the nominal concrete section of the pile.

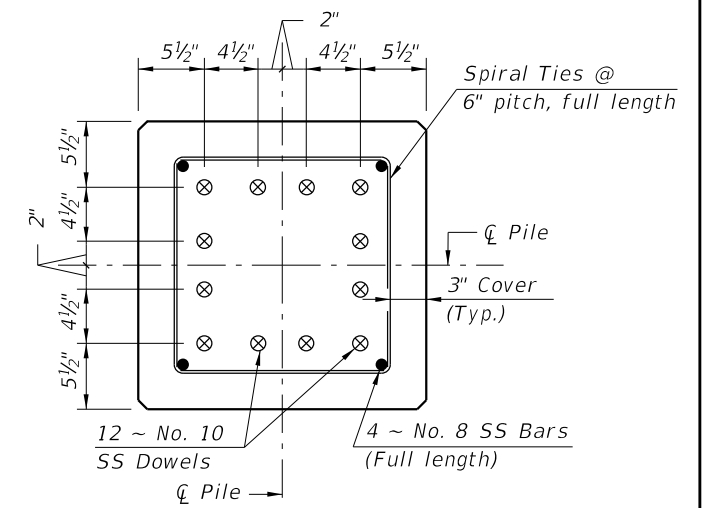


SECTION D-D

(See Non-drivable Unforeseen Reinforced Precast Pile Build-Up Detail)

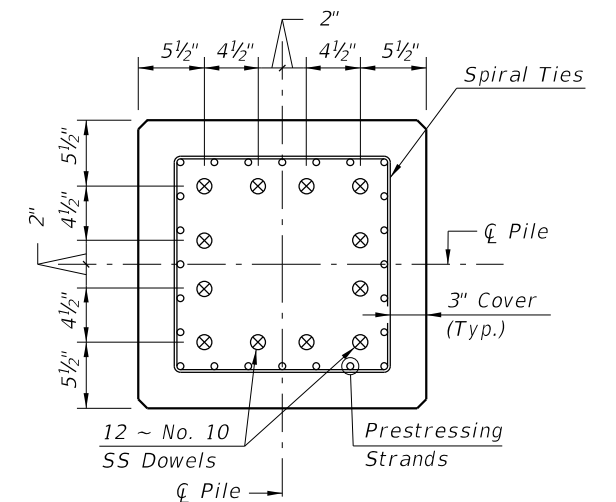

SECTION E-E

(See Drivable Prestressed Precast Pile Splice Detail)

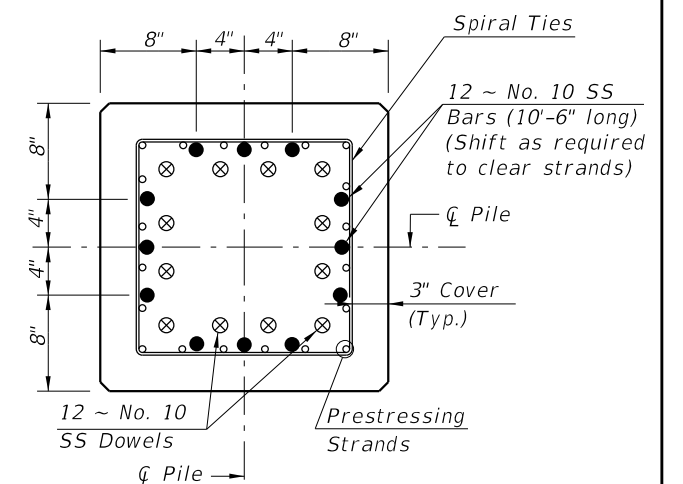

SECTION F-F

(See Drivable Preplanned Pile Splice Detail)

SS PILE SPLICE REINFORCEMENT DETAILS

SS PRESTRESSED PILE DETAILS

10/26/2016 9:22:44 AM

LAST REVISION 01/01/16	DESCRIPTION:
---------------------------	--------------



FY 2017-18
DESIGN STANDARDS

24" SQUARE CFRP & SS PRESTRESSED
CONCRETE PILE

INDEX NO.
22624

SHEET NO.
2 of 2