
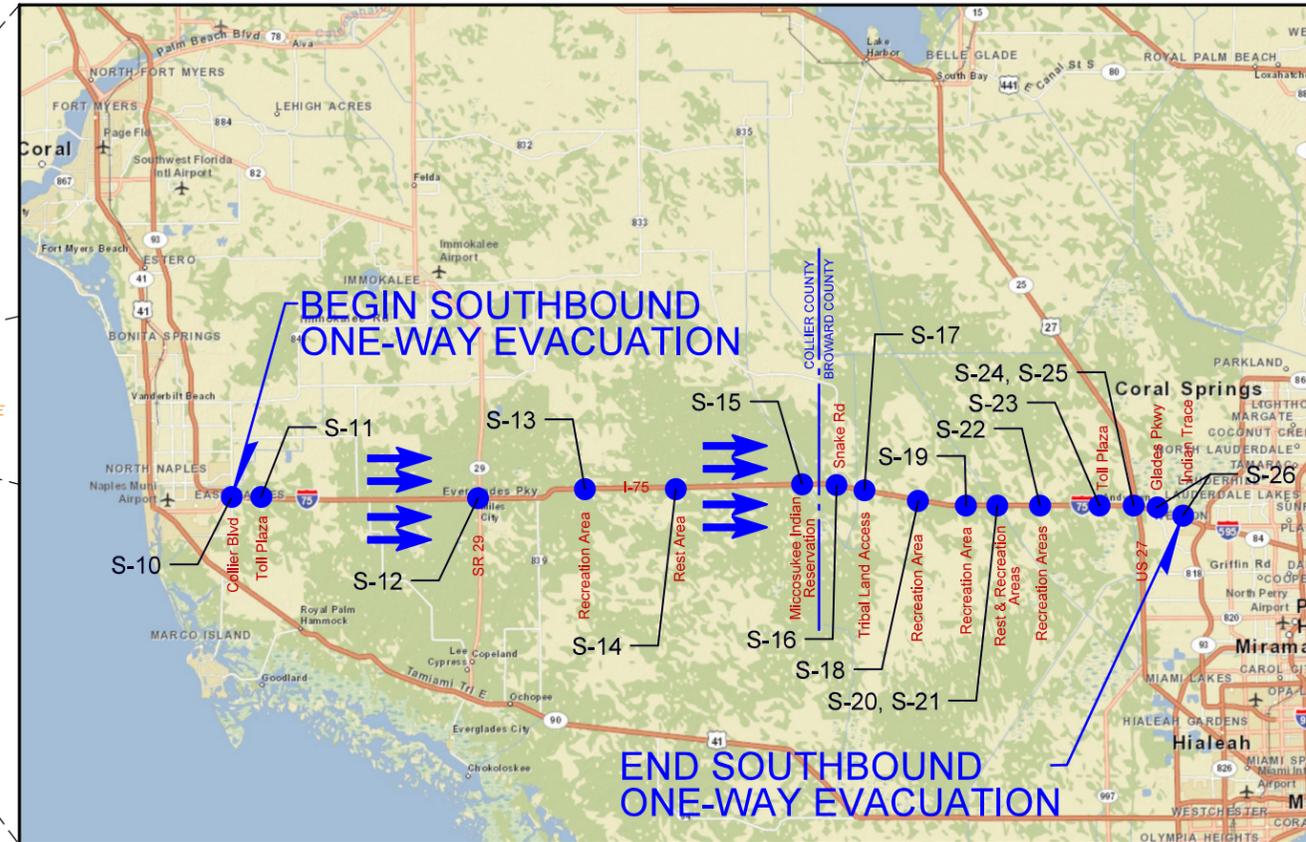


# STATE OF FLORIDA

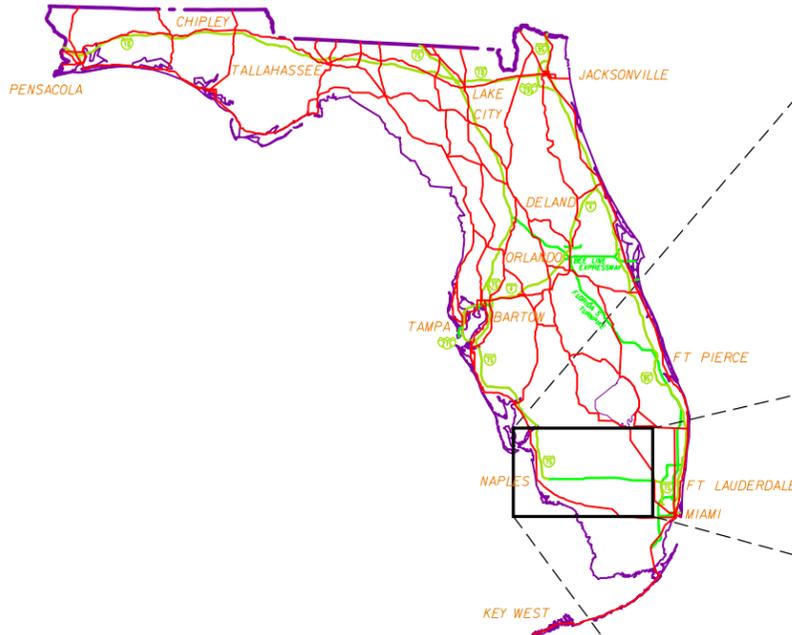


FLORIDA DEPARTMENT OF TRANSPORTATION

DISTRICT 1, BARTOW  
DISTRICT 4, FT. LAUDERDALE (LEAD)

FLORIDA HIGHWAY PATROL

TROOP "F" FT. MYERS (LEAD)  
TROOP "L" FT. LAUDERDALE

## SOUTHBOUND ONE-WAY EVACUATION IMPLEMENTATION PLAN INTERSTATE 75 NAPLES TO FORT LAUDERDALE 2016

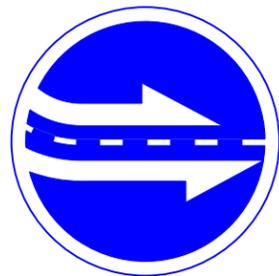

EMERGENCY EVACUATION IMPLEMENTATION PLAN





## DISTRICT ONE TABULATION OF QUANTITIES

DESCRIPTION	SHEET NUMBERS																		DISTRICT TOTAL	
	S-5		S-6		S-10		S-11		S-12		S-13		S-14		S-15		S-27 (D-1)		PLAN	FINAL
	PLAN	FINAL	PLAN	FINAL	PLAN	FINAL	PLAN	FINAL	PLAN	FINAL	PLAN	FINAL	PLAN	FINAL	PLAN	FINAL	PLAN	FINAL		
CONES	0		0		193		318		126		110		135		72		130		1084	
PORTABLE CHANGEABLE MESSAGE SIGN	7		3		7		0		3		0		0		0		0		20	
"A" FRAME MOUNTED STATIC SIGN	7		8		8		2		4		4		0		1		0		34	
FLORIDA HIGHWAY PATROL	0		0		9		2		9		4		7		4		11		46	
HIGHWAY ADVISORY RADIO	0		0		1		0		0		0		0		0		0		1	

5/3/2016 10:12:54 AM X:\GEC\_D\One Way Evacuation\75 2016\75 Combined Set\SB\Tabulation-1.dgn

REVISIONS					
DATE	BY	DESCRIPTION	DATE	BY	DESCRIPTION

**ATKINS**  
600 North Broadway, Suite 310, Bartow, FL 33830  
FBPE Certificate of Authorization No. 24



**STATE OF FLORIDA  
DEPARTMENT OF  
TRANSPORTATION**

*SOUTHBOUND ONE-WAY EVAC. PLAN  
TABULATION OF QUANTITIES*

SHEET  
NO.  
**S-2**

## DISTRICT FOUR TABULATION OF QUANTITIES

DESCRIPTION	SHEET NUMBERS																		TOTAL THESE SHEETS		DISTRICT TOTAL	
	S-16		S-17		S-18		S-19		S-20		S-21		S-22		S-23		S-24		PLAN	FINAL	PLAN	FINAL
	PLAN	FINAL	PLAN	FINAL	PLAN	FINAL	PLAN	FINAL	PLAN	FINAL	PLAN	FINAL	PLAN	FINAL	PLAN	FINAL	PLAN	FINAL				
CONES	67		110		84		92		84		52		176		268		144		1077			
PORTABLE CHANGEABLE MESSAGE SIGN	0		0		0		0		0		0		0		0		2		2			
"A" FRAME MOUNTED STATIC SIGN	1		1		0		0		0		0		0		2		2		6			
FLORIDA HIGHWAY PATROL	7		4		2		2		2		5		4		4		4		34			
FIRE RESCUE UNIT	0		0		0		0		0		1		0		0		1		2			
HIGHWAY ADVISORY RADIO	0		0		0		0		0		0		0		0		0		0			
ARROW PANEL	0		0		0		0		0		0		0		0		0		0			
CRASH TRUCK	0		0		0		0		0		0		0		0		0		0			

DESCRIPTION	SHEET NUMBERS																		TOTAL THESE SHEETS		DISTRICT TOTAL	
	S-25		S-26		S-27 (D-4)														PLAN	FINAL	PLAN	FINAL
	PLAN	FINAL	PLAN	FINAL	PLAN	FINAL	PLAN	FINAL	PLAN	FINAL	PLAN	FINAL	PLAN	FINAL	PLAN	FINAL	PLAN	FINAL				
CONES	388		0		60														448		1525	
PORTABLE CHANGEABLE MESSAGE SIGN	0		0		0														0		2	
"A" FRAME MOUNTED STATIC SIGN	6		0		0														6		12	
FLORIDA HIGHWAY PATROL	7		0		6														13		47	
FIRE RESCUE UNIT	0		0		0														0		2	
HIGHWAY ADVISORY RADIO	0		0		0														0		0	
ARROW PANEL	6		0		0														6		6	
CRASH TRUCK	4		0		0														4		4	

### SUMMARY OF QUANTITIES D1 & D4

DESCRIPTION	DISTRICT 1	DISTRICT 4	GRAND TOTAL
CONES	1084	1525	2609
PORTABLE CHANGEABLE MESSAGE SIGN	20	2	22
"A" FRAME MOUNTED STATIC SIGN	34	12	46
FLORIDA HIGHWAY PATROL	46	47	93
FIRE RESCUE UNIT	0	2	2
HIGHWAY ADVISORY RADIO	1	0	1
ARROW PANEL	0	6	6
CRASH TRUCK	0	4	4

5/3/2016 10:15:16 AM X:\GEC\_D\One Way Evacuation\75 2016\75 Combined Set\SBTabulation-4.dgn

REVISIONS					
DATE	BY	DESCRIPTION	DATE	BY	DESCRIPTION

**ATKINS**  
600 North Broadway, Suite 310, Bartow, FL 33830  
FBPE Certificate of Authorization No. 24



**STATE OF FLORIDA  
DEPARTMENT OF  
TRANSPORTATION**

*SOUTHBOUND ONE-WAY EVAC. PLAN  
TABULATION OF QUANTITIES*

SHEET  
NO.  
**S-3**

INTERSTATE 75 SOUTHBOUND ONE-WAY EVACUATION IMPLEMENTATION PCMS INDEX

PCMS # 1 (SEE SHEETS S-5 & S-10)  
 MESSAGE: TRUCK RV TRAILERS SB RIGHT / PASS VEH SB EVAC RT AHEAD  
 PLACEMENT: AT BEGINNING OF RAMP TAPER

OPERATED AT SWIFT CENTER  
 CONTACT: (239) 225-1960

PCMS # 2 (SEE SHEETS S-5 & S-10)  
 MESSAGE: EVAC LANE AHEAD / REDUCE SPEED  
 PLACEMENT: 1/2 MILE FROM CROSSOVER

PCMS # 3 (SEE SHEETS S-5 & S-10)  
 MESSAGE: EVAC LANE AHEAD / TRUCKS RV KEEP RIGHT  
 PLACEMENT: 1000 FT FROM CROSSOVER

PCMS # 4 & 5 (SEE SHEETS S-5 & S-10)  
 MESSAGE: EVAC LANE AHEAD / TRUCKS RV KEEP RIGHT  
 PLACEMENT: 500 FT FROM CROSSOVER

PCMS # 6 (SEE SHEETS S-5 & S-10)  
 MESSAGE: PASS VEH SB EVAC TURN RT / NO TRUCK NO FUEL 50 MILES  
 PLACEMENT: SOUTH OF I-75 NB OFF RAMP

PCMS # 7 (SEE SHEETS S-5 & S-10)  
 MESSAGE: PASS VEH SB EVAC LT HERE / TRUCK RV TRAILERS LT AHEAD  
 PLACEMENT: NORTH OF I-75 NB ON RAMP

PCMS # 8 (SEE SHEETS S-6 & S-12)  
 MESSAGE: PASS VEH SB EVAC LT HERE / TRUCK RV TRAILERS LT AHEAD  
 PLACEMENT: NORTH OF I-75 NB ON RAMP

PCMS # 9 (SEE SHEETS S-6 & S-12)  
 MESSAGE: SB EVAC PASS VEH TURN RT / NO TRUCK NO FUEL 31 MILES  
 PLACEMENT: SOUTH OF I-75 NB OFF RAMP

PCMS # 10 (SEE SHEETS S-6 & S-12)  
 MESSAGE: SB I-75 ONLY NB CLOSED / PASS VEH SB AHEAD TRUCK RT  
 PLACEMENT: 1/2 MILE SOUTH OF I-75 ON SR 29

NOTE:  
 REFERENCES TO I-75 ONE-WAY EVACUATION LANES ARE THE NORMAL I-75 NB LANES

2/4/2016 9:08:30 AM X:\SEC.D\One Way Evacuation\I-75\2016\I-75 Combined Set\SB\PCMS\I.dgn

R E V I S I O N S					
DATE	BY	DESCRIPTION	DATE	BY	DESCRIPTION





**STATE OF FLORIDA  
 DEPARTMENT OF  
 TRANSPORTATION**

***SOUTHBOUND ONE-WAY EVAC. PLAN  
 PORTABLE CHANGEABLE MESSAGE  
 SIGN (PCMS) INDEX***

SHEET  
 NO.  
**S-4**

7 PORTABLE CHANGEABLE MESSAGE SIGNS  
 7 "A" FRAME MOUNTED STATIC SIGNS

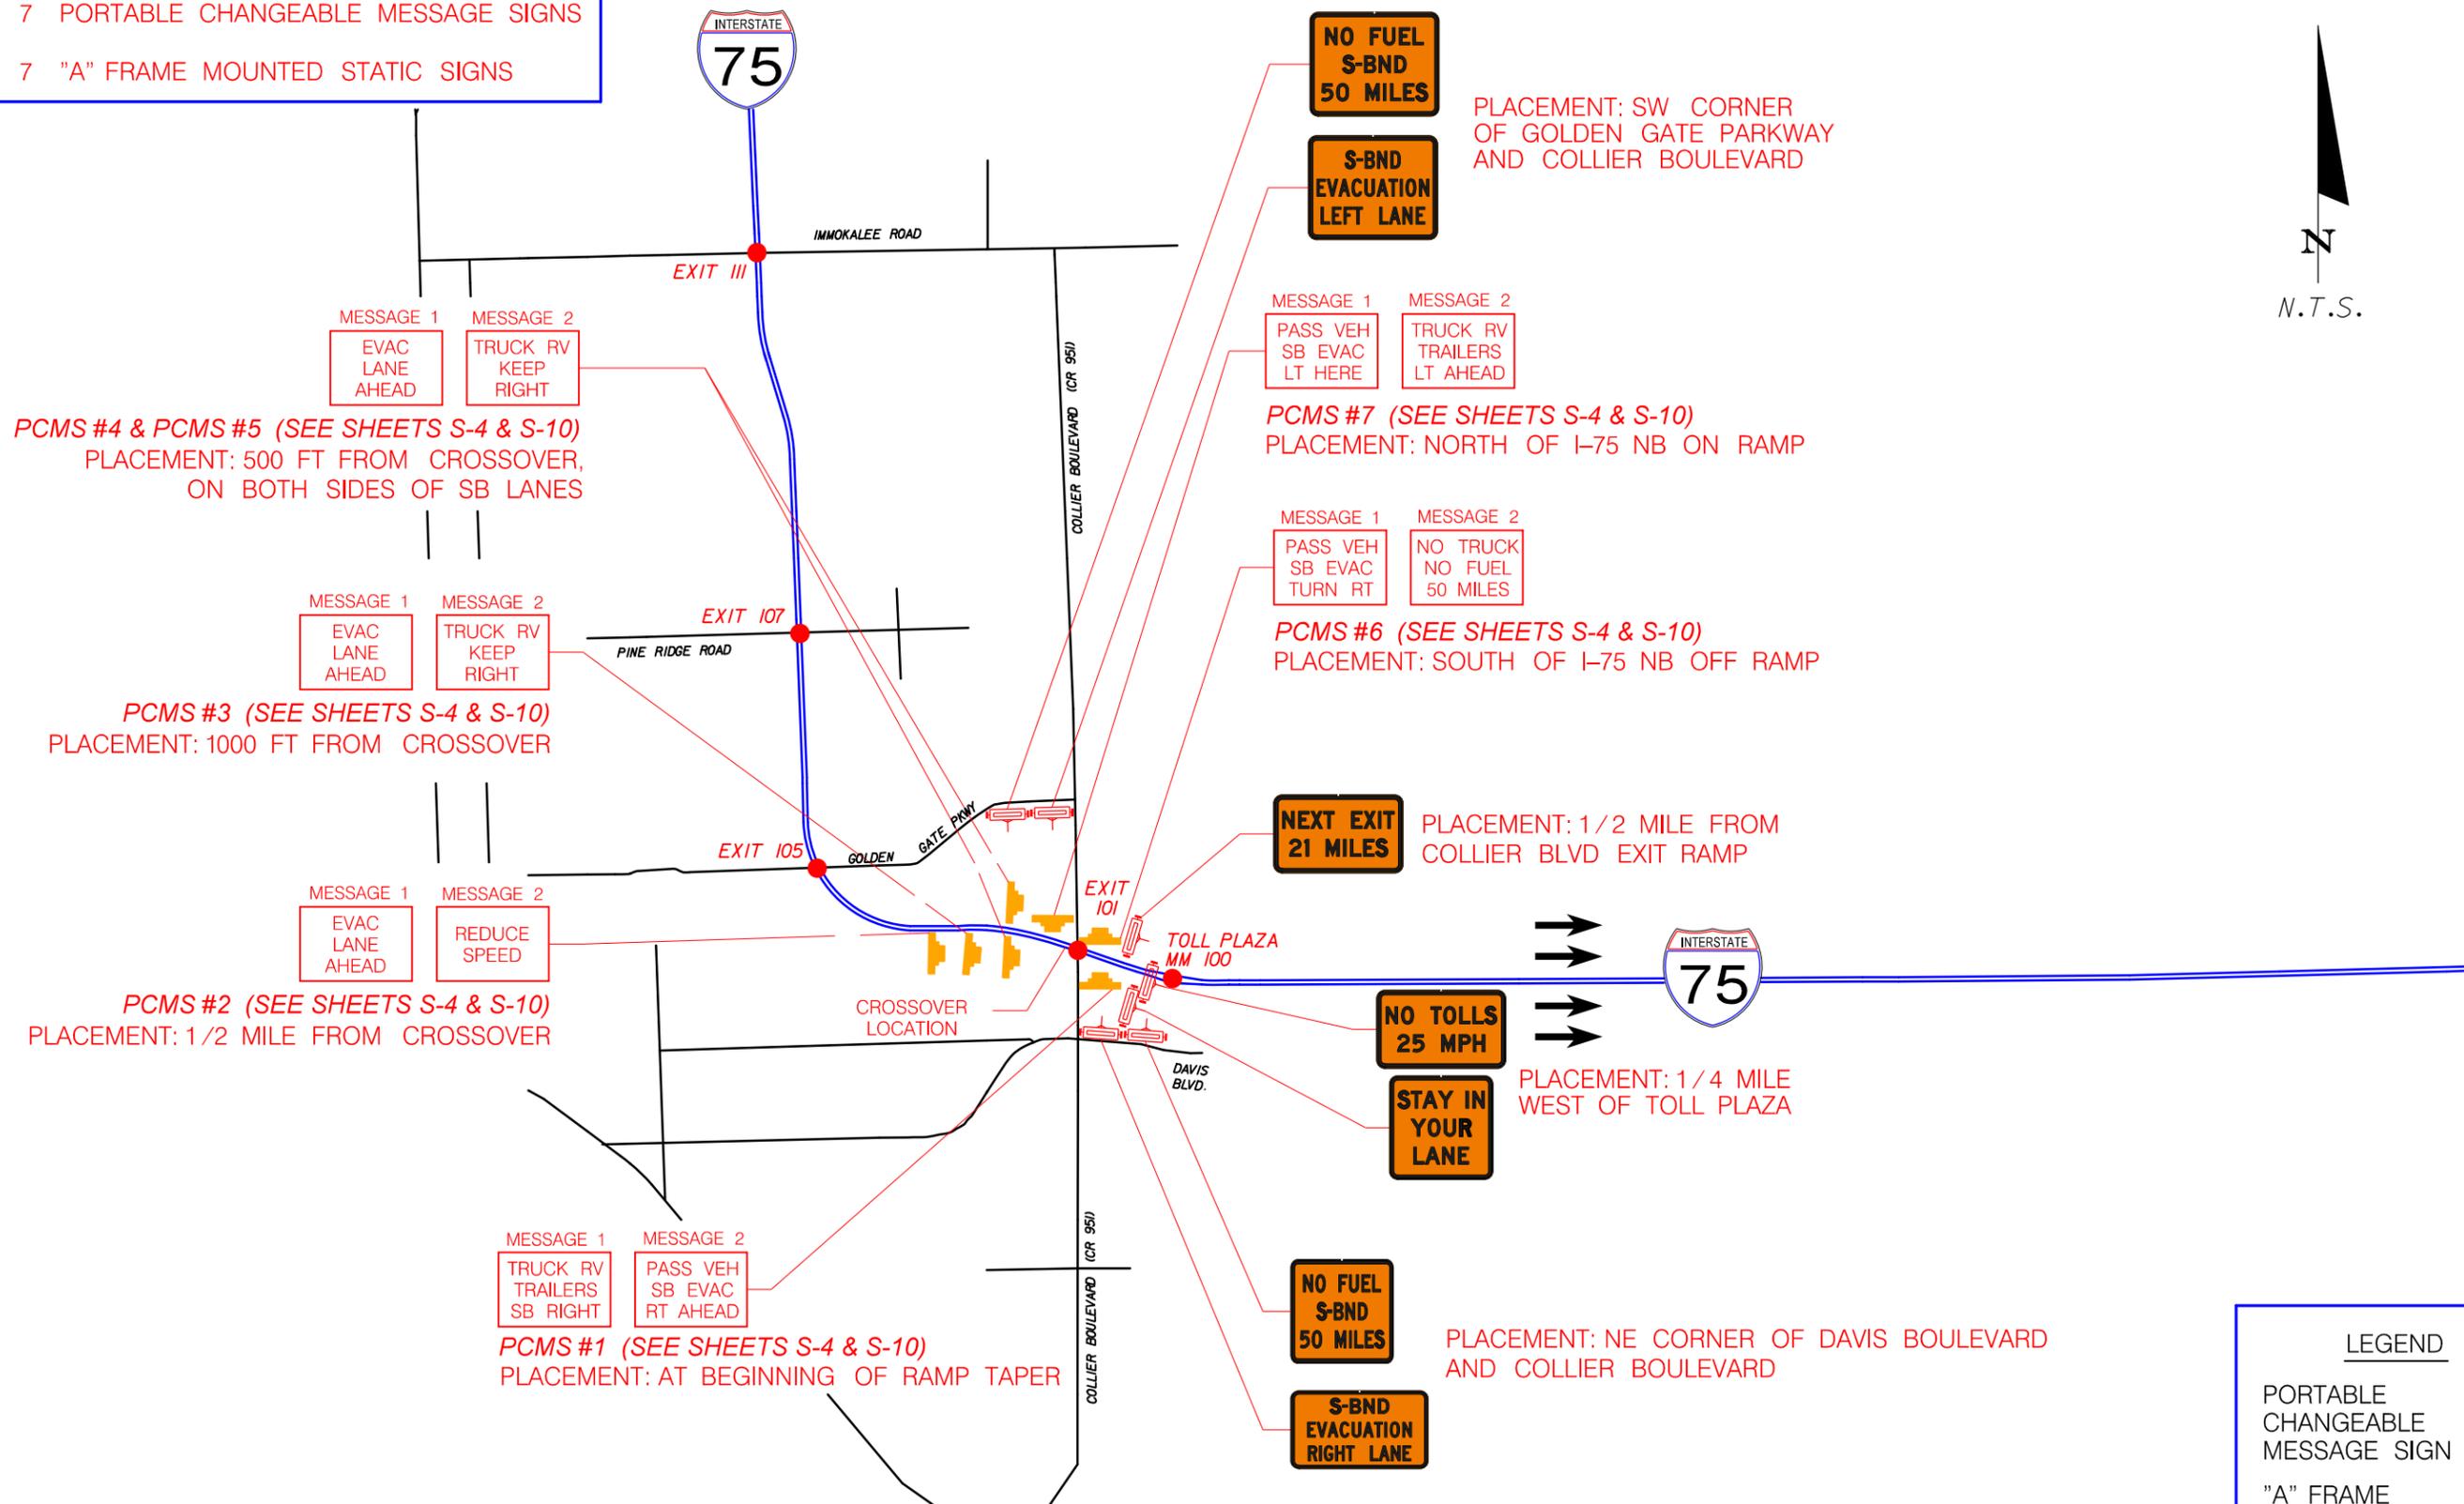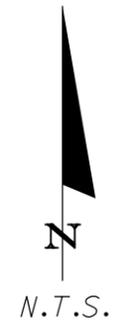

**LEGEND**

PORTABLE CHANGEABLE MESSAGE SIGN 

"A" FRAME MOUNTED STATIC SIGN 

2/4/2016 9:09:55 AM X:\SEC.D\One Way Evacuation-V-75 2016V-75 Combined Set SB M5P01.dgn

REVISIONS					
DATE	BY	DESCRIPTION	DATE	BY	DESCRIPTION

**ATKINS**  
 600 North Broadway, Suite 310, Bartow, FL 33830  
 FBPE Certificate of Authorization No. 24





STATE OF FLORIDA  
 DEPARTMENT OF  
 TRANSPORTATION

*SOUTHBOUND ONE-WAY EVAC. PLAN  
 MESSAGE SIGNING PLAN*

SHEET NO.  
**S-5**

5/3/2016 10:02:28 AM X:\GEC\_D\One Way Evacuation-V-75 2016V-75 Combined Set\SB\MSP02.dgn

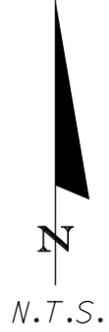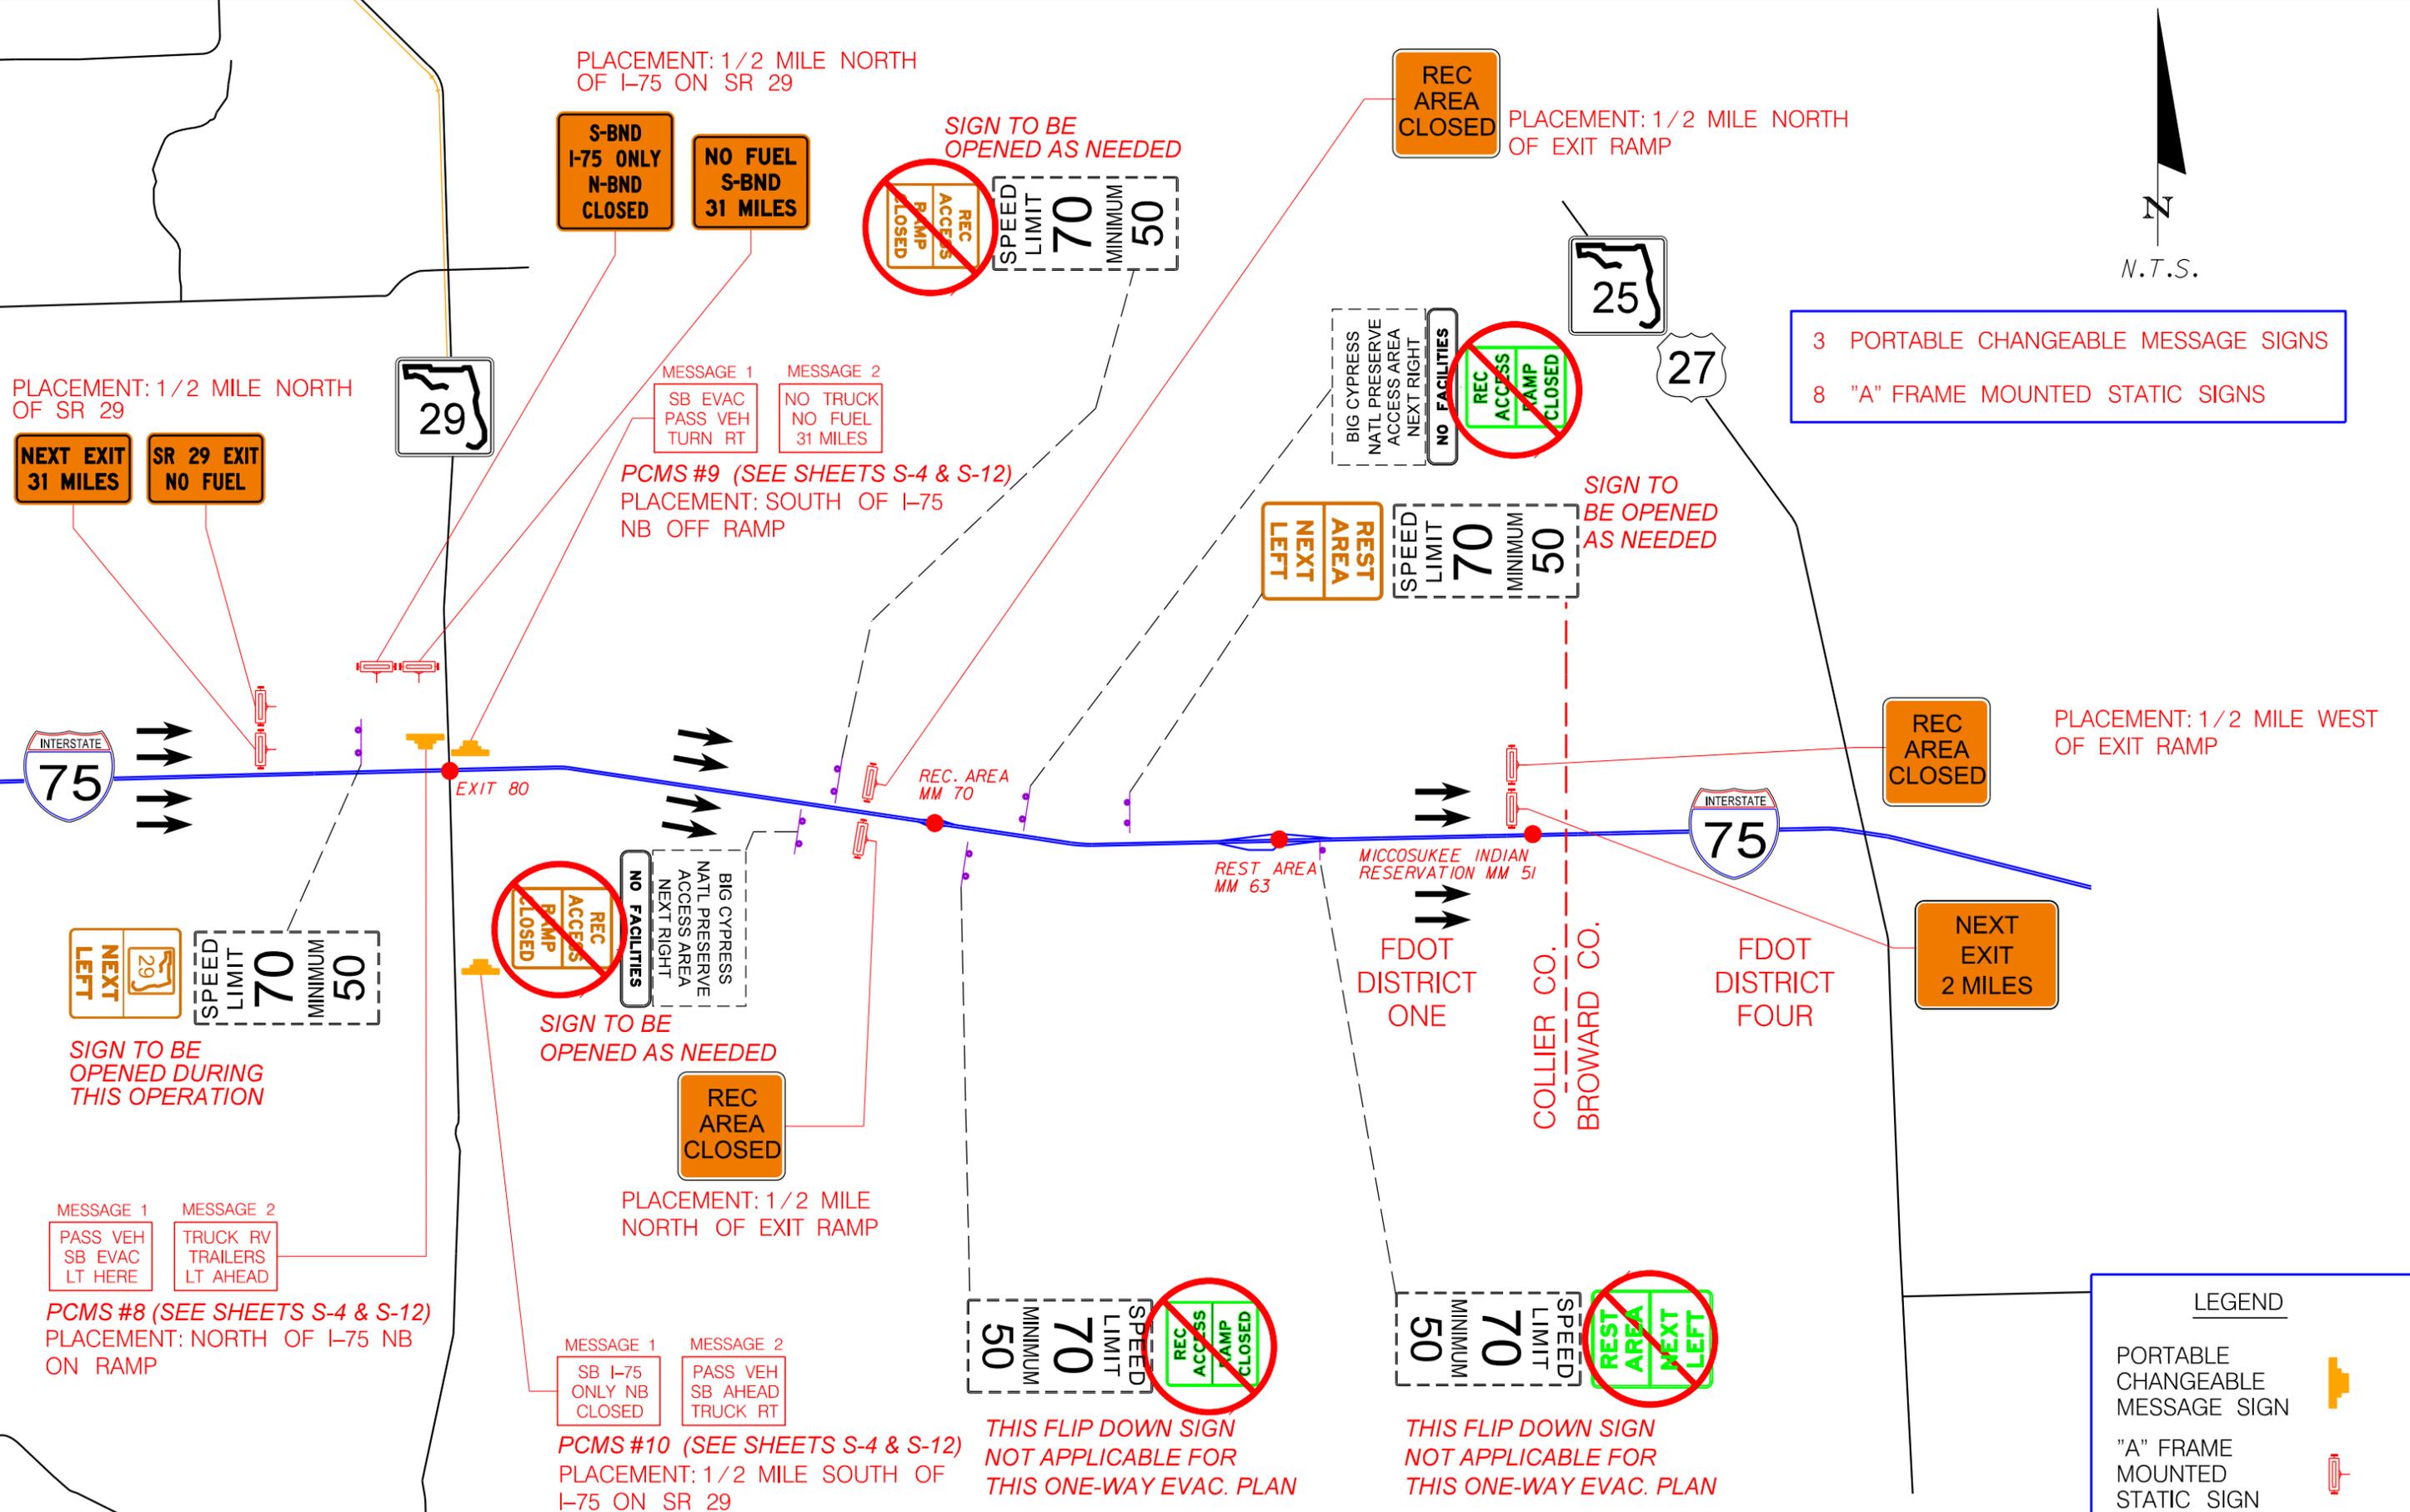

3 PORTABLE CHANGEABLE MESSAGE SIGNS  
8 "A" FRAME MOUNTED STATIC SIGNS

LEGEND	
PORTABLE CHANGEABLE MESSAGE SIGN	
"A" FRAME MOUNTED STATIC SIGN	

REVISIONS					
DATE	BY	DESCRIPTION	DATE	BY	DESCRIPTION

**ATKINS**  
600 North Broadway, Suite 310, Bartow, FL 33830  
FBPE Certificate of Authorization No. 24




STATE OF FLORIDA  
DEPARTMENT OF  
TRANSPORTATION

*SOUTHBOUND ONE-WAY EVAC. PLAN  
MESSAGE SIGNING PLAN*

SHEET NO.  
S-6

2/4/2016 9:10:43 AM X:\SEC.D\One Way Evacuation\I-75 2016\I-75 Combined Set\SB M5P03.DGN

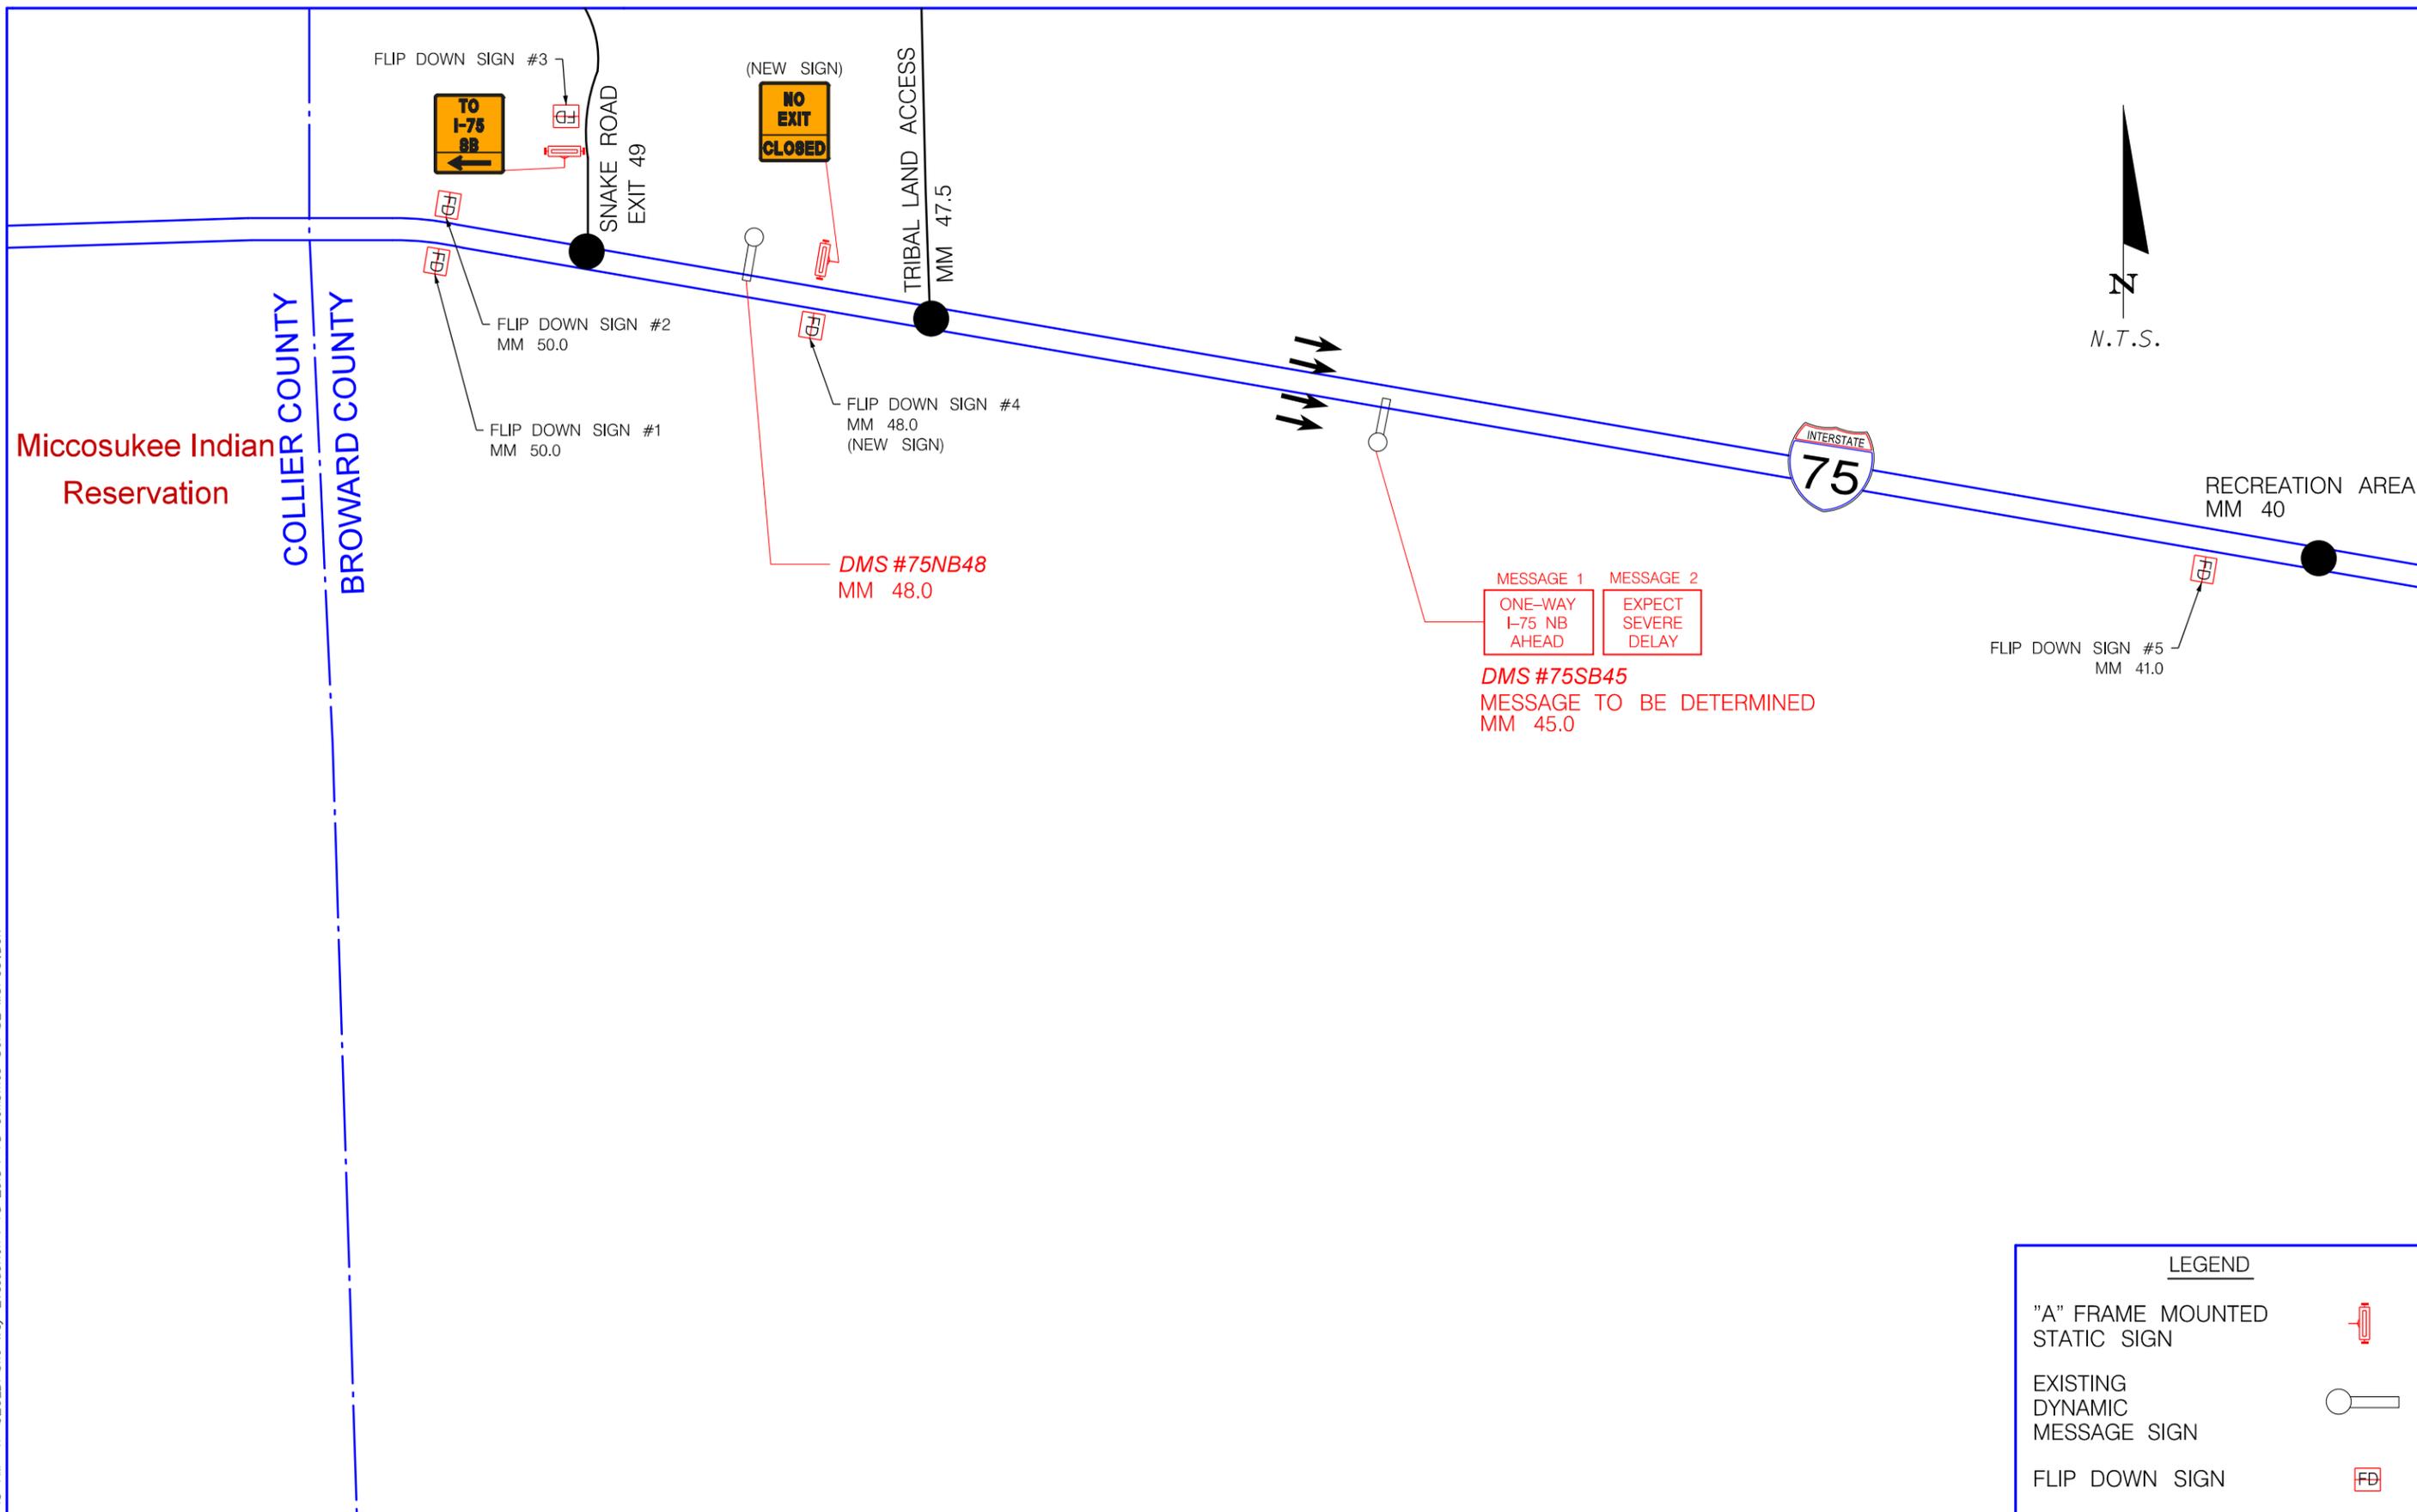

LEGEND	
"A" FRAME MOUNTED STATIC SIGN	
EXISTING DYNAMIC MESSAGE SIGN	
FLIP DOWN SIGN	

REVISIONS					
DATE	BY	DESCRIPTION	DATE	BY	DESCRIPTION



**ATKINS**  
 600 North Broadway, Suite 310, Bartow, FL 33830  
 FBPE Certificate of Authorization No. 24



STATE OF FLORIDA  
 DEPARTMENT OF  
 TRANSPORTATION

*SOUTHBOUND ONE-WAY EVACUATION  
 MESSAGE SIGN PLAN*

SHEET NO.  
**S-7**

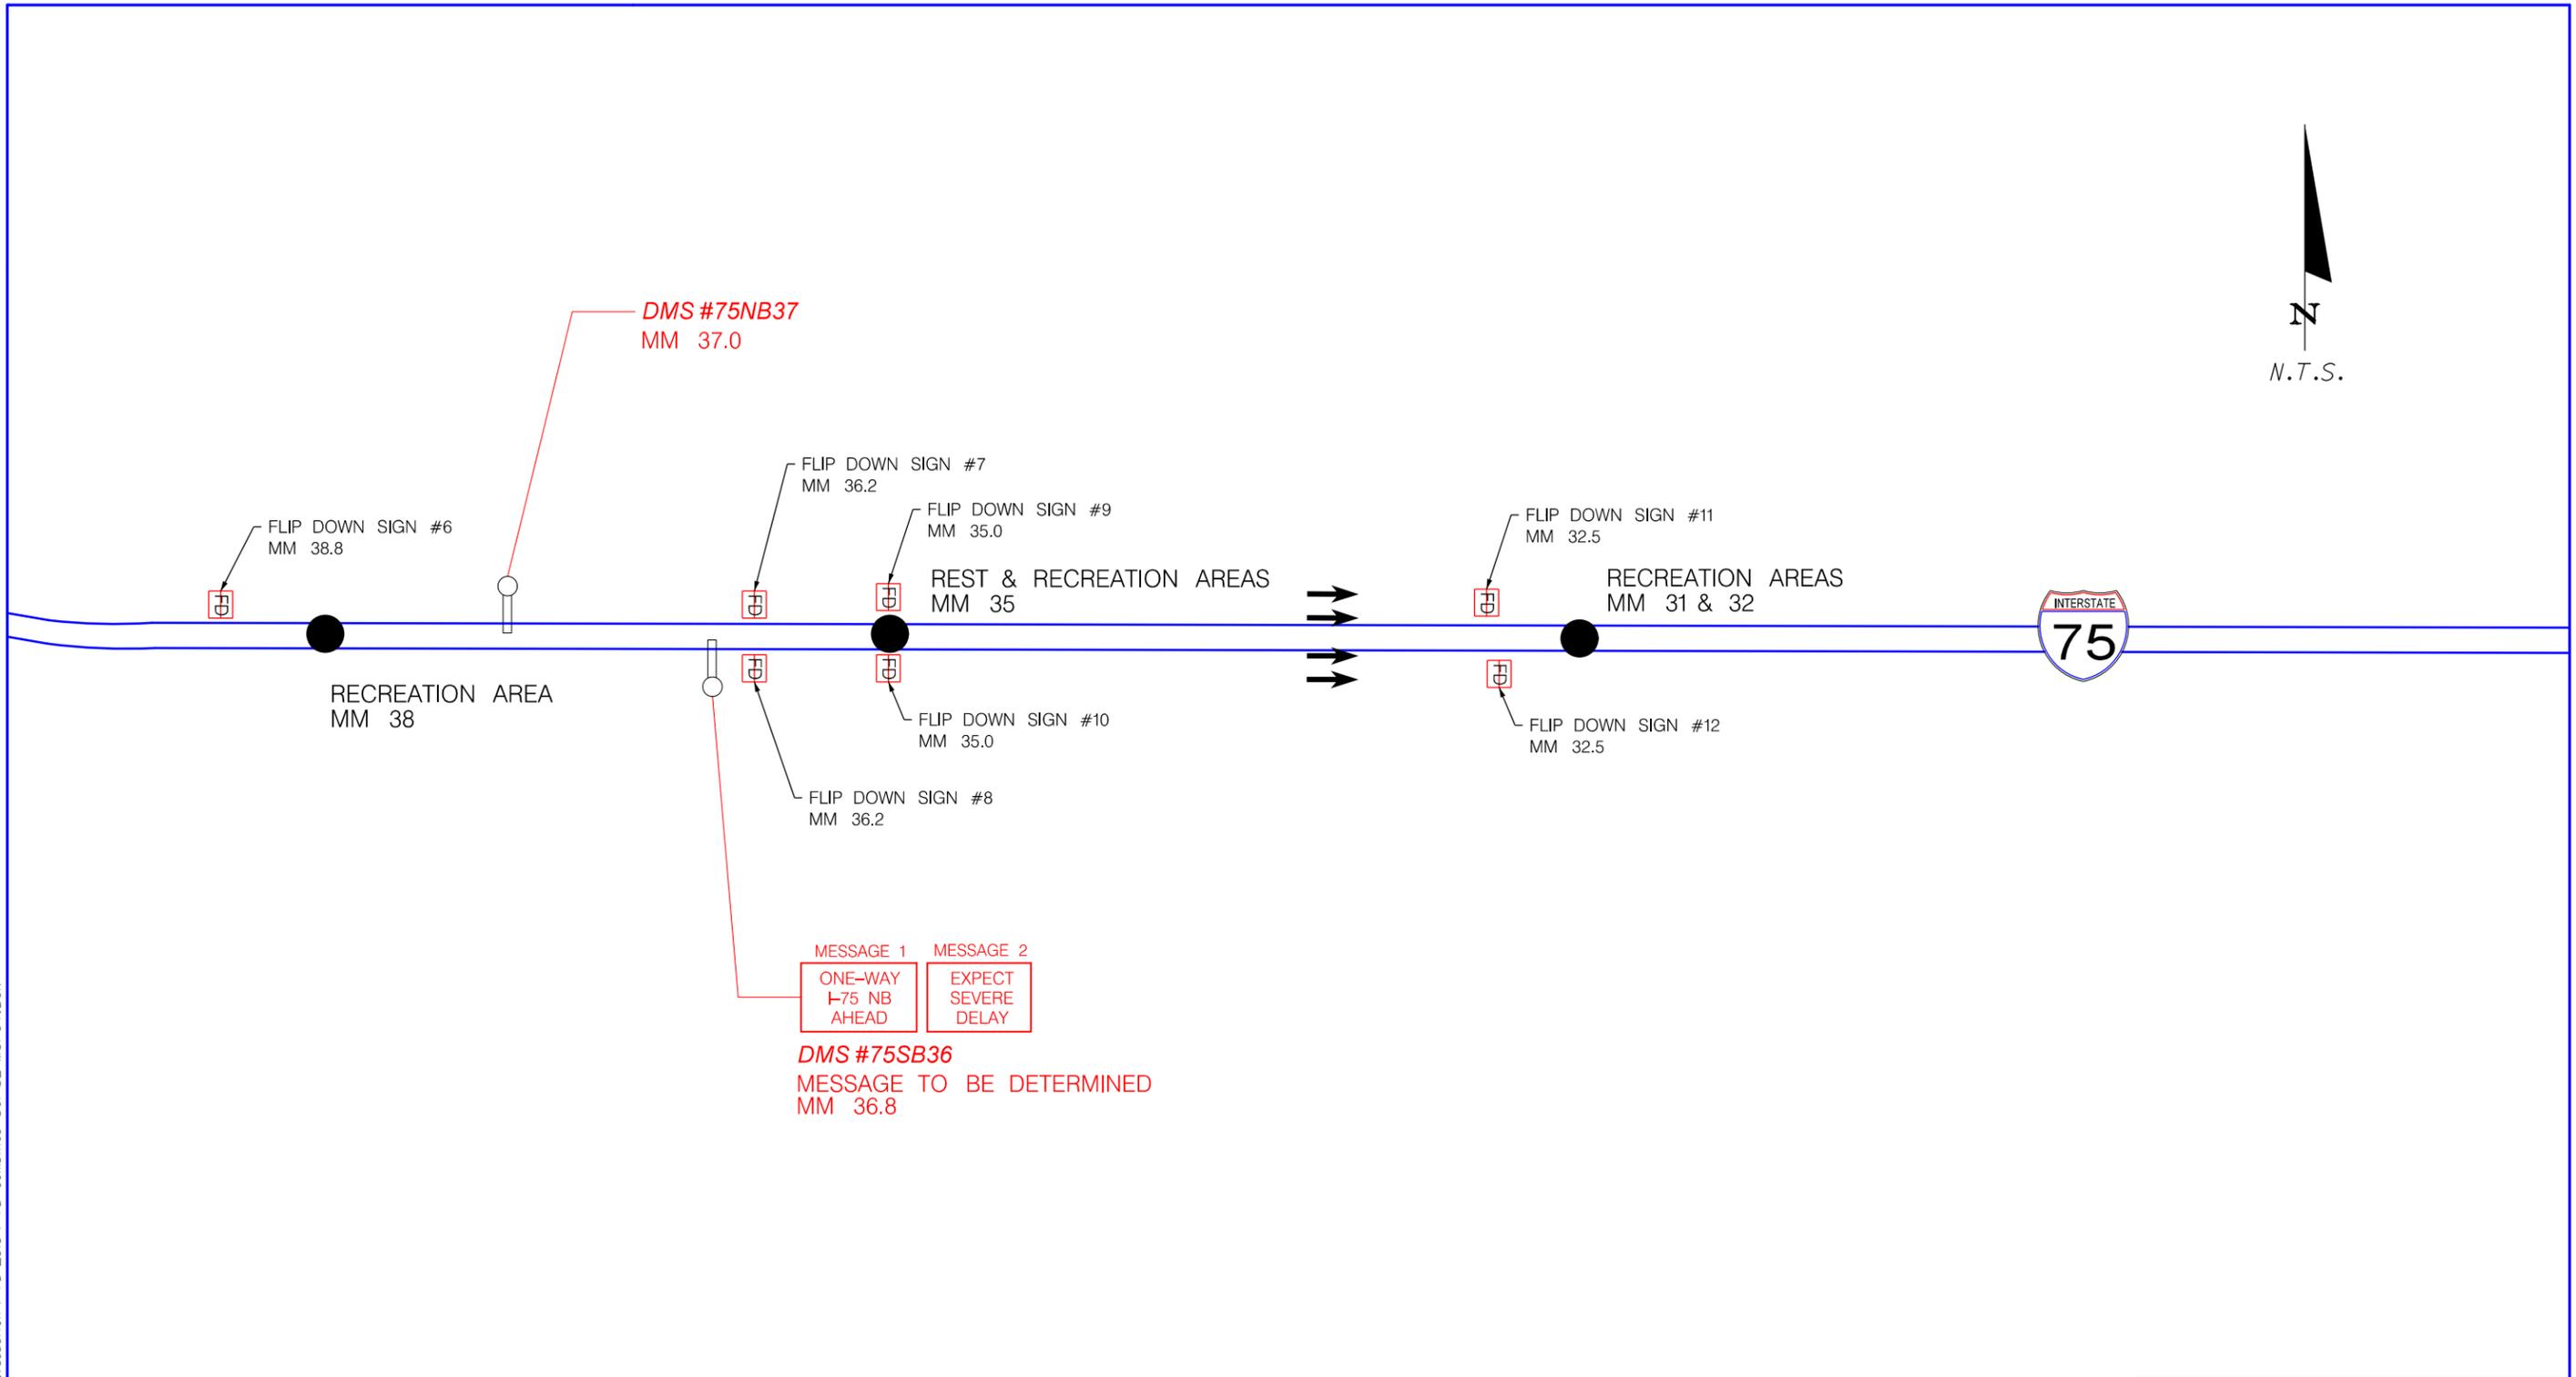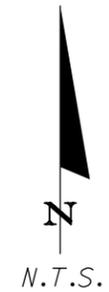

MESSAGE 1    MESSAGE 2  
 ONE-WAY I-75 NB AHEAD    EXPECT SEVERE DELAY

**DMS #75SB36**  
 MESSAGE TO BE DETERMINED  
 MM 36.8

LEGEND	
EXISTING DYNAMIC MESSAGE SIGN	
FLIP DOWN SIGN	

REVISIONS					
DATE	BY	DESCRIPTION	DATE	BY	DESCRIPTION




STATE OF FLORIDA  
 DEPARTMENT OF  
 TRANSPORTATION

**SOUTHBOUND ONE-WAY EVACUATION  
 MESSAGE SIGN PLAN**

SHEET NO.  
**S-8**

2/4/2016 9:11:05 AM X:\SEC.D\One Way Evacuation-V-75 2016V-75 Combined Set\SB M5P04.DGN

2/4/2016 9:11:26 AM X:\GEC.D\One Way Evacuation-V-75 2016V-75 Combined Set\SB M5P05.DGN

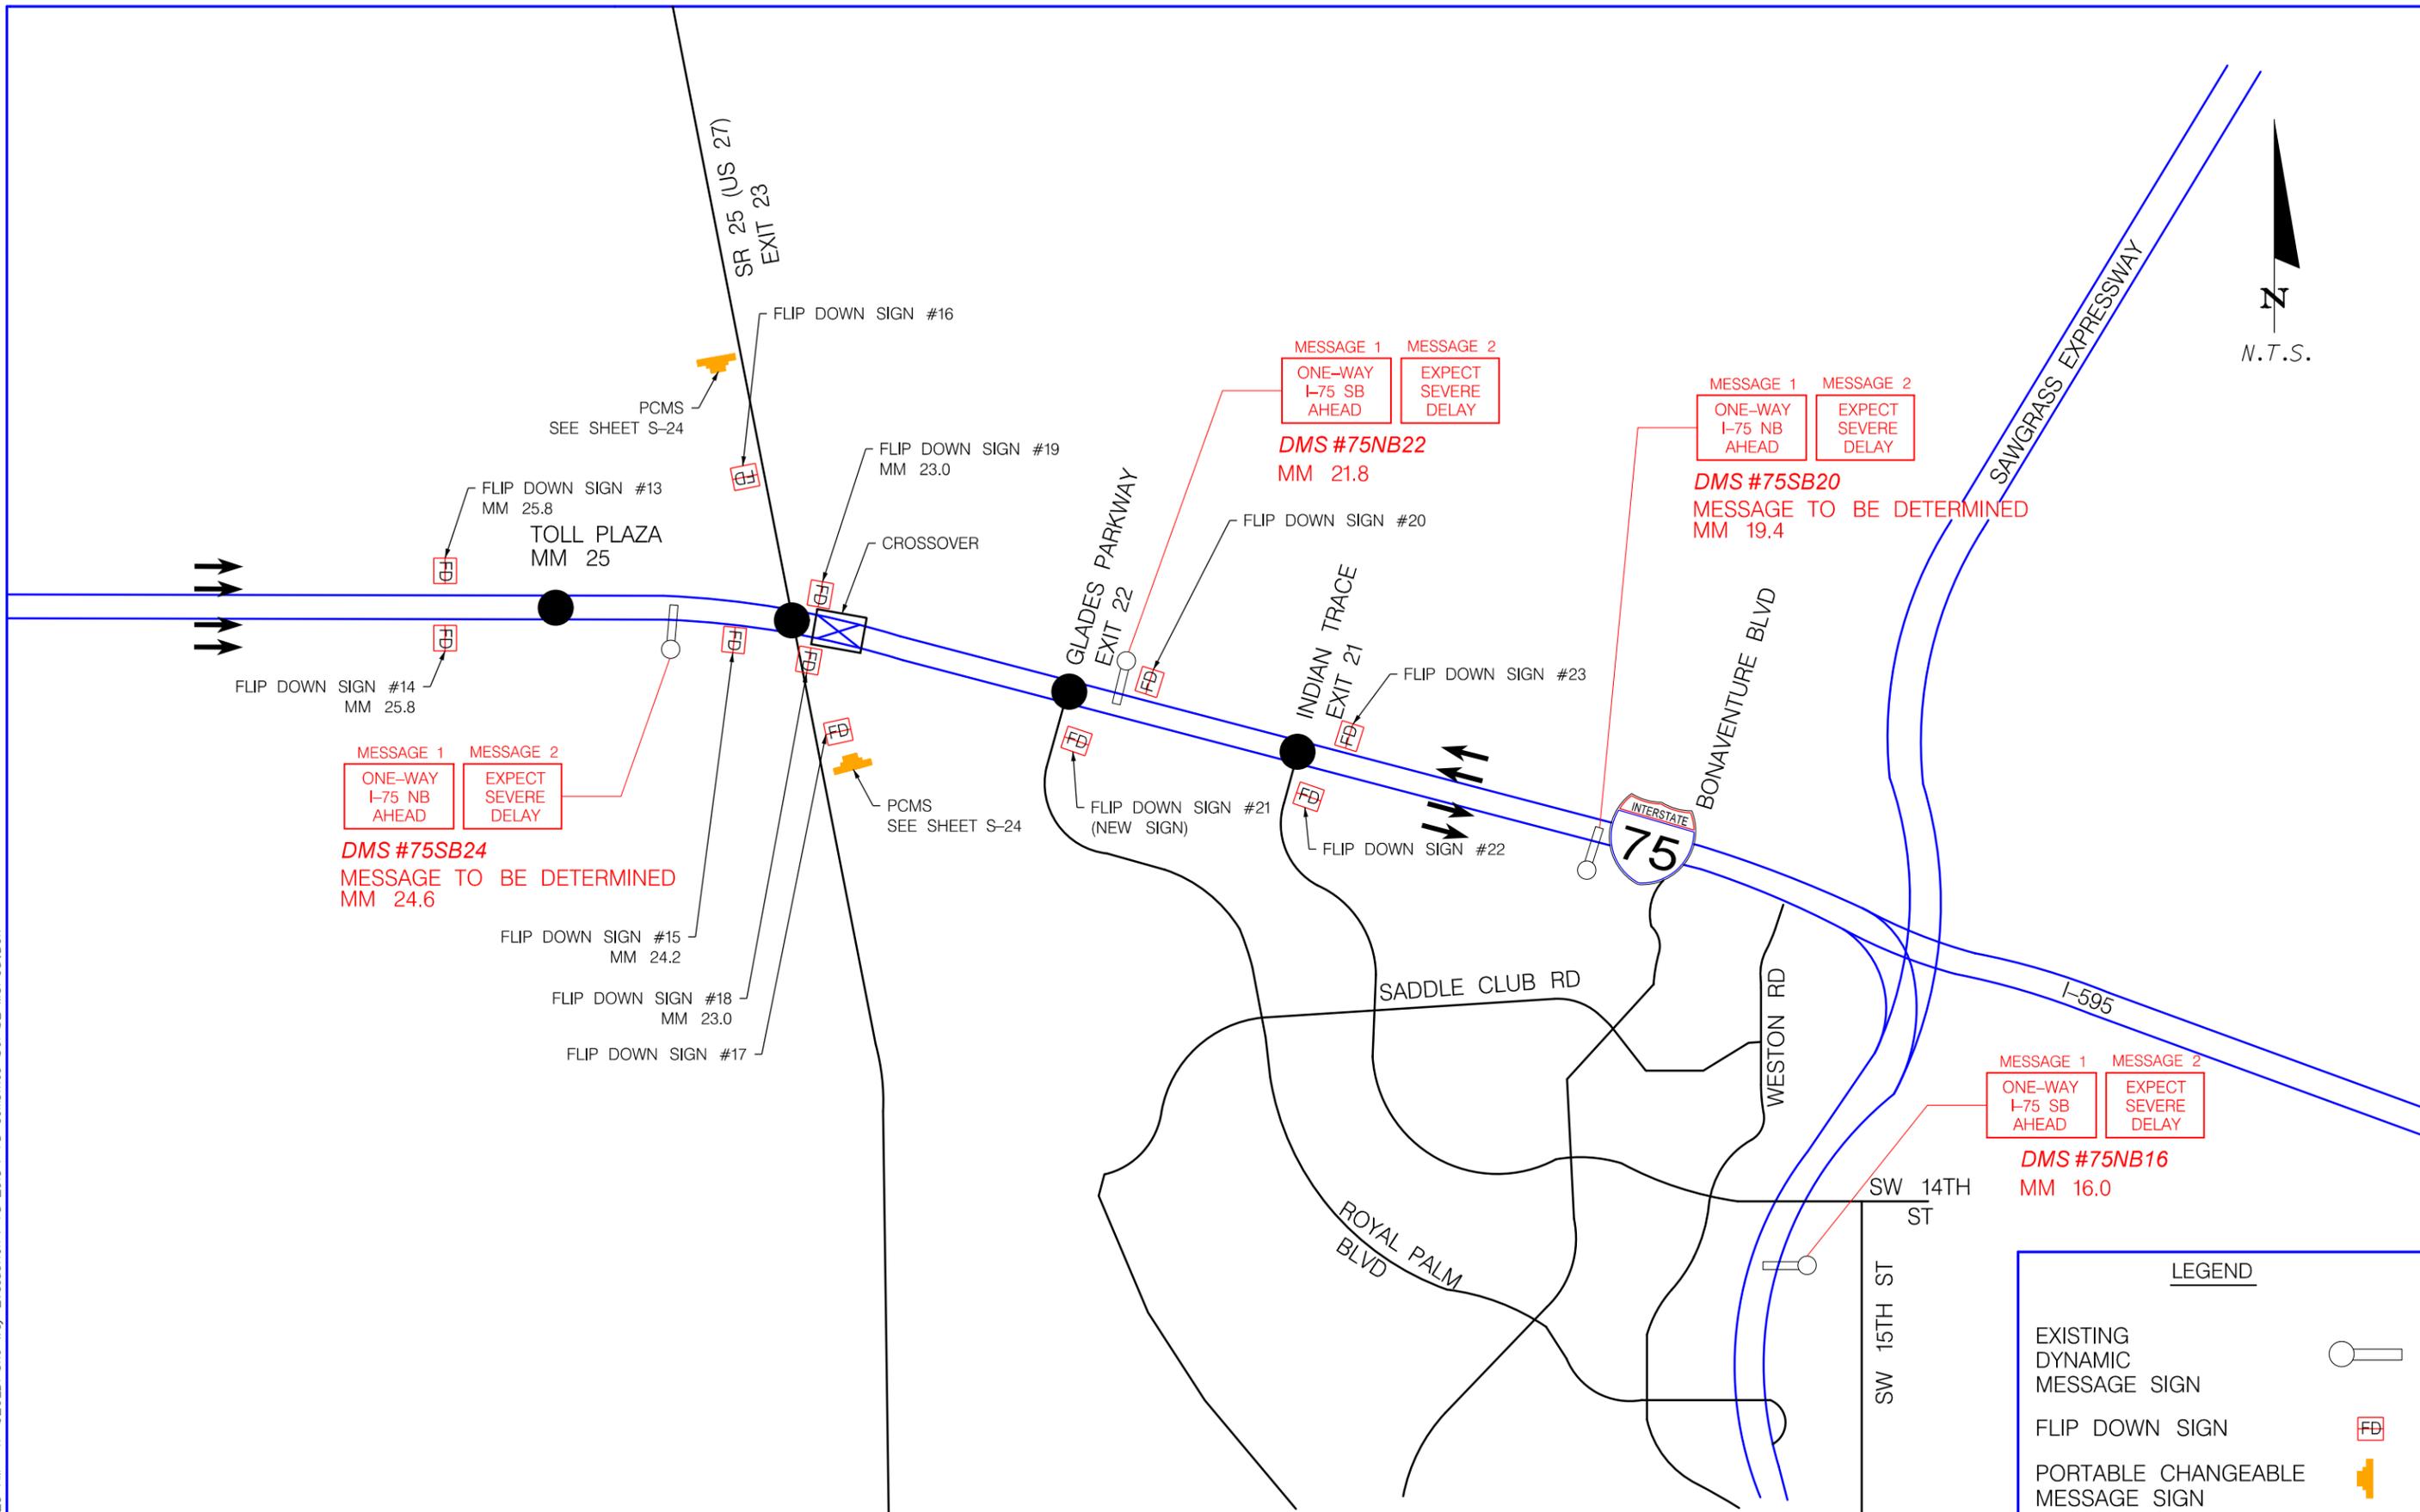

REVISIONS

DATE	BY	DESCRIPTION	DATE	BY	DESCRIPTION

**ATKINS**  
 600 North Broadway, Suite 310, Bartow, FL 33830  
 FBPE Certificate of Authorization No. 24




STATE OF FLORIDA  
 DEPARTMENT OF  
 TRANSPORTATION

**SOUTHBOUND ONE-WAY EVACUATION  
 MESSAGE SIGN PLAN**

SHEET NO.

S-9

- ### MATERIALS NEEDED:
- 193 CONES
  - 9 FLORIDA HIGHWAY PATROL VEHICLE
  - 7 PORTABLE CHANGEABLE MESSAGE SIGN
  - 8 "A" FRAME MOUNTED STATIC SIGN

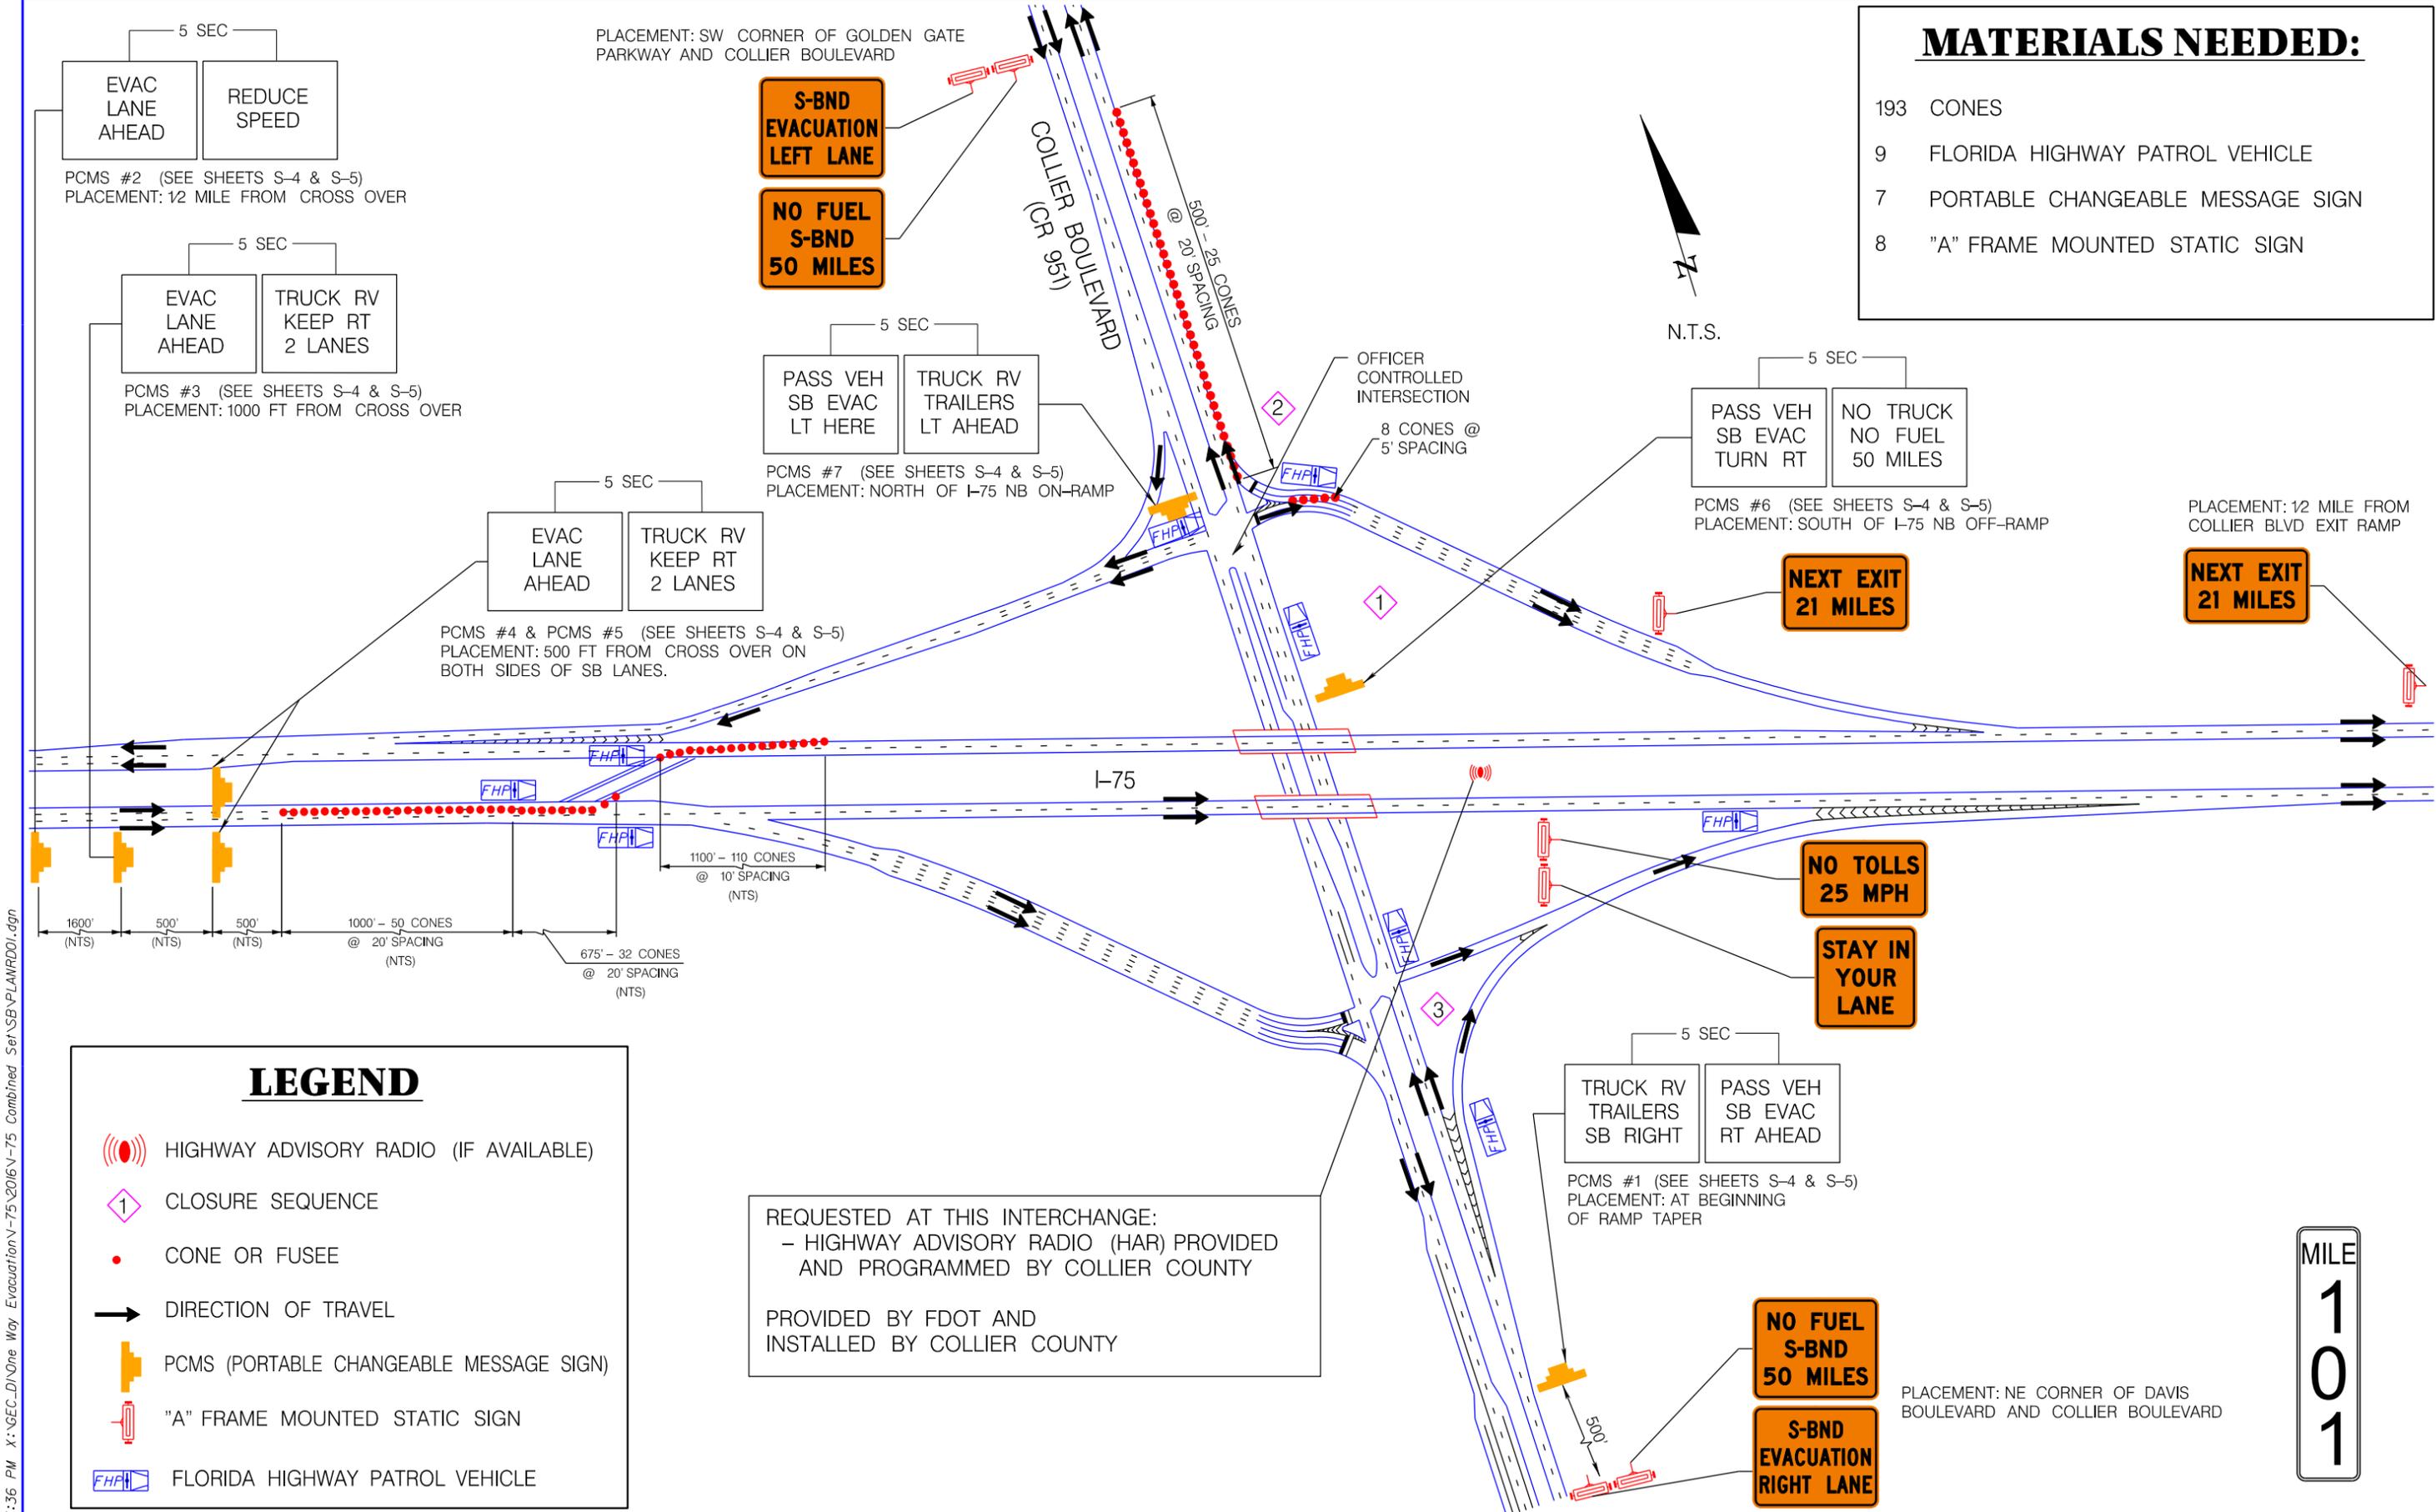

5/3/2016 2:27:36 PM X:\GEC\_D\One Way Evacuation\75 2016\75 Combined Set\SB\PLAN\RD01.dgn

### LEGEND

- HIGHWAY ADVISORY RADIO (IF AVAILABLE)
- CLOSURE SEQUENCE
- CONE OR FUSEE
- DIRECTION OF TRAVEL
- PCMS (PORTABLE CHANGEABLE MESSAGE SIGN)
- "A" FRAME MOUNTED STATIC SIGN
- FLORIDA HIGHWAY PATROL VEHICLE

REQUESTED AT THIS INTERCHANGE:  
 - HIGHWAY ADVISORY RADIO (HAR) PROVIDED AND PROGRAMMED BY COLLIER COUNTY  
 PROVIDED BY FDOT AND INSTALLED BY COLLIER COUNTY

REVISIONS					
DATE	BY	DESCRIPTION	DATE	BY	DESCRIPTION

**ATKINS**  
 600 North Broadway, Suite 310, Bartow, FL 33830  
 FBPE Certificate of Authorization No. 24



STATE OF FLORIDA  
 DEPARTMENT OF  
 TRANSPORTATION

SOUTHBOUND ONE-WAY EVAC. PLAN  
 INTERSTATE 75 (SR 95) AT EXIT 101  
 COLLIER BOULEVARD (CR 95)

MILE  
 101


SHEET NO.  
 S-10

**MATERIALS NEEDED:**

- 318 CONES
- 2 FLORIDA HIGHWAY PATROL VEHICLE
- 2 "A" FRAME MOUNTED STATIC SIGN



CONES PLACED TO MAINTAIN 2 LANES OF TRAFFIC THROUGH TOLL FACILITY

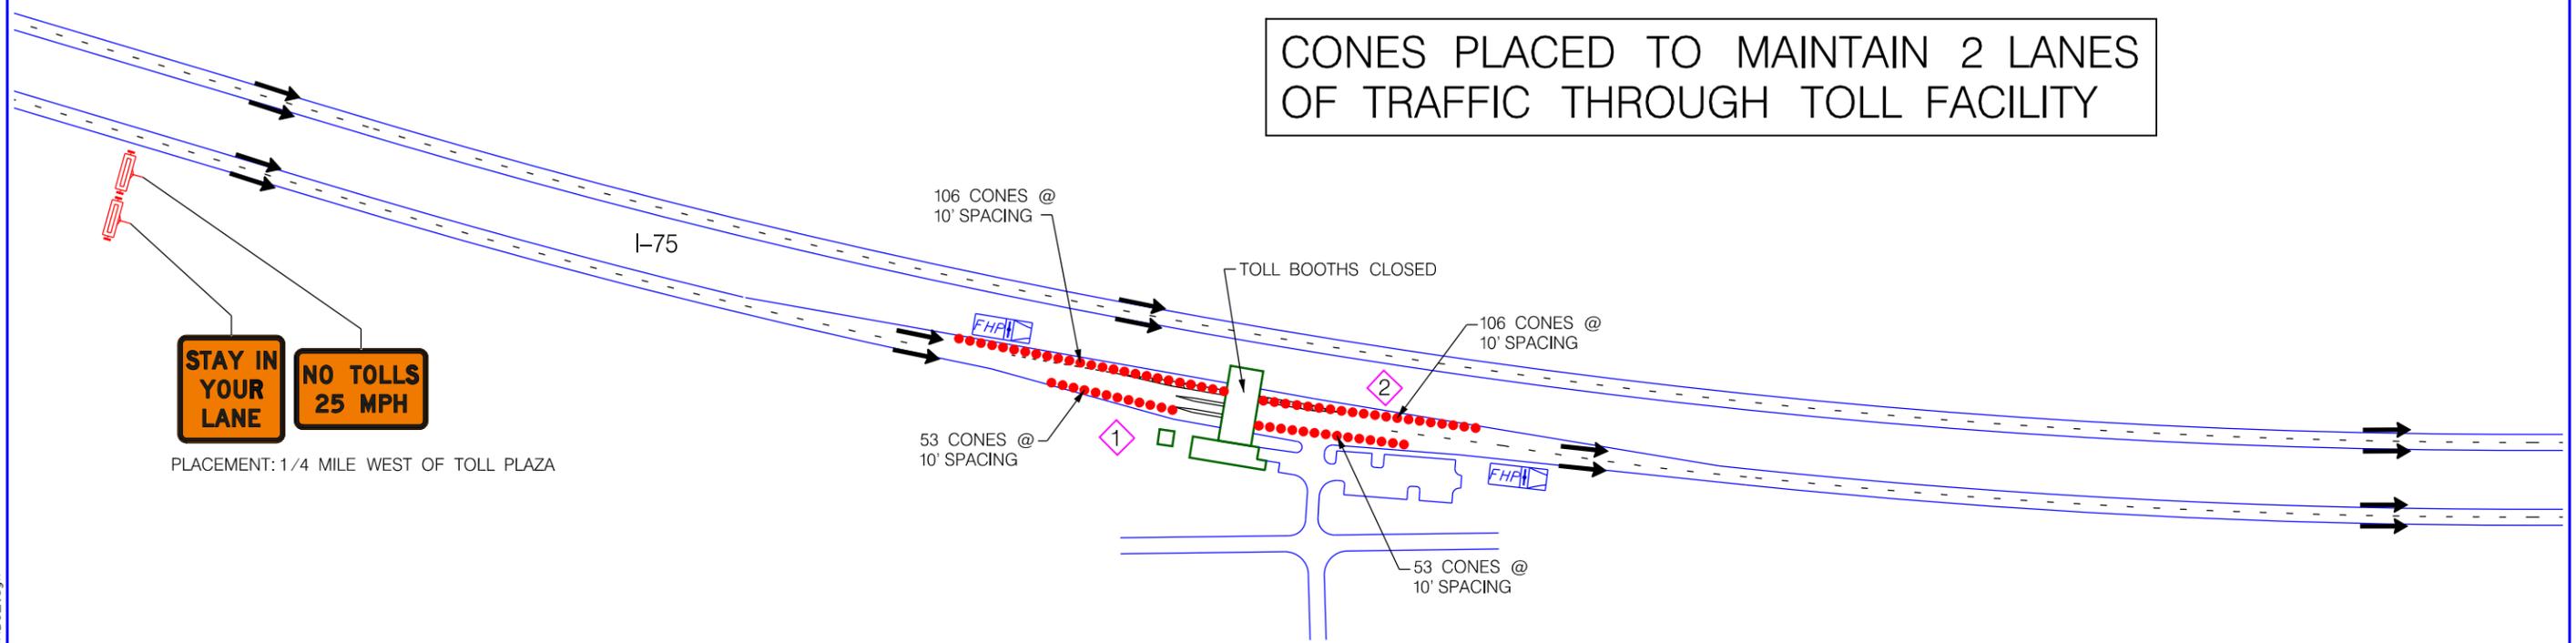

**LEGEND**

- CLOSURE SEQUENCE
- CONE OR FUSEE
- DIRECTION OF TRAVEL
- "A" FRAME MOUNTED STATIC SIGN
- FLORIDA HIGHWAY PATROL VEHICLE



2/4/2016 9:12:31 AM X:\SEC\_DIR\One Way Evacuation-V-75 2016V-75 Combined Set\SB\PLAMFD02.dgn

REVISIONS					
DATE	BY	DESCRIPTION	DATE	BY	DESCRIPTION



STATE OF FLORIDA  
DEPARTMENT OF  
TRANSPORTATION

SOUTHBOUND ONE-WAY EVAC. PLAN  
INTERSTATE 75 (SR 95) AT MM 100  
TOLL PLAZA

SHEET NO.  
S-11

# MATERIALS NEEDED:

- 126 CONES
- 9 FLORIDA HIGHWAY PATROL VEHICLE
- 3 PORTABLE CHANGEABLE MESSAGE SIGN
- 4 "A" FRAME MOUNTED STATIC SIGN

**S-BND I-75 ONLY N-BND CLOSED**  
**NO FUEL S-BND 31 MILES**

PLACEMENT: 12 MILE NORTH OF I-75 ON SR 29

5 SEC  
 PASS VEH SB EVAC LT HERE  
 TRUCK RV TRAILERS LT AHEAD

PCMS #8 (SEE SHEETS S-4 & S-6)  
 PLACEMENT: NORTH OF I-75 NB ON-RAMP

**SHELTER ROUTE 2 ON RAMP**  
 5 SEC  
 SB EVAC PASS VEH TURN RT  
 NO TRUCK NO FUEL 31 MILES

PCMS #9 (SEE SHEETS S-4 & S-6)  
 PLACEMENT: SOUTH OF I-75 NB OFF-RAMP

PLACEMENT: 12 MILE NORTH OF SR 29

**SR 29 EXIT NO FUEL**  
**NEXT EXIT 31 MILES**

25 CONES AVAILABLE TO CLOSE RAMP ACCESS

25 CONES AVAILABLE TO CLOSE RAMP ACCESS


THIS RAMP CLOSURE SYSTEM TO BE SET-UP AND ONLY NECESSARY WHEN CLEARING SOUTH BOUND TRAFFIC. RAMP CLOSURE SYSTEM TO BE OPENED WHEN SOUTHBOUND ONE-WAY EVACUATION PLAN IN OPERATION.

**SR 29 NEXT LEFT**  
**SPEED LIMIT 70**  
**MINIMUM 50**

SIGN TO BE OPENED DURING THIS OPERATION

**SB I-75 ONLY NB CLOSED**  
**PASS VEH SB AHEAD TRUCK RT**

PCMS #10 (SEE SHEETS S-4 & S-6)  
 PLACEMENT: 12 MILE SOUTH OF I-75 ON SR 29

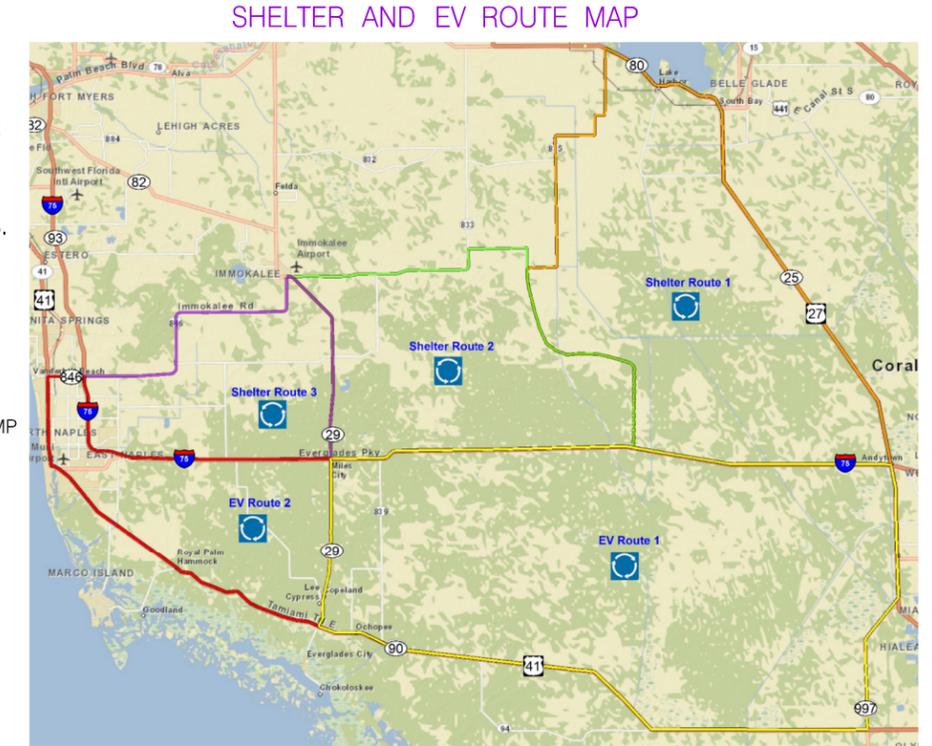

### LEGEND

- PORTABLE CHANGEABLE MESSAGE SIGN
- CLOSURE SEQUENCE
- CONE OR FUSEE
- DIRECTION OF TRAVEL
- "A" FRAME MOUNTED STATIC SIGN
- CLOSURE BARRIER SYSTEM
- FLORIDA HIGHWAY PATROL VEHICLE

MILE  
**80**

2/4/2016 9:12:33 AM X:\SEC\_D\One Way Evacuation-V-75 2016-V-75 Combined Set\SB-PLAMFD03.dgn

REVISIONS					
DATE	BY	DESCRIPTION	DATE	BY	DESCRIPTION

**ATKINS**  
 600 North Broadway, Suite 310, Bartow, FL 33830  
 FBPE Certificate of Authorization No. 24



STATE OF FLORIDA  
 DEPARTMENT OF  
 TRANSPORTATION

**SOUTHBOUND ONE-WAY EVAC. PLAN**  
**INTERSTATE 75 (SR 95) AT EXIT 80**  
**STATE ROAD 29**


SHEET NO.  
**S-12**

# MATERIALS NEEDED:

- 110 CONES
- 4 FLORIDA HIGHWAY PATROL VEHICLE
- 4 "A" FRAME MOUNTED STATIC SIGN



N.T.S.

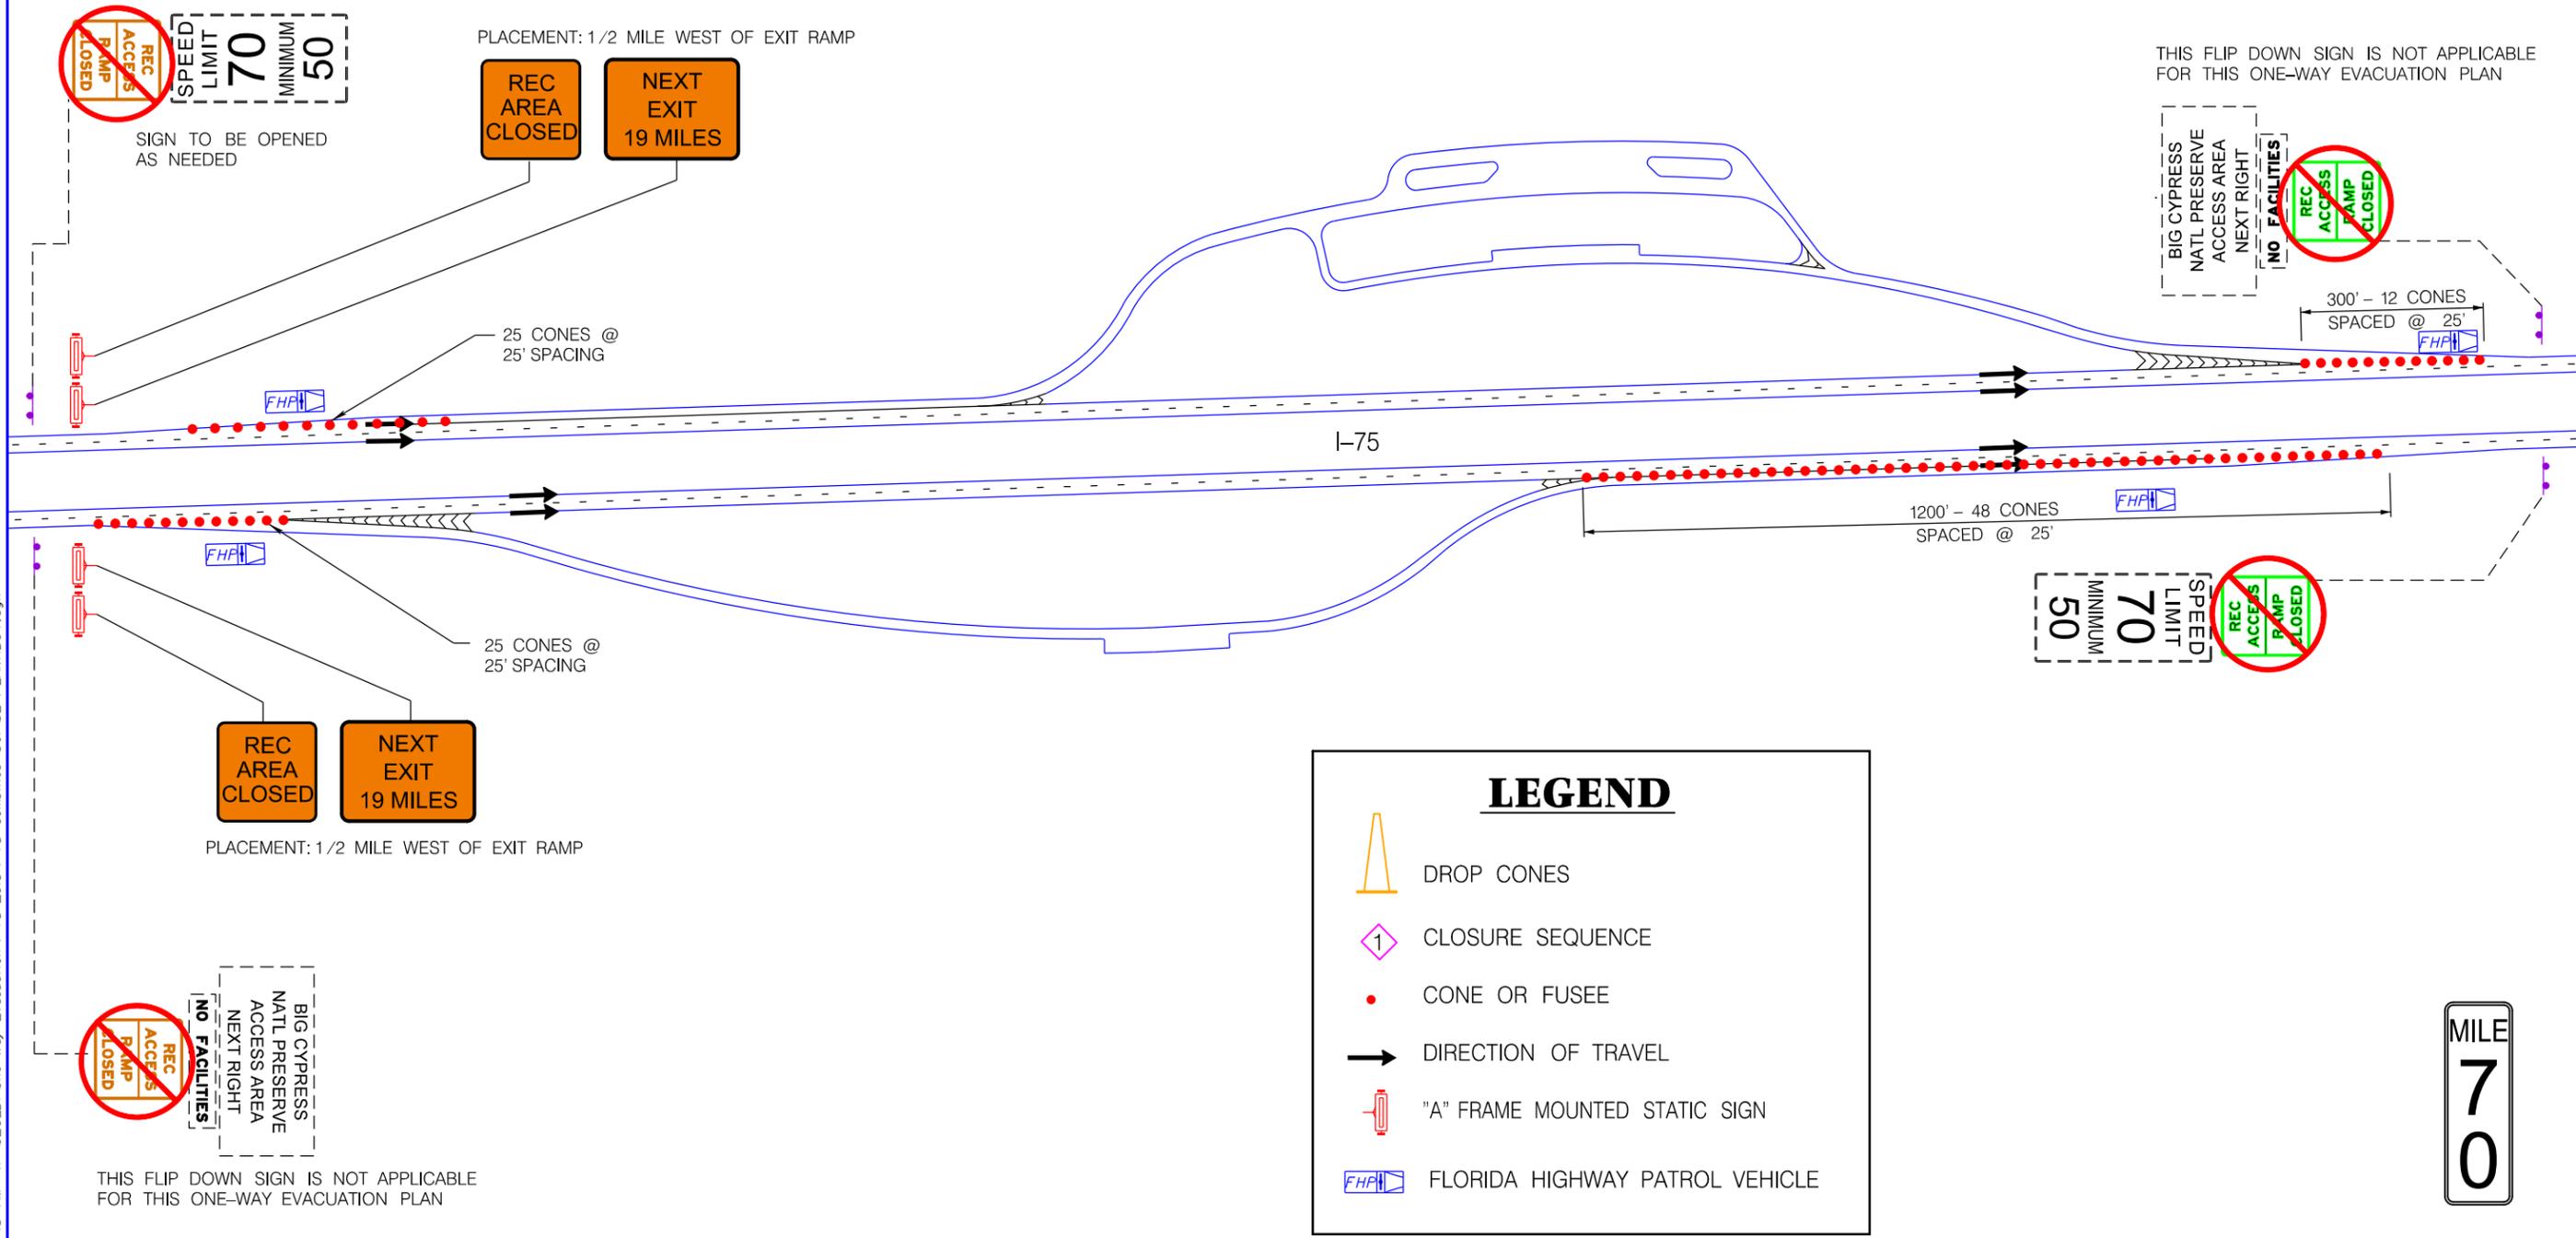

### LEGEND

- DROP CONES
- CLOSURE SEQUENCE
- CONE OR FUSEE
- DIRECTION OF TRAVEL
- "A" FRAME MOUNTED STATIC SIGN
- FLORIDA HIGHWAY PATROL VEHICLE

MILE  
**70**

2/4/2016 9:13:43 AM X:\SEC\_D\One Way Evacuation V-75 2016 V-75 Combined Set\SB\PLM\FDD04.dgn

REVISIONS					
DATE	BY	DESCRIPTION	DATE	BY	DESCRIPTION

**ATKINS**  
600 North Broadway, Suite 310, Bartow, FL 33830  
FBPE Certificate of Authorization No. 24

EMERGENCY EVACUATION IMPLEMENTATION PLAN

STATE OF FLORIDA  
DEPARTMENT OF  
TRANSPORTATION

*SOUTHBOUND ONE-WAY EVAC. PLAN  
INTERSTATE 75 (SR 95) AT MM 70  
RECREATION AREA*

SHEET NO.  
**S-13**


# MATERIALS NEEDED:

- 135 CONES
- 7 FLORIDA HIGHWAY PATROL VEHICLE
- 0 "A" FRAME MOUNTED STATIC SIGN

SIGN TO BE OPENED DURING THIS OPERATION



THIS RAMP CLOSURE SYSTEM TO BE SET-UP AND ONLY NECESSARY WHEN CLEARING NORTHBOUND TRAFFIC. RAMP CLOSURE SYSTEM TO BE OPENED WHEN SOUTHBOUND ONE-WAY EVACUATION PLAN IN OPERATION.

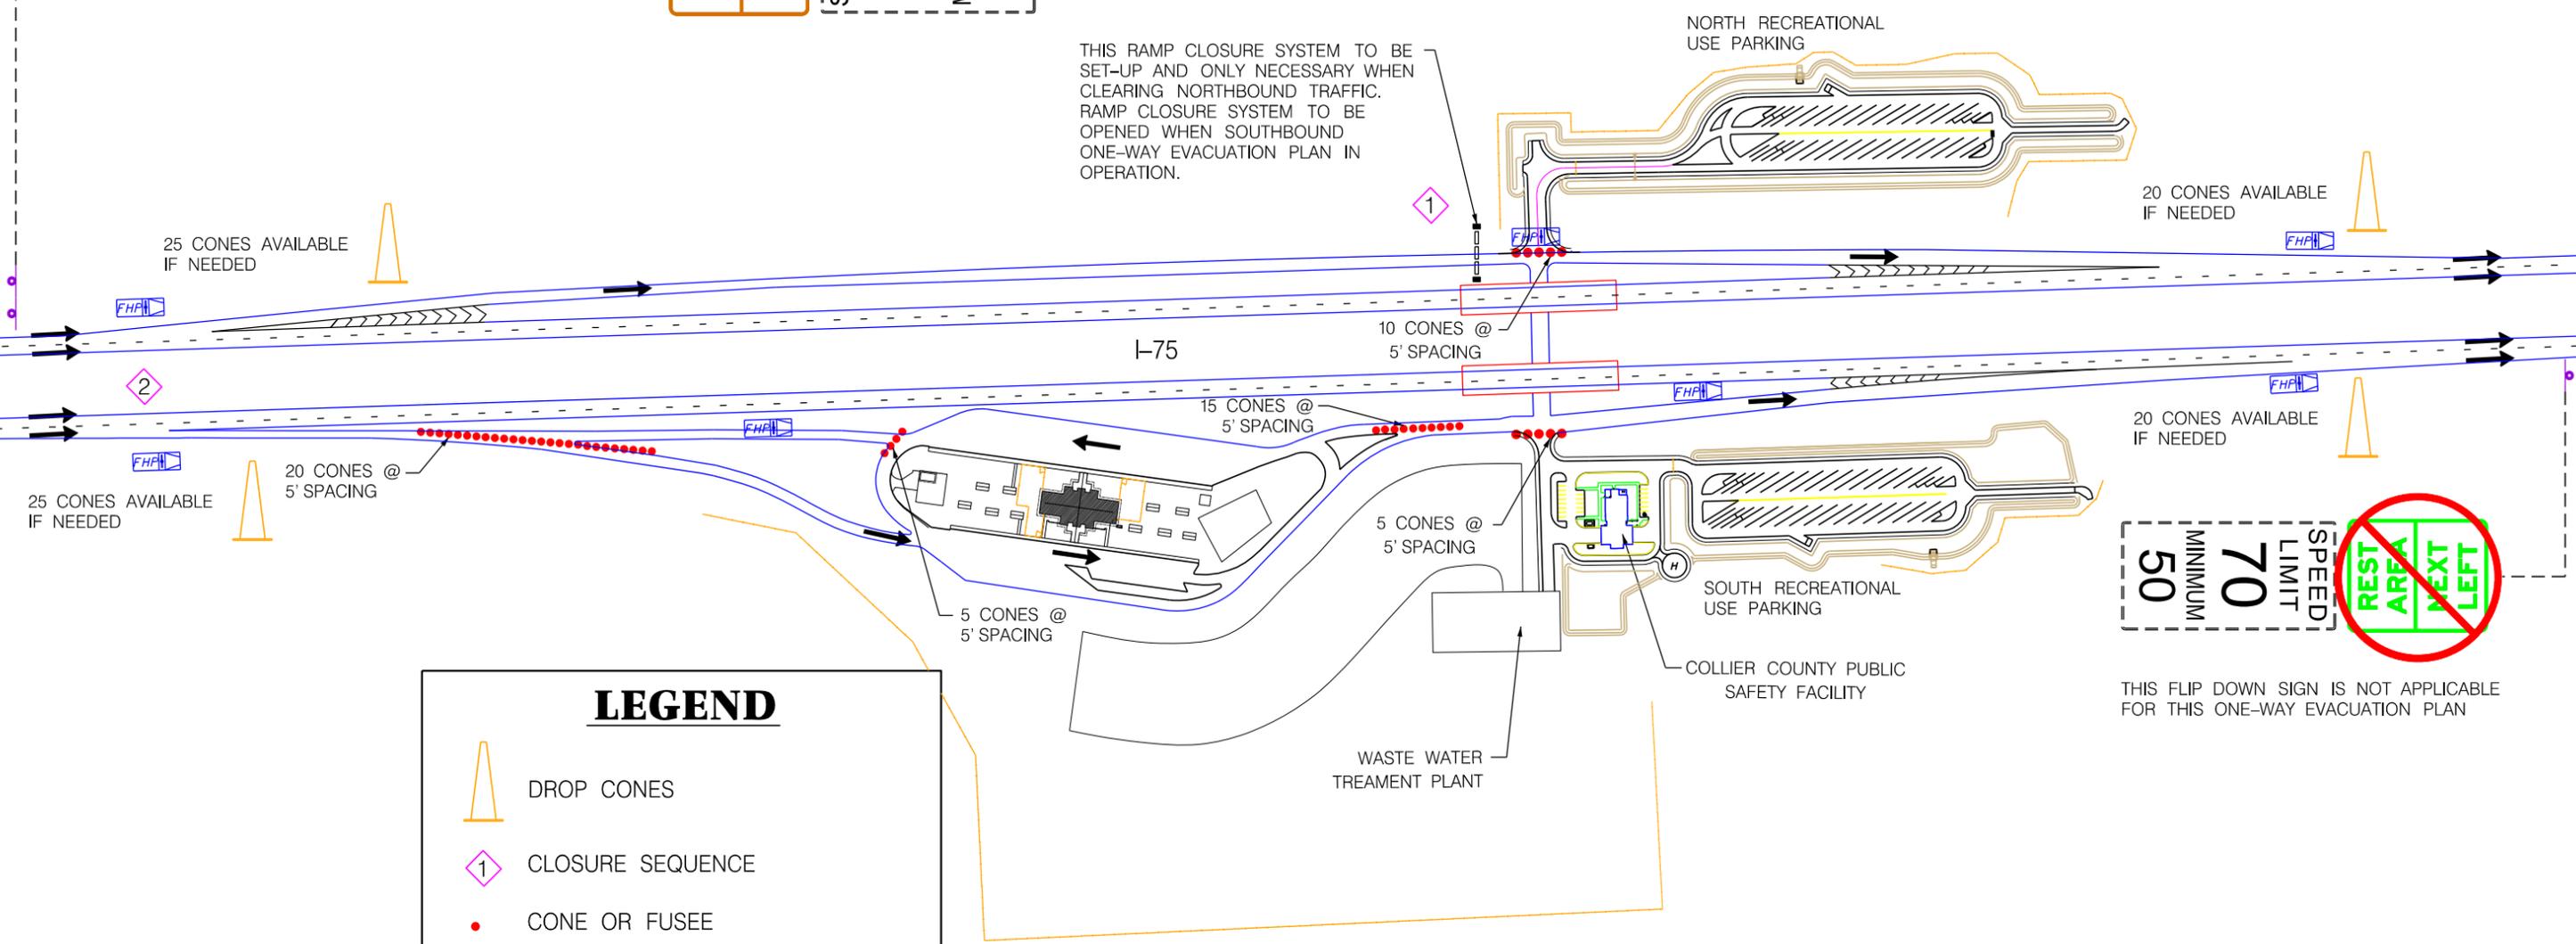

## LEGEND

- DROP CONES
- CLOSURE SEQUENCE
- CONE OR FUSEE
- DIRECTION OF TRAVEL
- "A" FRAME MOUNTED STATIC SIGN
- CLOSURE BARRIER SYSTEM
- FLORIDA HIGHWAY PATROL VEHICLE



THIS FLIP DOWN SIGN IS NOT APPLICABLE FOR THIS ONE-WAY EVACUATION PLAN



5/3/2016 10:19:27 AM X:\GEC\_D\One Way Evacuation\N-75\2016\N-75 Combined Set\SB\PLAN\RD05.dgn

REVISIONS					
DATE	BY	DESCRIPTION	DATE	BY	DESCRIPTION

**ATKINS**  
600 North Broadway, Suite 310, Bartow, FL 33830  
FBPE Certificate of Authorization No. 24

EMERGENCY EVACUATION IMPLEMENTATION PLAN

STATE OF FLORIDA  
DEPARTMENT OF  
TRANSPORTATION

SOUTHBOUND ONE-WAY EVAC. PLAN  
INTERSTATE 75 (SR 95) AT MM 65  
REST AREA

SHEET NO.  
S-14

# MATERIALS NEEDED:


- 72 CONES
- 4 FLORIDA HIGHWAY PATROL VEHICLE
- 2 "A" FRAME MOUNTED STATIC SIGN




PLACEMENT: 1/2 MILE WEST OF EXIT RAMP

**NEXT  
EXIT  
2 MILES**

**REC  
AREA  
CLOSED**

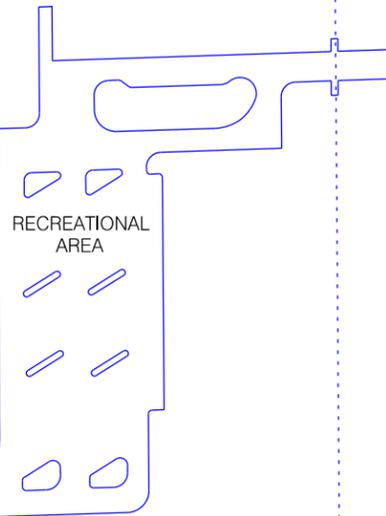

CONTACT:  
CHIEF OF POLICE / MICCOSUKEE INDIANS  
OFFICE: (305) 223-1600

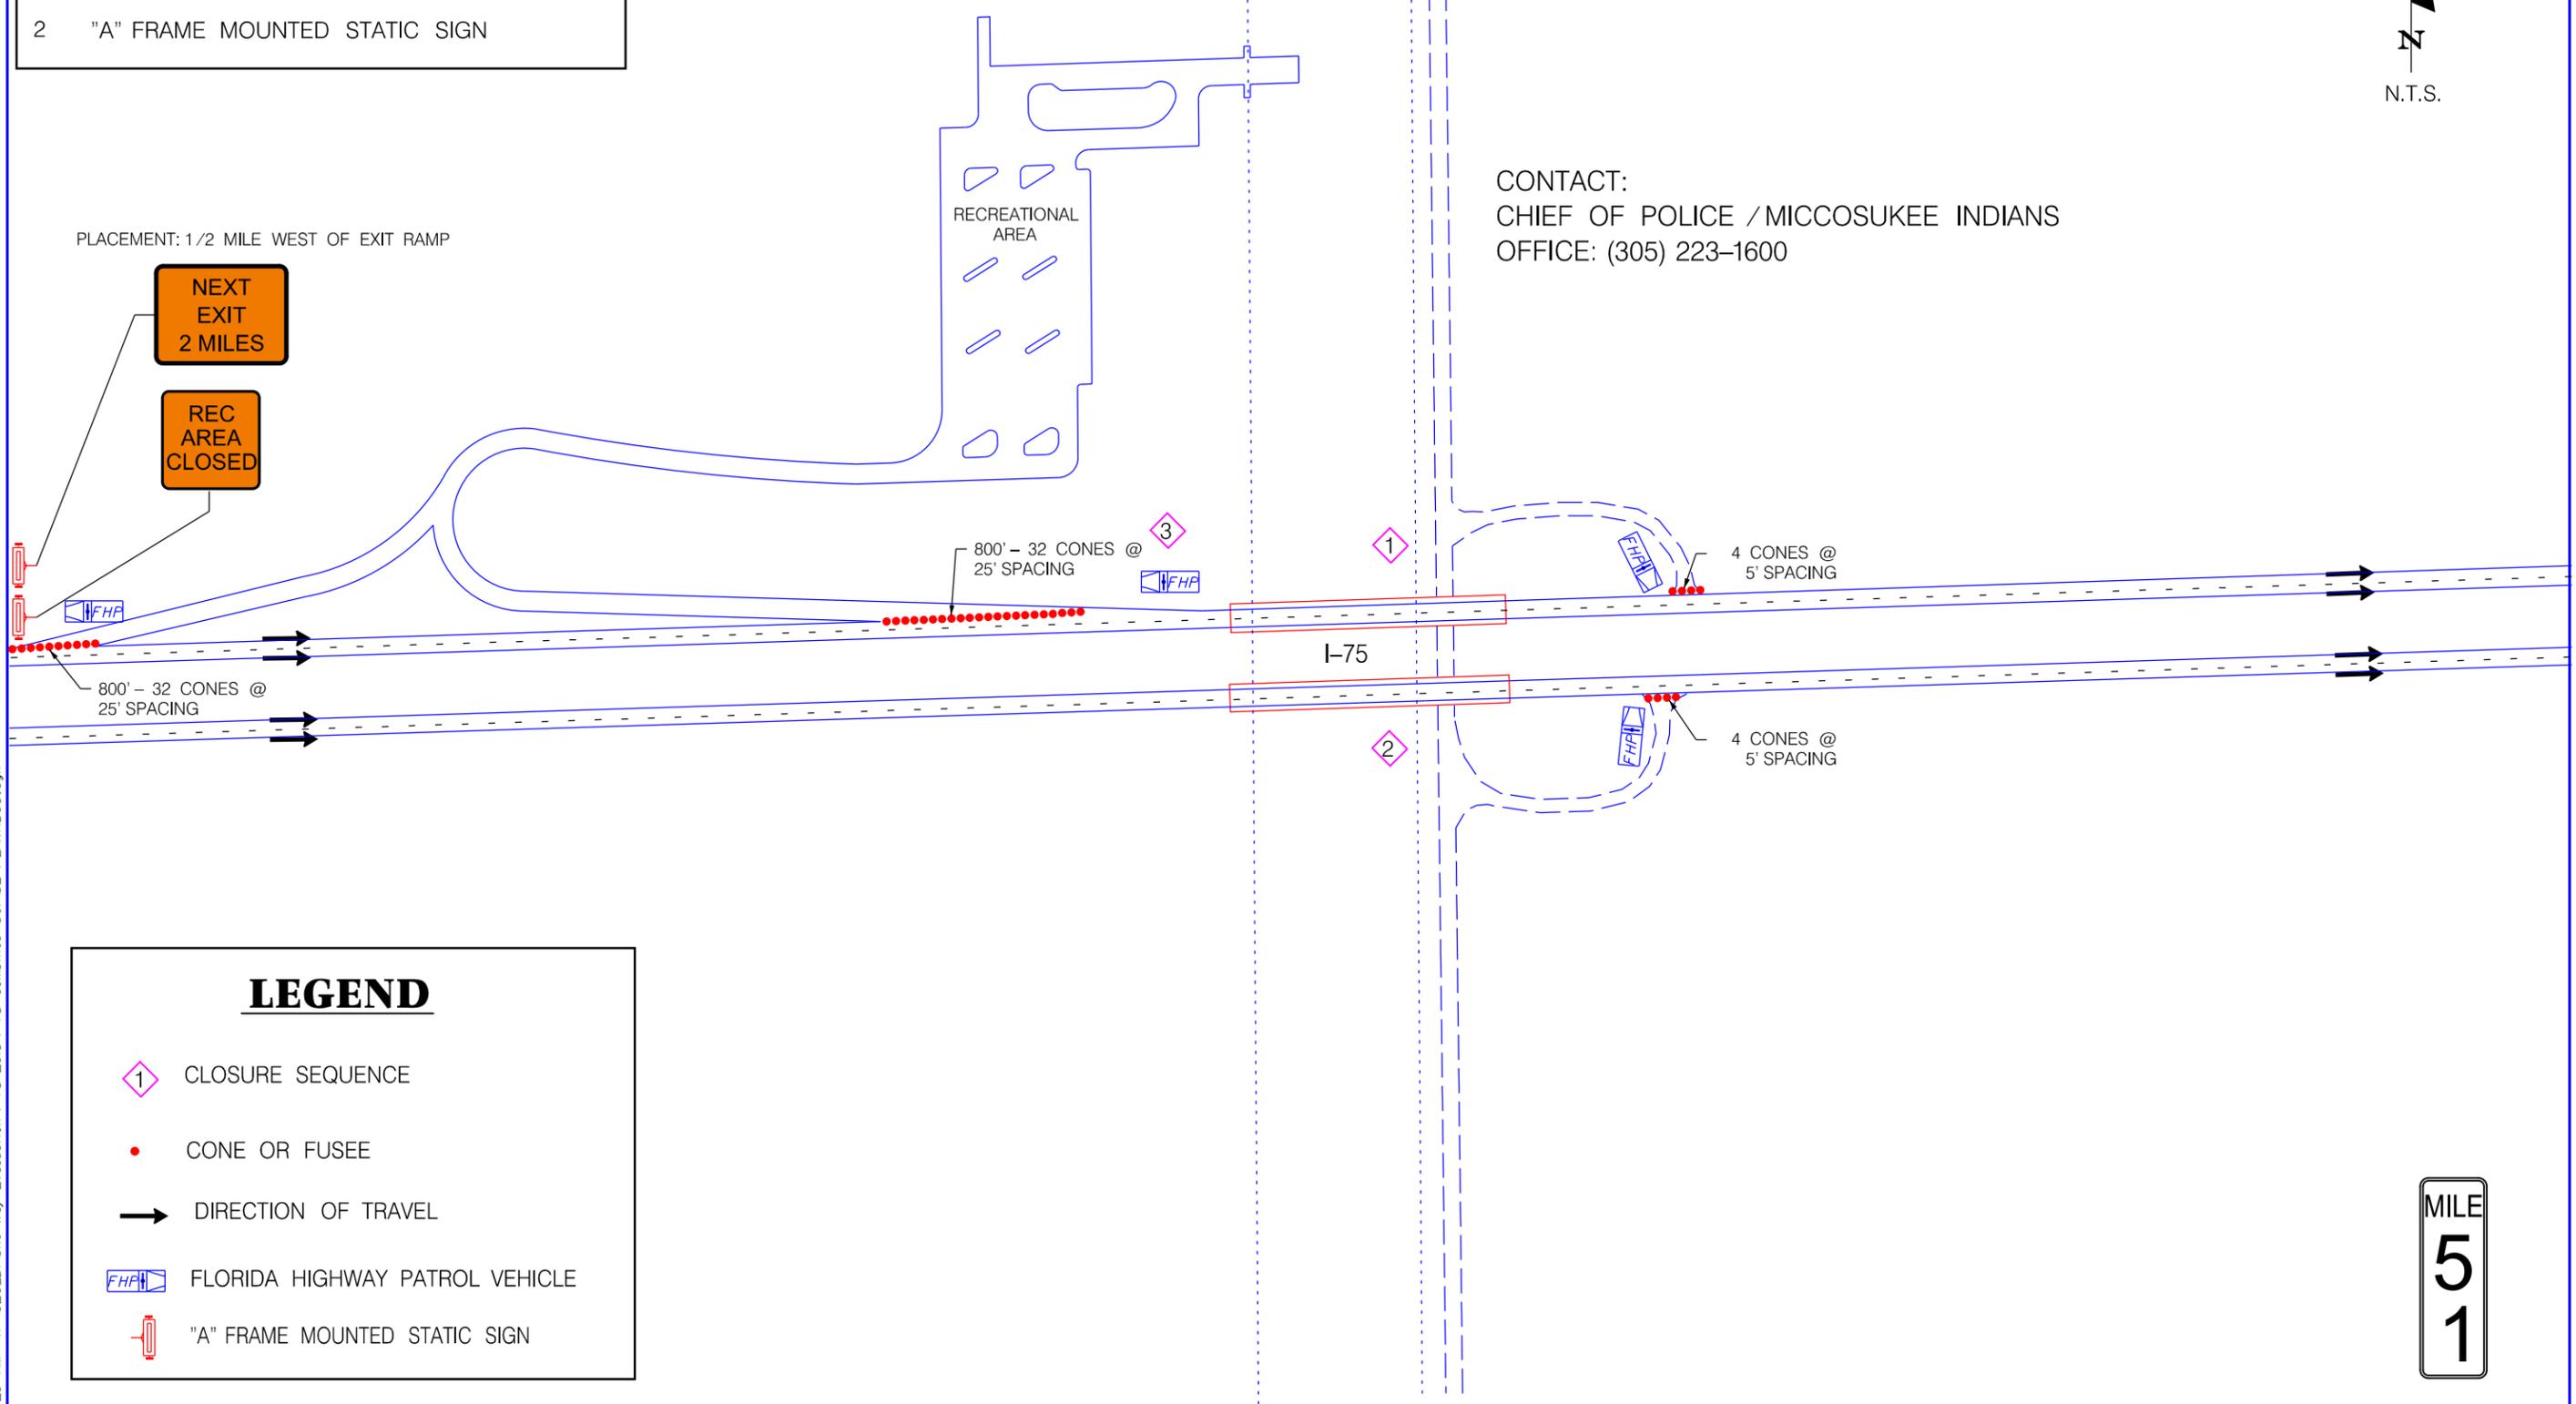

# LEGEND

- CLOSURE SEQUENCE
- CONE OR FUSEE
- DIRECTION OF TRAVEL
- FLORIDA HIGHWAY PATROL VEHICLE
- "A" FRAME MOUNTED STATIC SIGN

MILE  
**5  
1**

2/4/2016 9:14:28 AM X:\SEC.D\One Way Evacuation-V-75 2016V-75 Combined Set\SB\PLAMFD06.dgn

REVISIONS					
DATE	BY	DESCRIPTION	DATE	BY	DESCRIPTION

**ATKINS**  
600 North Broadway, Suite 310, Bartow, FL 33830  
FBPE Certificate of Authorization No. 24



STATE OF FLORIDA  
DEPARTMENT OF  
TRANSPORTATION

*SOUTHBOUND ONE-WAY EVAC. PLAN  
INTERSTATE 75 (SR 93) AT MM 51  
MICOSUKEE INDIAN RESERVATION*

SHEET NO.  
**S-15**

# MATERIALS NEEDED:

- 67 CONES
- 7 FLORIDA HIGHWAY PATROL VEHICLE
- 1 "A" FRAME MOUNTED STATIC SIGN

FHP TO CONTROL TRAFFIC  
TURN AROUND & ALLOW  
SHELTER ROUTE TRAFFIC THROUGH

I-75  
NB  
CLOSED  
BUCKLE UP

FLIP DOWN SIGN #3

FLIP DOWN SIGN #3

NORTHERLY  
ENTRANCE TO  
FACILITIES/  
GAS STATION

10 CONES AVAILABLE TO  
CLOSE GAS STATION ACCESS

SHELTER ROUTE 2  
OFF RAMP

10 CONES @  
5' SPACING

SHELTER ROUTE 1  
ON RAMP

11 CONES @  
5' SPACING

I-75

SHELTER AND EV ROUTE MAP

FLIP DOWN SIGN #3  
500' - 20 CONES  
SPACED @ 25'




FLIP DOWN SIGN #2  
GAS  
1/2 MILE  
FOOD  
BUCKLE UP  
IT'S THE LAW

FLIP DOWN SIGN #1

GAS  
1/2 MILE  
FOOD  
WATCH YOUR  
SPEED

## LEGEND

- CLOSURE SEQUENCE
- CONE OR FUSEE
- DROP CONES
- DIRECTION OF TRAVEL
- FLORIDA HIGHWAY PATROL VEHICLE
- CLOSURE BARRIER SYSTEM
- FLIP DOWN SIGN
- "A" FRAME MOUNTED STATIC SIGN

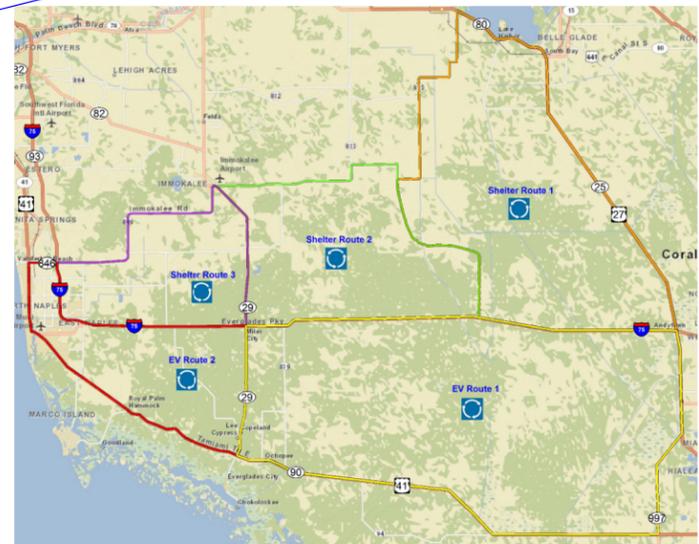

MILE  
4  
9

2/4/2016 9:14:32 AM X:\SEC\_DIR\One Way Evacuation-V-75 2016V-75 Combined Set\SB-PLAMFD07.DGN

REVISIONS					
DATE	BY	DESCRIPTION	DATE	BY	DESCRIPTION

**ATKINS**  
600 North Broadway, Suite 310, Bartow, FL 33830  
FBPE Certificate of Authorization No. 24




STATE OF FLORIDA  
DEPARTMENT OF  
TRANSPORTATION

**SOUTHBOUND ONE-WAY EVACUATION  
PLAN INTERSTATE 75 (SR 95) AT EXIT  
49 SNAKE ROAD (SR 84)**

SHEET  
NO.  
**S-16**

# MATERIALS NEEDED:

- 110 CONES
- 4 FLORIDA HIGHWAY PATROL VEHICLE
- 1 "A" FRAME MOUNTED STATIC SIGN

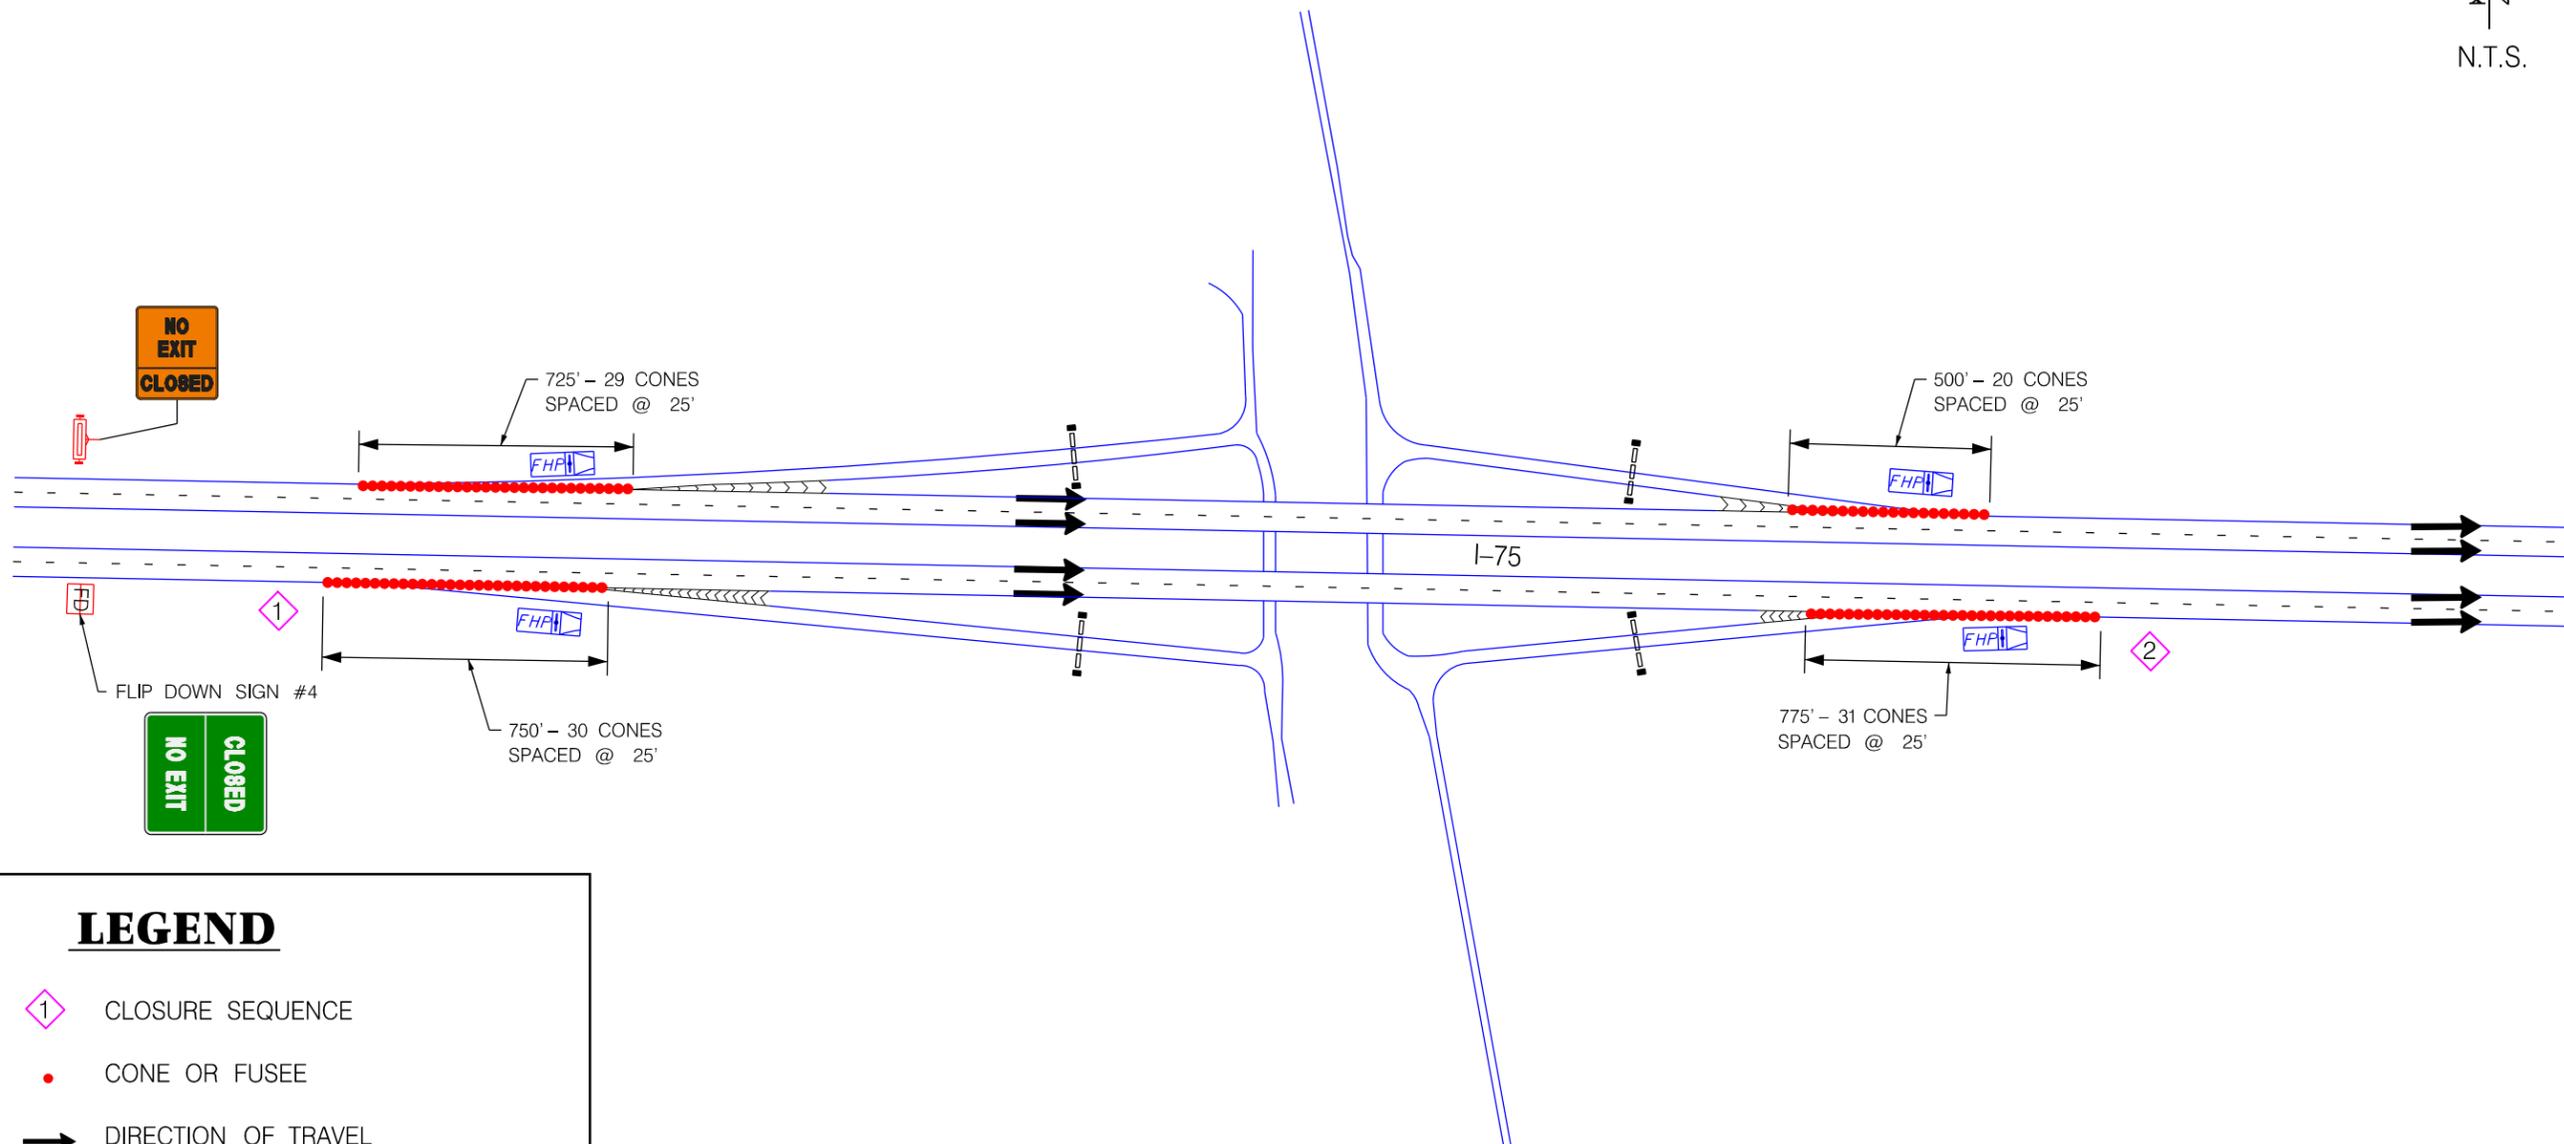

# LEGEND

- CLOSURE SEQUENCE
- CONE OR FUSEE
- DIRECTION OF TRAVEL
- FLORIDA HIGHWAY PATROL VEHICLE
- FLIP DOWN SIGN
- CLOSURE BARRIER SYSTEM
- "A" FRAME MOUNTED STATIC SIGN

MILE  
4  
7  
.5

2/4/2016 9:14:55 AM X:\SEC.D\One Way Evacuation-V-75 2016V-75 Combined Set\SB\PLM\FD08.DGN

REVISIONS					
DATE	BY	DESCRIPTION	DATE	BY	DESCRIPTION

**ATKINS**  
600 North Broadway, Suite 310, Bartow, FL 33830  
FBPE Certificate of Authorization No. 24



STATE OF FLORIDA  
DEPARTMENT OF  
TRANSPORTATION

*SOUTHBOUND ONE-WAY EVACUATION  
PLAN INTERSTATE 75 (SR 95) AT MM 47.5  
TRIBAL LAND ACCESS*


SHEET  
NO.  
**S-17**

**MATERIALS NEEDED:**

- 84 CONES
- 2 FLORIDA HIGHWAY PATROL VEHICLE



RECREATIONAL AREA AT MM 40 WILL BE CLOSED DURING I-75 ONE-WAY SOUTHBOUND EVACUATION OPERATION

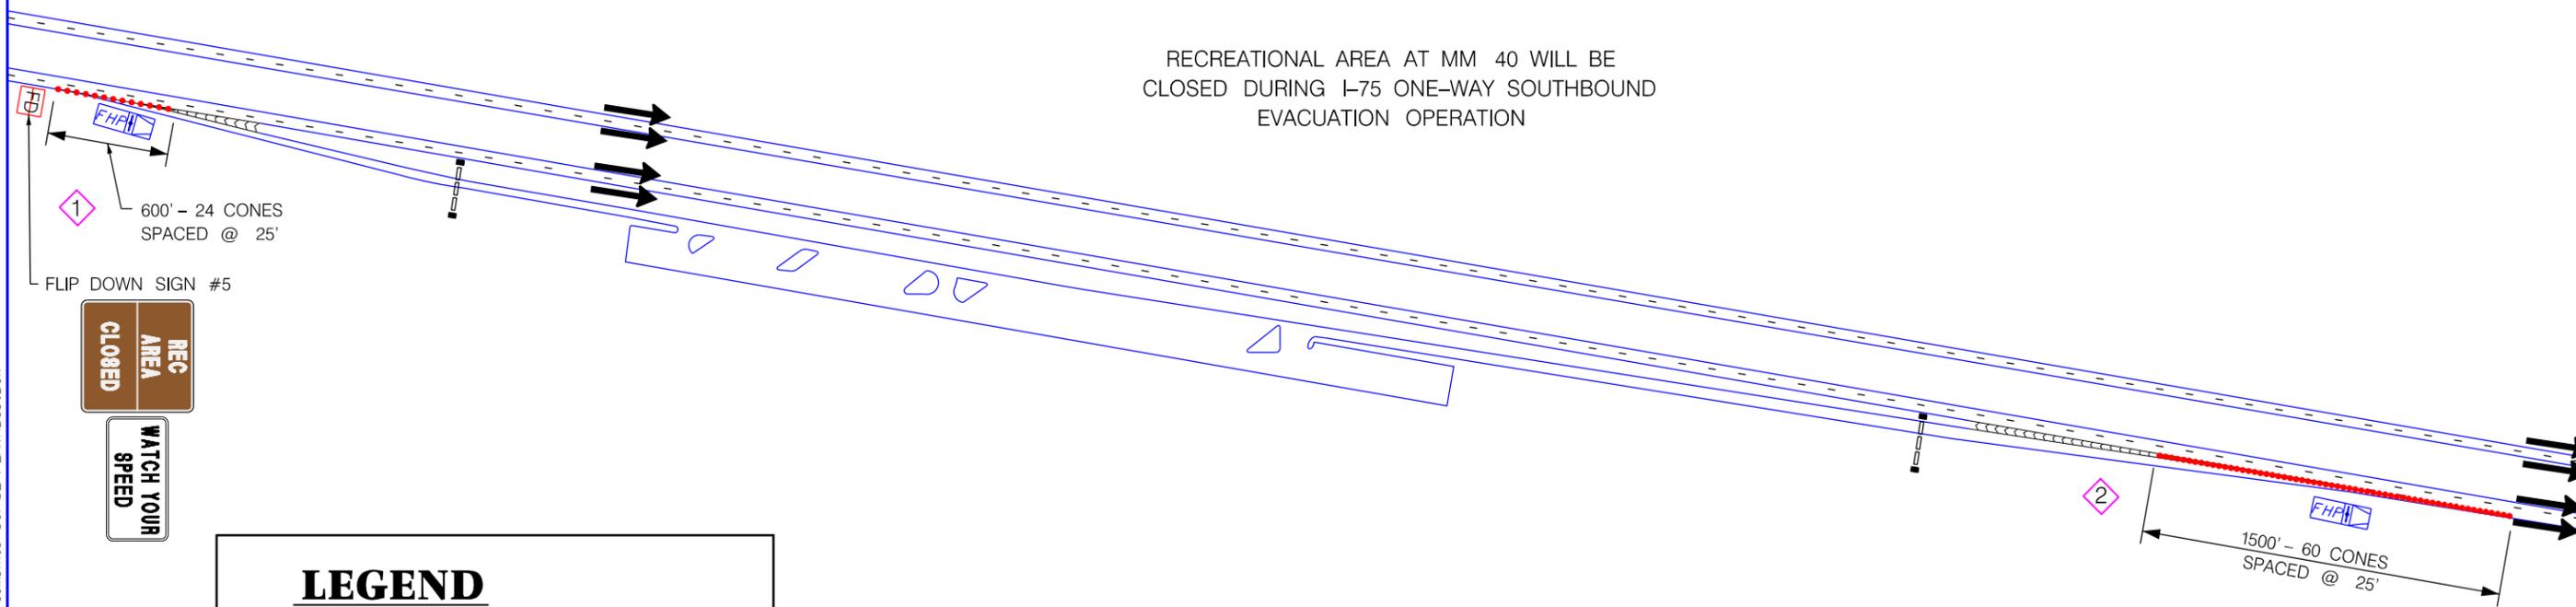

**LEGEND**

- CLOSURE SEQUENCE
- CONE OR FUSEE
- DIRECTION OF TRAVEL
- FLORIDA HIGHWAY PATROL VEHICLE
- CLOSURE BARRIER SYSTEM
- FLIP DOWN SIGN



MILE  
**40**

2/4/2016 9:15:03 AM X:\SEC.D\One Way Evacuation-V-75 2016-V-75 Combined Set\SB\PLAMFD09.DGN

REVISIONS					
DATE	BY	DESCRIPTION	DATE	BY	DESCRIPTION

**ATKINS**  
600 North Broadway, Suite 310, Bartow, FL 33830  
FBPE Certificate of Authorization No. 24




STATE OF FLORIDA  
DEPARTMENT OF  
TRANSPORTATION

*SOUTHBOUND ONE-WAY EVACUATION  
PLAN INTERSTATE 75 (SR 95) AT  
MM 40 RECREATIONAL AREA*

SHEET NO.  
**S-18**

**MATERIALS NEEDED:**

- 92 CONES
- 2 FLORIDA HIGHWAY PATROL VEHICLE

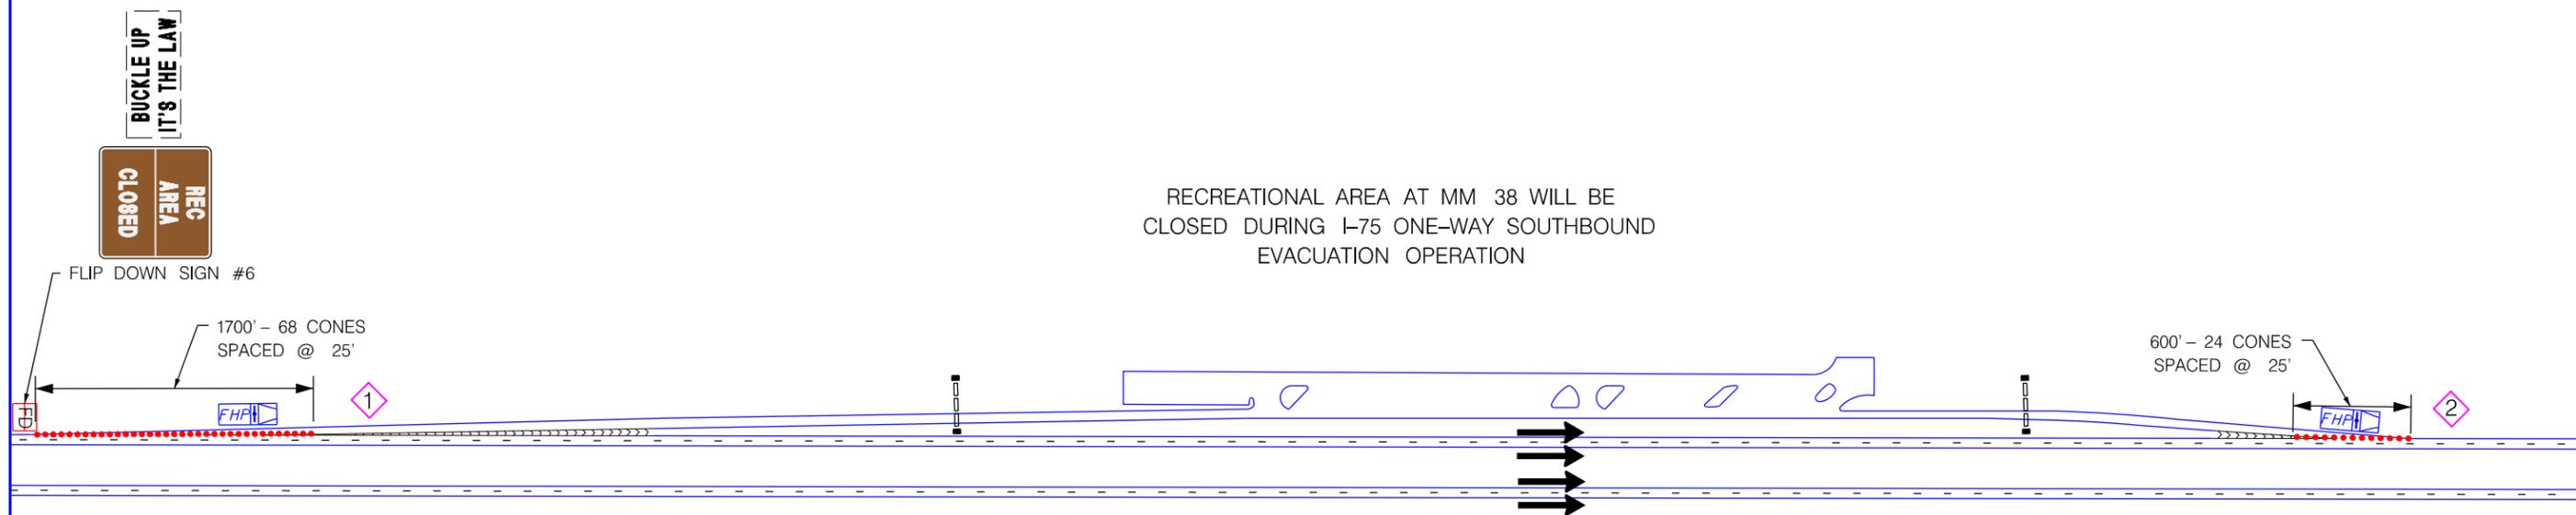

RECREATIONAL AREA AT MM 38 WILL BE  
CLOSED DURING I-75 ONE-WAY SOUTHBOUND  
EVACUATION OPERATION

**LEGEND**

- CLOSURE SEQUENCE
- CONE OR FUSEE
- DIRECTION OF TRAVEL
- FLORIDA HIGHWAY PATROL VEHICLE
- CLOSURE BARRIER SYSTEM
- FLIP DOWN SIGN

MILE  
**38**

2/4/2016 9:15:11 AM X:\SEC\_DIR\One Way Evacuation\I-75 2016\I-75 Combined Set\SB\PLM\FD0.DGN

REVISIONS					
DATE	BY	DESCRIPTION	DATE	BY	DESCRIPTION

**ATKINS**  
600 North Broadway, Suite 310, Bartow, FL 33830  
FBPE Certificate of Authorization No. 24



STATE OF FLORIDA  
DEPARTMENT OF  
TRANSPORTATION

*SOUTHBOUND ONE-WAY EVACUATION  
PLAN INTERSTATE 75 (SR 95) AT  
MM 38 RECREATIONAL AREA*


SHEET  
NO.  
**S-19**

**MATERIALS NEEDED:**

- 84 CONES
- 2 FLORIDA HIGHWAY PATROL VEHICLE



THIS RECREATIONAL AREA AT MM 35 WILL BE CLOSED DURING I-75 ONE-WAY SOUTHBOUND EVACUATION OPERATION

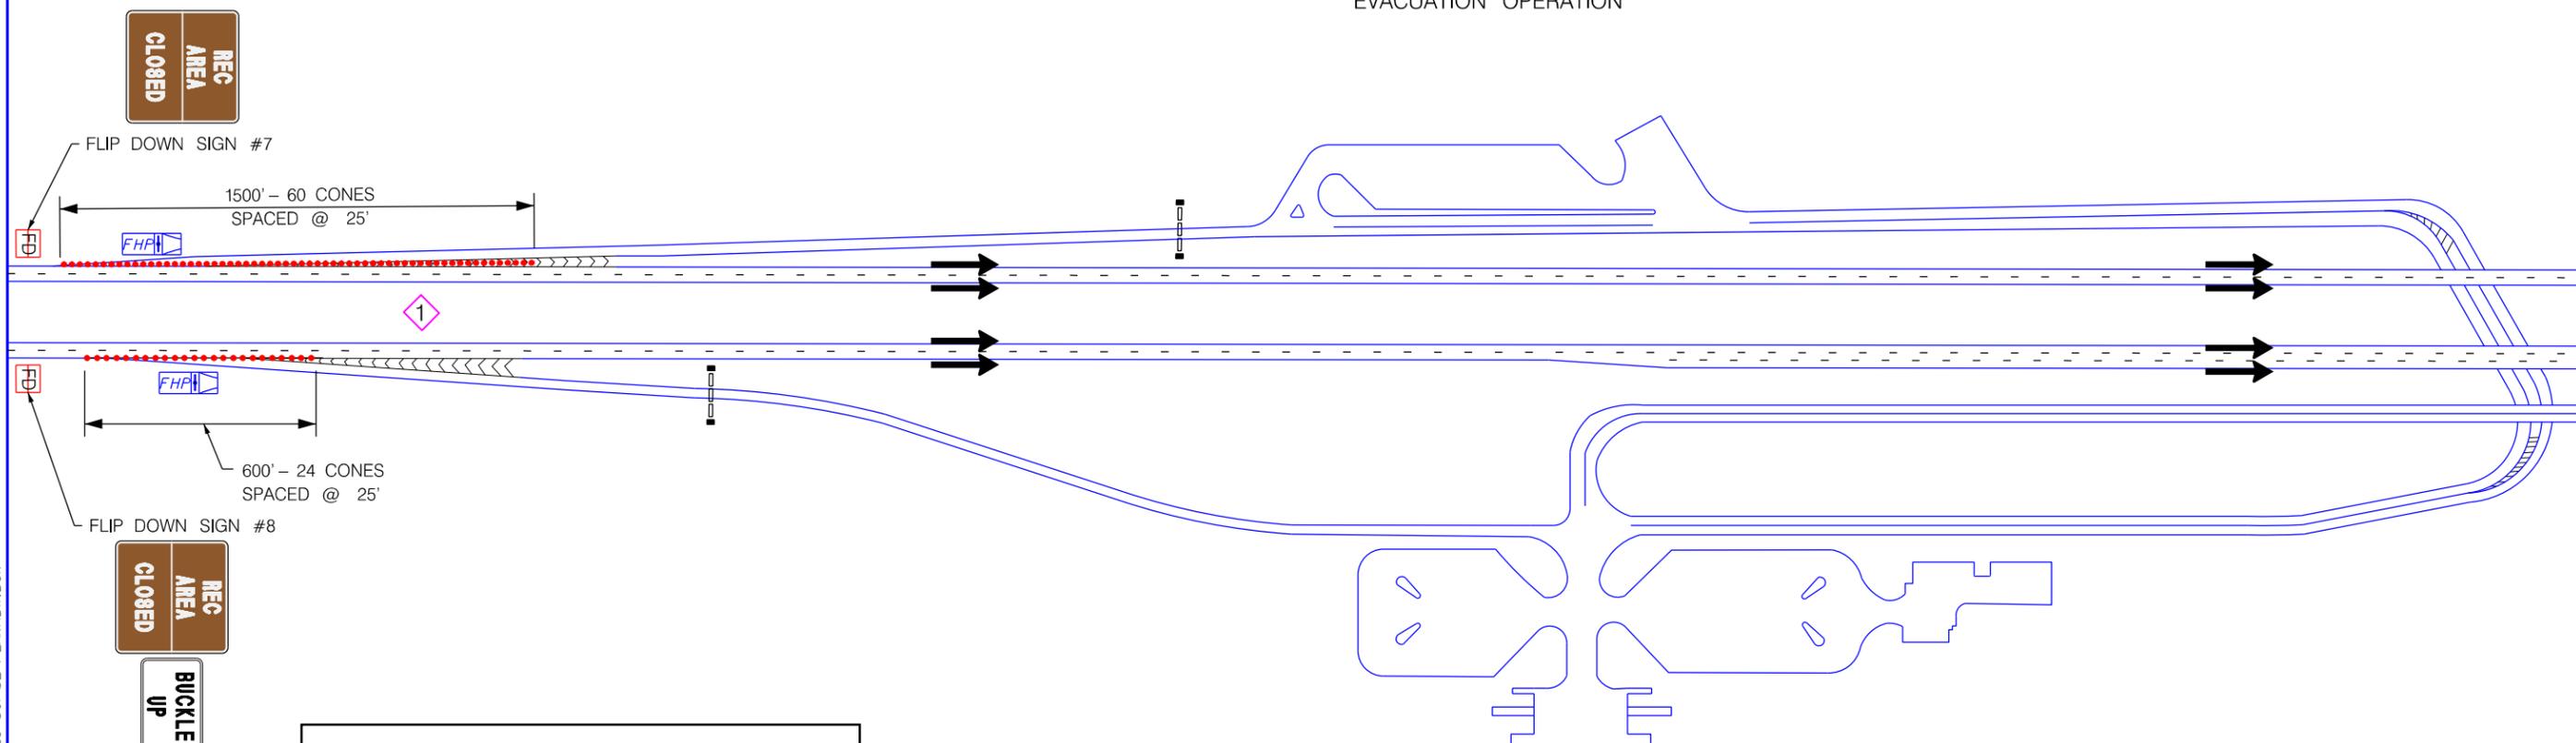

**LEGEND**

- CLOSURE SEQUENCE
- CONE OR FUSEE
- DIRECTION OF TRAVEL
- FLORIDA HIGHWAY PATROL VEHICLE
- CLOSURE BARRIER SYSTEM
- FLIP DOWN SIGN

*I-75 REST & RECREATIONAL AREA  
WEST SIDE MM 35*

MILE  
**35**

2/4/2016 9:15:19 AM X:\SEC.D\One Way Evacuation-V-75 2016-V-75 Combined Set\SB-PLAMFDII.DGN

REVISIONS					
DATE	BY	DESCRIPTION	DATE	BY	DESCRIPTION

**ATKINS**  
600 North Broadway, Suite 310, Bartow, FL 33830  
FBPE Certificate of Authorization No. 24



STATE OF FLORIDA  
DEPARTMENT OF  
TRANSPORTATION


*SOUTHBOUND ONE-WAY EVACUATION  
PLAN INTERSTATE 75 (SR 95) AT  
MM 35 REST & RECREATION AREA*

SHEET  
NO.

S-20

# MATERIALS NEEDED:

- 52 CONES
- 5 FLORIDA HIGHWAY PATROL VEHICLE
- 2 "A" FRAME MOUNTED STATIC SIGN
- 1 FIRE RESCUE UNIT

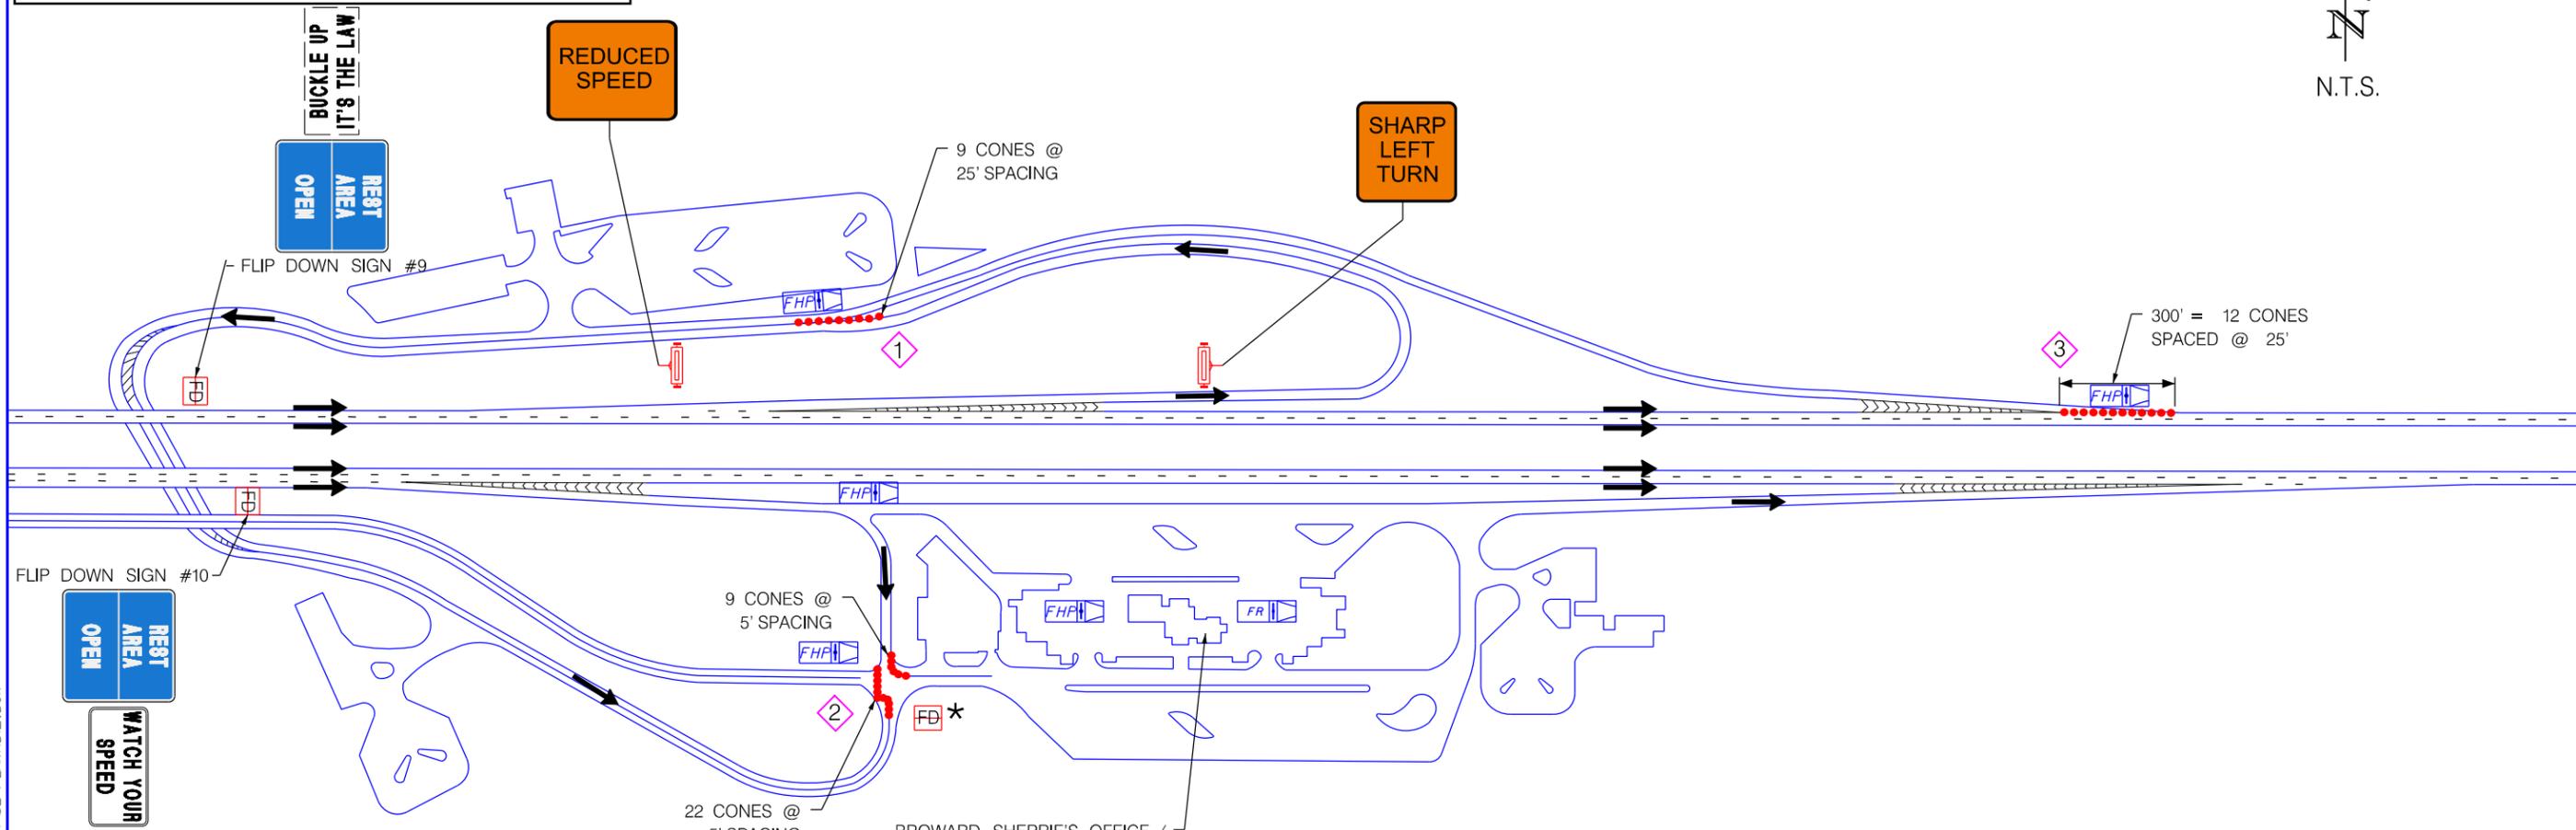

BROWARD SHERRIF'S OFFICE /  
FIRE STATION 106  
PHONE: (954) 325-1984  
PHONE: (954) 831-8200

\* FOLD-DOWN SIGN INSTALLED-MESSAGE  
COULD NOT BE DETERMINED AS THIS  
LOCATION WAS NOT A PART OF DISTRICT 4  
FOLD-DOWN SIGN PLAN

## LEGEND

- CLOSURE SEQUENCE
- CONE OR FUSEE
- DIRECTION OF TRAVEL
- FLORIDA HIGHWAY PATROL VEHICLE
- FIRE RESCUE UNIT
- FLIP DOWN SIGN
- "A" FRAME MOUNTED STATIC SIGN

*I-75 REST & RECREATIONAL AREA  
EAST SIDE MM 35*

MILE  
**35**

2/4/2016 9:15:27 AM X:\SEC.D\One Way Evacuation\75 2016\75 Combined Set\SB\PLAMFD12.DGN

REVISIONS					
DATE	BY	DESCRIPTION	DATE	BY	DESCRIPTION

**ATKINS**  
600 North Broadway, Suite 310, Bartow, FL 33830  
FBPE Certificate of Authorization No. 24



STATE OF FLORIDA  
DEPARTMENT OF  
TRANSPORTATION

*SOUTHBOUND ONE-WAY EVACUATION  
PLAN INTERSTATE 75 (SR 95) AT  
MM 35 REST & RECREATION AREA*


SHEET NO.  
**S-21**

**MATERIALS NEEDED:**

- 176 CONES
- 4 FLORIDA HIGHWAY PATROL VEHICLE




RECREATIONAL AREAS AT MM 31 AND 32 WILL BE CLOSED DURING I-75 ONE-WAY SOUTHBOUND EVACUATION OPERATION

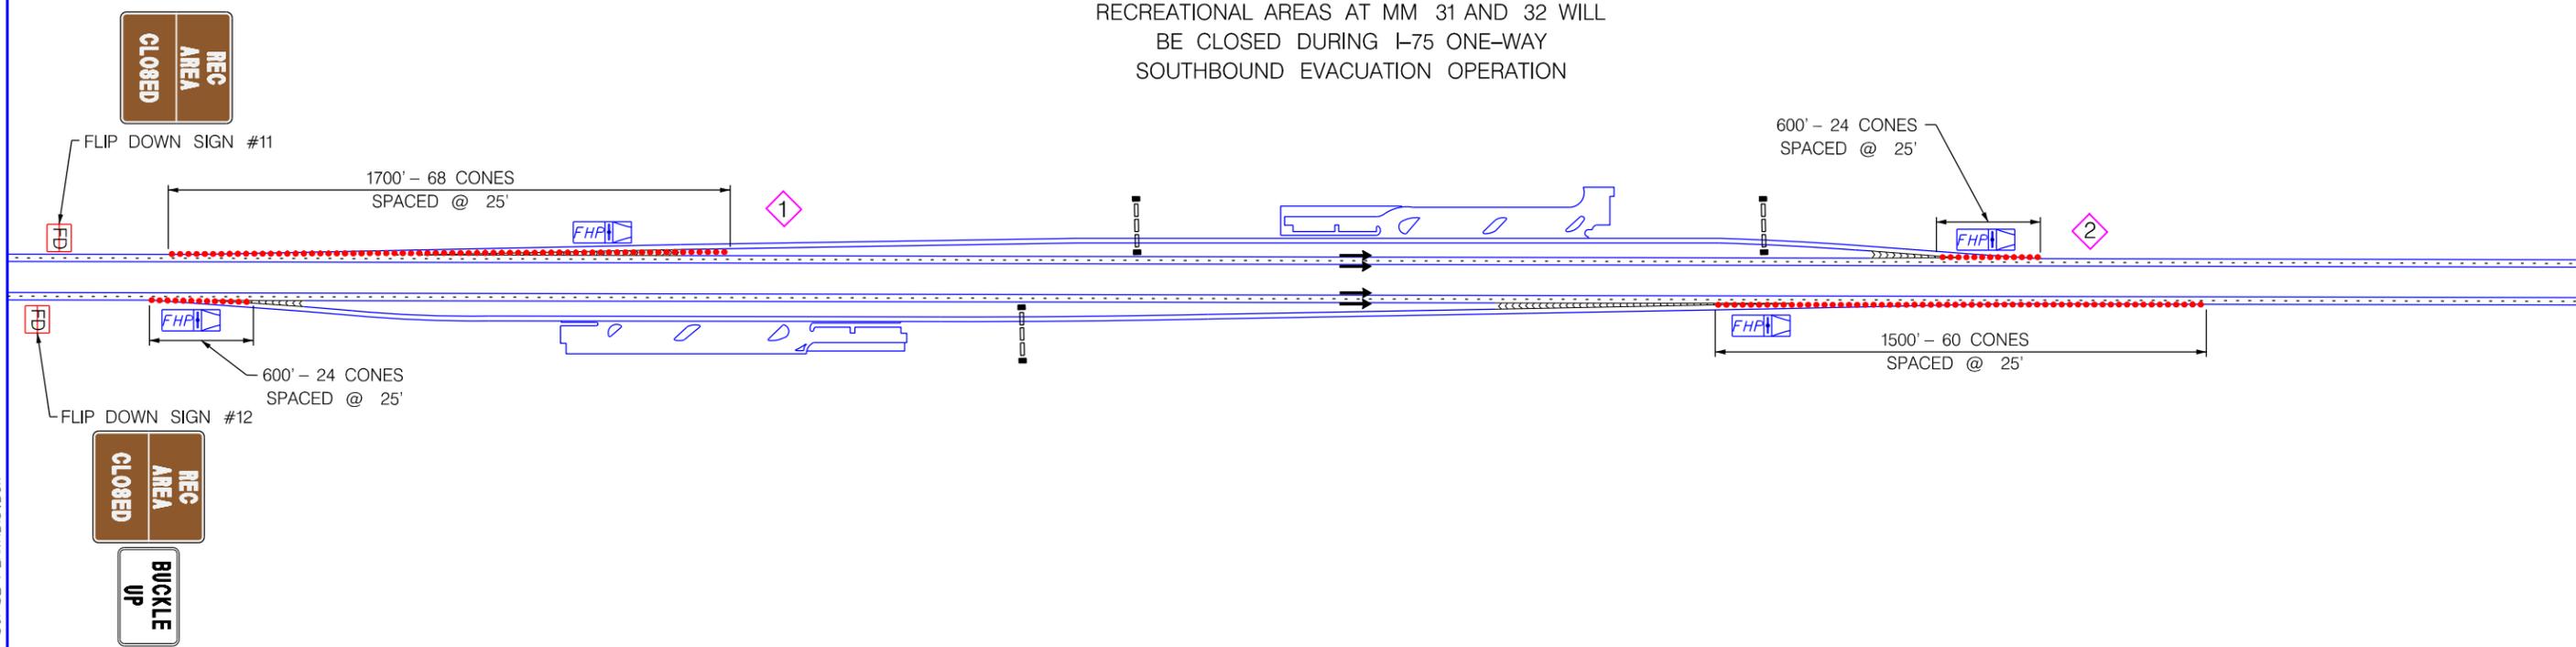

**LEGEND**

- CLOSURE SEQUENCE
- CONE OR FUSEE
- DIRECTION OF TRAVEL
- FLORIDA HIGHWAY PATROL VEHICLE
- CLOSURE BARRIER SYSTEM
- FLIP DOWN SIGN

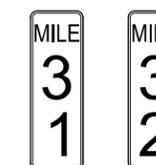

2/4/2016 9:15:44 AM X:\SEC\_DIR\One Way Evacuation-V-75 2016V-75 Combined Set\SB\PLAMFD13.DGN

REVISIONS					
DATE	BY	DESCRIPTION	DATE	BY	DESCRIPTION



STATE OF FLORIDA  
DEPARTMENT OF  
TRANSPORTATION

*SOUTHBOUND ONE-WAY EVACUATION  
PLAN INTERSTATE 75 (SR 95)  
AT MM 31 & 32 RECREATIONAL AREAS*

SHEET NO.  
**S-22**

# MATERIALS NEEDED:


- 268 CONES
- 4 FLORIDA HIGHWAY PATROL VEHICLE
- 2 "A" FRAME MOUNTED STATIC SIGN



## LEGEND

- CLOSURE SEQUENCE
- CONE OR FUSEE
- DIRECTION OF TRAVEL
- FLORIDA HIGHWAY PATROL VEHICLE
- FLIP DOWN SIGN
- "A" FRAME MOUNTED STATIC SIGN

2/4/2016 9:16:48 AM X:\SEC.D\One Way Evacuation-V-75 2016-V-75 Combined Set\SB-PLAN\FD14.DGN

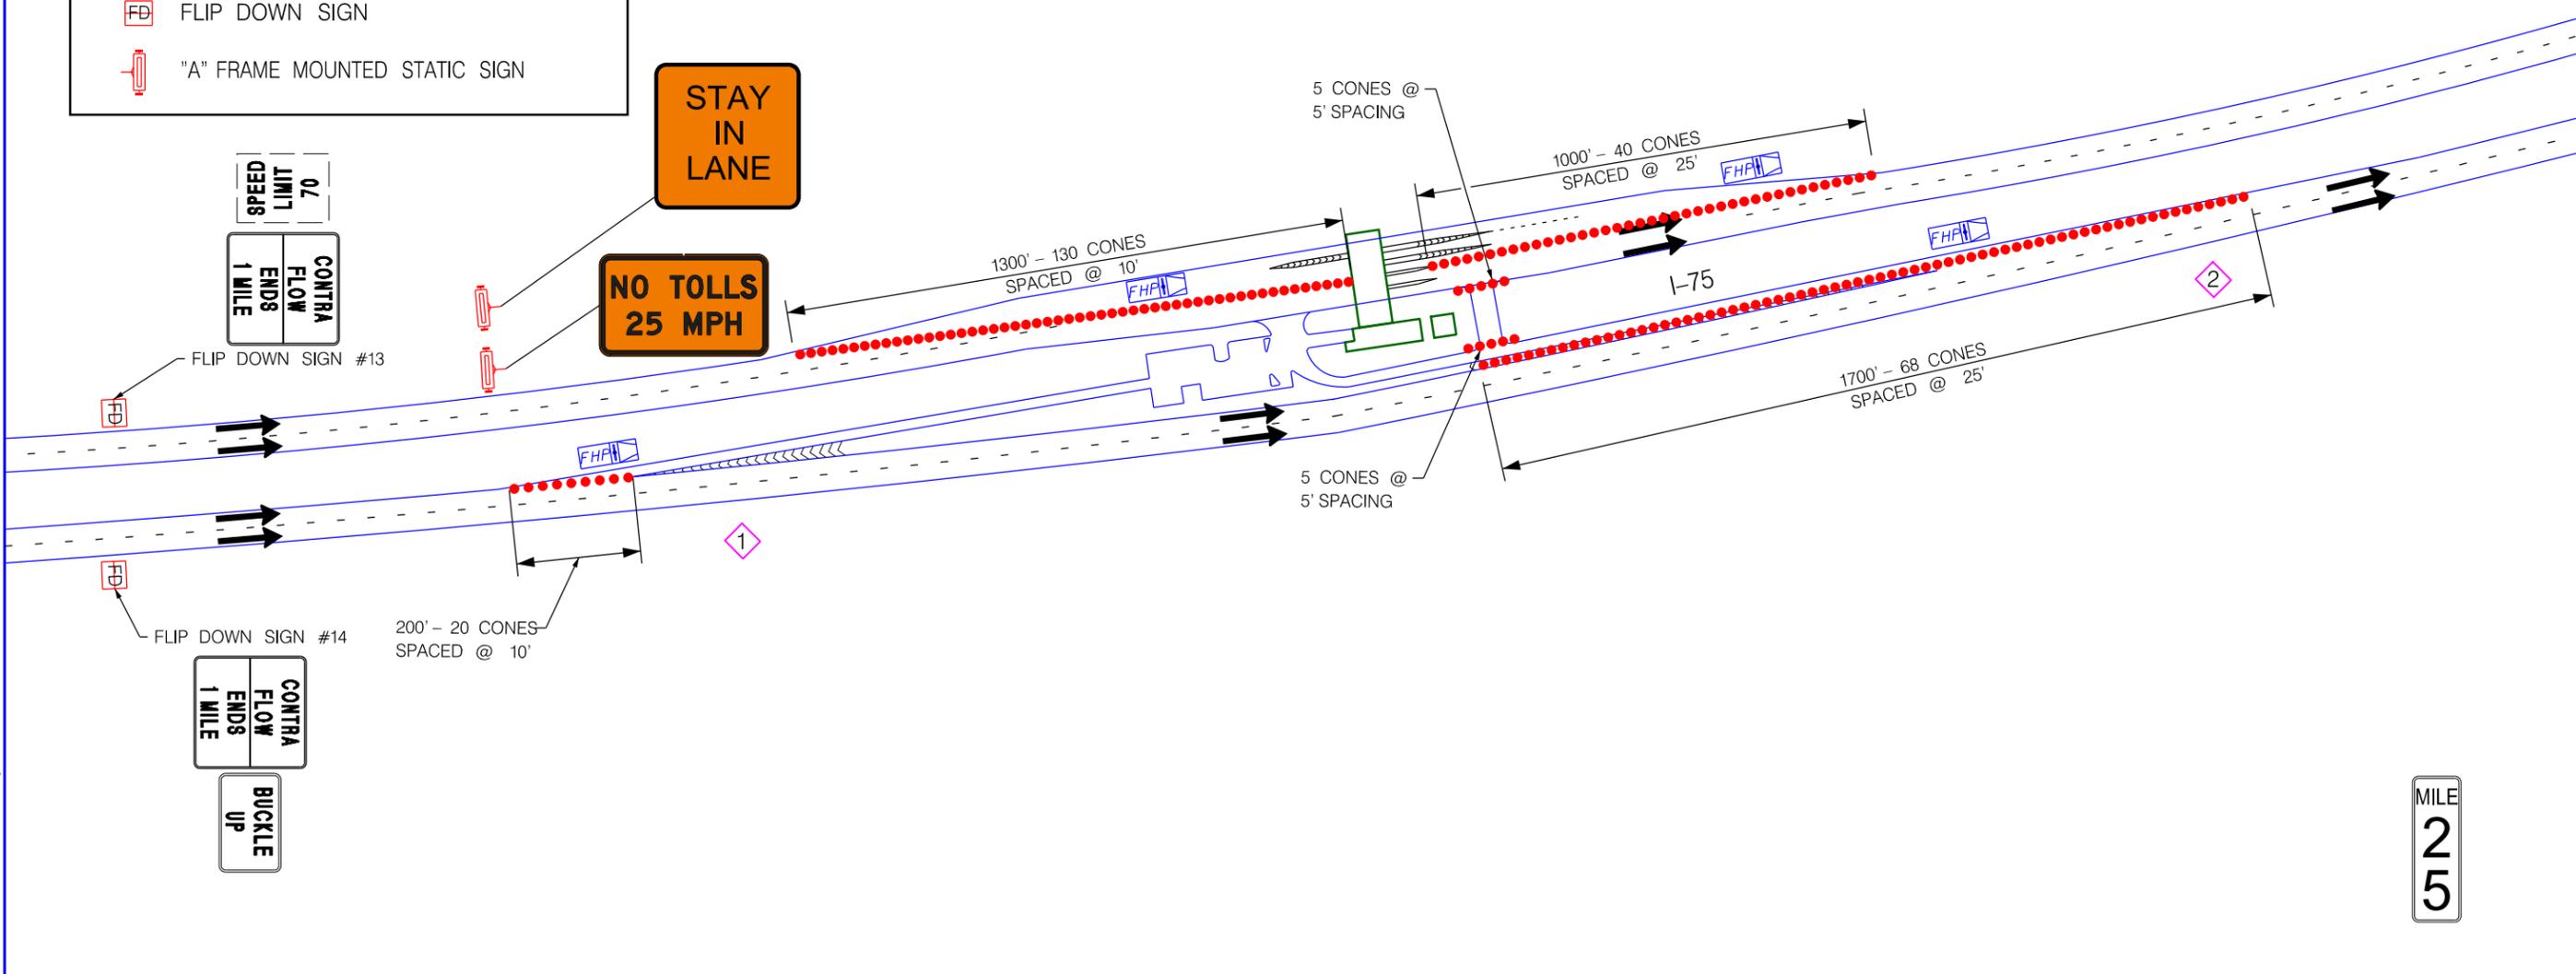

REVISIONS					
DATE	BY	DESCRIPTION	DATE	BY	DESCRIPTION

**ATKINS**  
600 North Broadway, Suite 310, Bartow, FL 33830  
FBPE Certificate of Authorization No. 24




STATE OF FLORIDA  
DEPARTMENT OF  
TRANSPORTATION

SOUTHBOUND ONE-WAY EVACUATION  
PLAN INTERSTATE 75 (SR 93)  
AT MM 25 TOLL PLAZA



SHEET NO.  
**S-23**

# MATERIALS NEEDED:

- 144 CONES
- 4 FLORIDA HIGHWAY PATROL VEHICLE
- 1 FIRE RESCUE UNIT
- 2 PORTABLE CHANGEABLE MESSAGE SIGN

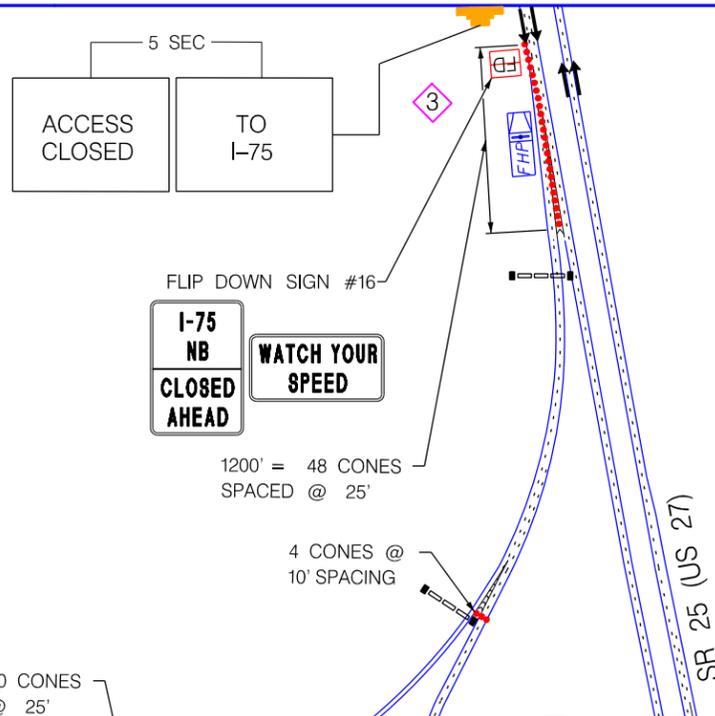

# SHELTER AND EV ROUTE MAP

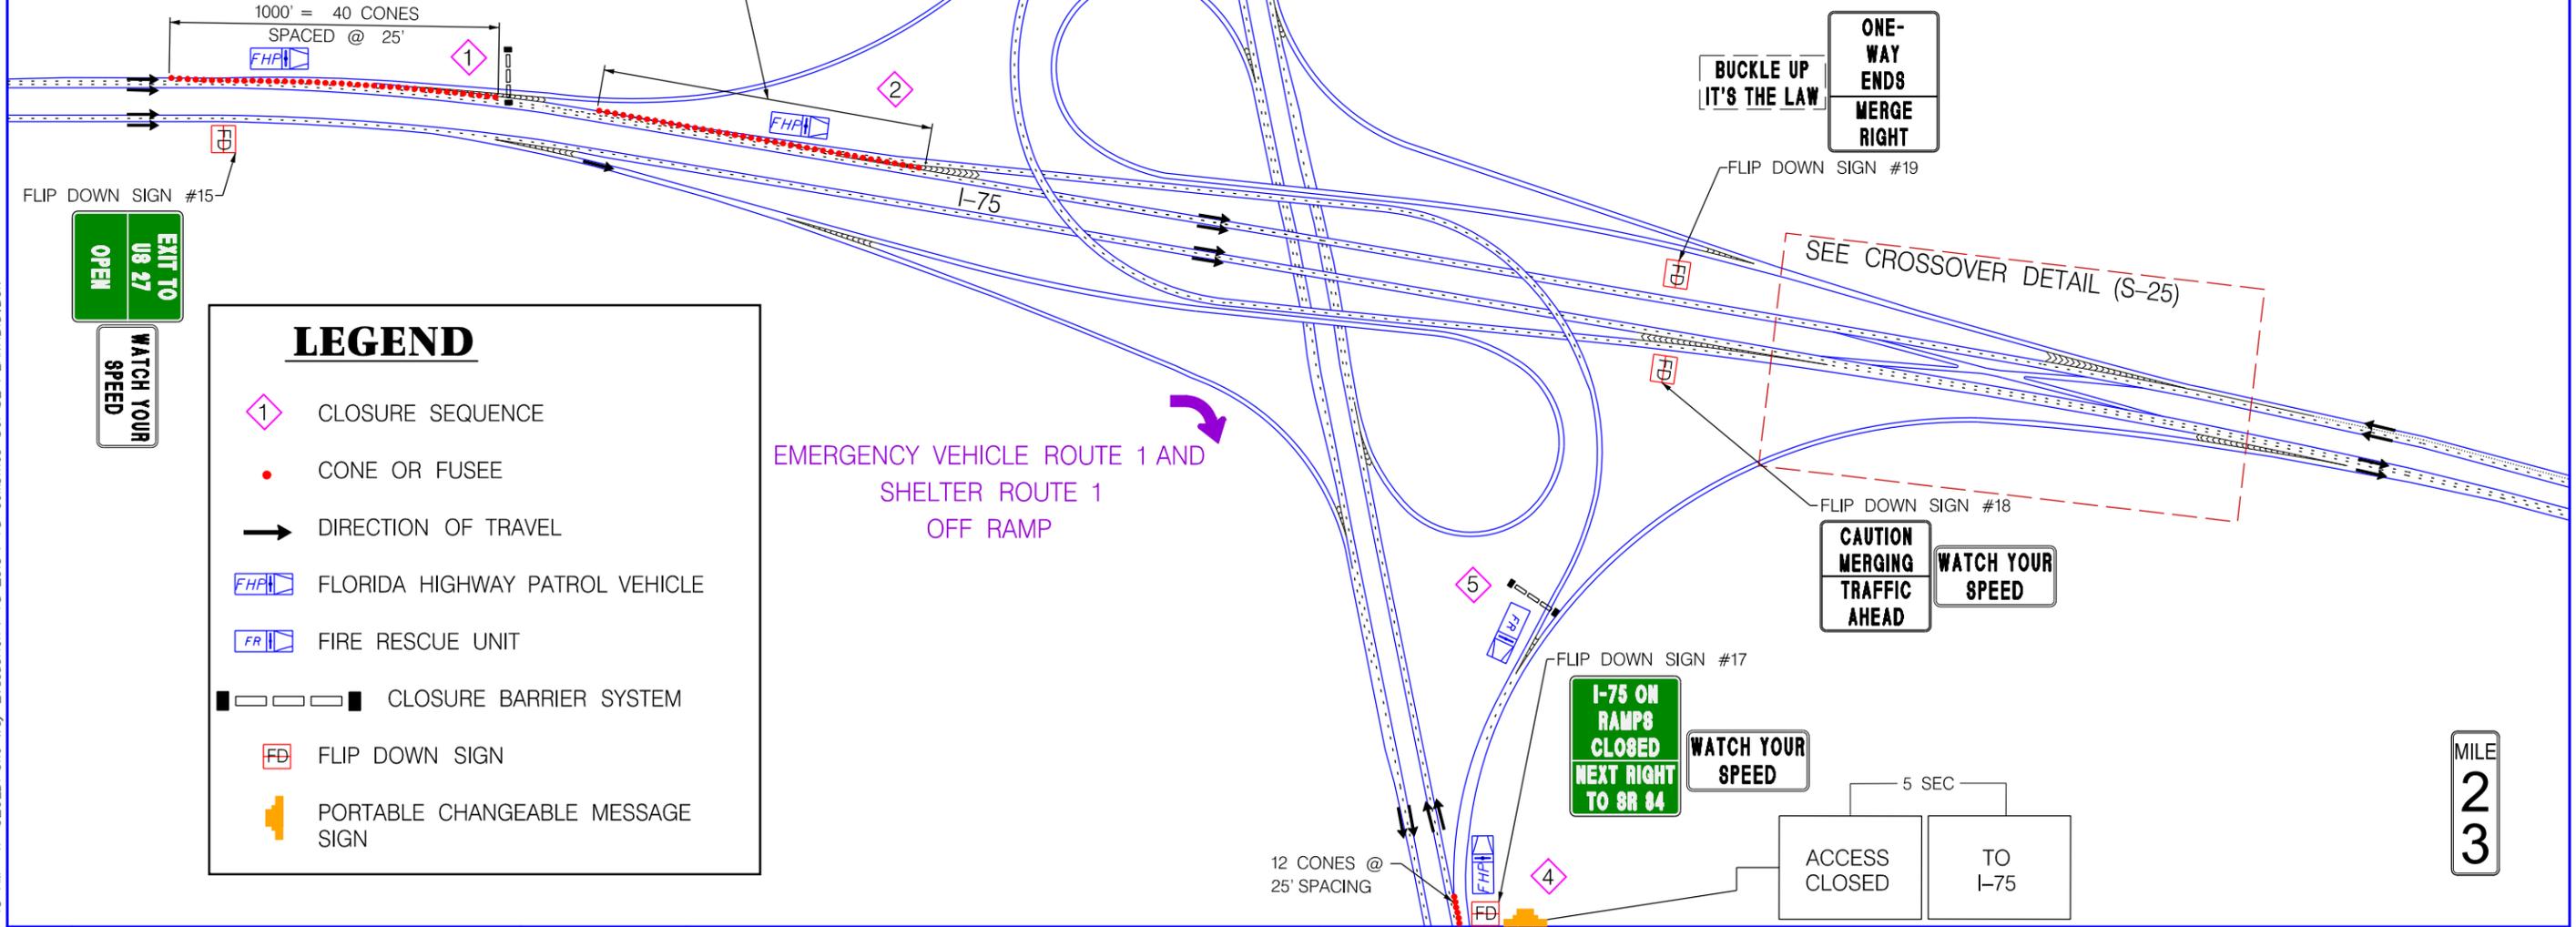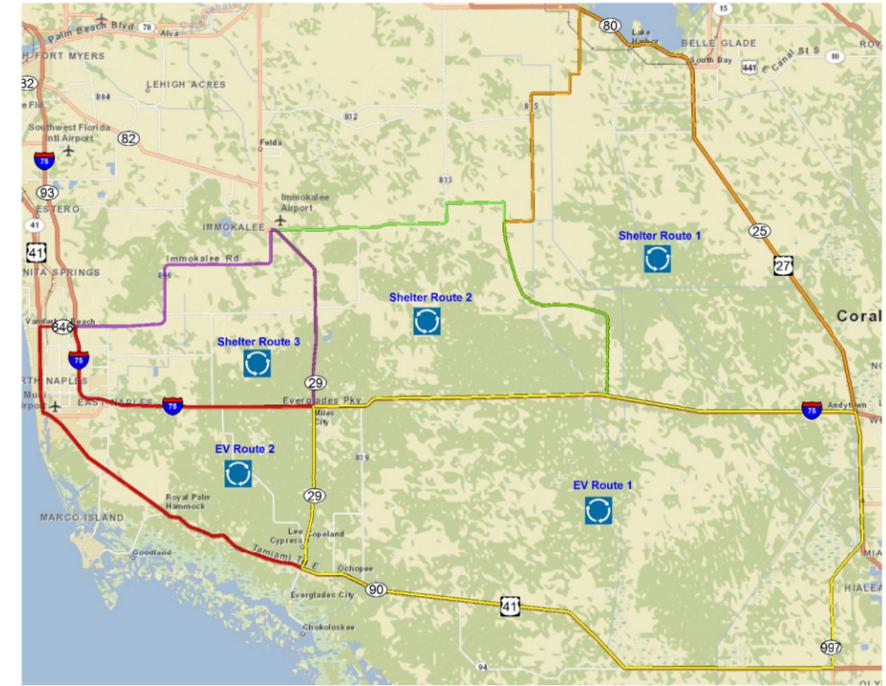

# LEGEND

- 1 CLOSURE SEQUENCE
- CONE OR FUSEE
- DIRECTION OF TRAVEL
- FLORIDA HIGHWAY PATROL VEHICLE
- FIRE RESCUE UNIT
- ▬ CLOSURE BARRIER SYSTEM
- FLIP DOWN SIGN
- PORTABLE CHANGEABLE MESSAGE SIGN

2/4/2016 9:17:46 AM X:\SEC.DI\One Way Evacuation-V-75 2016V-75 Combined Set\SB\PLAWRD15.DWG

REVISIONS					
DATE	BY	DESCRIPTION	DATE	BY	DESCRIPTION

**ATKINS**  
600 North Broadway, Suite 310, Bartow, FL 33830  
FBPE Certificate of Authorization No. 24

EMERGENCY EVACUATION IMPLEMENTATION PLAN


STATE OF FLORIDA  
DEPARTMENT OF  
TRANSPORTATION

**SOUTHBOUND ONE-WAY EVACUATION  
PLAN INTERSTATE 75 (SR 95) AT EXIT  
23 US 27 (SR 25)**

SHEET NO.  
**S-24**

# MATERIALS NEEDED:

- 388 CONES
- 7 FLORIDA HIGHWAY PATROL VEHICLE
- 6 "A" FRAME MOUNTED STATIC SIGN
- 6 ARROW PANEL
- 4 CRASH TRUCK

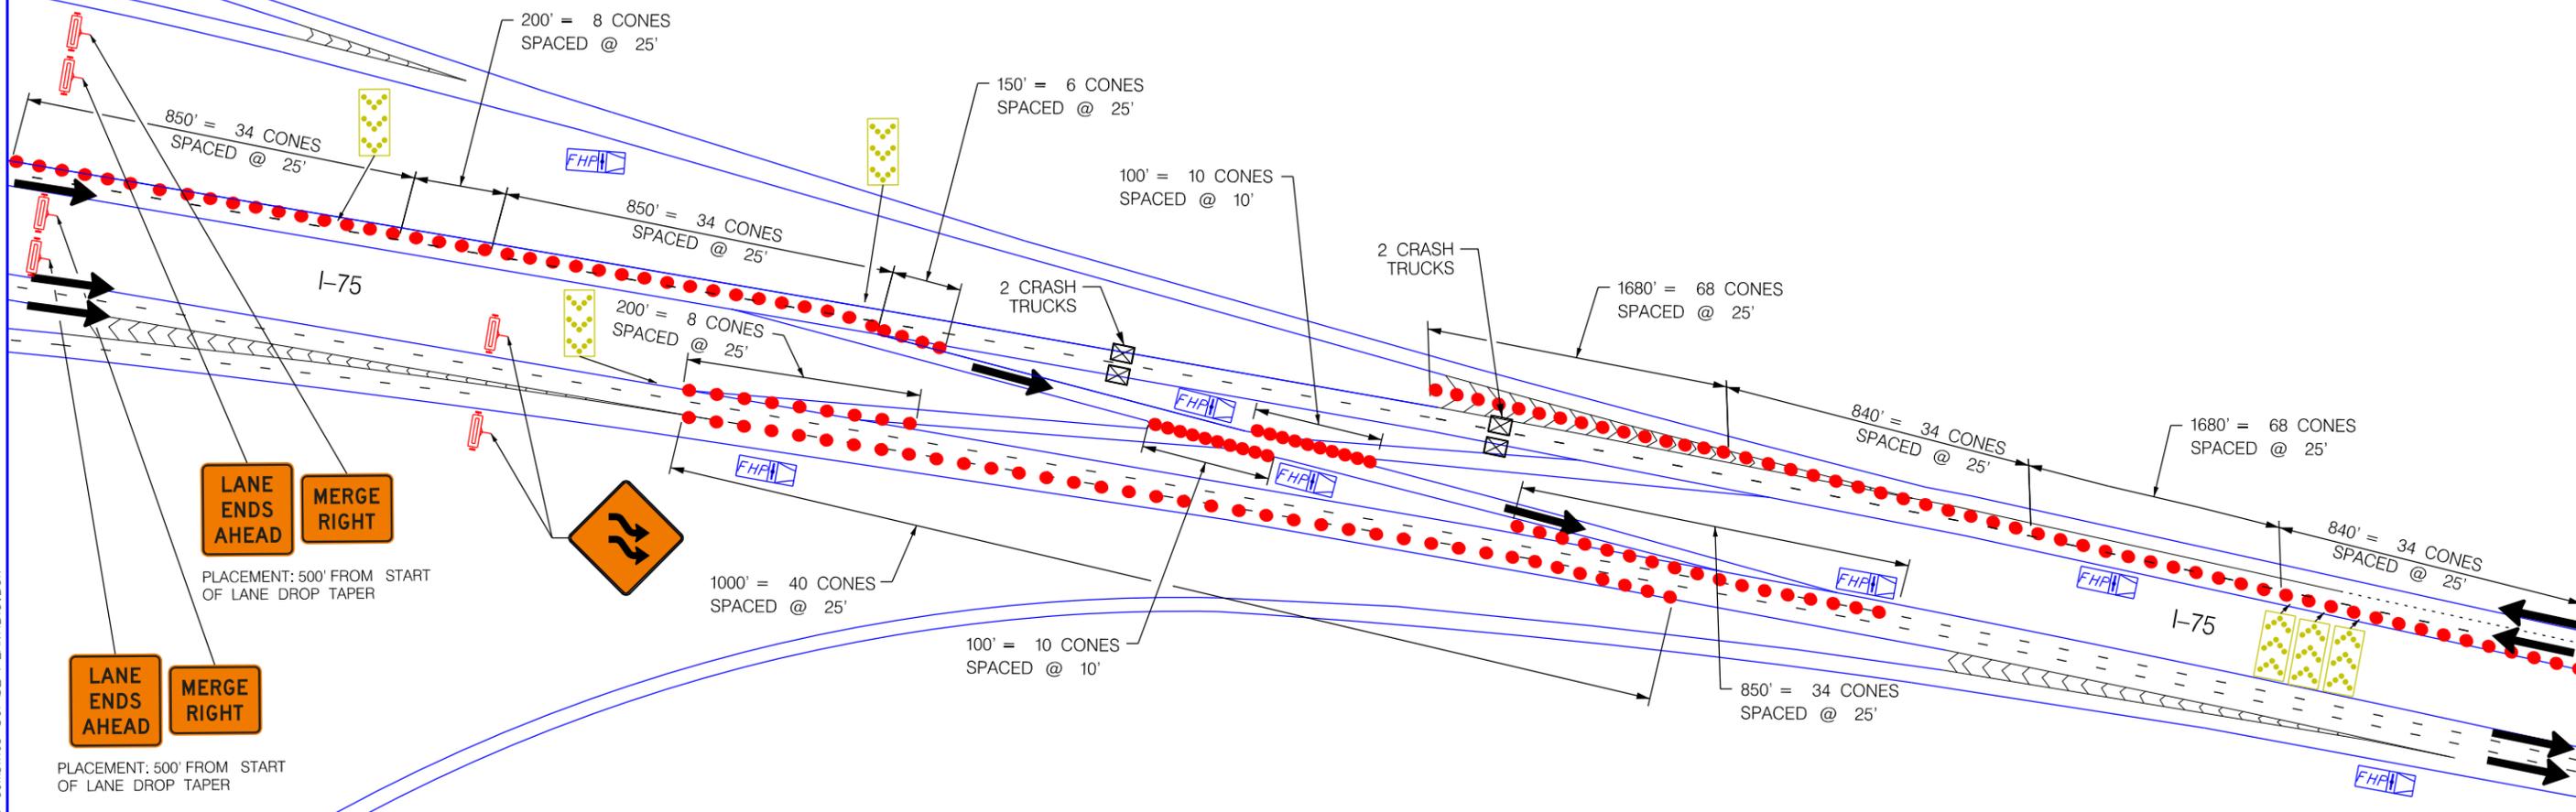

**LANE ENDS AHEAD** **MERGE RIGHT**

PLACEMENT: 500' FROM START OF LANE DROP TAPER

**LANE ENDS AHEAD** **MERGE RIGHT**

PLACEMENT: 500' FROM START OF LANE DROP TAPER

## LEGEND

- CONE OR FUSEE
- ➔ DIRECTION OF TRAVEL
- FLORIDA HIGHWAY PATROL VEHICLE
- "A" FRAME MOUNTED STATIC SIGN
- ARROW BOARD

NOTE: REMOVE WATER WALL IN CROSS OVER AREA PRIOR TO TRAFFIC CONTROL SET UP.

MILE  
**2**  
**3**

2/4/2016 9:18:00 AM X:\SEC.DI\One Way Evacuation-V-75 2016-V-75 Combined Set\SB-PLAMRD16.DWG

REVISIONS					
DATE	BY	DESCRIPTION	DATE	BY	DESCRIPTION

**ATKINS**  
600 North Broadway, Suite 310, Bartow, FL 33830  
FBPE Certificate of Authorization No. 24




STATE OF FLORIDA  
DEPARTMENT OF  
TRANSPORTATION

**SOUTHBOUND ONE-WAY  
EVACUATION PLAN  
CROSSOVER DETAIL**

SHEET NO.  
**S-25**


# LEGEND

- DIRECTION OF TRAVEL
- FD FLIP DOWN SIGN

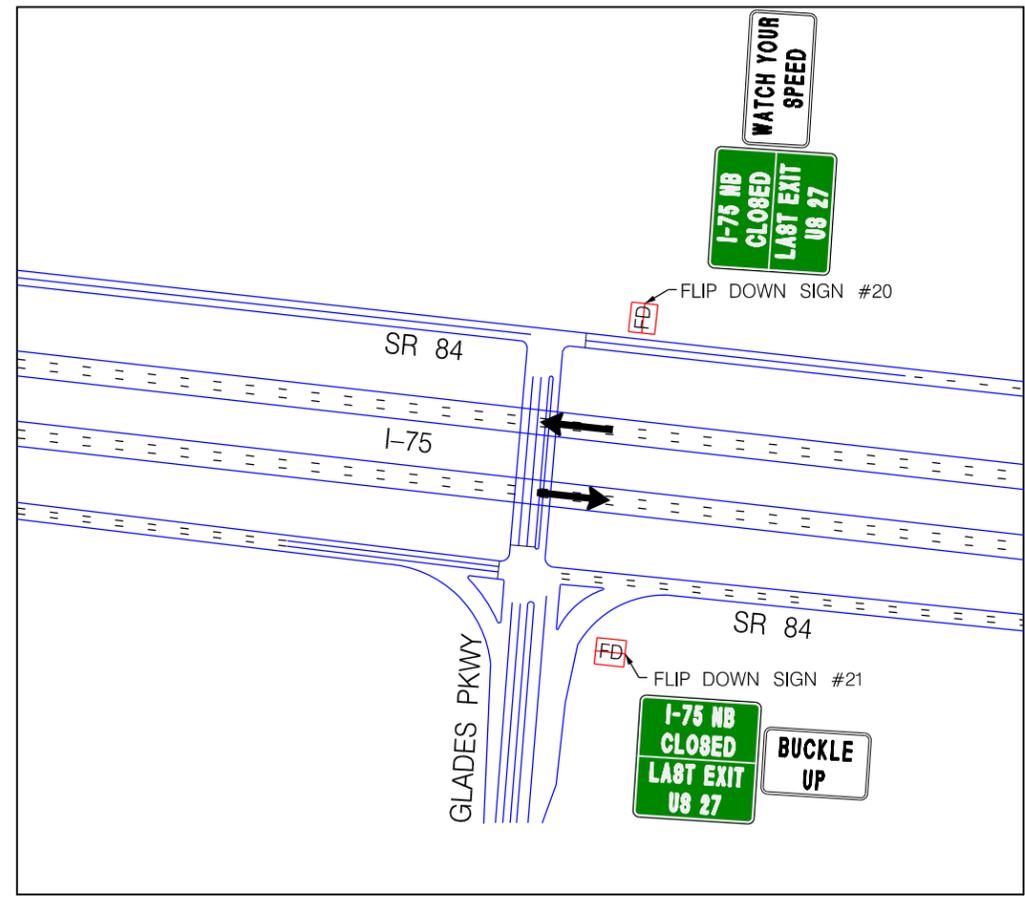

GLADES PARKWAY AT I-75

MILE 22

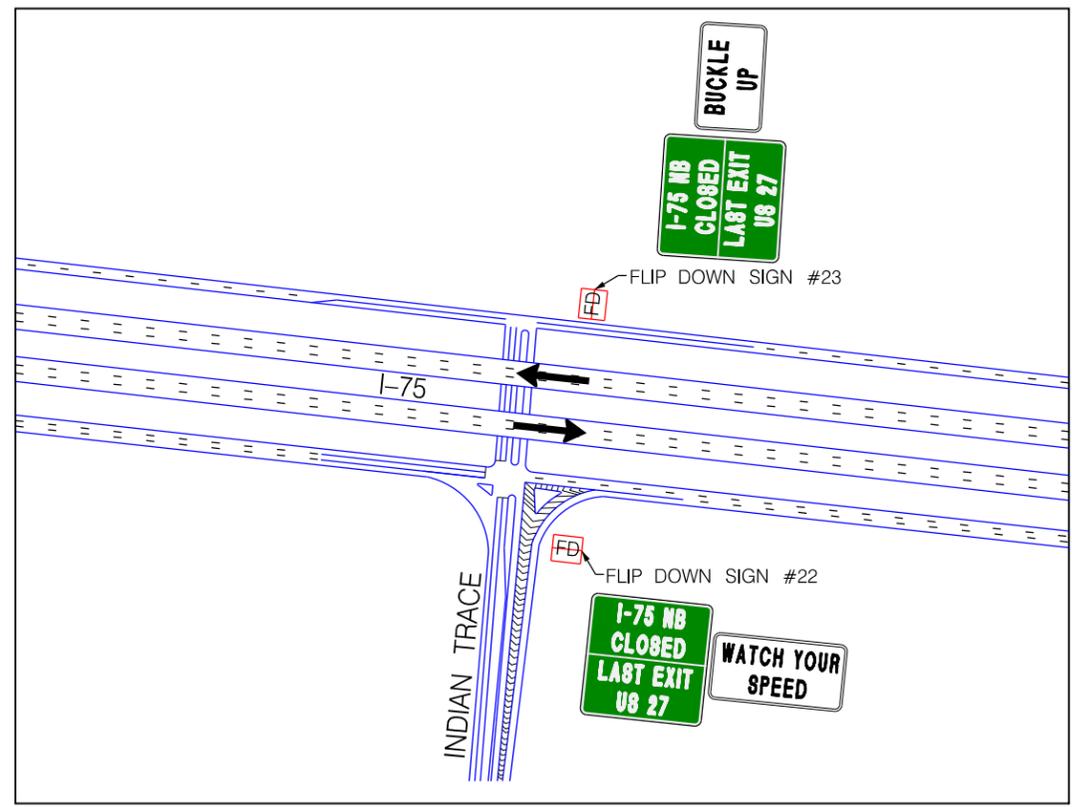

INDIAN TRACE AT I-75

MILE 21

2/4/2016 9:18:02 AM X:\SEC.D\One Way Evacuation-V-75 2016-V-75 Combined Set\SB-PLM\FDIT.DGN

REVISIONS					
DATE	BY	DESCRIPTION	DATE	BY	DESCRIPTION



STATE OF FLORIDA  
DEPARTMENT OF  
TRANSPORTATION

*SOUTHBOUND ONE-WAY EVACUATION  
PLAN INTERSTATE 75 (SR 93)  
AT EXITS 21 AND 22*

SHEET NO.  
**S-26**

**MATERIALS NEEDED (D1):**


U-TURN M.P.	GPS COORDINATES	CONES	FHP	BRIDGE U-TURN	GPS COORDINATES	CONES	FHP
52	26.172259N 80.899905W	10	1	BRIDGE #0285			
59	26.16990N 81.00756W	10	1	EVERGLADES BLVD	26.152907N 81.543552W	20	1
73	26.16621N 81.23583W	10	1				
76	26.15521N 81.29397W	10	1	TOTAL		20	1
86	26.15340N 81.44729W	10	1	INTERCHANGE			
89	26.153155N 81.485292W	10	1	BRIDGE #0285			
92	26.152957N 81.538387	10	1	EVERGLADES BLVD	26.152907N 81.543552W	30	2
96	26.15384N 81.60763W	10	1	(CLOSE RAMPS)			
				TOTAL		30	2
TOTAL		80	8				

DISTRICT TOTAL	130	11
----------------	-----	----

**MATERIALS NEEDED (D4):**

MEDIAN M.P.	GPS COORDINATES	CONES	FHP
29.8	26.14621N 80.54643W	10	1
33.9	26.14636N 80.61011W	10	1
36.6	26.14642N 80.65302W	10	1
39.5	26.14649N 80.69601W	10	1
42.1	26.15287N 80.74121W	10	1
44.5	26.15832N 80.77621W	10	1
DISTRICT TOTAL		60	6

NOTE: WGS 84 DATUM USED

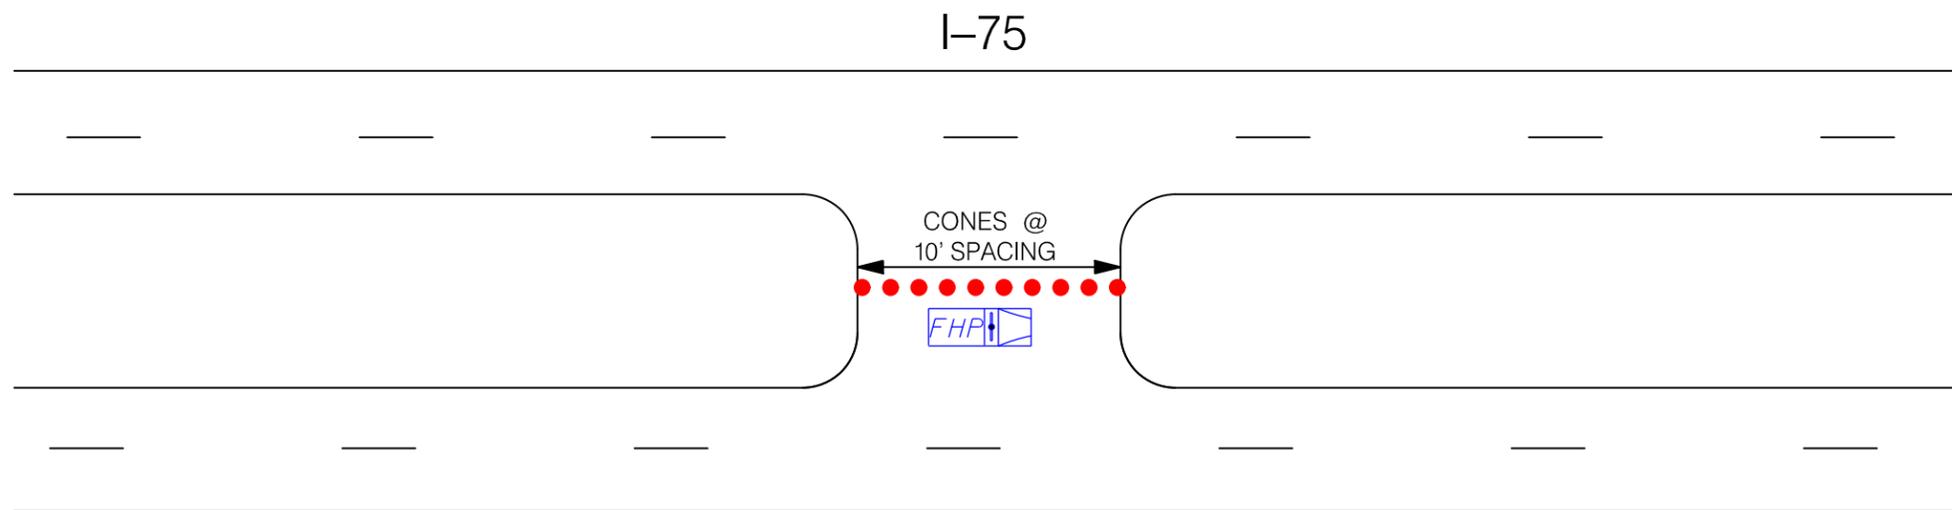

TYPICAL MEDIAN OPENING  
N.T.S.

**LEGEND**

- CONE OR FUSEE
- FLORIDA HIGHWAY PATROL VEHICLE

2/4/2016 9:18:46 AM X:\SEC.D\One Way Evacuation-V-75 2016-V-75 Combined Set\SB MEDIAN OPENING01.dgn

REVISIONS					
DATE	BY	DESCRIPTION	DATE	BY	DESCRIPTION



STATE OF FLORIDA  
DEPARTMENT OF  
TRANSPORTATION

SOUTHBOUND ONE-WAY EVAC. PLAN  
INTERSTATE 75 (SR 93) AT  
MEDIAN OPENING DETAIL

SHEET NO.  
S-27

## ROUTE CLOSURE CHECKLIST ONE-WAY EVACUATION PLAN IMPLEMENTATION

Notifications:	Date/Time/Initials (Completed By)
_____ Media	_____
_____ Fire Departments / Emergency Medical Services	_____
_____ County(s) Emergency Operations Center	_____
_____ Local Law Enforcement Agencies	_____
_____ Department of Transportation	_____
_____ State Law Enforcement Agencies	_____
_____ Sheriff(s) Office	_____
_____ Stage State Law Enforcement Officers at Traffic Posts	_____
_____ Stage Department of Transportation Equipment	_____
_____ District One and District Four TMC Swift Center	_____
_____ Establish Roadblocks and Close All Traffic Posts	_____
_____ Allow Clearance of Traffic on Reversed Lanes	_____
_____ Conduct Air Surveillance Along Route	_____
_____ Conduct Clearance Check of Reversed Lanes With Air and Ground Units	_____
_____ Signature of Officer in Charge	_____ Date/Time

## ROUTE CLOSURE CHECKLIST ONE-WAY EVACUATION PLAN TERMINATION

Notifications:	Date/Time/Initials (Completed By)
_____ Media	_____
_____ Fire Departments / Emergency Medical Services	_____
_____ County(s) Emergency Operations Center	_____
_____ Local Law Enforcement Agencies	_____
_____ Department of Transportation	_____
_____ State Law Enforcement Agencies	_____
_____ Sheriff(s) Office	_____
_____ Terminate Access to Reversed Lanes	_____
_____ Allow Clearance of Traffic on Reversed Lanes	_____
_____ Conduct Air Surveillance Along Route	_____
_____ Conduct Clearance Check of Reversed Lanes With Air and Ground Units	_____
_____ Open All Roadblocks and Remove Traffic Control Equip.	_____
_____ Terminate Reverse Lane Operations and Resume Normal Traffic Flow in Both Directions	_____
_____ Aircraft/Ground Surveillance Along Route	_____
_____ Signature of Officer in Charge	_____ Date/Time

2/4/2016 9:18:48 AM X:\SEC.D\One Way Evacuation-V-75 2016 V-75 Combined Set\SB checklist.stg.dgn

R E V I S I O N S					
DATE	BY	DESCRIPTION	DATE	BY	DESCRIPTION



**STATE OF FLORIDA  
DEPARTMENT OF  
TRANSPORTATION**

***SOUTHBOUND ONE-WAY EVAC. PLAN  
IMPLEMENTATION / TERMINATION  
CHECKLIST***

SHEET  
NO.

**S-28**



# ONE-WAY EVACUATION CONTACT LIST

<u>NAME</u>	<u>AGENCY</u>	<u>TITLE-POSITION</u>	<u>PHONE 1</u>	<u>PHONE 2</u>	<u>CELL</u>	<u>EMAIL</u>
Nazario Ramirez	Jorgensen	Project Manager	954.626.3590	954.654.9846		Nazario_Ramirez@royjorgensen.com
Marcos Ingles	Broward County	Project Manager	954.826.8903			marcos_ingles@royjorgensen.com
Miguel Ascarrunz	Broward County	Emergency Management Division Director	954.831.3908	954.410.5393		mascarrunz@broward.org
Dan Summers	Collier County	Public Safety Director	239.252.3600		941.505.4625	dan.summers@colliergov.net
Dong Chen	FDOT D4 TMC	ITS Program Manager	239.252.3600		941.505.4625	dong.chen@dot.state.fl.us
Gerald Mallet	Charlotte County E.M.	Emergency Coordinator	941.505.4620	941.505.4622	941.628.5540	gerald.mallet@charlottetf.com
Richard Zvoloski	Collier County E.M.	Emergency Management Coordinator	239.252.8416	239.292.8000	239.253.4672	richardzvoloski@colliergov.net
(pending)	FDOT D1	Director of Operations	863.519.2202			
Amy Perez	FDOT D1	District Assistant Maint. Eng.	863.519.2316	863.519.2312		amarilys.perez@dot.state.fl.us
Marlena Gore	FDOT D1	Interstate Construction Project Manager	863.359.7335		863.272.5008	
L.K. Nandam	FDOT D1	District Traffic Operations Engineer	863.640.5049	863.519.2300	863.640.5049	l.nandam@dot.state.fl.us
Keith Slater	FDOT D1	Asst. District Traffic Operations Engineer	863.519.2498			
Sharon Hedrick-Harris	FDOT D1	District Maintenance Administrator	863.519.2305		863.559.0983	Sharon.HedrickHarris@dot.state.fl.us
Kevin Salsbery	FDOT D1	District 1 ECO	863.519.2758		863.559.9460	kevin.salsbery@dot.state.fl.us
Tony Puccio	FDOT D4	District 4 ECO	866.336.8435	954.777.4537	954.914.2213	Anthony.Puccio@dot.state.fl.us
(pending)	Swift Center	ITS Project Manager	239.225.9801			
Robbie Brown	Swift Center	ITS Operations Manager	239.225.1960			robbie.brown@dot.state.fl.us
Pending	FDOT D1	Public Information Director	239.461.4300			
Mark Plass	FDOT D4	Dist. Traffic Ops Engineer	954.777.4355		954.868.7740	mark.plass@dot.state.fl.us
John Baumann	FHP	Captain District Commander – Fort Myers	954.837.4000		941.266.0918	johnbaumann@flhsmv.gov
Captain Waxler Bright	FHP	Captain District Commander – Broward	954.837.4000			waxlerbright@flhsmv.gov
Major Robert Chandler	FHP	Major – Broward	239.344.1730			robert.chandler@flhsmv.gov
Robert Farmer	Lee County	EM Director	239.533.3911			RFarmer@leegov.com
James Bjostad	Lee County	Emergency Management Program Manager	239.533.0617			JBjostad@leegov.com
Lourdes Daniels	Anchor Towing	Road Rangers	954.436.9238		786.367.8579	call4tow@comcast.net
Nolan Sapp	Golden Gate Fire Dept.	Assistant Chief of Operations	239.348.7540			nsapp@ggfire.com
Richard Fimbel	DBI Services	Incident/Emergency Manager	239.479.7700		239.229.0682	rfimbel@dbiservices.com
Alex DeMarco	DBI Services	Project Manager	239.479.7700		239.223.4113	ademarco@dbiservices.com
Robert Richardson	Miccosukee Indian Tribe	Chief of Police	305.223.1600			dispatch@miccosukeetribe.com
Rob Chandler	ATKINS	LTP	863.533.7000		813.363.3348	robert.chandler@atkinsglobal.com
Lotti Brown	Broward County	Senior Emergency Management Specialist	954.831.3927		954.931.5877	labrown@broward.org
Charlie McCleaf	Ajax Paving	Project Superintendent	239.322.7161			cmcleaf@ajaxpaving.com
Matt Desotell	Ajax Paving	Project Manager	239.292.8076			mdesotell@ajaxpaving.com
Tom Deer	Kinard Stone, Inc.	Senior Project Engineer	239.340.3886			tom.deer@kinardstone.com
Kathy Hanagan	Kinard Stone, Inc.	Contract Support Specialist	239.223.8187			khanagan@johnsoneng.com
Franklin Wagoner	Broad Spectrum	Project Manager	239.234.6500		786.417.9770	Franklin.Wagoner@broadpectrum.com
Anthony Khawaja	Collier County TMC	Chief Engineer of Traffic Operations	239.252.5000	239.252.8260	239.259.6002	AnthonyKhawaja@CollierGov.net
John Levensgood	Kinard Stone, Inc.	Project Engineer	239.284.4085			john.levensgood@kinardstone.com

5/3/2016 1:36:03 PM X:\GEC\_D\One Way Evacuation-V-75 2016V-75 Combined Set\SB\contact.dgn

REVISIONS					
DATE	BY	DESCRIPTION	DATE	BY	DESCRIPTION



EMERGENCY EVACUATION IMPLEMENTATION PLAN

**STATE OF FLORIDA  
DEPARTMENT OF  
TRANSPORTATION**

***SOUTHBOUND ONE-WAY EVACUATION  
CONTACT LIST***

SHEET NO.

**S-30**