


Detail N Deleted, Information Addressed In Detail E

DETAIL N

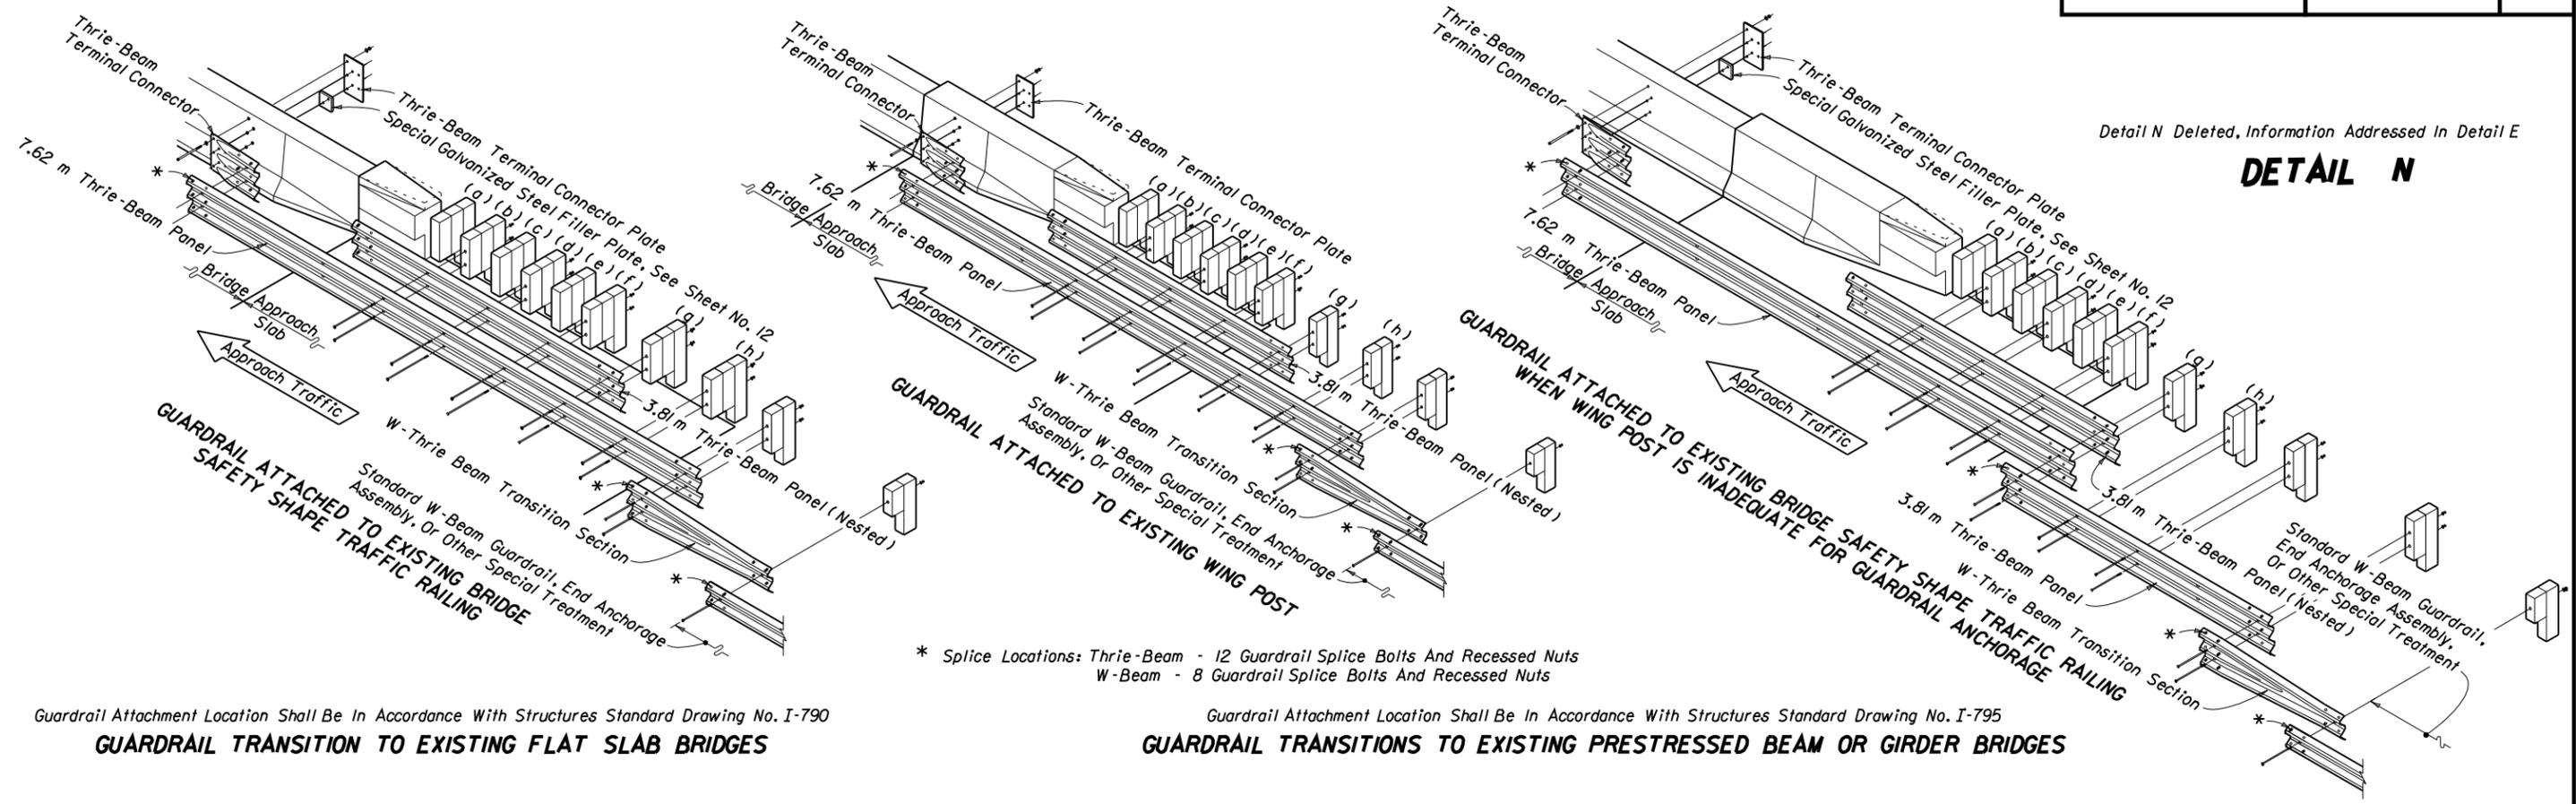

* Splice Locations: Thrie-Beam - 12 Guardrail Splice Bolts And Recessed Nuts
W-Beam - 8 Guardrail Splice Bolts And Recessed Nuts

Guardrail Attachment Location Shall Be In Accordance With Structures Standard Drawing No. I-790


Guardrail Attachment Location Shall Be In Accordance With Structures Standard Drawing No. I-795

GUARDRAIL TRANSITION TO EXISTING FLAT SLAB BRIDGES

GUARDRAIL TRANSITIONS TO EXISTING PRESTRESSED BEAM OR GIRDER BRIDGES

APPROACH POSTS AND SPECIAL OFFSET BLOCKS

Block assemblies for special offsets can be made up of one special block plus one standard size block or of three standard size blocks field dressed to approximately equal size, with the pieces secured for relative position by 16d galvanized nails, see '16d NAIL FOR PREVENTION OF OFFSET BLOCK ROTATION'. The nested rails shall not be bolted to the blocks and posts at posts (a), (c) and (e). The details shown are for approach slabs with internal edge dike extending beyond parapet type traffic railing termini.

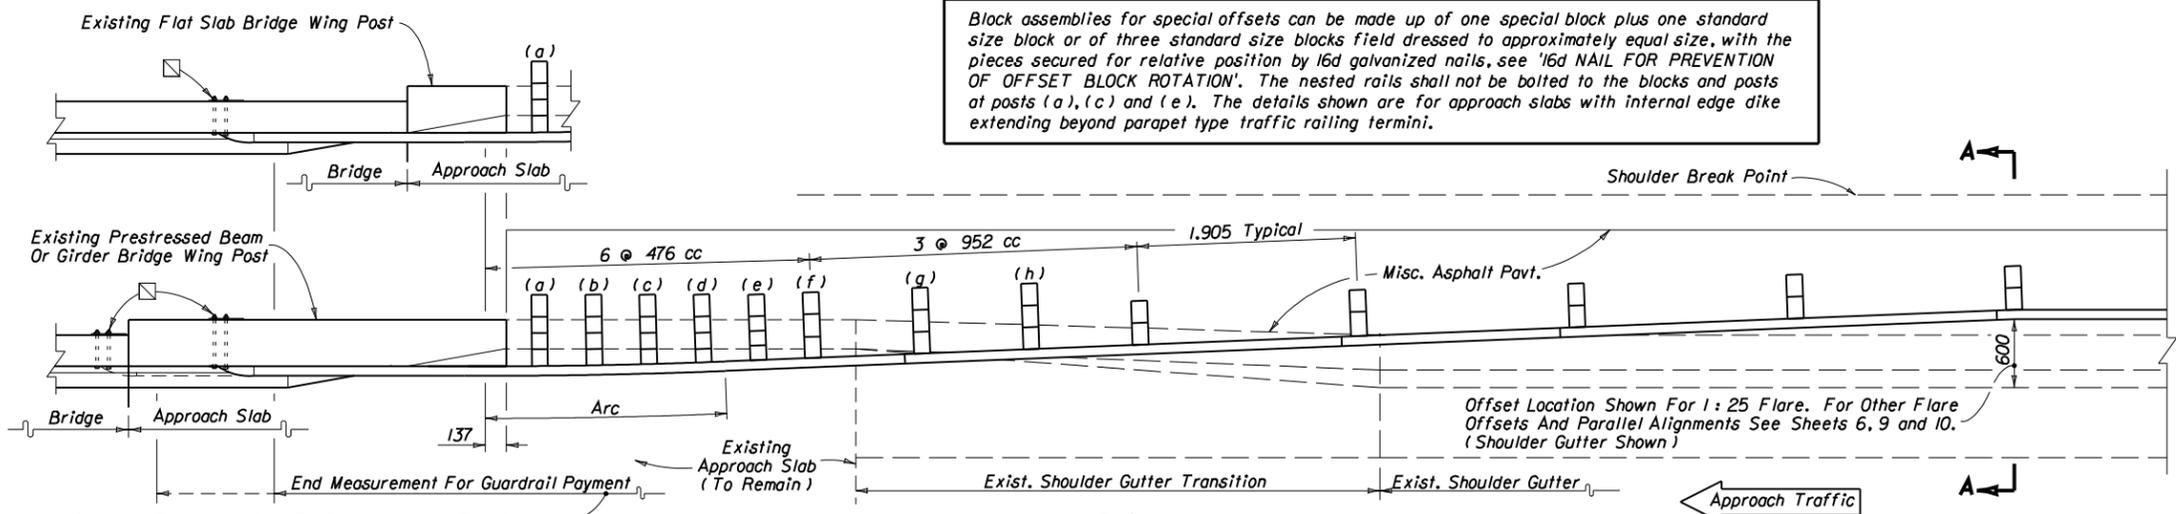


PLAN

NOTES

1. When the existing wing post is to be replaced with a bridge traffic railing barrier in accordance with Structure Standard Drawings No. I-790 or No. I-795, the thrie-beam guardrail connection shall be in accordance with Detail J.
2. When retrofitting thrie-beam guardrail to existing wing posts or existing bridge safety shape traffic railing, attachment construction to be paid for under the contract unit price for Bridge Anchorage Assembly, EA., and shall be full compensation for bolt hole construction, terminal connector, terminal connector plate(s) and bolts, nuts and washers.

- 530 x 300 x 16 Thrie-Beam Terminal Connector Plate (Back-Up Plate), And M22 x 2.5 x 460 (18") Long [380 (15") Long For Bridge Safety Shape Railing] HS Hex Bolts And Nuts (5 Reqd.) With M24 Plain Round Washers Under Heads And Nuts. [When Attaching Guardrail To Existing Wing Posts Or Bridge Rails, Care Should Be Exercised To Avoid Damaging Conduits And Their Utilities That May Be Routed Through Wing Posts Or Bridge Rails. When Conduits And Their Utilities Are Encountered, At Least Five M22 (18") HS Hex Bolts Shall Be Installed In Any Of The Seven Holes Provided In The Thrie-Beam Terminal Connector.]

Guardrail Transition Cost To Be Included In The Contract Unit Price For The Approaching Guardrail System; No Additional Payment For Thrie-Beam Panels, Nested Panels, W-Thrie Beam Transition Panel, and Accessories.

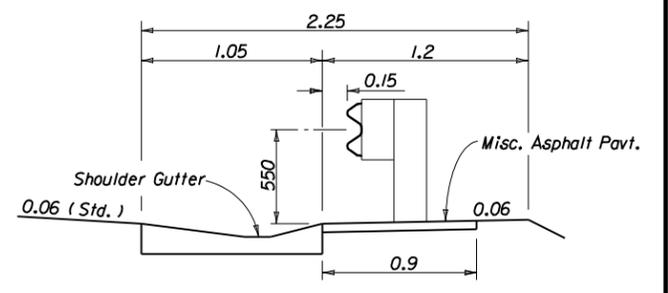

SECTION AA

THE SEALED RECORD OF THIS STANDARD IS ON FILE IN THE ROADWAY DESIGN OFFICE.

GUARDRAIL APPROACH TRANSITIONS AND CONNECTIONS FOR EXISTING FLAT SLAB, PRESTRESSED BEAM AND GIRDER BRIDGES WITH SAFETY SHAPE TRAFFIC RAILING BARRIER EXTENDING LESS THAN FULL APPROACH SLAB LENGTH

DETAIL E

STATE OF FLORIDA DEPARTMENT OF TRANSPORTATION ROAD DESIGN			
GUARDRAIL			
INTERIM STANDARD	APPROVED BY	<i>[Signature]</i> STATE ROADWAY DESIGN ENGINEER	
THIS SHEET REPLACES INDEX NO. 400 (SHEET 13 OF 31) OF THE METRIC ROADWAY AND TRAFFIC DESIGN STANDARDS, BOOKLET DATED JANUARY 2000.			
REVISION NO.	SHEET NO.	INDEX NO.	
00	13 of 31	0400	