




CONCRETE POLE DETAIL

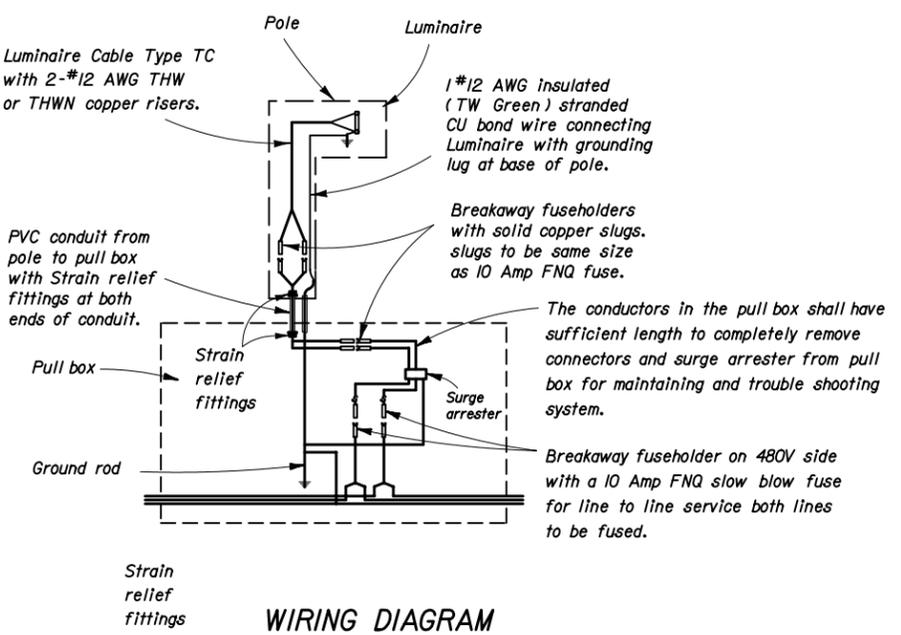

WIRING DIAGRAM

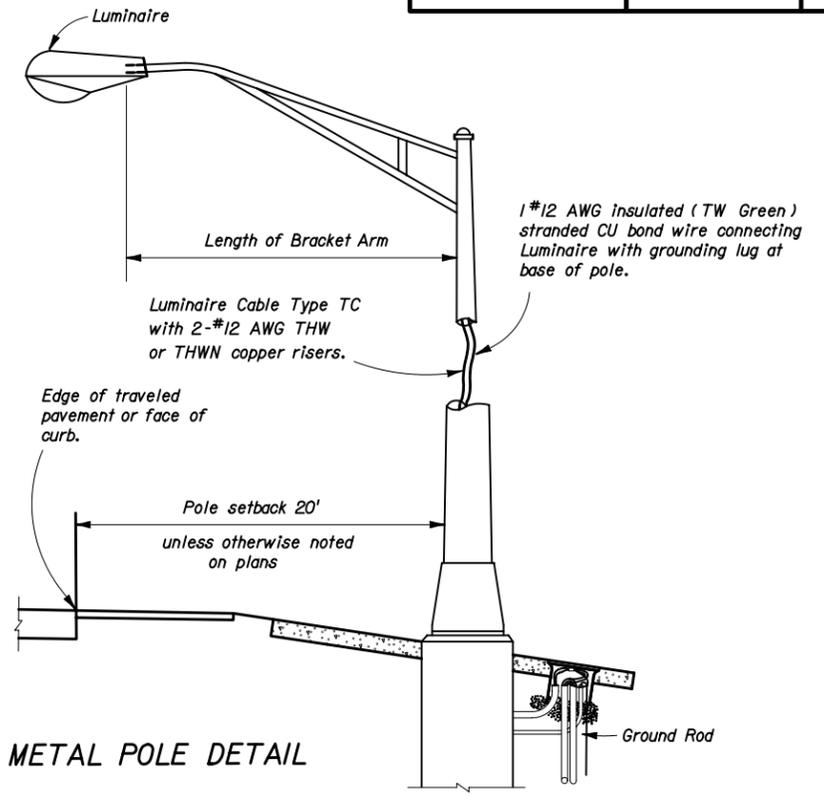


METAL POLE DETAIL

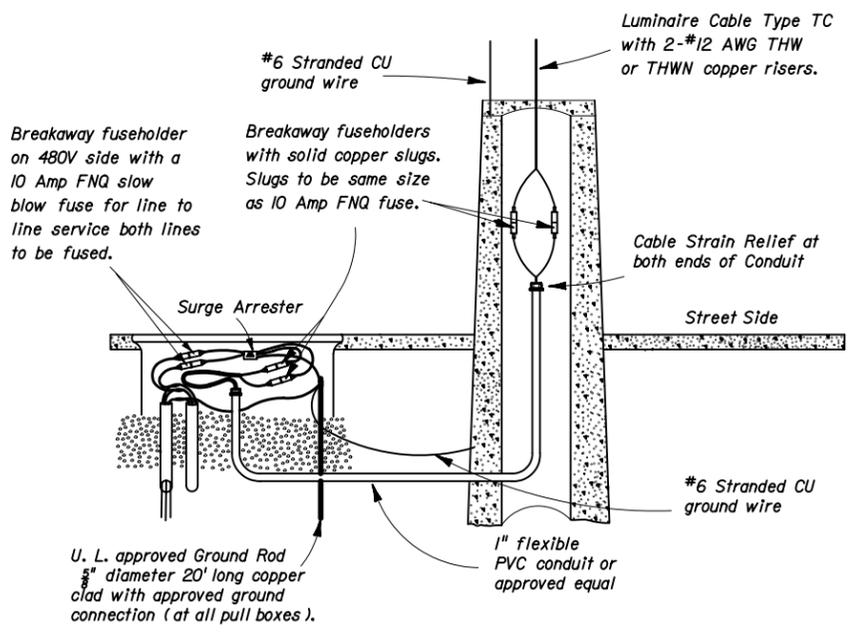

CONCRETE POLE WIRING DETAIL

NOTES:

1. Barrier wall or bridge mounted poles: The wiring shall be in accordance with Section 992 of the Standard Specifications.

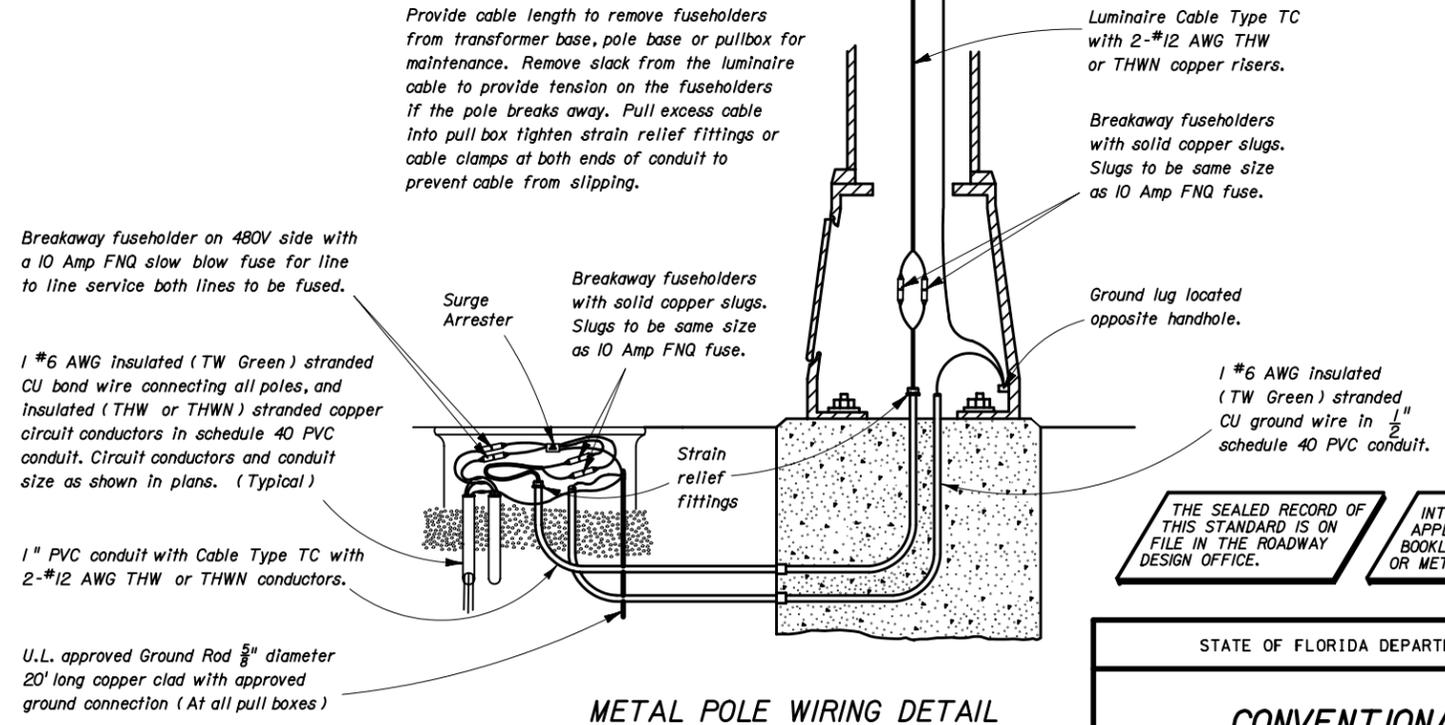

METAL POLE WIRING DETAIL

THE SEALED RECORD OF THIS STANDARD IS ON FILE IN THE ROADWAY DESIGN OFFICE.

INTERIM STANDARD IN ENGLISH UNITS APPLICABLE TO DESIGN STANDARDS BOOKLET PUBLISHED IN EITHER ENGLISH OR METRIC UNITS.

STATE OF FLORIDA DEPARTMENT OF TRANSPORTATION		
CONVENTIONAL LIGHTING		
INTERIM STANDARD	APPROVED BY	INDEX NO.
THIS IS A REPLACEMENT SHEET FOR EXISTING SHEET 1 TO THE DESIGN STANDARDS BOOKLET DATED JANUARY 2000.	REVISION NO. 04	SHEET NO. 1 of 3
		017500

Revised: 01-01-05