


**FRONT VIEW**

**SIDE VIEW**

**PASSIVE STATE**  
(TRAIN CIRCUIT NOT ACTUATED)

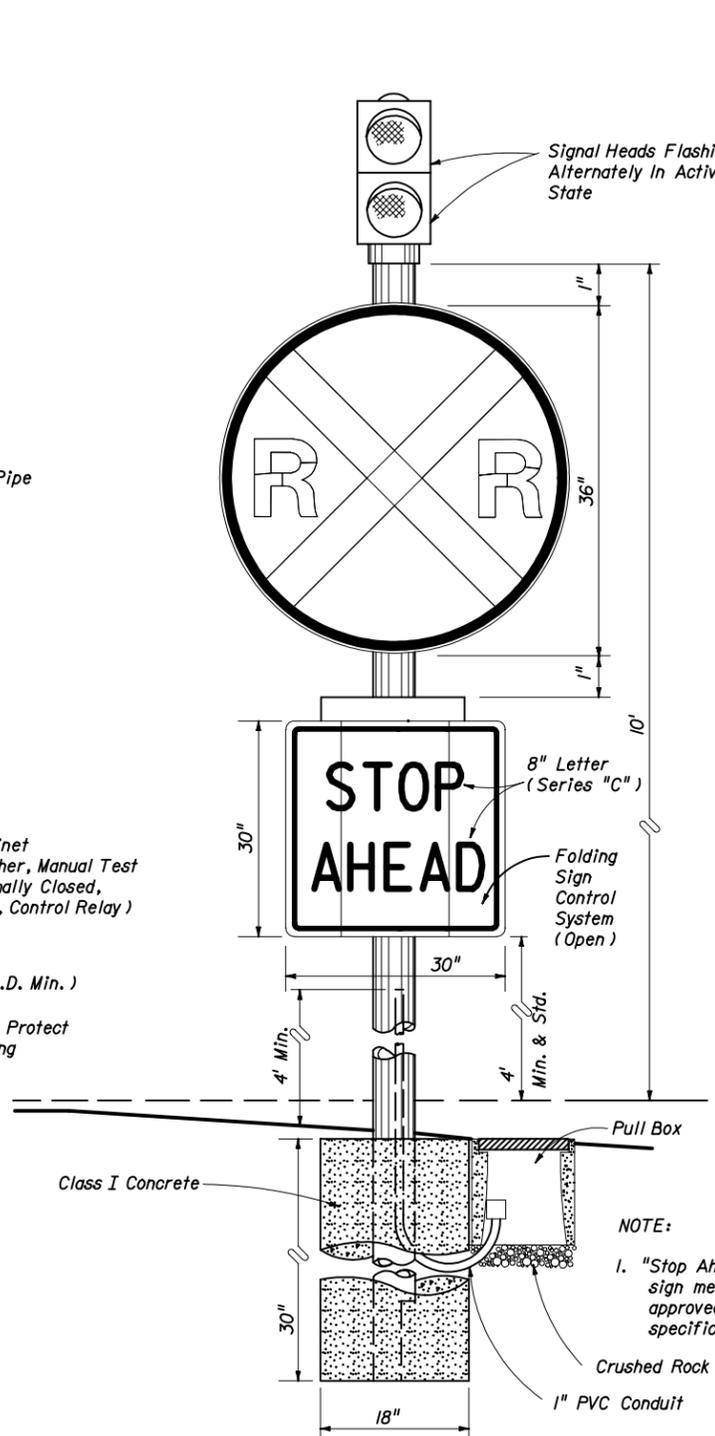


**FRONT VIEW**

**ACTIVE STATE**  
(TRAIN CIRCUIT ACTUATED)


**LOCATION OF THE ADVANCE WARNING SIGN**

SPEED M.P.H.	DISTANCE FEET
30	200
40	275
50	350
55	425

The Distance Is Measured Along Right Edge Of Pavement From R/R Stop Bar To Sign Advance Warning Sign.

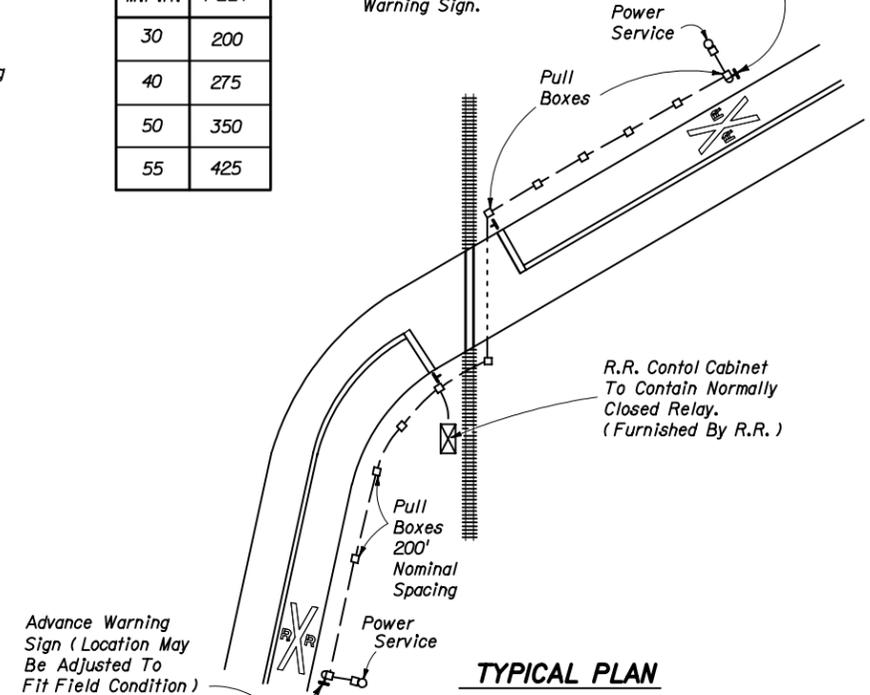

**TYPICAL PLAN**

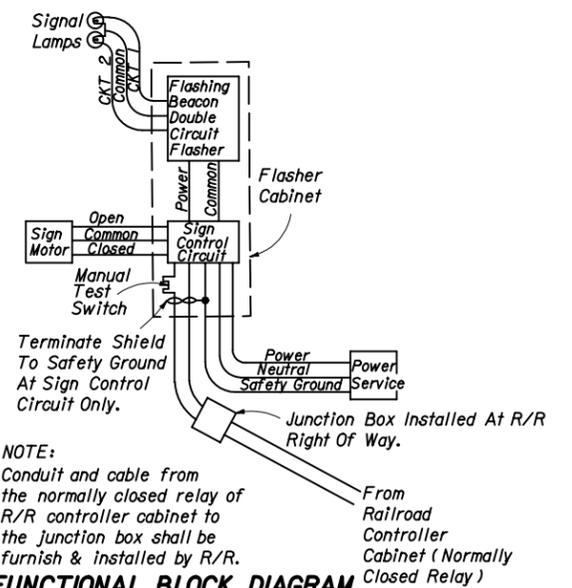

**NOTE:**  
Conduit and cable from the normally closed relay of R/R controller cabinet to the junction box shall be furnished & installed by R/R.

**NOTE:**  
1. "Stop Ahead" is standard and preferred sign message. Another message may be approved when appropriate for specific situations.

STATE OF FLORIDA DEPARTMENT OF TRANSPORTATION

**ADVANCE WARNING FOR R.R. CROSSING**

Designed By	Names	Dates	Approved By
Drawn By		12-75	<i>Charles A. Smith</i> State Traffic Standards Engineer
Checked By		12-75	Revision
			Sheet No. 1 of 1
			Index No. 17881