


TREATMENT I

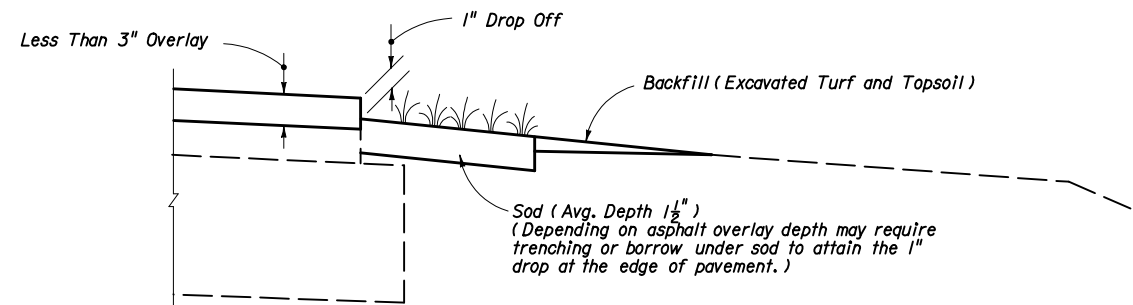


COMPLETED SHOULDER

CRITERIA FOR USING TREATMENT I

Project _____

- is resurfacing, widening and resurfacing or construction of shoulder pavement
- is rural or is urban without curb and gutter
- resurfacing build-up is 3" or less

PATTERN DETAIL

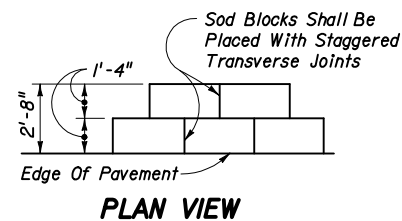

GENERAL NOTES

1. Treatment I:

- If trenching under sod is necessary to achieve the required 1" drop off, excavated turf and topsoil are to be used for filling voids and low areas at the edge of pavement or for flushing along the edge of sod. Excess material to be uniformly distributed over the shoulder.
- Payment for excavation of turf and topsoil and for back fill of this material under Treatment I is to be included in the contract unit price for Sodding, SY.

2. Treatment II:

- All borrow shall meet requirements for a "Select" material in accordance with Index 505 and Section 120 of the Standard Specifications.
- Borrow may be used in lieu of excavated turf and topsoil when economically feasible, however the upper 6" shall meet the requirements of Section 162 "Finished Soil Layer". There will be no additional payment for substituting borrow for excavated turf and topsoil.
- When existing turf and topsoil do not meet the requirements of Section 162 "Finished Soil Layer", provide additive materials as necessary in the upper 6" to meet the requirements of Section 162. There will be no additional payment for additives.
- Payment for Treatment II will be under Finished Soil Layer. Seed, mulch fertilizer, water, sodding and borrow shall be paid for as separate items.


3. Special attention is to be directed to the construction of the required 1" drop-off at the edge of pavement.

4. Activities such as clearing, grading, and excavating that will disturb one or more acres of land require coverage under the Generic Permit for Stormwater Discharge from Large and Small Construction Activities from the Florida Department of Environmental Protection, and implementation of appropriate pollution prevention measures to minimize erosion and sedimentation and properly manage stormwater.


5. Seeding:

- Wildflowers destroyed by shoulder sodding and turf operations are to be reestablished under the seeding rates prescribed for permanent wildflower #2 Group shown by table on Index 104.
- Refer to Index 104 for Grass Seeding Rates and Seeding Rate Zones. Use seeding rates provided in Index 104 unless otherwise specified in the Contract Plans.
- All seeding shall be performed meeting the requirements of Section 570 of the Standard Specifications.

TREATMENT II

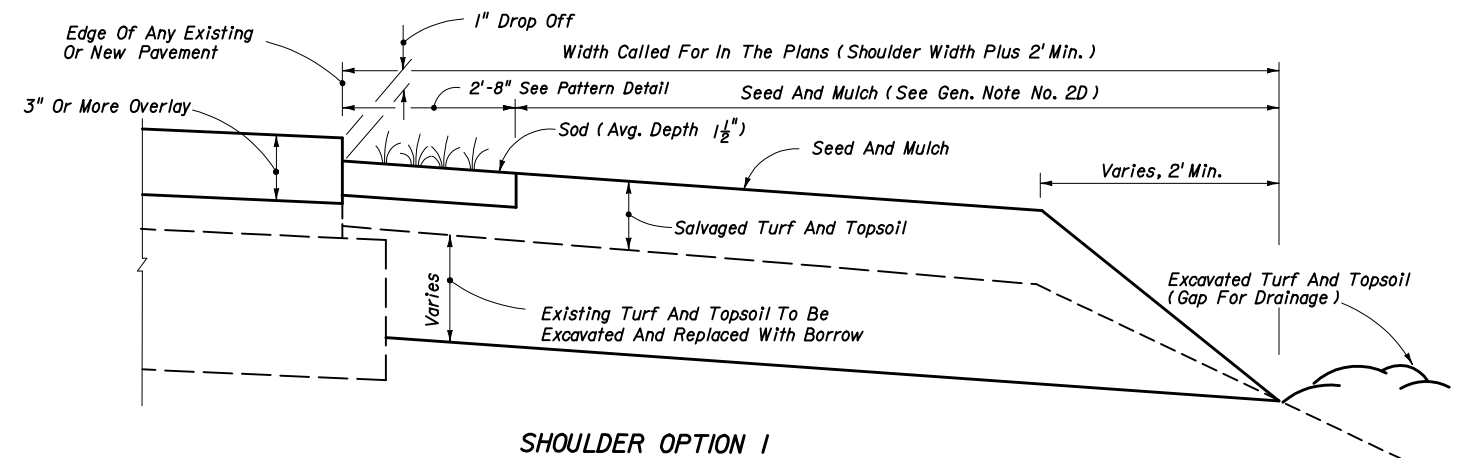

SHOULDER OPTION 1

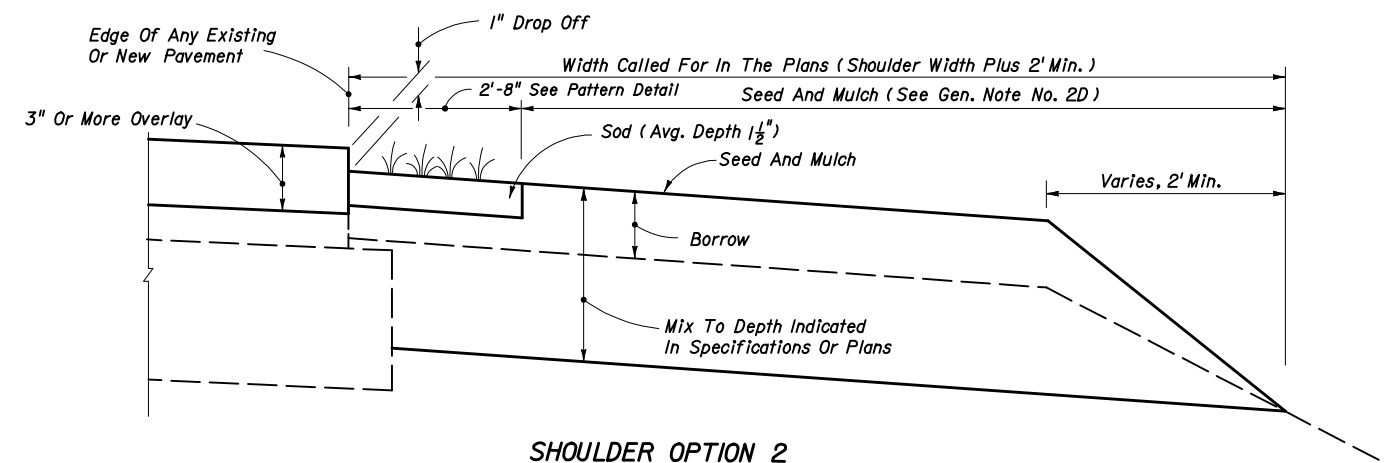

SHOULDER OPTION 2

CRITERIA FOR USING TREATMENT II

Project _____

- is resurfacing or construction of shoulder pavement
- is rural or is urban without curb and gutter
- resurfacing build-up is 3" or more

A SIMILAR TREATMENT MAY BE USED FOR PROJECTS THAT REQUIRE SHOULDER WIDENING. DETAILS ARE TO BE SHOWN IN THE PLANS.



2006 FDOT Design Standards

SHOULDER SODDING AND TURF ON EXISTING FACILITIES

Last
Revision
07/01/05

Sheet No.
1 of 1

Index No.
105