


GENERAL NOTES:


1. Contractor shall splice fiber optic cables in cabinet to preterminated patch panel.
2. Furnish and install TVSS protection on all video, data and power cabling in cabinet.
3. Ensure that all electronic equipment power is protected and conditioned with TVSS devices.
4. Size and type of conduits and innerducts for network communications between the pullbox and cabinet required by contract documents.
5. See Index 18102 for grounding requirements.
6. All network communications conduits and ducts shall be sealed with approved waterproof duct plugs / seals.

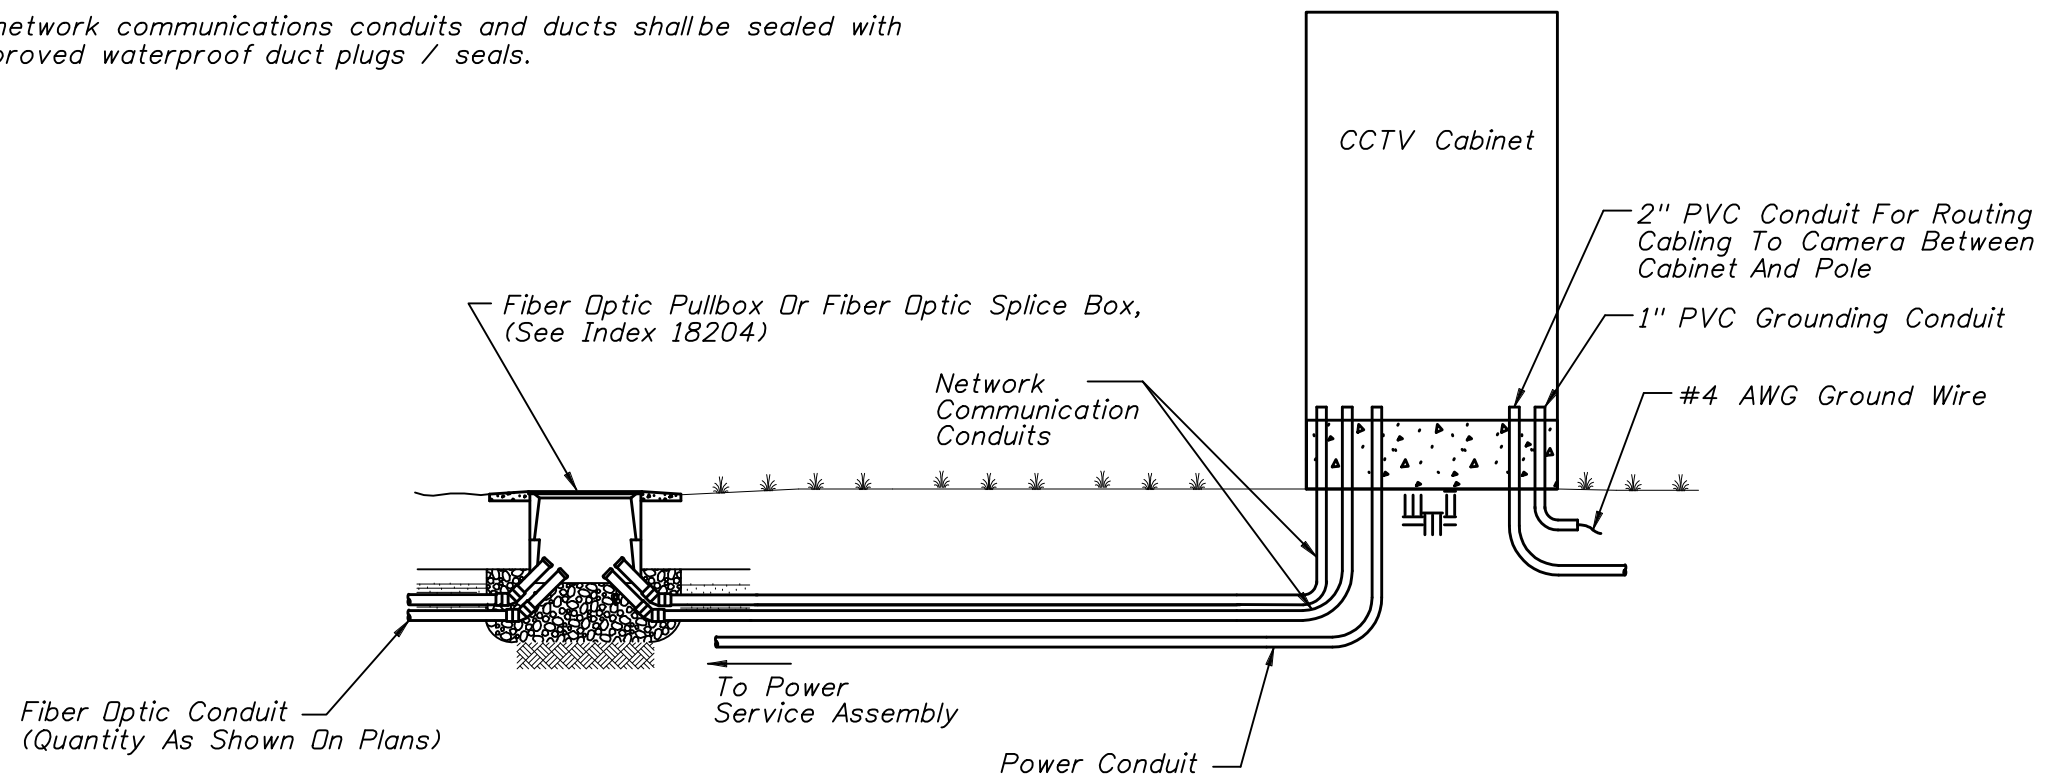

Not To Scale

REVISIONS

Date	By	Description	Date	By	Description
01/01/06	ITS	New Design Standard Index.			

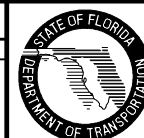

2006 Interim Design Standard

GROUND MOUNTED CCTV CABINET

Interim Date	Sheet No.
01/01/06	1 of 1
Index No.	
18107	