


C:\projects\standards\roadway\11000-s\11320-01.dgn  
 r0960rh  
 11:48:09 AM  
 12/30/2011

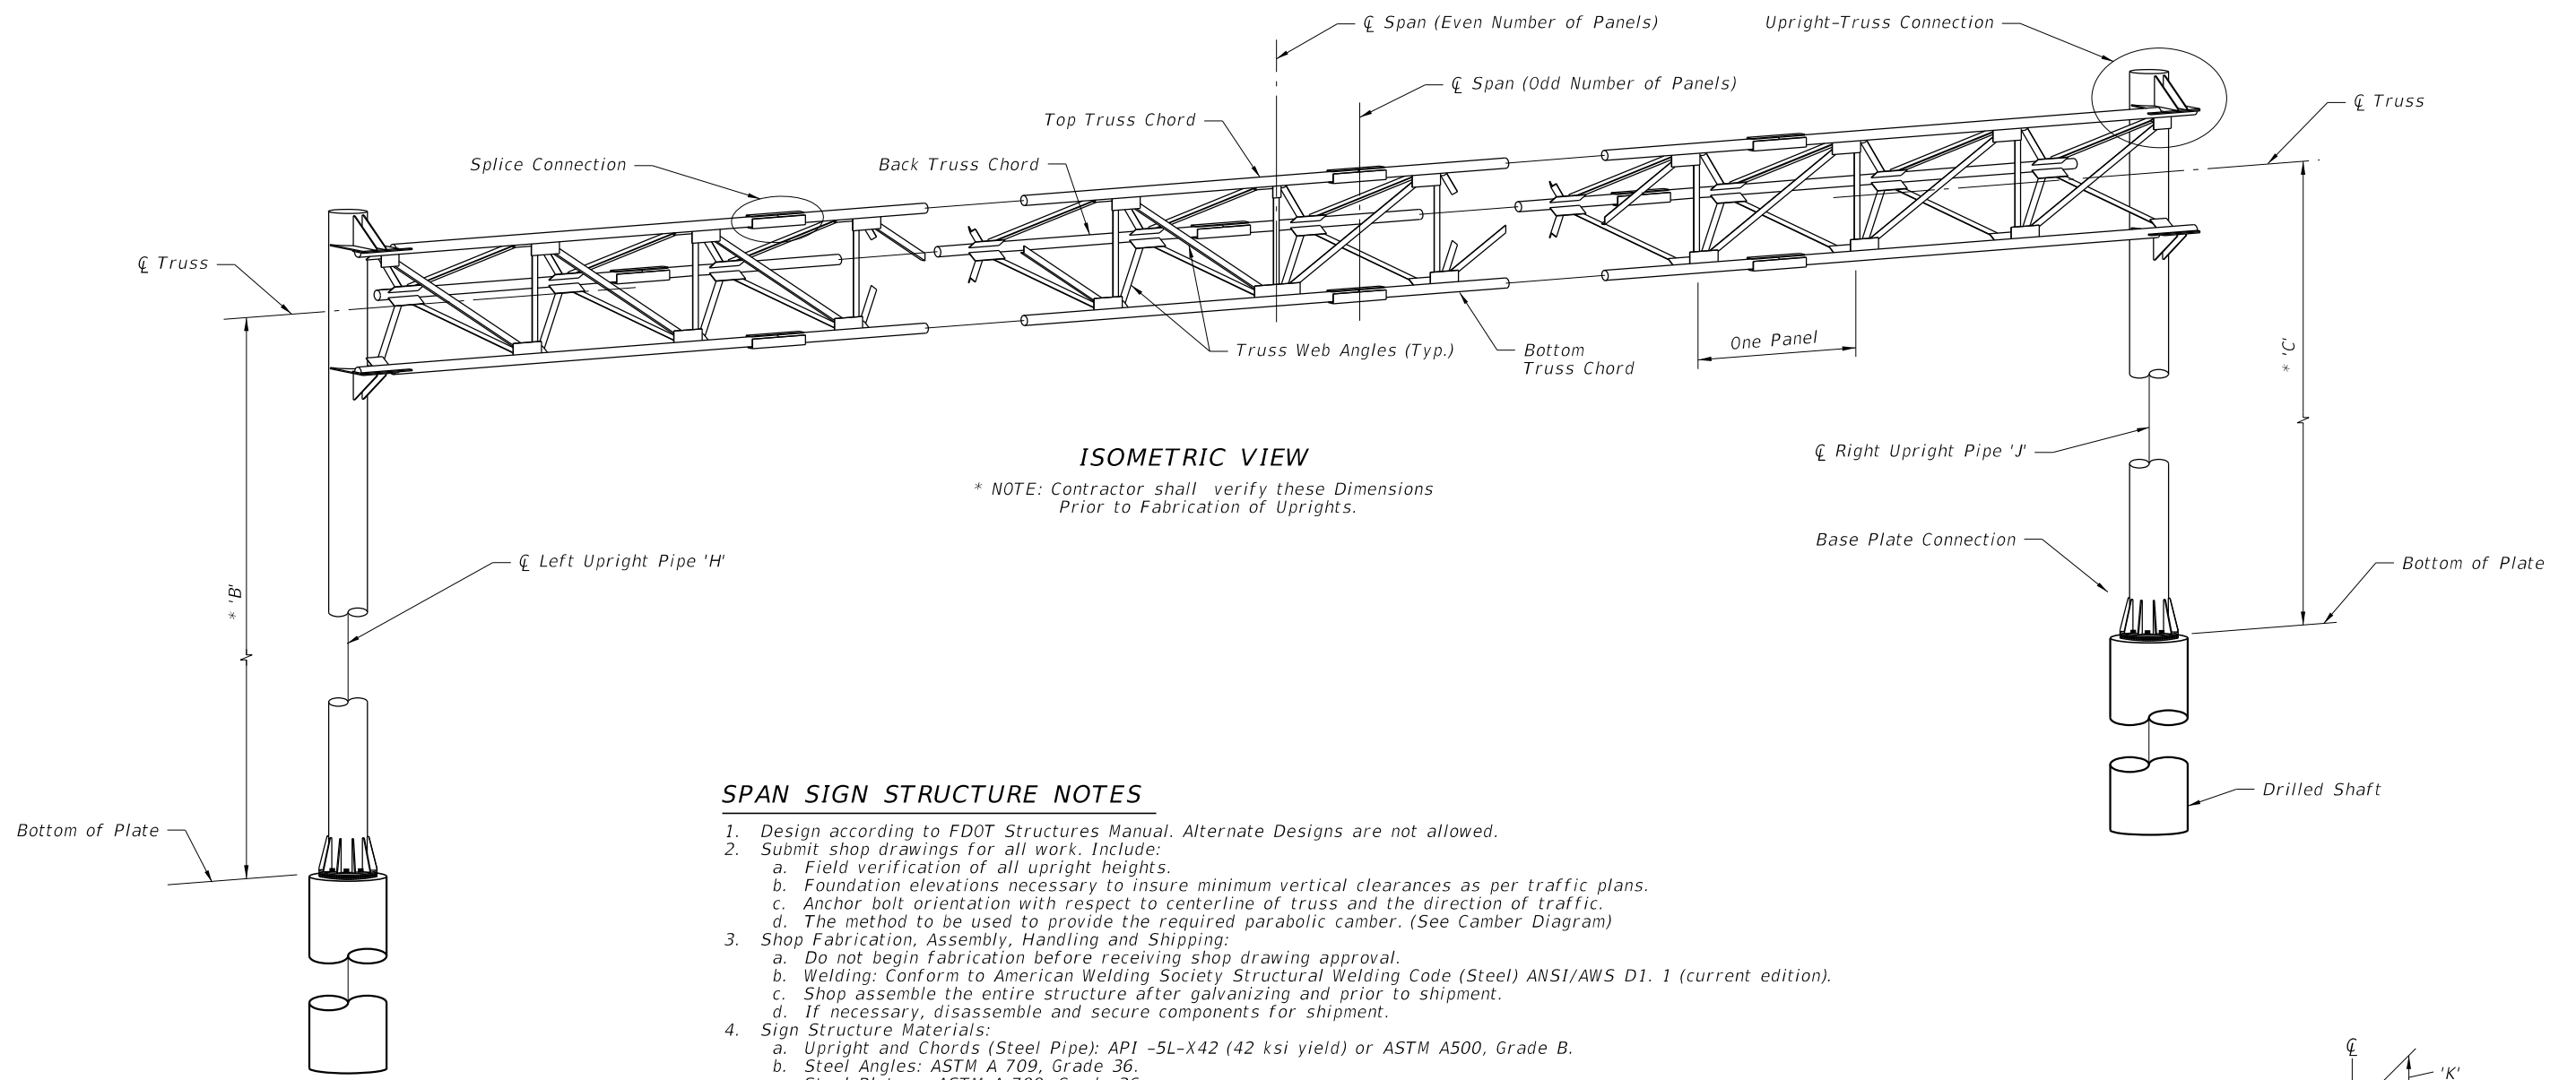


**ISOMETRIC VIEW**

\* NOTE: Contractor shall verify these Dimensions Prior to Fabrication of Uprights.

**SPAN SIGN STRUCTURE NOTES**


1. Design according to FDOT Structures Manual. Alternate Designs are not allowed.
2. Submit shop drawings for all work. Include:
  - a. Field verification of all upright heights.
  - b. Foundation elevations necessary to insure minimum vertical clearances as per traffic plans.
  - c. Anchor bolt orientation with respect to centerline of truss and the direction of traffic.
  - d. The method to be used to provide the required parabolic camber. (See Camber Diagram)
3. Shop Fabrication, Assembly, Handling and Shipping:
  - a. Do not begin fabrication before receiving shop drawing approval.
  - b. Welding: Conform to American Welding Society Structural Welding Code (Steel) ANSI/AWS D1. 1 (current edition).
  - c. Shop assemble the entire structure after galvanizing and prior to shipment.
  - d. If necessary, disassemble and secure components for shipment.
4. Sign Structure Materials:
  - a. Upright and Chords (Steel Pipe): API -5L-X42 (42 ksi yield) or ASTM A500, Grade B.
  - b. Steel Angles: ASTM A 709, Grade 36.
  - c. Steel Plates: ASTM A 709, Grade 36.
  - d. Weld Metal: E70XX.
  - e. Bolts: ASTM A325 Type 1, (install per Specification Section 700) with single, self-locking nuts.
  - f. Anchor Bolts: ASTM F1554, Grade 55 with ASTM A563 Grade A heavy-hex double nuts.
  - g. Install all nuts per manufacturer's instructions.
  - h. Bolt hole diameters: equal to the bolt diameter plus 1/16".
  - i. Anchor bolt hole diameters: equal to the bolt diameter plus 1/2".
  - j. Use of split lock washers is no permitted.
5. Galvanization; Nuts, bolts and washers: ASTM F2329. Other steel items: ASTM A123
6. Sign Panels: Aluminum. See Elevation drawing for sizes and locations.
7. Foundation Materials:
  - a. Reinforcing Steel: ASTM A615, Grade 60.
  - b. Concrete: Class IV (Drilled Shaft), minimum 4.0 ksi compressive strength at 28-days for all environmental classifications.
8. Construct the Sign Structure foundation in accordance with FDOT Specification Section 455.
9. Prior to erection, record the as-built anchor locations and provide to the Engineer.
10. Provide a parabolic camber with the maximum upward deflection as shown on the Camber Diagram.
11. Locate Chord splices a minimum of 3 truss panel lengths apart. Chord splices may be either the Standard splice or the Alternate splice but not both on this structure. Upright splices are not allowed.
12. Install sign panels as shown on the Elevation drawing.
13. Verify CSL access tubes will not interfere with anchor bolt installation before excavating the shaft. When CSL access tube locations conflict with anchor bolt locations, move the CSL access tube location ± two inches along the inner circumference of the reinforcing cage. Notify the Engineer before excavating the shaft if the CSL access tube locations cannot be moved out of conflict with anchor bolt locations.
14. Handhole at pole base is required for DMS structures. See Index 18300 for details.

NOTE: See Plans for Span Sign Structure Data Table.

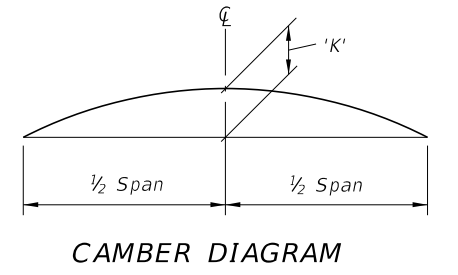


LAST REVISION	07/01/10	DESCRIPTION:		<b>FDOT DESIGN STANDARDS</b> <b>FY 2012/2013</b>	<b>SPAN SIGN STRUCTURE</b>	INDEX NO. <b>11320</b>	SHEET NO. <b>1</b>
---------------	----------	--------------	---	---	----------------------------	---------------------------	-----------------------

C:\projects\standards\roadway\11000-s\11320-02.dgn  
 12/30/2011 11:48:10 AM r0960/h

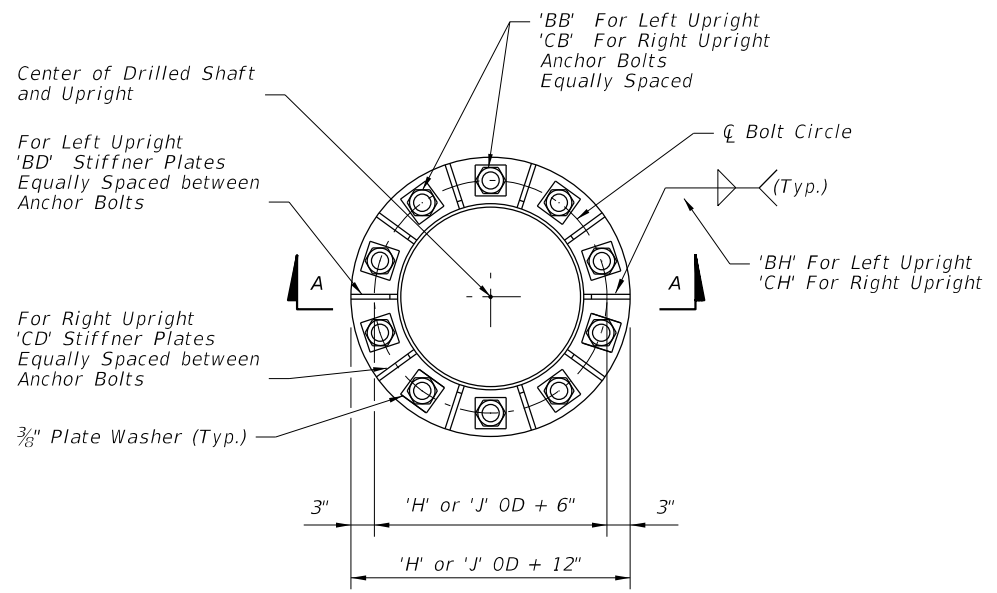


**PLAN VIEW  
BASE PLATE**

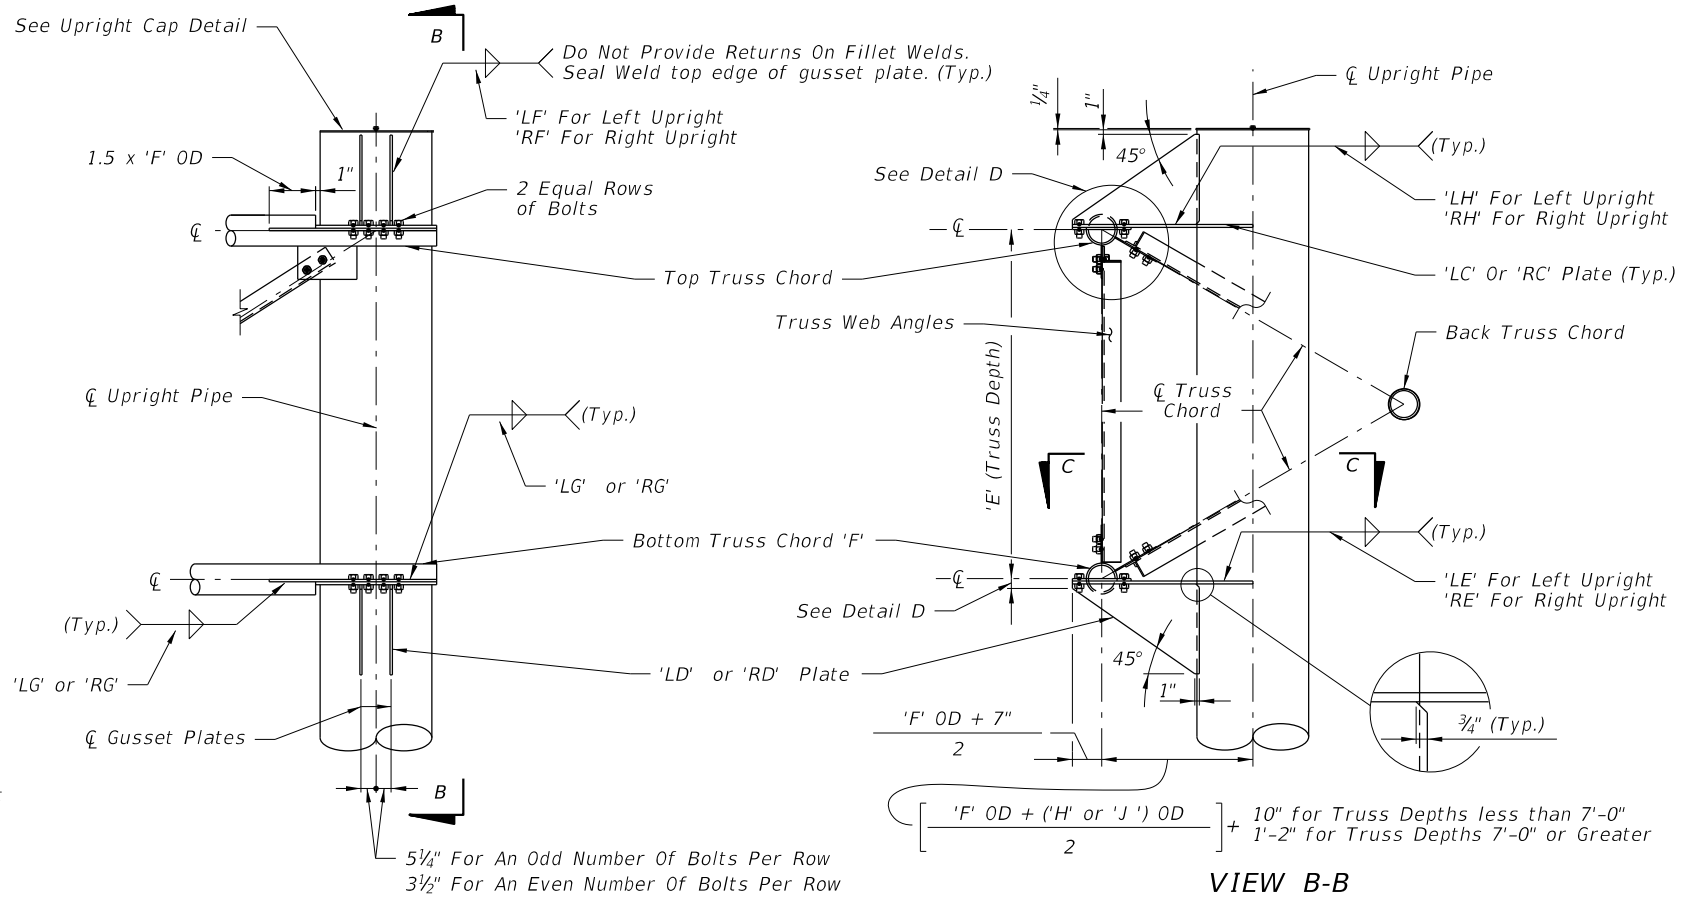


**RIGHT UPRIGHT-TRUSS CONNECTION DETAIL  
(LEFT UPRIGHT -TRUSS CONNECTION SIMILAR)**


Web Members From Back Truss  
Chord Omitted For Clarity

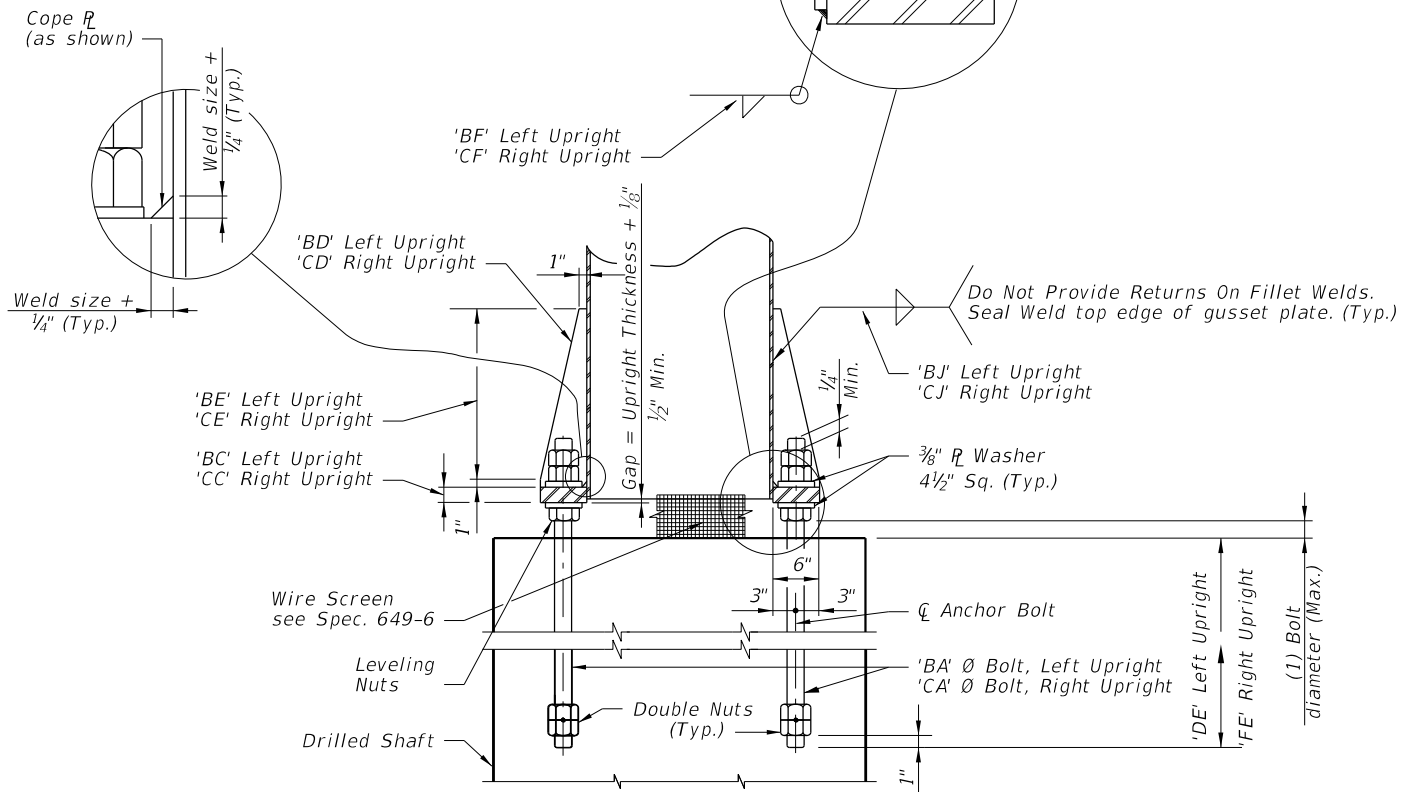

**SECTION A-A**

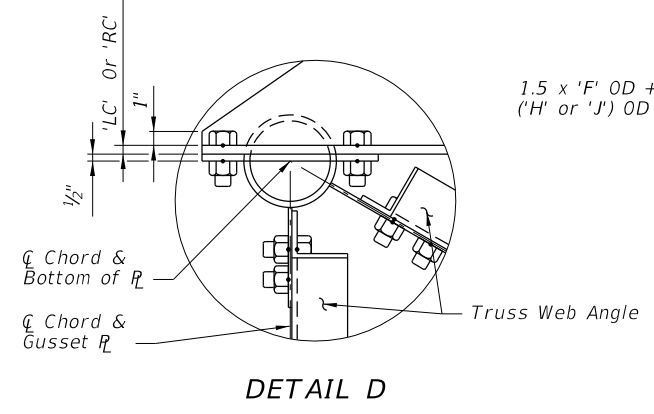

**DETAIL D**

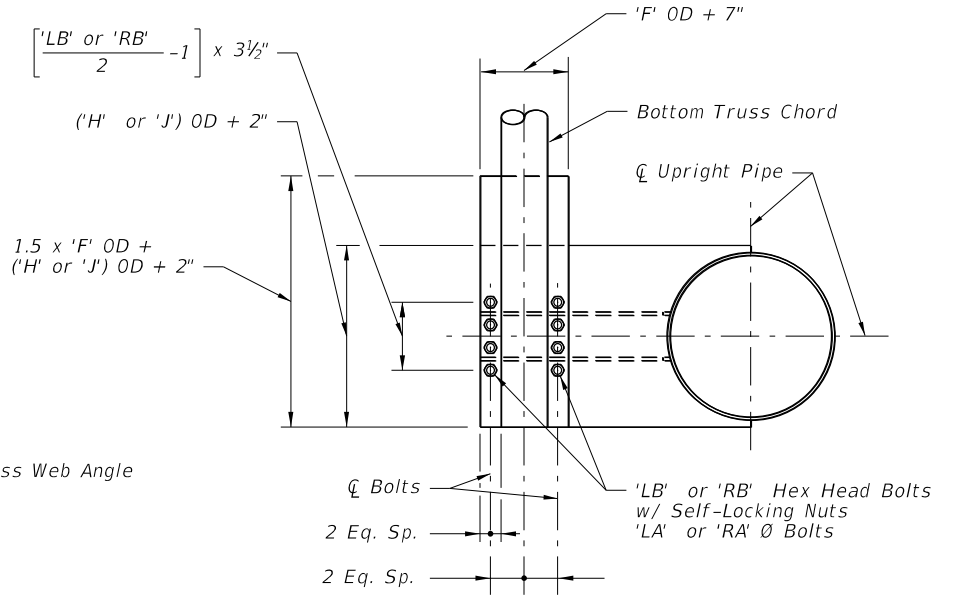




**SECTION C-C**

(With Gusset Plate and Angles omitted for clarity)

NOTE:  
Abbreviation  
OD ~ Outside Diameter

LAST REVISION	DESCRIPTION:		<b>FDOT DESIGN STANDARDS FY 2012/2013</b>	<b>SPAN SIGN STRUCTURE</b>	INDEX NO.	SHEET NO.
07/01/10					11320	2


C:\projects\standards\roadway\11000-s\11320-03.dgn  
 r0960rh  
 11:48:11 AM  
 12/30/2011

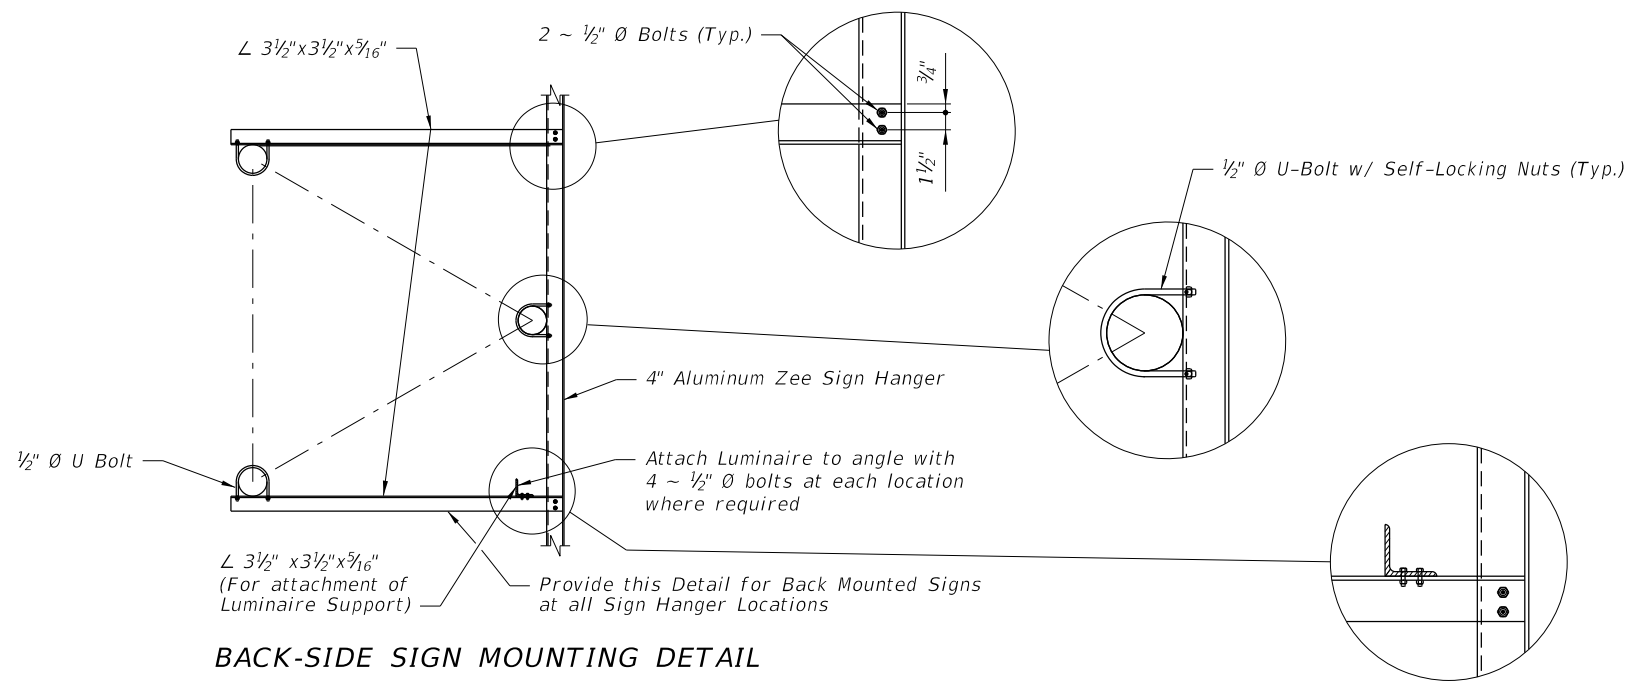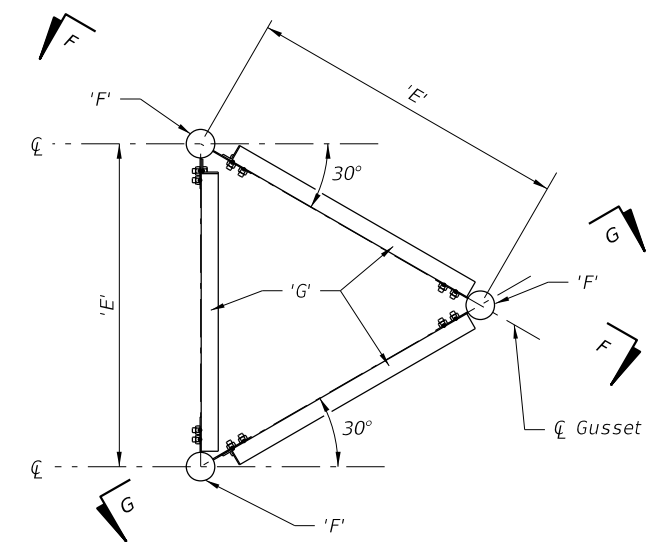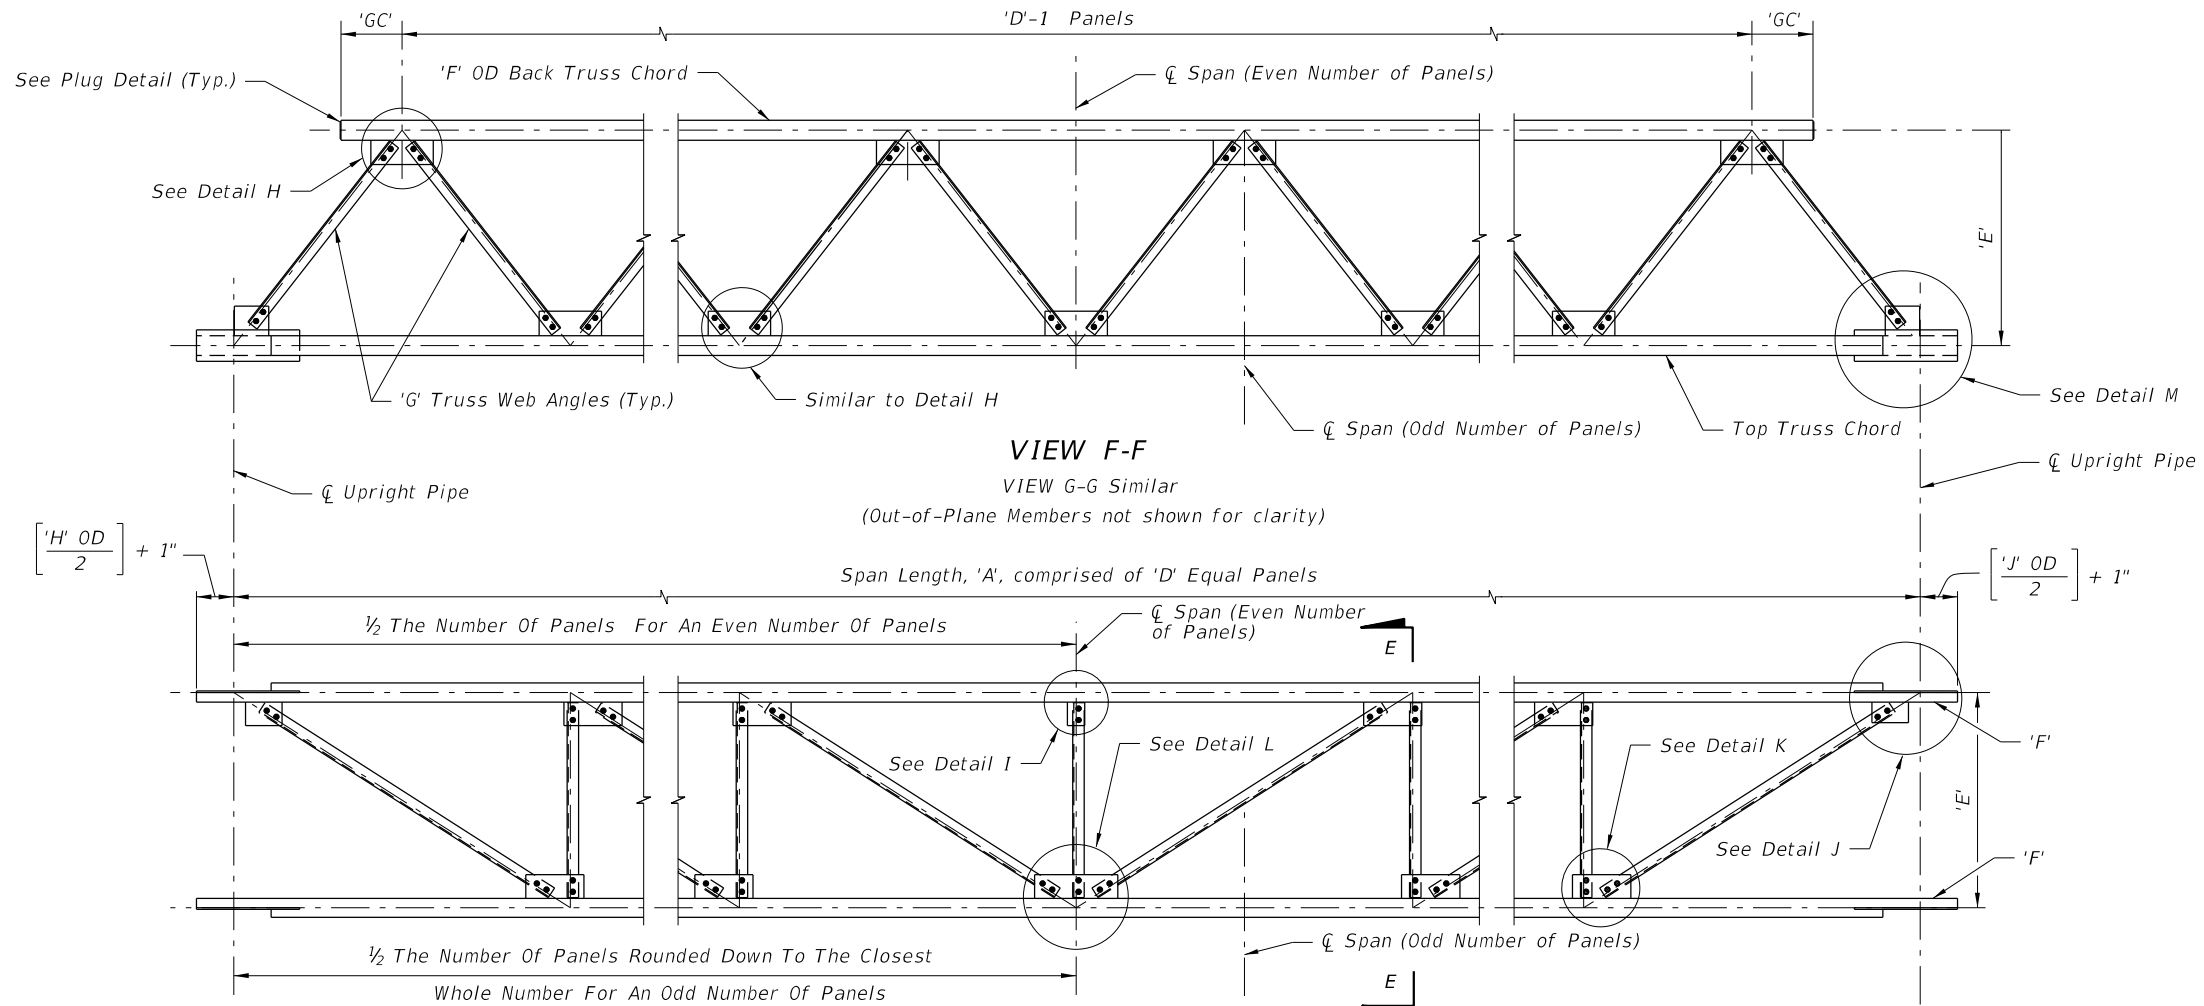


NOTE:  
 Abbreviation  
 OD ~ Outside Diameter

LAST REVISION <b>07/01/05</b>	DESCRIPTION:	 <b>FDOT DESIGN STANDARDS</b> FY 2012/2013	<b>SPAN SIGN STRUCTURE</b>	INDEX NO. <b>11320</b>	SHEET NO. <b>3</b>
----------------------------------	--------------	--	----------------------------	---------------------------	-----------------------


C:\projects\standards\roadway\11000-s\11320-04.dgn  
 r0960/h  
 11:48:11 AM  
 12/30/2011

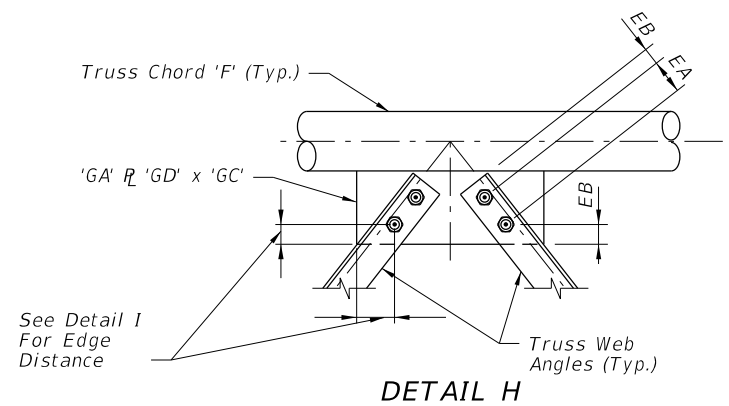


**DETAIL H**

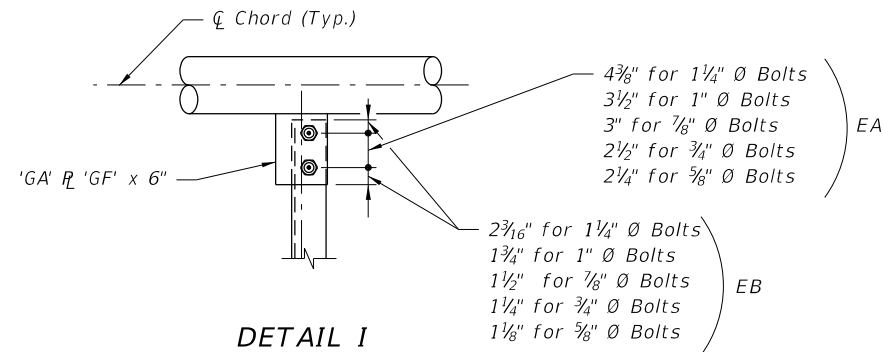


**DETAIL I**

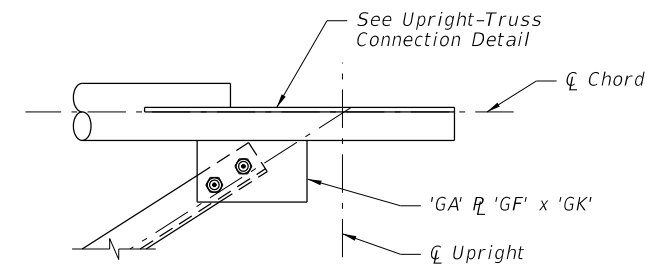


**DETAIL J**

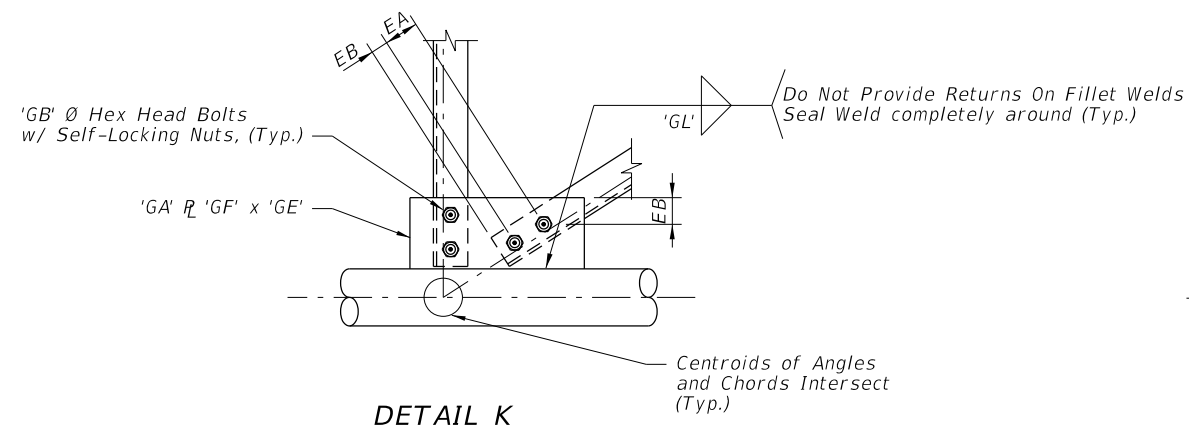


**DETAIL K**

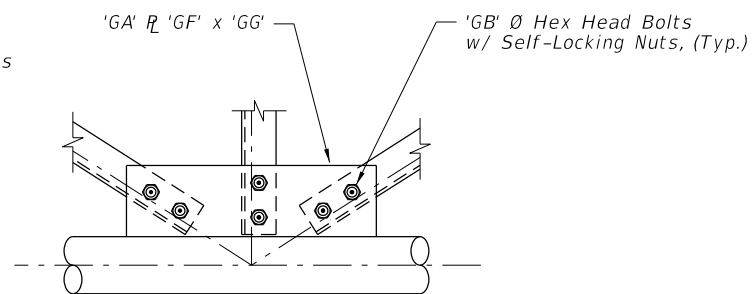

**DETAIL L**

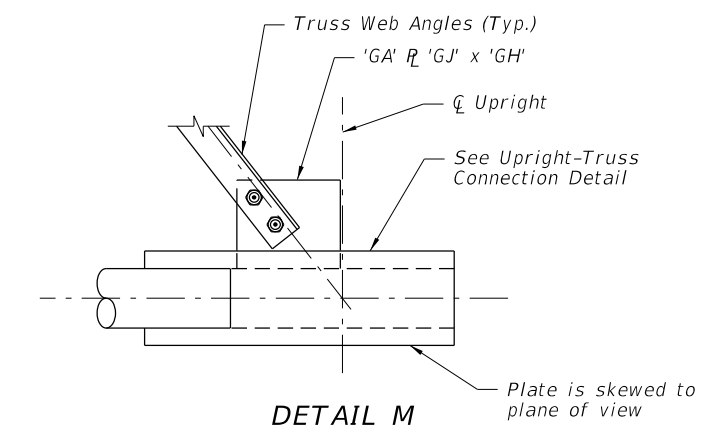


**DETAIL M**

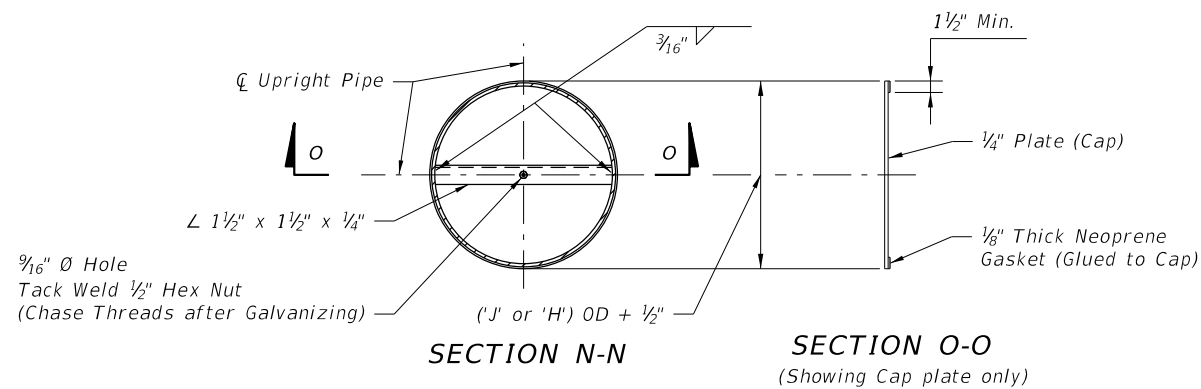


**SECTION N-N**

**SECTION O-O**  
(Showing Cap plate only)

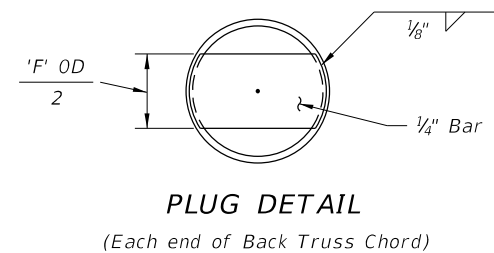

**PLUG DETAIL**

(Each end of Back Truss Chord)

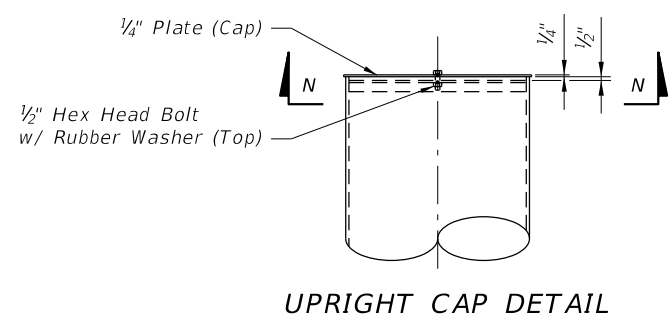


**UPRIGHT CAP DETAIL**


NOTE:  
Abbreviation  
OD ~ Outside Diameter

LAST REVISION	01/01/09	DESCRIPTION:	<b>FDOT DESIGN STANDARDS</b> FY 2012/2013	<b>SPAN SIGN STRUCTURE</b>	INDEX NO.	11320	SHEET NO.	4
---------------	----------	--------------	--	----------------------------	-----------	-------	-----------	---


12/30/2011 11:48:12 AM r10960/h C:\projects\standards\roadway\11000-s\11320-05.dgn

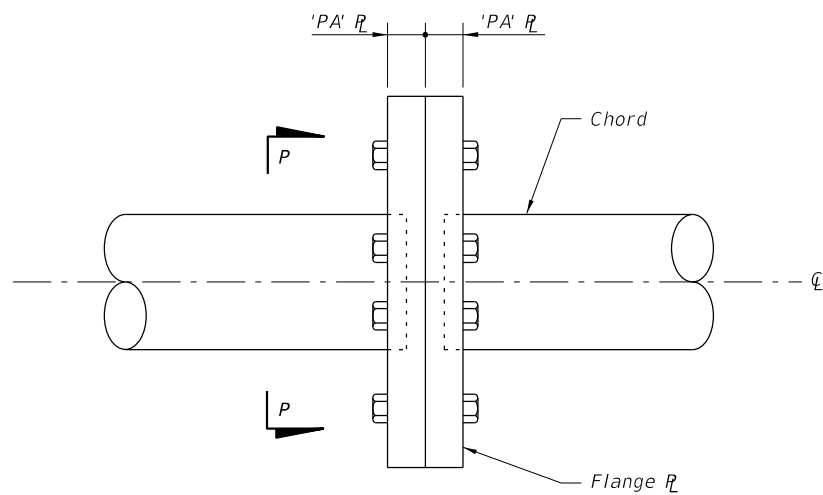


**ELEVATION  
ALTERNATE SPLICE CONNECTION**

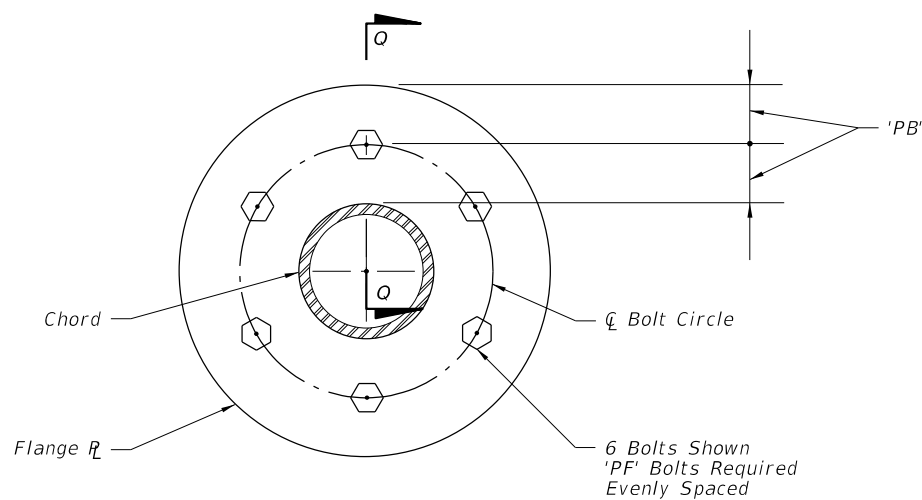


**SECTION P-P**

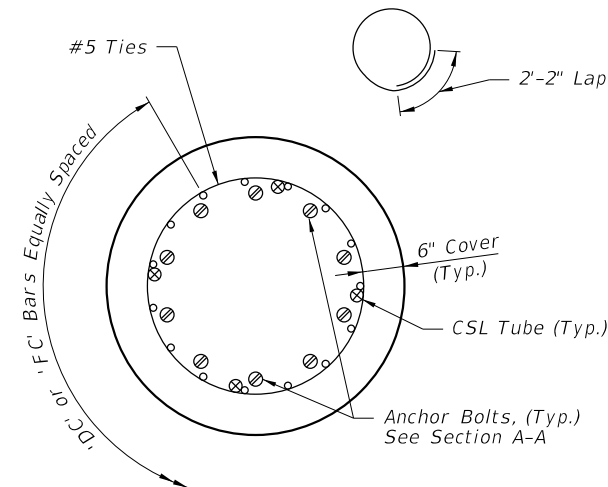


**PLAN VIEW  
DRILLED SHAFT**

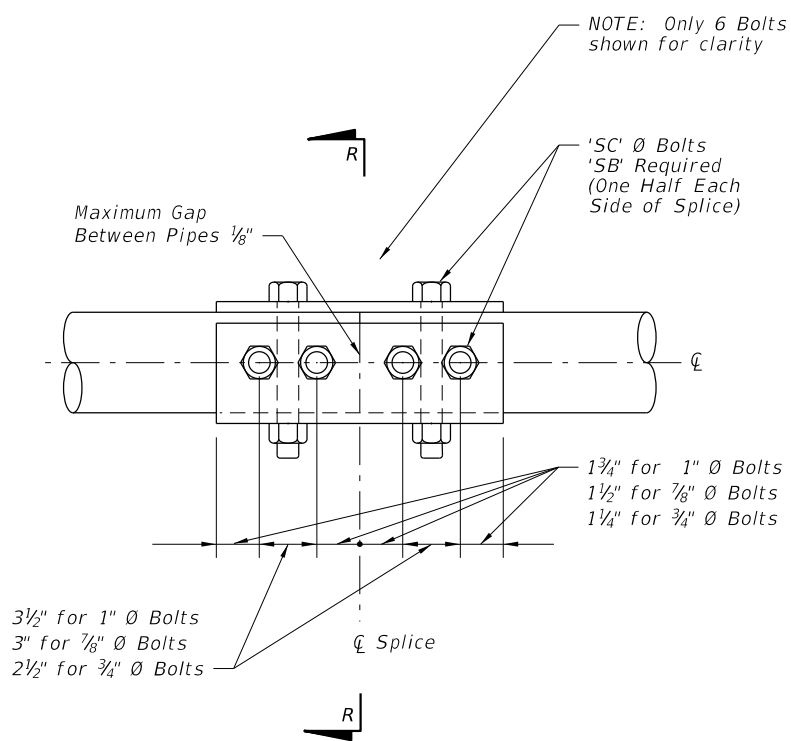


**ELEVATION  
SPLICE CONNECTION**

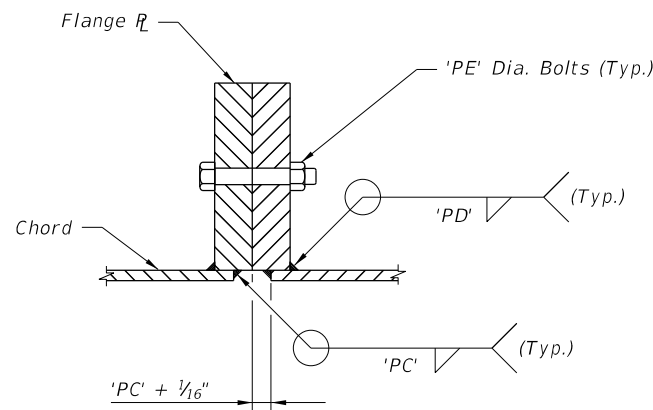

**SECTION Q-Q**

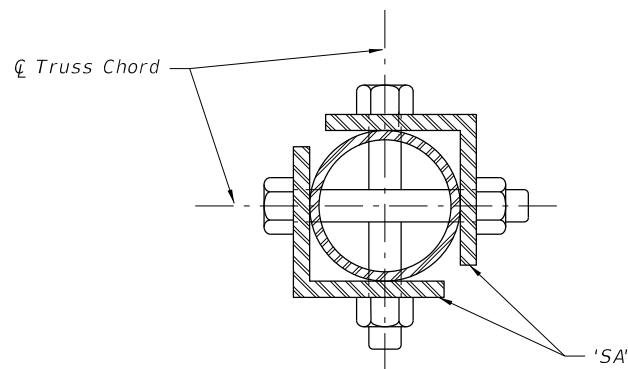

**SECTION R-R**

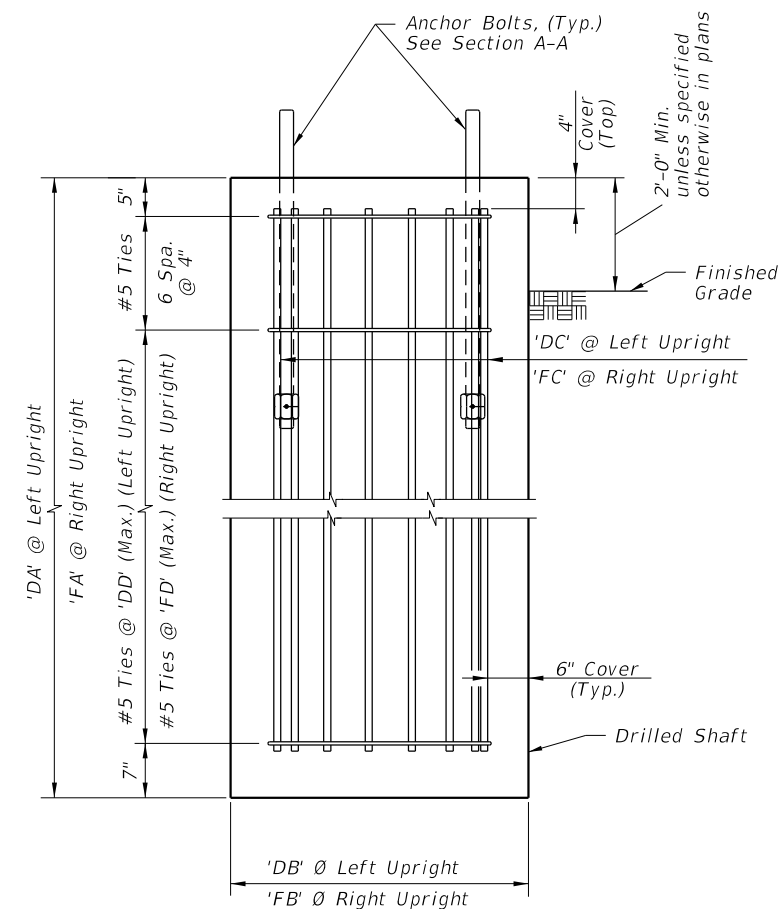

**ELEVATION  
DRILLED SHAFT**

LAST REVISION	DESCRIPTION:
07/01/10	

REVISION	DESCRIPTION:



**FDOT DESIGN STANDARDS  
FY 2012/2013**

**SPAN SIGN STRUCTURE**

INDEX NO.	SHEET NO.
11320	5