




C:\projects\standards\roadway\17300-s\17357-01.dgn
r10960/h
11:48:58 AM
12/30/2011

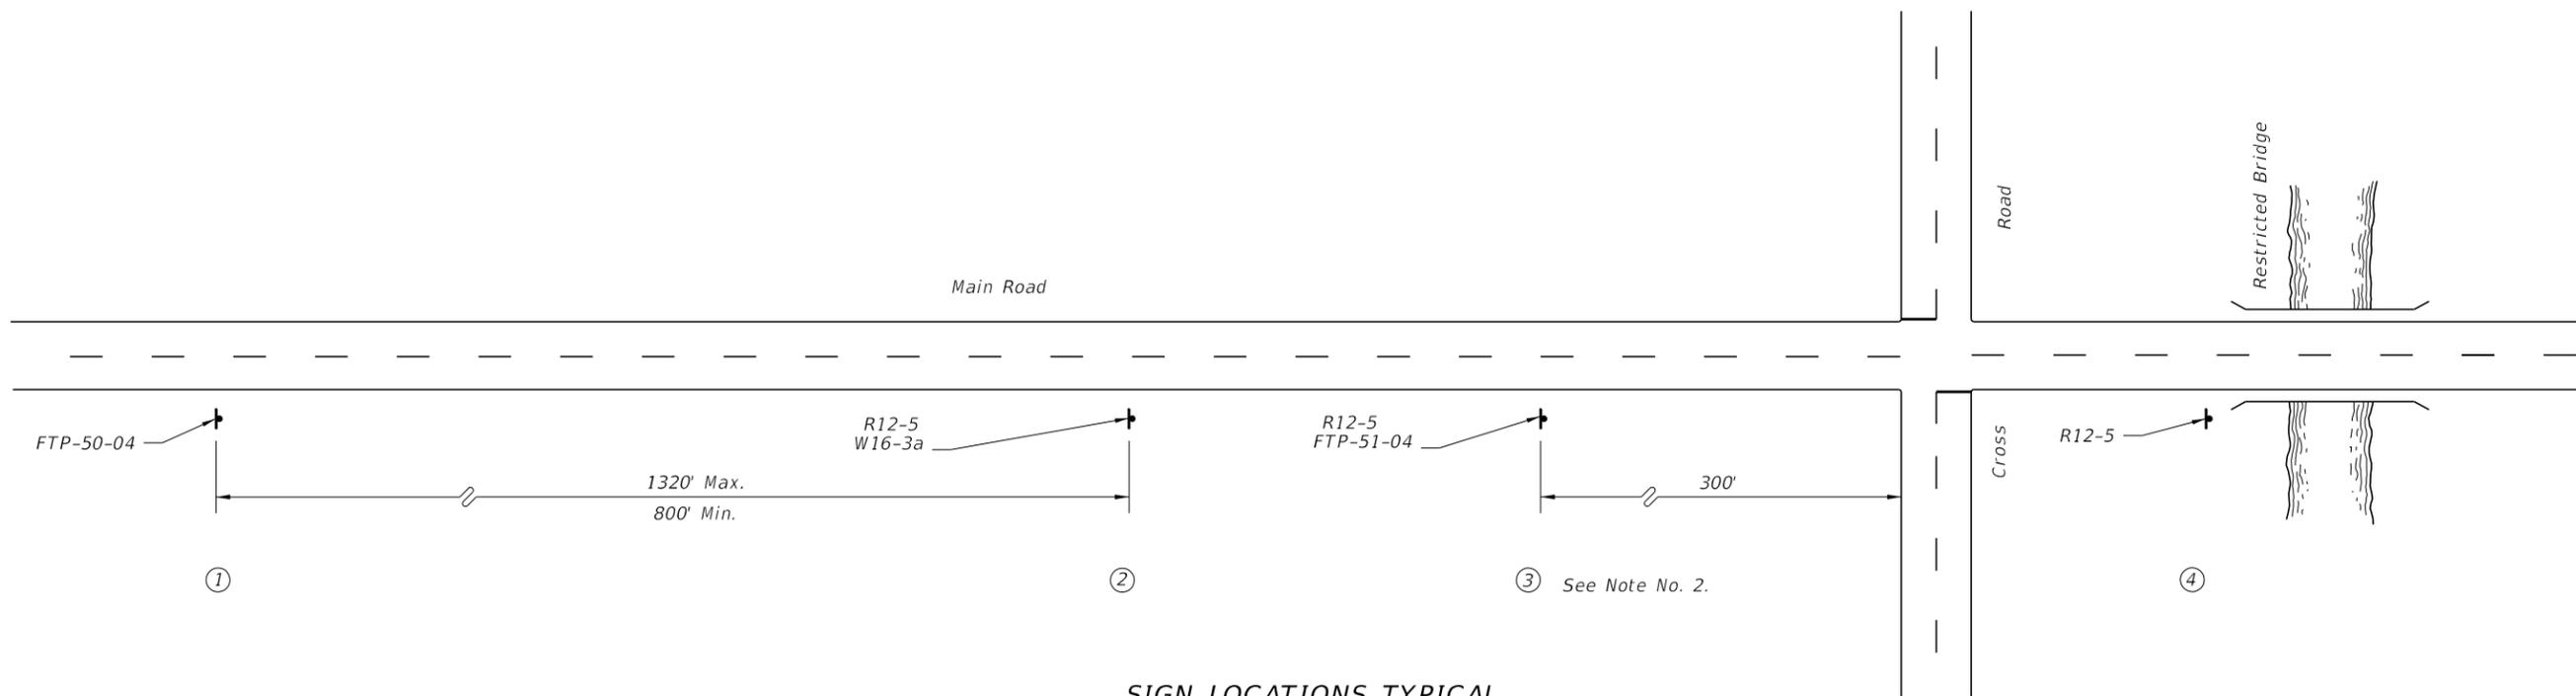

SIGN LOCATIONS TYPICAL

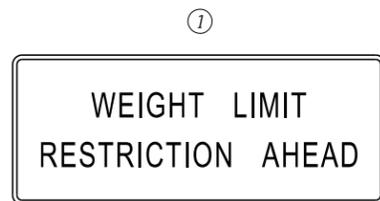

FTP-50-06

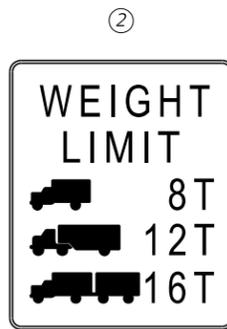

R12-5 (24" X 36")



W 16-3A



R12-5 (24" X 36")



FTP-51-06



R12-5 (24" X 36")

1. See Standard Highway Signs for sign R12-5 and W16-3 details.
2. Location of Sign No. 2 should be established from the Cross Road the following approximate distances; Interstate-1 Mile Non- Interstate-1/2 Mile.
3. The Cross Road is the last detour to route around the restricted bridge.
4. Location of Sign No. 3 may require some field adjustment.
5. See Index 17355 for sign details.

LAST REVISION	01/01/12	DESCRIPTION:	 FDOT DESIGN STANDARDS FY 2012/2013	BRIDGE WEIGHT RESTRICTIONS	INDEX NO.	SHEET NO.
					17357	1