




C:\projects\standards\roadway\17500-s\17515-01.dgn  
 rd960rh  
 12:24:48 PM  
 6/29/2012

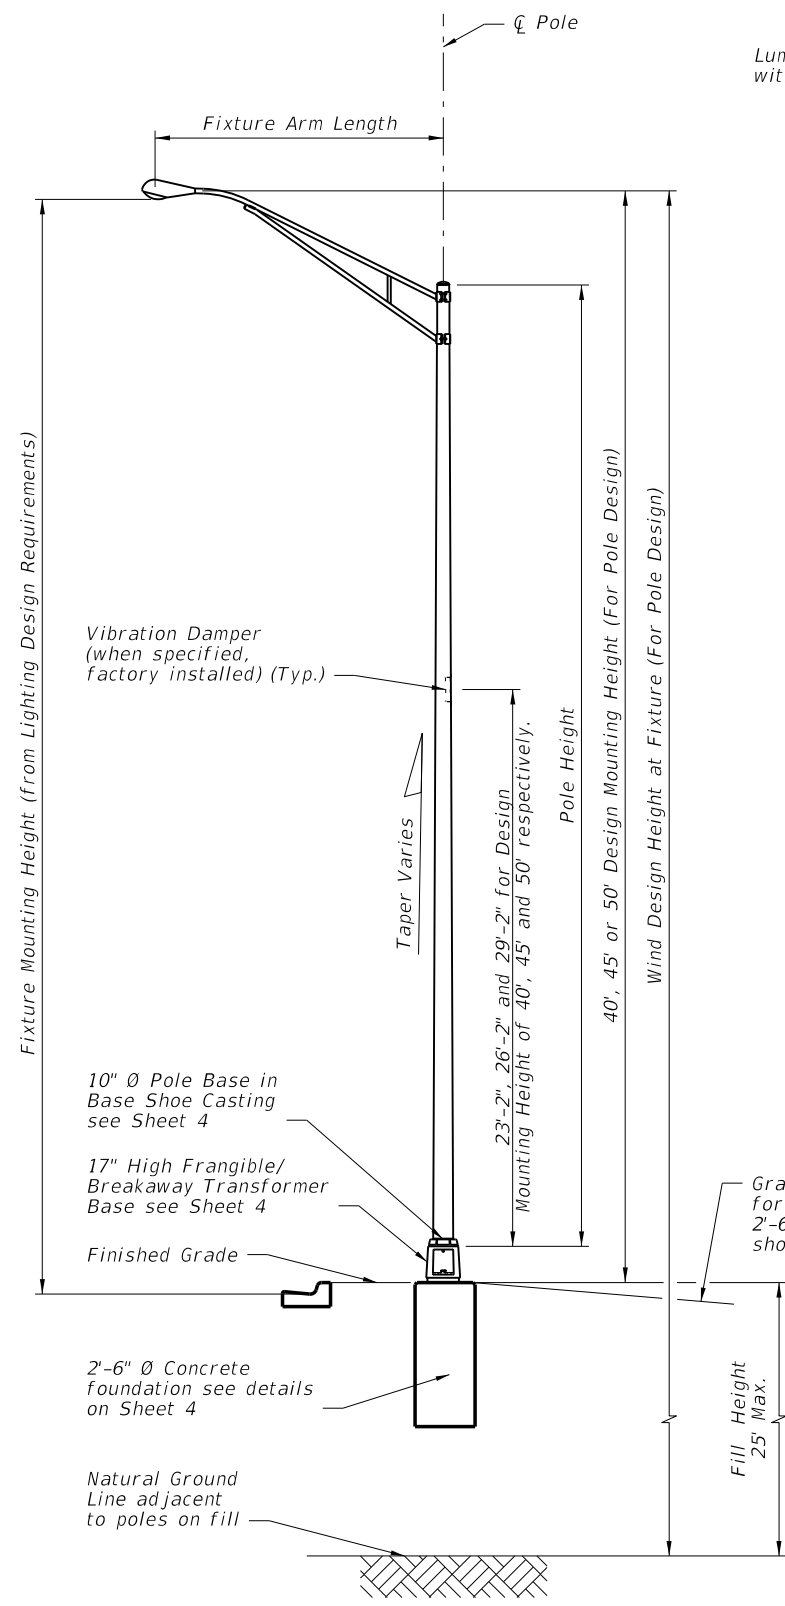

STANDARD ROADWAY ALUMINUM LIGHT POLE

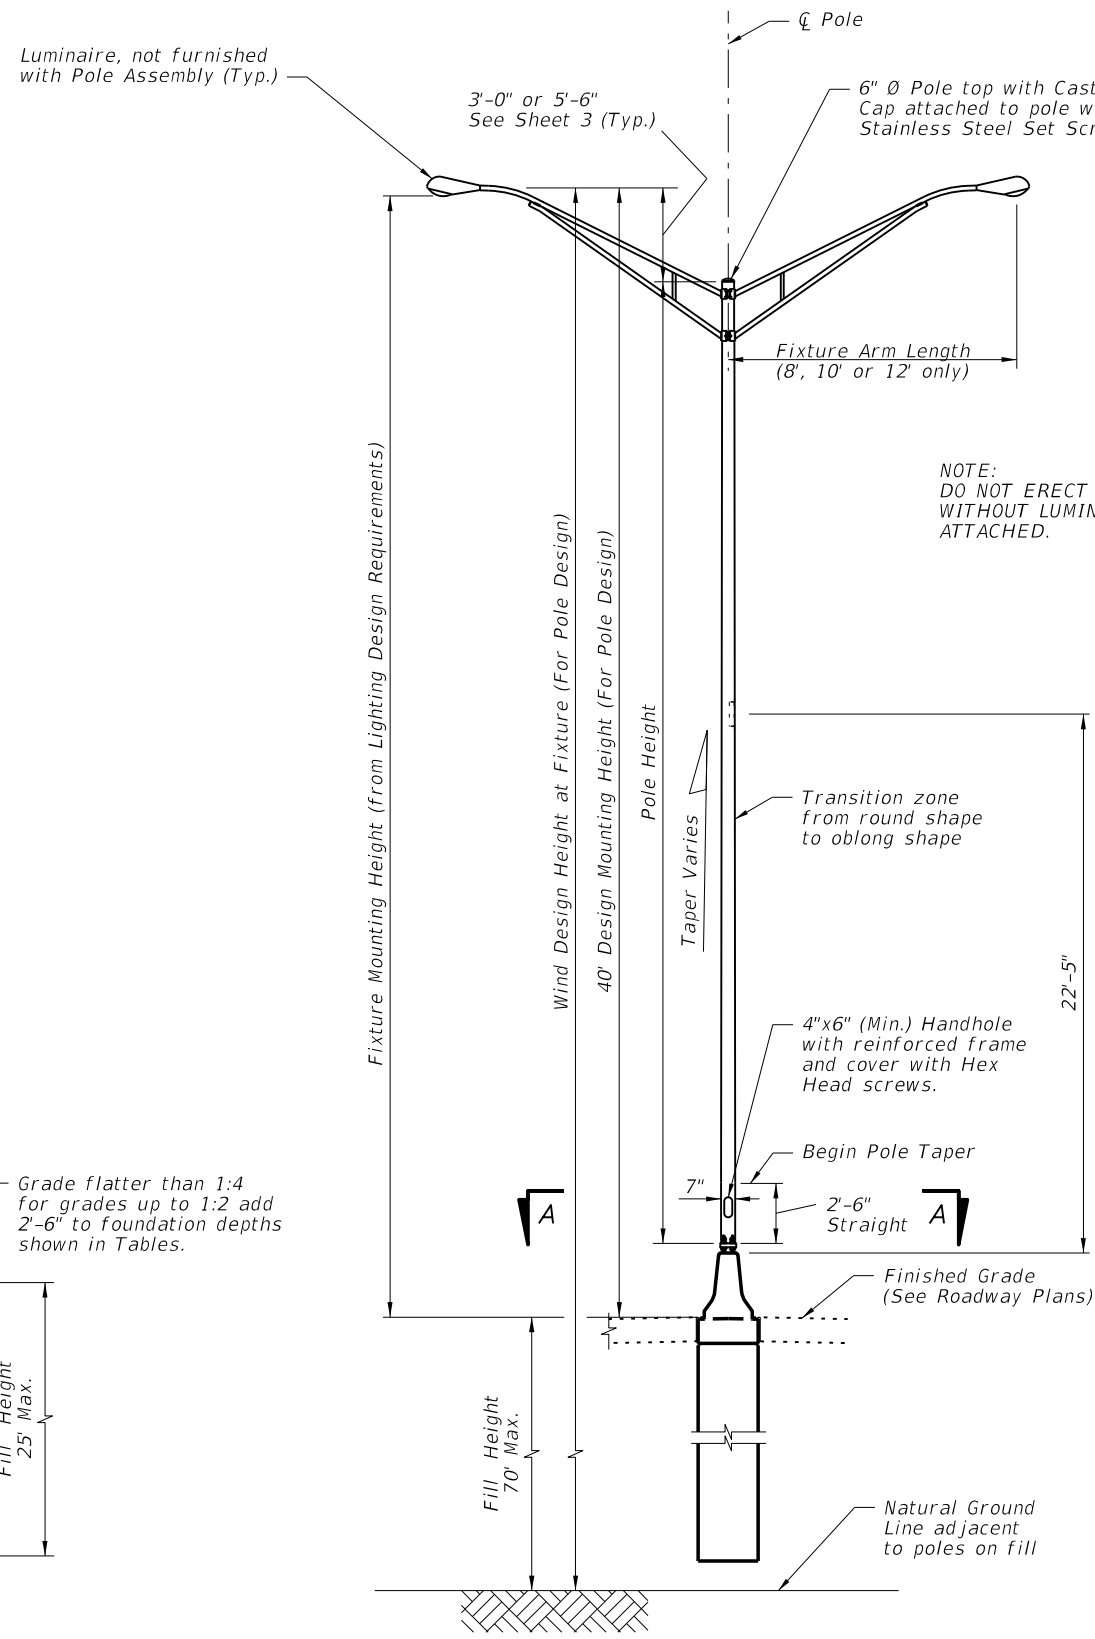


MEDIAN BARRIER MOUNTED ALUMINUM LIGHT POLE ON CYLINDRICAL FOUNDATION

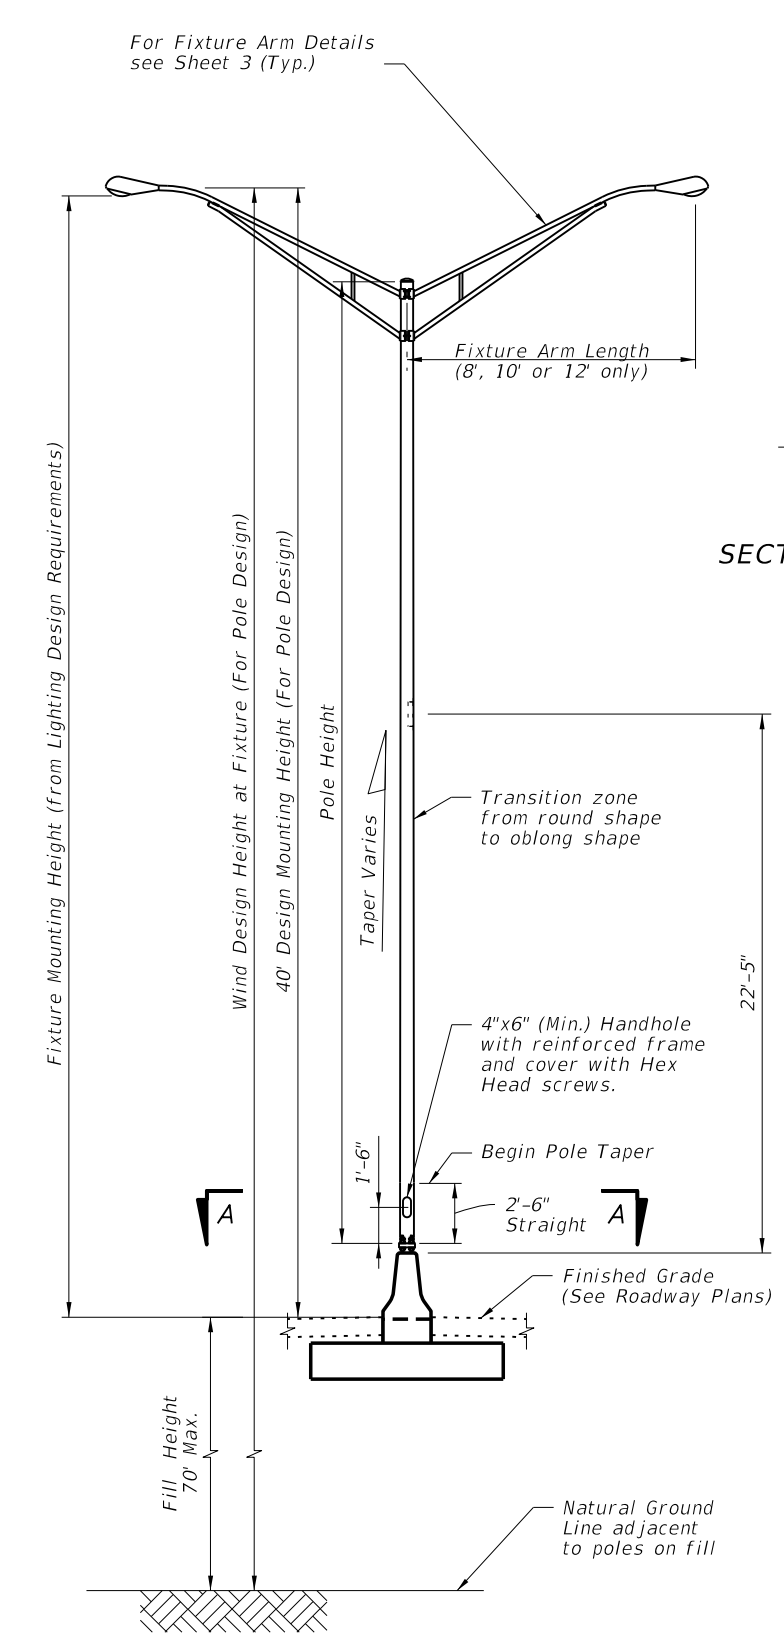

MEDIAN BARRIER MOUNTED ALUMINUM LIGHT POLE ON SPREAD FOOTING FOUNDATION

NOTE:  
DO NOT ERECT POLE WITHOUT LUMINAIRE ATTACHED.

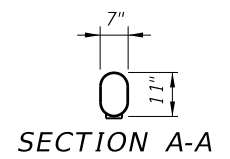

ELEVATIONS

|               |              |  |                               |                            |           |           |
|---------------|--------------|--|-------------------------------|----------------------------|-----------|-----------|
| LAST REVISION | DESCRIPTION: |  | FDOT DESIGN STANDARDS<br>2013 | STANDARD ALUMINUM LIGHTING | INDEX NO. | SHEET NO. |
| 01/01/10      |              |  |                               |                            | 17515     | 1         |

**ALUMINUM LIGHT POLE GENERAL NOTES**

1. Designed in accordance with FDOT Structures Manual.
2. All tables were developed assuming the following Luminaire properties: Effective Projected Area of 1.55 sq. ft. (includes wind drag coefficient) and 75 pounds (max.)
3. Perform all welding in accordance with the American Welding Society Structural Welding Code Aluminum ANSI/AWS D1.2 (current edition).
4. See Standard Index No. 17500 for grounding and wiring details.
5. Light Pole Specifications:
  - a. Poles: ASTM B221, Alloy 6063-T6.
  - b. Arm Tube Extrusions: ASTM B221 - Alloy 6063-T6.
  - c. Finish: For pole and arms; 50 grit satin rubbed finish.
  - d. Pole Connection Extrusions, Bars and Plates: ASTM B221 - Alloy 6063-T6.
  - e. Aluminum Caps and Covers: ASTM B-26(319-F).
  - f. Weld Metal: ER4043.
  - g. Stainless Steel Fasteners and Hardware: AISI Grade 304.
  - h. Aluminum alloy 6063: T4 condition and heat treated in accordance with ASTM B597 to T6.
  - i. Frangible Base: ASTM B26 Alloy 356-T6 or ASTM 108 Alloy 356-T6.
6. Provide "J", "S" or "C" hook at top of pole for electrical cable.
7. Furnish each pole with a 2"x4" (max) aluminum identification tag. Submit details for approval. Secure to Transformer Base with 0.125" stainless steel rivets or screws. Locate Identification Tag on the inside of base and visible from the door opening. Include the following information: Financial Project ID, Pole Height and Manufacturer's Name.
8. For Clamp and Frangible Transformer Base Design, certify that the components are capable of providing the required capacity. Certify that the frangible Transformer Base conforms to the current FHWA required AASHTO Frangibility Requirements, tested under NCHRP Report 350 Guidelines (eg. Akron Foundry TB1-17).
9. For Median Barrier Mounted Aluminum Light Pole design, submit test results showing that pole will not buckle at pole shape transition area. Demonstrate in the tests that the poles will achieve full ultimate moment capacity of 36 k-ft in the strong axis and 30 k-ft in the weak axis respectively for the 0.25" thick poles, and 44 k-ft in the strong axis and 37 k-ft in the weak axis respectively for the 0.313" thick poles. Submit complete details and calculations for the reinforced 4"x6" (min.) handhole located 1'-6" above the base plate.
10. In accordance with specification 5-1.4.2, shop drawings are only required for additions, deletions or modifications to this design standard.

**ROADWAY ALUMINUM LIGHTING POLE NOTES**

1. Foundation Materials:
  - a. Reinforcing Steel: ASTM A615 Grade 60.
  - b. Concrete: Class I.
  - c. Anchor Bolts: ASTM F1554 Grade 55 with ASTM A563 Grade DH nuts and ASTM F436 Type 1 washers (all galvanized in accordance with ASTM F2329).
2. Shoe Base and Frangible/Breakaway Transformer Base Casting Specifications.
  - a. Shoe Base Casting: ASTM B26 - Alloy 356-T6 or ASTM B108 - Alloy 356-T6.
  - b. Frangible/Breakaway Transformer Base Casting: ASTM B26 - Alloy 356-T6 or ASTM B108 - Alloy 356-T6.
  - c. Shoe Base Connection Bolts: ASTM A325 Type 1 with ASTM A563 Grade DH nuts and ASTM F436 Type 1 washers (all galvanized in accordance with ASTM F2329).
3. Pole Notes:
  - a. Tapered as required to provide a top outside diameter (O.D.) of 6" with a base O.D. of 10". Portions of the shaft near the base shoe and at the arm connections may be held constant at 10" and 6" respectively to simplify fabrication.
  - b. Transverse welds are allowed only at the base.
  - c. Poles constructed out of two or more sections with overlapping splices are not permitted.
  - d. Equip poles with a vibration damper at locations per Specification Section 715.

**MEDIAN BARRIER MOUNTED ALUMINUM LIGHT POLE**

1. Foundation Materials:
  - a. Reinforcing Steel: ASTM A615 Grade 60.
  - b. Concrete: Class I.
  - c. Anchor Bolts: ASTM F1554 Grade 55 with ASTM A563 Grade DH nuts and ASTM A36 Plate Washer or ASTM F436 Type 1 washers (all galvanized in accordance with ASTM F2329). Coupler shall be in accordance with AASHTO 5.11.5.2.2.
2. Base Connection Materials:
  - a. Aluminum Base Plate and Stiffener: Alloy 6061-T6.
  - b. Backer Ring: ASTM B221, Alloy 6063-T6.
  - c. Bearing Plate for Anchor Bolts: ASTM A709 Grade 36 or ASTM A36.
3. Pole Notes:
  - a. Tapered as required to provide a 6" (O.D.) round top with a 11"x7" (O.D.) oblong base. Portions of the shaft near the base and at the arm connections may be held constant at 11"x7" oblong and 6" round respectively to simplify fabrication.
  - b. Transverse welds are allowed only at the base.
  - c. Poles constructed out of two or more sections with overlapping splices are not permitted.
  - d. Equip poles with a damping device.

**FOUNDATION NOTES**

The foundations for Standard Roadway Aluminum Light Poles are pre-designed and are based upon the following conservative soil criteria which covers the majority of soil types found in Florida:  
 Classification = Cohesionless (Fine Sand)  
 Friction Angle = 30 Degrees (30°)  
 Unit Weight = 50 lbs./cu. ft. (assumed saturated)  
 Only in cases where the Designer considers the soil types at the specific site location to be of lesser strength properties should an analysis be required. Auger borings, SPT borings or CPT soundings may be utilized as needed to verify the assumed soil properties, and at relatively uniform sites, a single boring or sounding may cover several foundations. Borings in the area that were performed for other purposes may be used to confirm the assumed soil properties.


**PULL BOX NOTES**

1. Fabricate pull boxes from ASTM A 36 steel and hot-dip galvanized in accordance with ASTM A 123 after fabrication. All seams shall be continuously welded and ground smooth. Provide watertight cover with neoprene gasket and secure cover with galvanized screws.
2. Completed pull box and conduit risers are incidental to the cost of concrete barrier wall.

**NOTES**


6/28/2012 12:24:50 PM rd960rth C:\p\projects\standards\roadway\17500-s\17515-02.dgn

|               |          |              |  |                                   |           |           |
|---------------|----------|--------------|--|-----------------------------------|-----------|-----------|
| LAST REVISION | 01/01/12 | DESCRIPTION: |  <b>FDOT DESIGN STANDARDS</b><br>2013 | <b>STANDARD ALUMINUM LIGHTING</b> | INDEX NO. | SHEET NO. |
|               |          |              |  |                                   | 17515     | 2         |

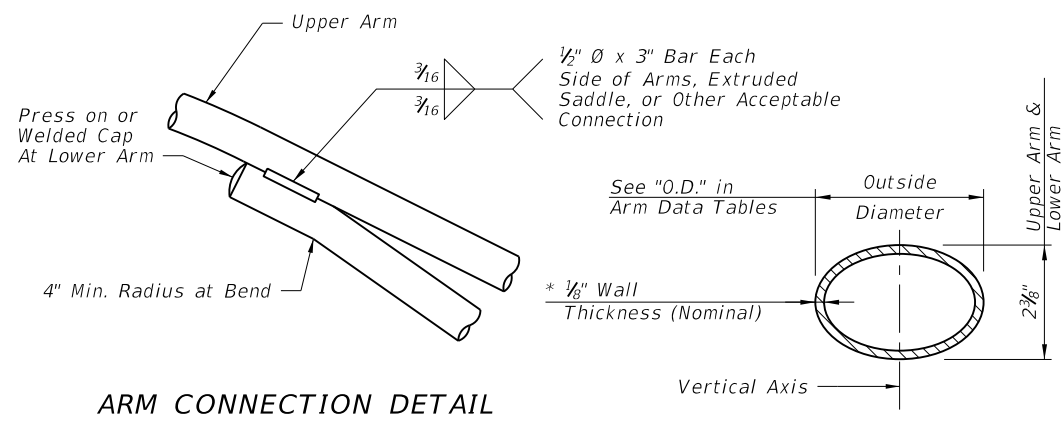


ARM CONNECTION DETAIL

ARM SECTION

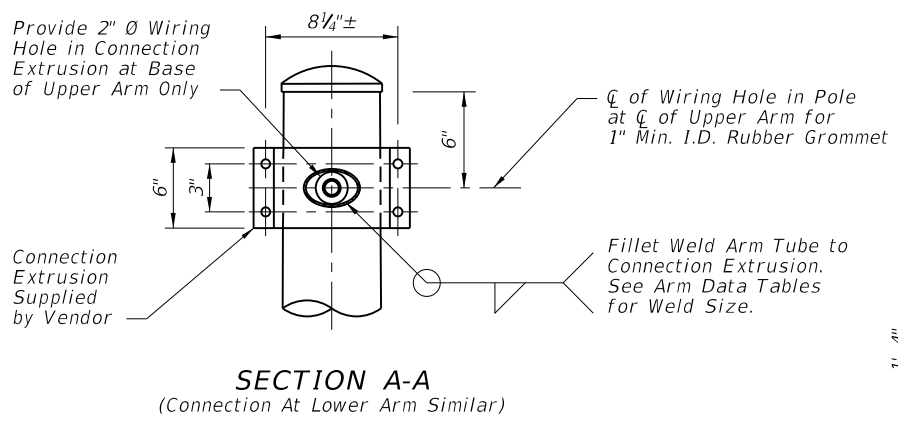


SECTION A-A  
(Connection At Lower Arm Similar)

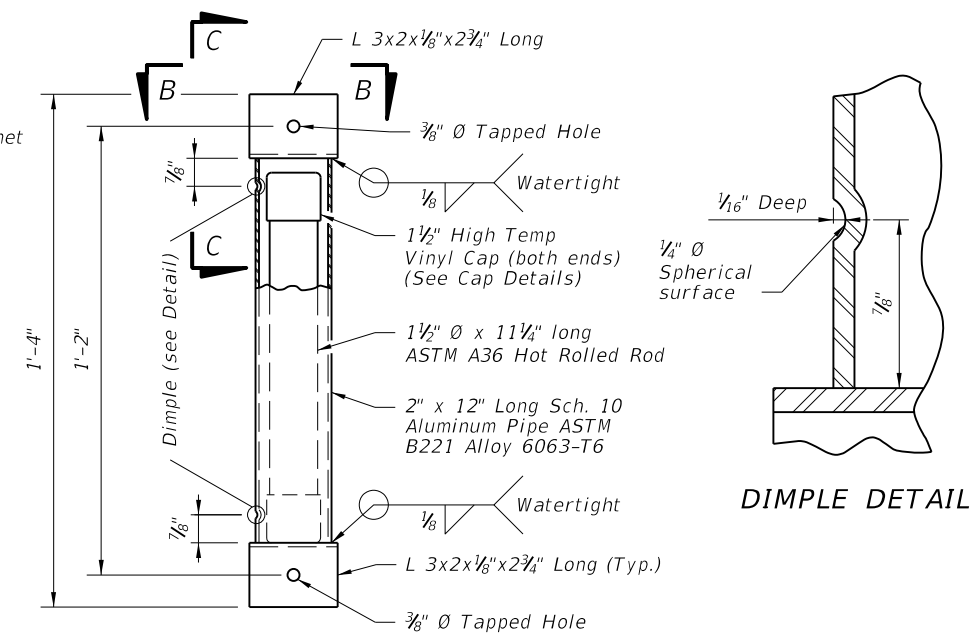


VIBRATION DAMPER ELEVATION

DIMPLE DETAIL

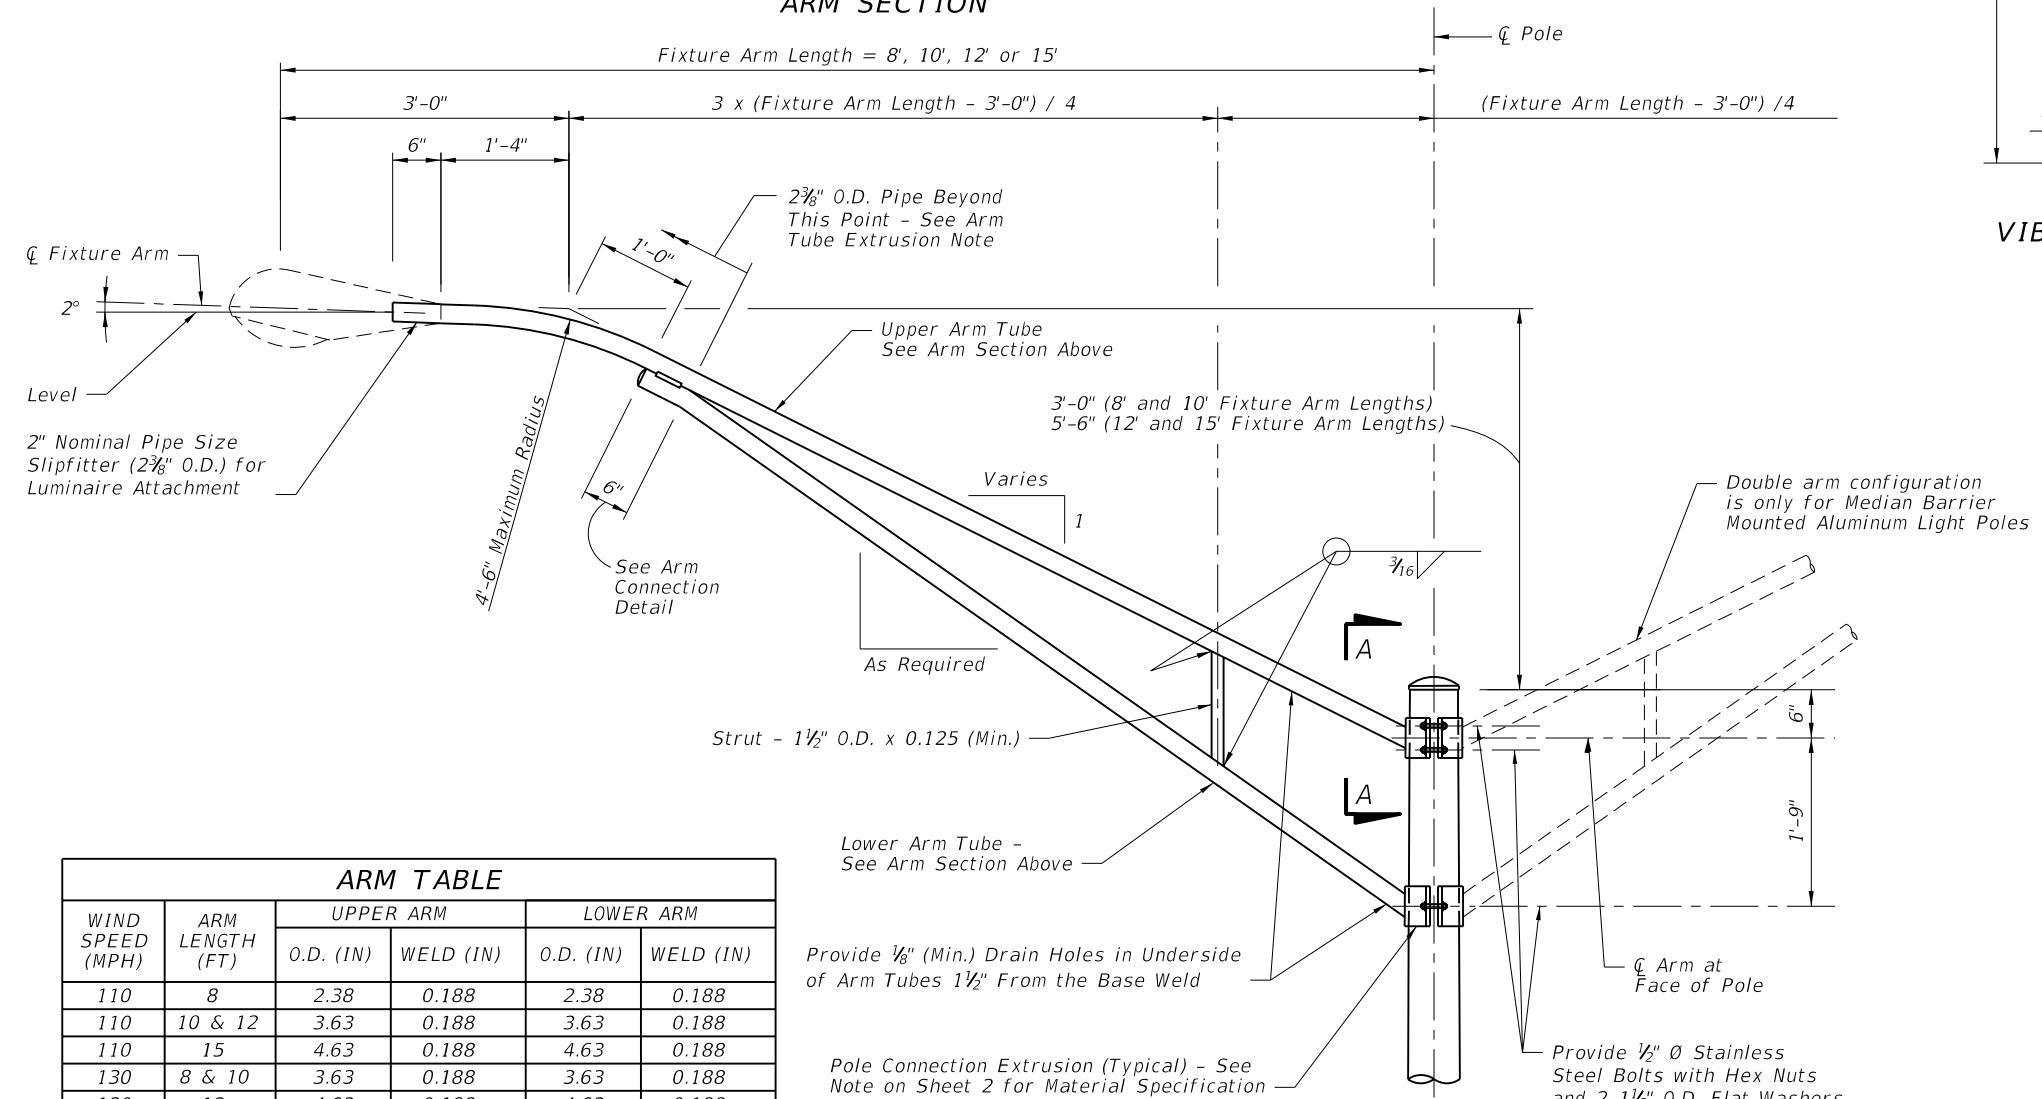

ARM ELEVATION

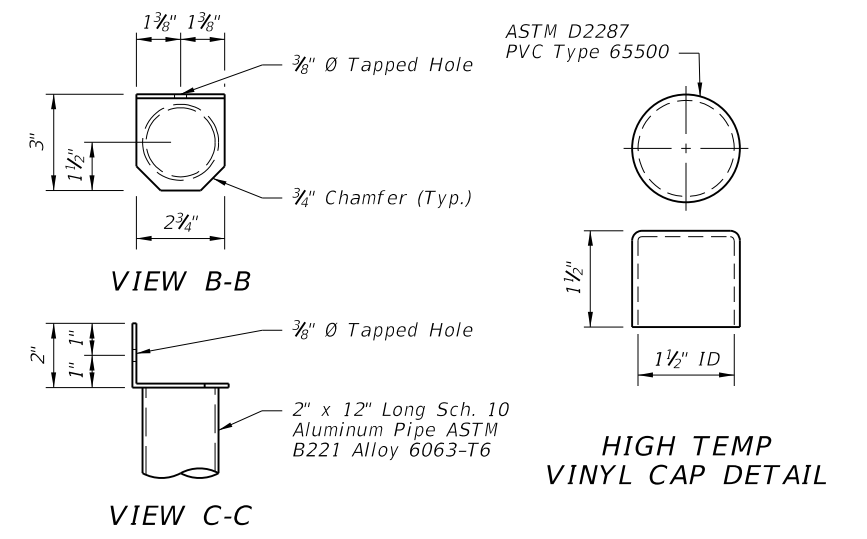

VIEW B-B

VIEW C-C

HIGH TEMP VINYL CAP DETAIL

| ARM TABLE        |                 |           |           |           |           |
|------------------|-----------------|-----------|-----------|-----------|-----------|
| WIND SPEED (MPH) | ARM LENGTH (FT) | UPPER ARM |           | LOWER ARM |           |
|                  |                 | O.D. (IN) | WELD (IN) | O.D. (IN) | WELD (IN) |
| 110              | 8               | 2.38      | 0.188     | 2.38      | 0.188     |
| 110              | 10 & 12         | 3.63      | 0.188     | 3.63      | 0.188     |
| 110              | 15              | 4.63      | 0.188     | 4.63      | 0.188     |
| 130              | 8 & 10          | 3.63      | 0.188     | 3.63      | 0.188     |
| 130              | 12              | 4.63      | 0.188     | 4.63      | 0.188     |
| 130              | 15              | 4.63      | 0.25      | 4.63      | 0.25      |
| 150              | 8               | 3.63      | 0.188     | 3.63      | 0.188     |
| 150              | 10              | 3.63      | 0.250     | 3.63      | 0.250     |
| 150              | 12              | 4.63      | 0.250     | 4.63      | 0.250     |
| 150              | 15              | 4.63      | 0.313     | 4.63      | 0.313     |


\* Increase Member Wall Thickness as Necessary to Meet Minimum Requirements of the Welding Code for the Connection Weld Sizes Shown in the Arm and Pole Tables.

**ARM TUBE EXTRUSIONS NOTES:**  
 At the pole connections, provide arm tube extrusions with dimensions as shown in the ARM SECTION and as tabulated in the ARM DATA Tables. Uniformly transition elliptical section to a cylindrical section at the arm connection.  
 The fabricator may substitute elliptical cross sections other than those tabulated, provided the section properties about the vertical axis and the area of the section equal or exceed that of the required section, and provide minimum wall thickness of 1/8" nominal and within the Aluminum Association Tolerances.  
 The outside diameter about the minor axis should be held at 2 3/8" at the upper and lower arms.


6/29/2012 12:24:54 PM rd960rh C:\projects\standards\roadway\17500-s\17515-03.dgn

ARM & DAMPER DETAILS

6/28/2012 12:24:56 PM rd9607h C:\projects\standards\roadway\17500-s\17515-04.dgn

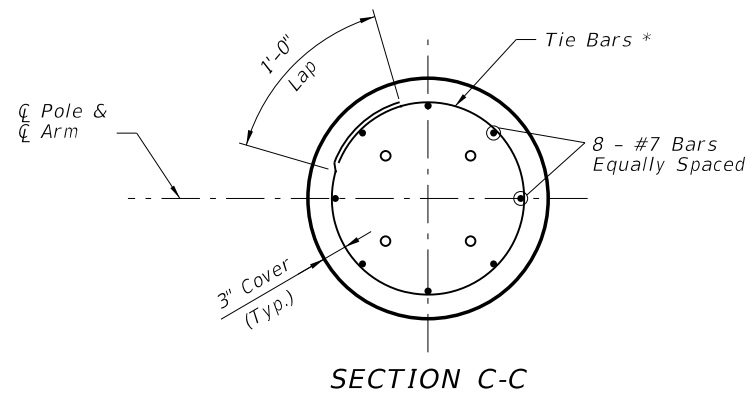

SECTION C-C

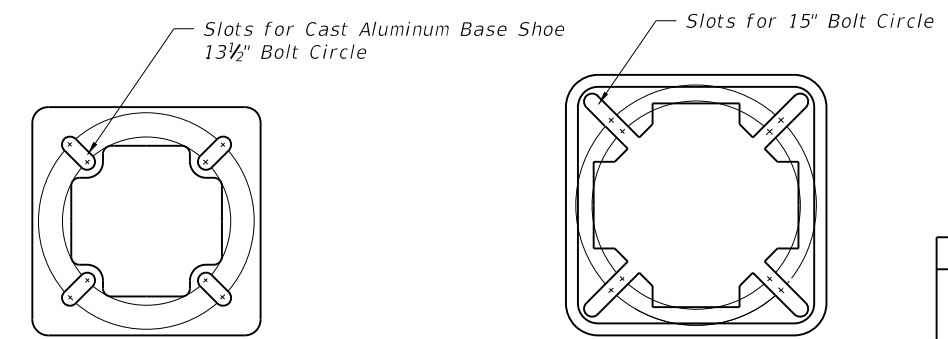


TOP VIEW  
TRANSFORMER BASE


BOTTOM VIEW  
TRANSFORMER BASE

| POLE TABLE       |                 |                             |                |                 |                 |
|------------------|-----------------|-----------------------------|----------------|-----------------|-----------------|
| WIND SPEED (MPH) | ARM LENGTH (FT) | DESIGN MOUNTING HEIGHT (FT) | POLE WALL (IN) | UPPER WELD (IN) | LOWER WELD (IN) |
| 110              | 8, 10, 12 & 15  | 40 & 45                     | 0.156          | 0.156           | 0.156           |
| 110              | 8, 10, 12 & 15  | 50                          | 0.188          | 0.188           | 0.188           |
| 130              | 8, 10 & 12      | 40                          | 0.156          | 0.156           | 0.156           |
| 130              | 15              | 40                          | 0.188          | 0.188           | 0.188           |
| 130              | 8, 10, & 12     | 45                          | 0.188          | 0.188           | 0.188           |
| 130              | 15              | 45                          | 0.250          | 0.250           | 0.250           |
| 130              | 8, 10, 12 & 15  | 50                          | 0.250          | 0.250           | 0.250           |
| 150              | 8, 10, & 12     | 40                          | 0.188          | 0.188           | 0.188           |
| 150              | 15              | 40                          | 0.250          | 0.250           | 0.250           |
| 150              | 8, 10, 12 & 15  | 45                          | 0.250          | 0.250           | 0.250           |
| 150              | 8, 10, 12 & 15  | 50                          | 0.313          | 0.313           | 0.313           |

NOTE:  
Pole wall thicknesses shown in the POLE TABLE are nominals and shall be within the Aluminum Association Tolerances. Thicker walls are permitted and tapered walls may be used provided the minimum Aluminum Association thicknesses are not violated.

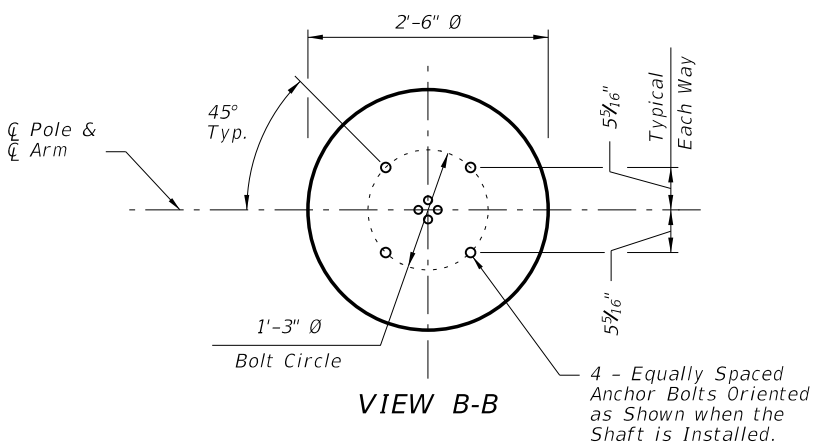


VIEW B-B

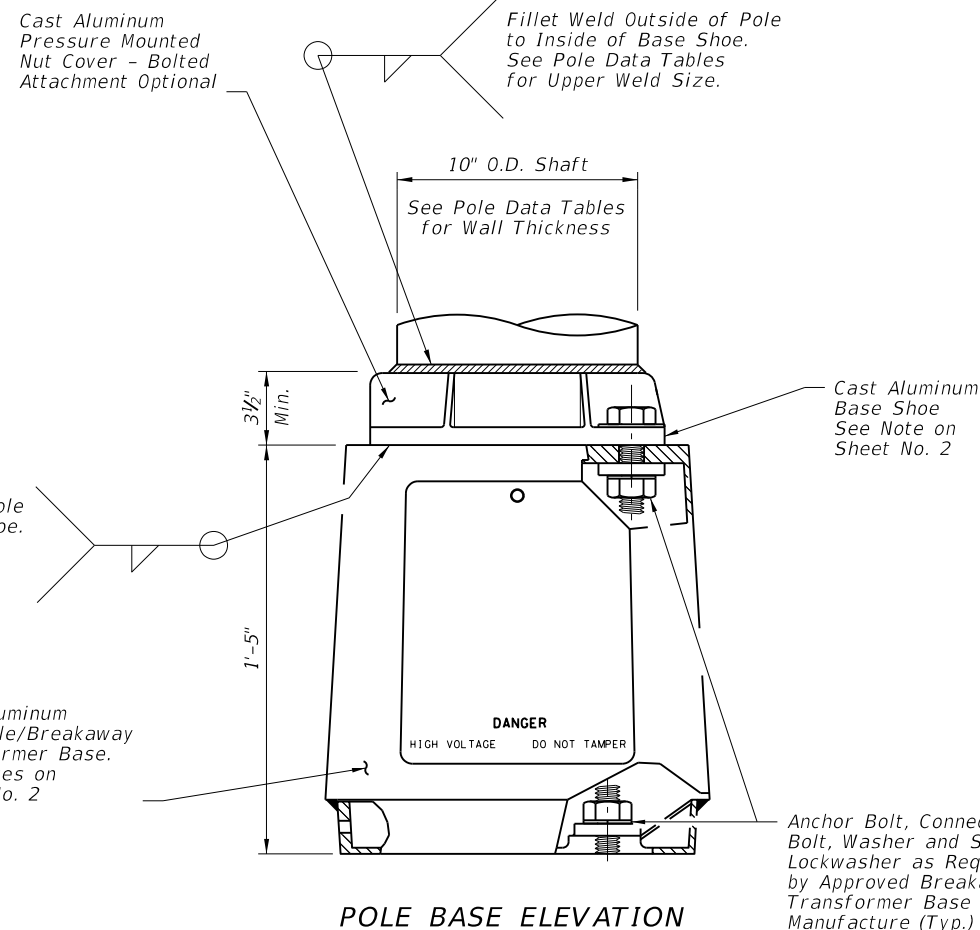

POLE BASE ELEVATION

| FOUNDATION TABLE |                             |                     |
|------------------|-----------------------------|---------------------|
| WIND SPEED (MPH) | DESIGN MOUNTING HEIGHT (FT) | TOTAL DEPTH (FT) ** |
| 110              | 40                          | 7                   |
| 110              | 45 & 50                     | 8                   |
| 130              | 40 & 45                     | 8                   |
| 130              | 50                          | 9                   |
| 150              | 40 & 45                     | 9                   |
| 150              | 50                          | 10                  |


\*\* Depths shown in table are for grades flatter than 1:4, for grades up to 1:2 add 2'-6" to foundation depths shown in table.

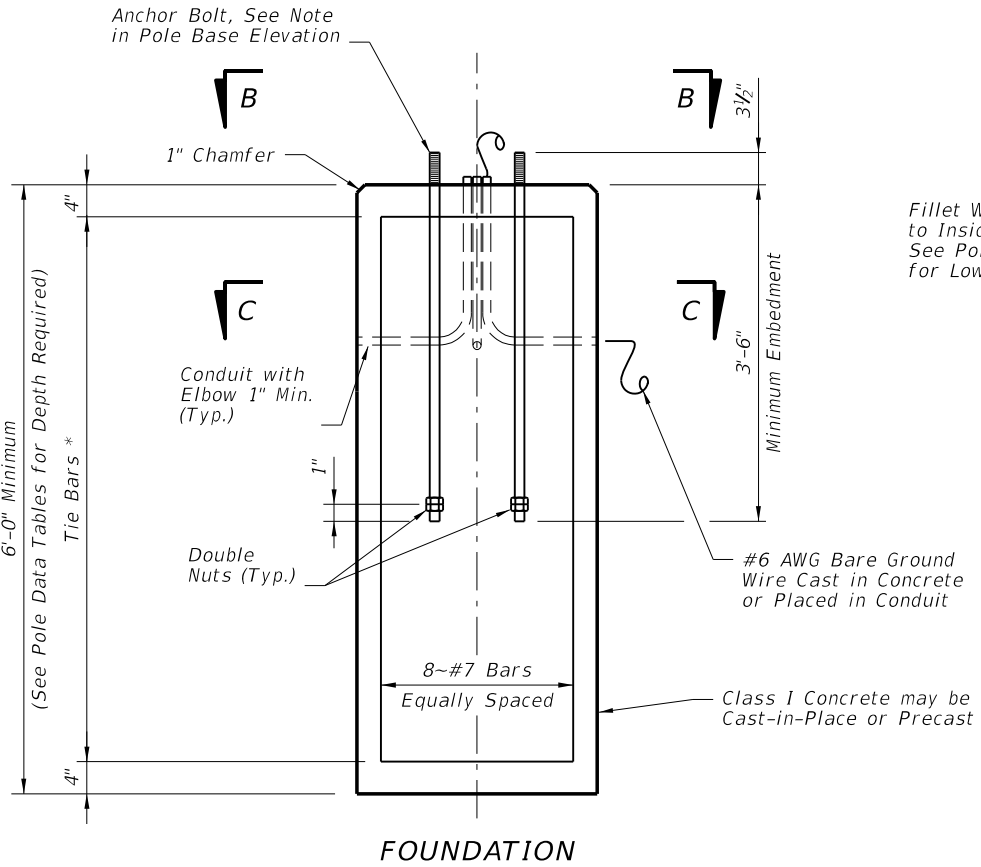


FOUNDATION

- \* 1. Shop-weld assemblies of foundation stirrup reinforcing bars are permitted in reinforced concrete foundation provided that:
  - a. The reinforcing bars conform to ASTM Specification A706/706M.
  - b. The holding wires conform to ASTM Specification A1064.
  - c. The Shop welding is performed by machines under a continuous, controlled process, approved by the Engineer.
  - d. Quality control yield strength and tensile strength tests are performed on shop-welded specimens and the test results are available, upon request, to the Engineer.
- 2. #4 Tie Bars @ 12" centers (max.) or D10 (or W10) spiral @ 6" pitch, 3 flat turns top and 1 flat turn bottom.


BASE DETAILS FOR ROADWAY ALUMINUM LIGHT POLE

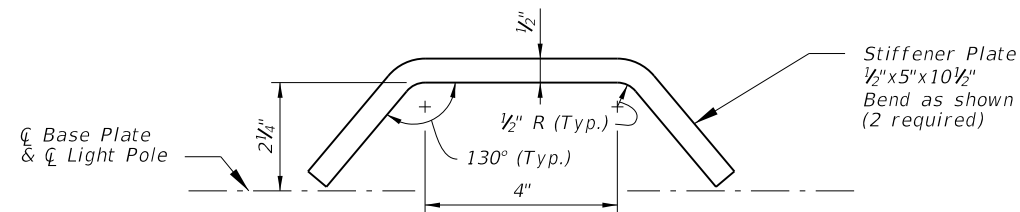


STIFFENER PLATE DETAIL

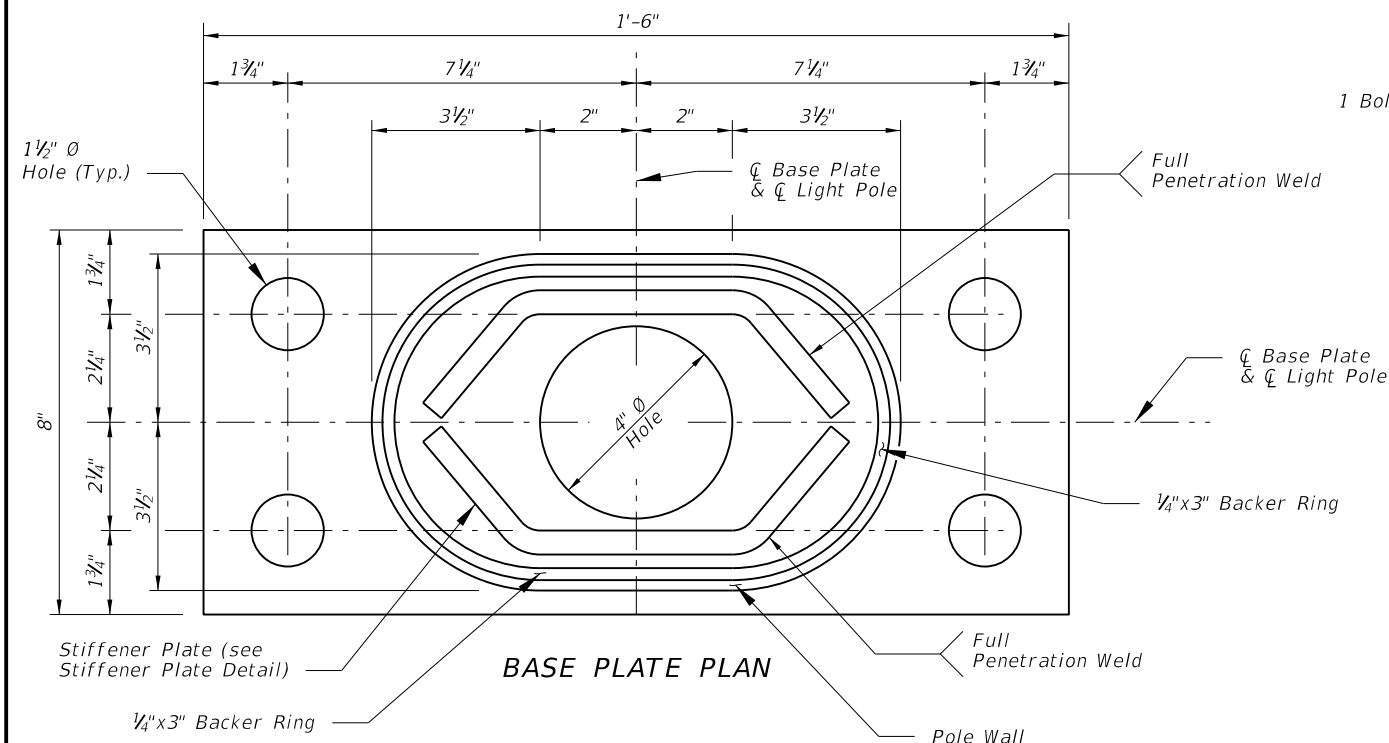

BASE PLATE PLAN

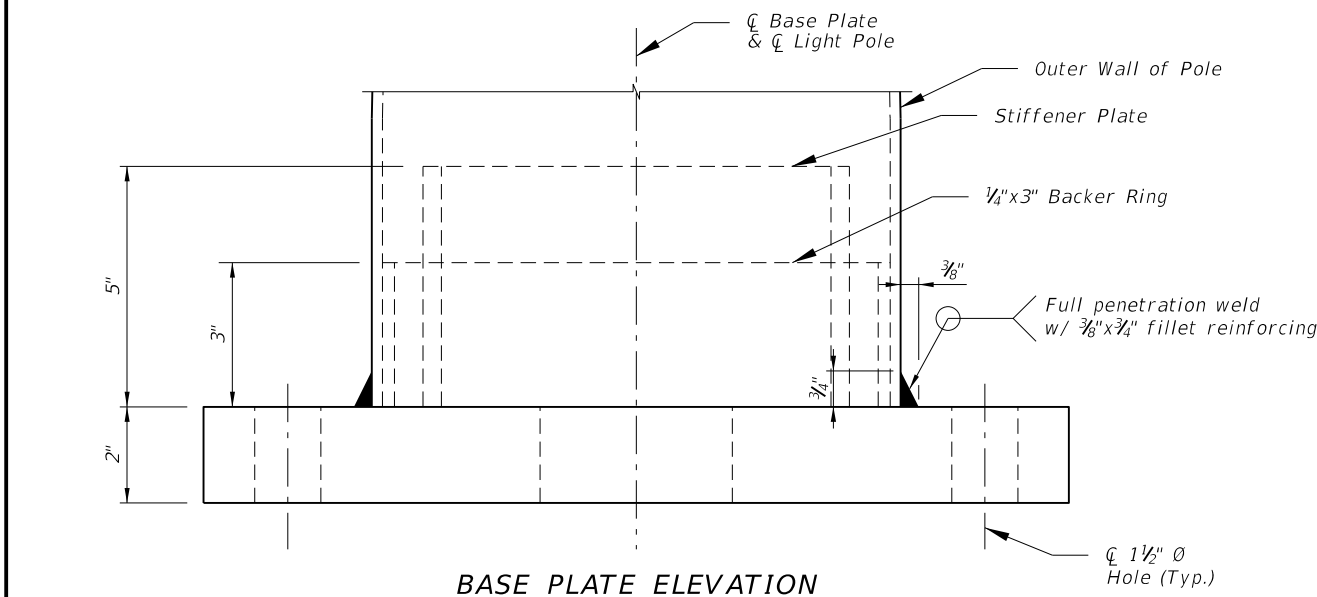

BASE PLATE ELEVATION

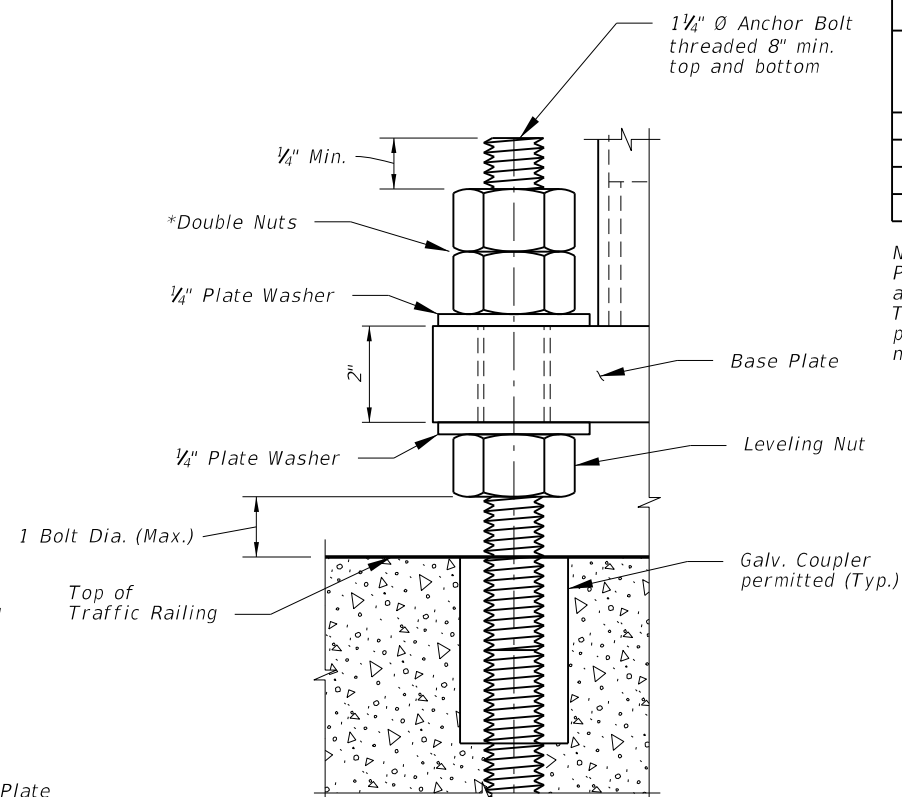


DETAIL 'A'

\*Top nut may be 1/2 height Jam Nut. Provide individual nut cover (not shown) for each bolt.

| POLE TABLE       |                 |                             |                |                  |
|------------------|-----------------|-----------------------------|----------------|------------------|
| WIND SPEED (MPH) | ARM LENGTH (FT) | DESIGN MOUNTING HEIGHT (FT) | POLE WALL (IN) | FILL HEIGHT (FT) |
| 110              | 8, 10, 12       | 40                          | 0.25           | Up to 70'        |
| 130              | 8, 10, 12       | 40                          | 0.25           | Up to 70'        |
| 150              | 8, 10, 12       | 40                          | 0.25           | Up to 20'        |
| 150              | 8, 10, 12       | 40                          | 0.313          | >20' to 70'      |

NOTE:  
Pole wall thicknesses shown in the POLE TABLE are nominals and shall be within the Aluminum Association Tolerances. Thicker walls are permitted and tapered walls may be used provided the minimum Aluminum Association thicknesses are not violated.

NOTE:  
For locations of Bearing Plates, Base Plates and Detail 'A' see Sheets 6 & 7.

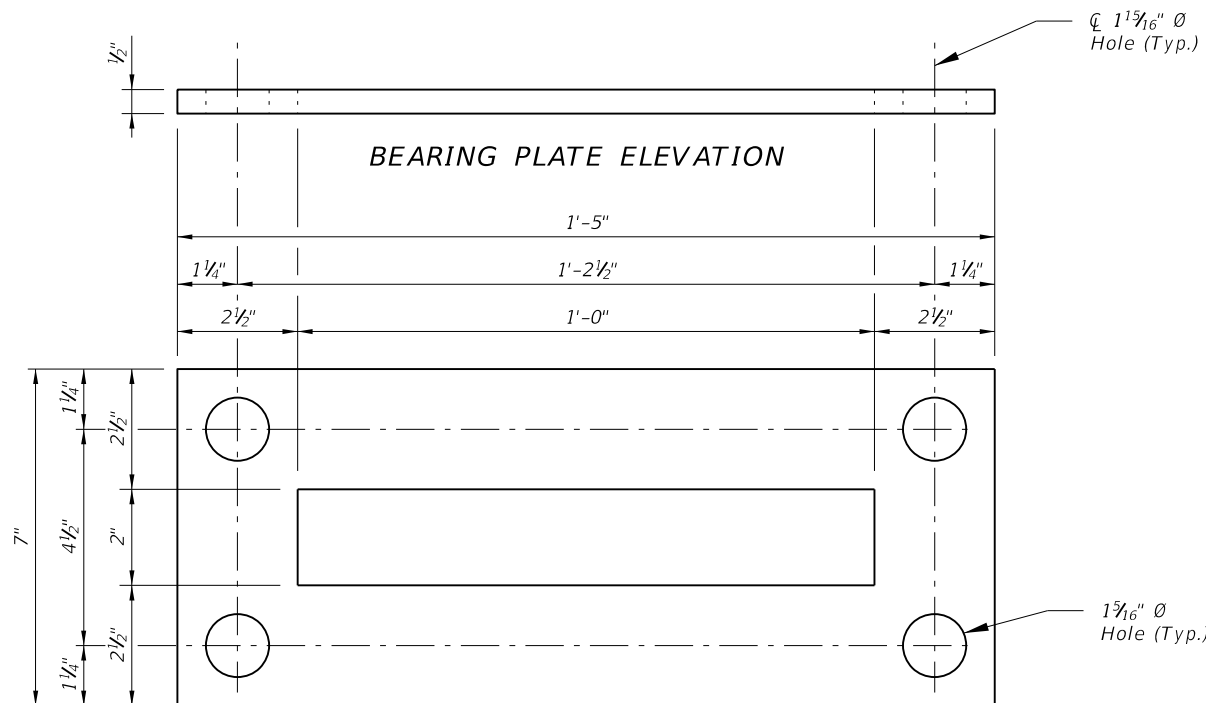


BEARING PLATE PLAN

BASE PLATE DETAILS FOR MEDIAN BARRIER MOUNTED ALUMINUM LIGHT POLE


6/28/2012 12:24:59 PM r0960rh C:\projects\standards\roadway\17500-s\17515-05.dgn

|               |              |  |                                   |           |           |
|---------------|--------------|--|-----------------------------------|-----------|-----------|
| LAST REVISION | DESCRIPTION: |  <b>FDOT DESIGN STANDARDS</b><br>2013 | <b>STANDARD ALUMINUM LIGHTING</b> | INDEX NO. | SHEET NO. |
| 07/01/09      |              |  |                                   | 17515     | 5         |

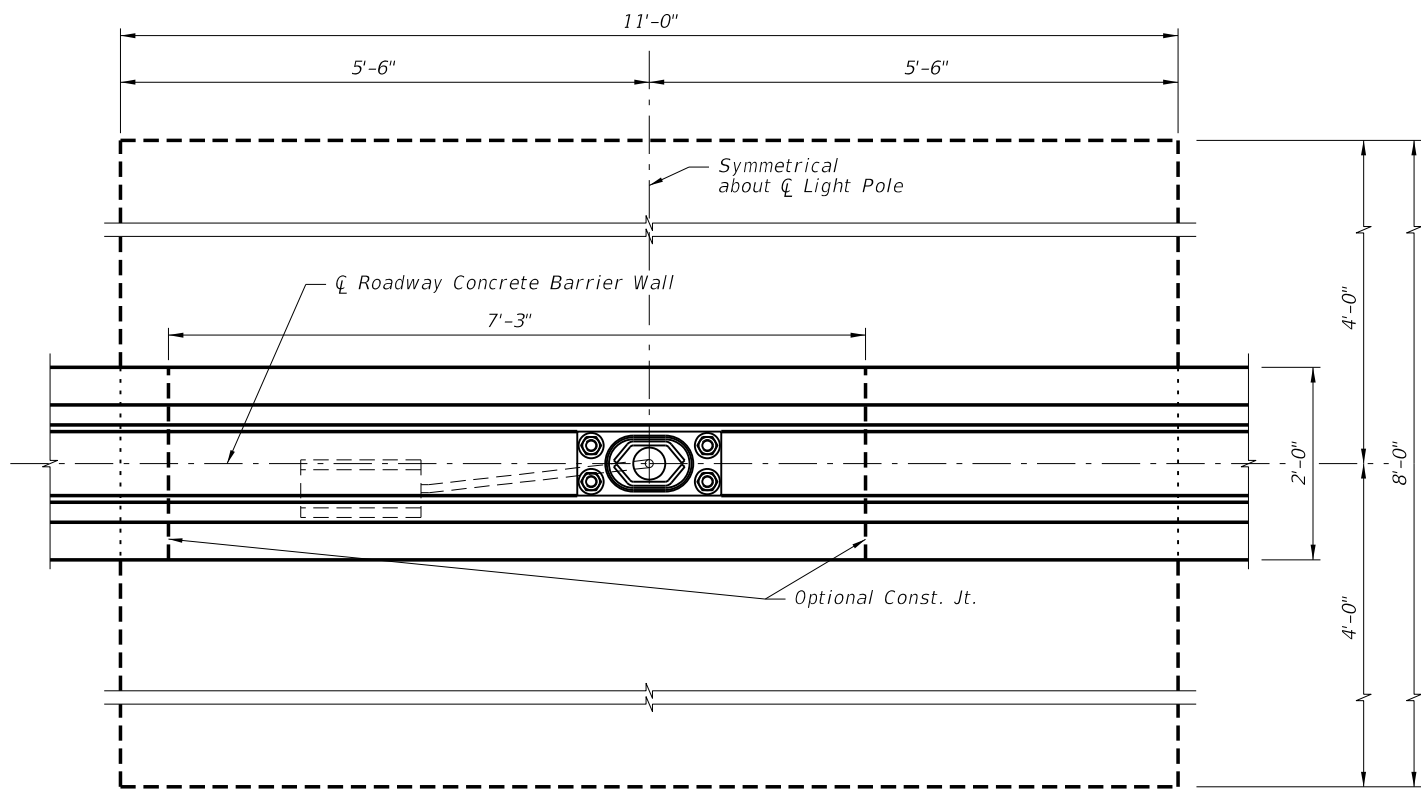


Provide dowel bars @ construction joint

**PLAN**  
(Reinforcing steel not shown)

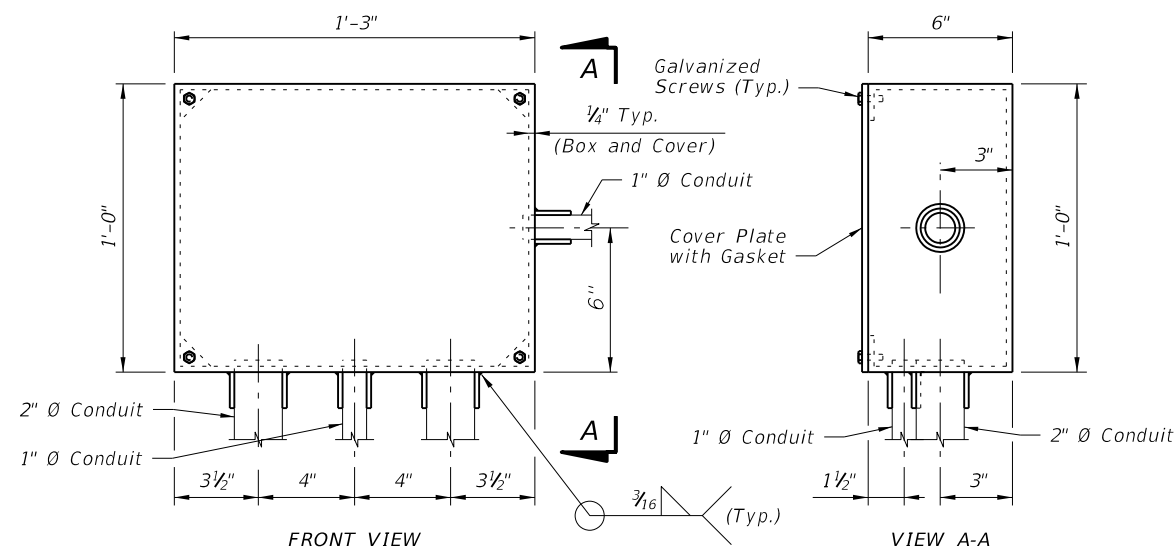


**PULL BOX DETAILS**

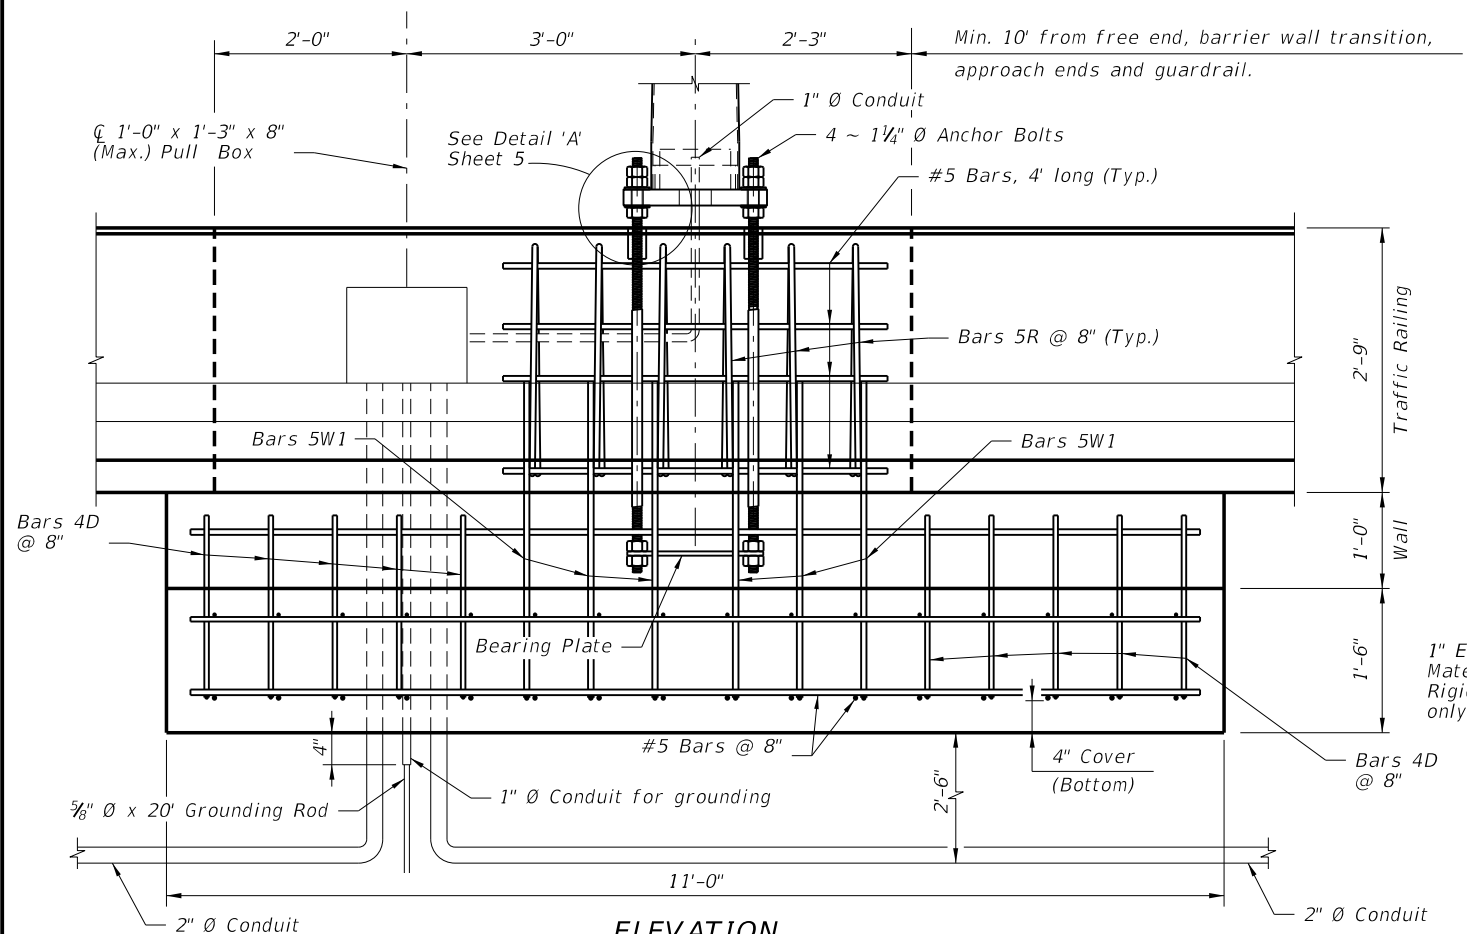


(For Roadway Concrete Barrier Wall reinforcing steel see Design Std. Index No. 410)

**ELEVATION**

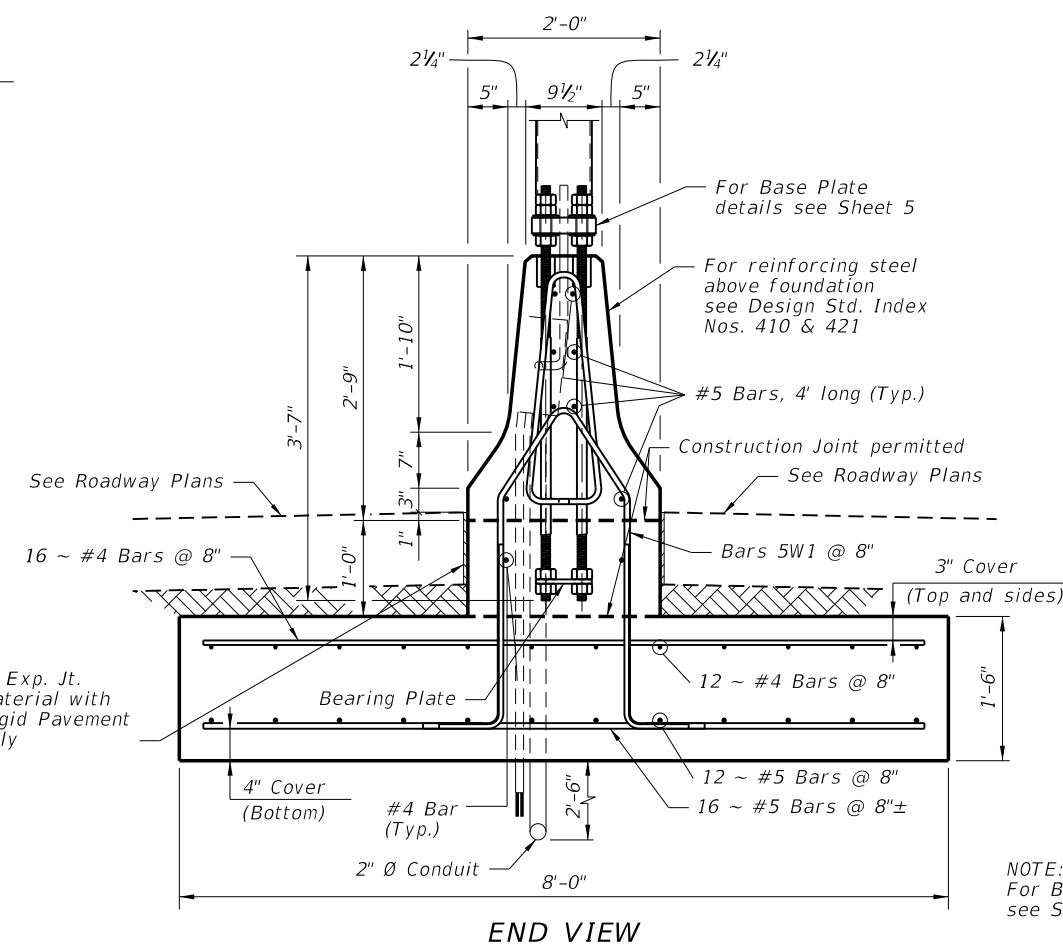

**END VIEW**

NOTE:  
For Bearing Plate Details see Sheet 5.

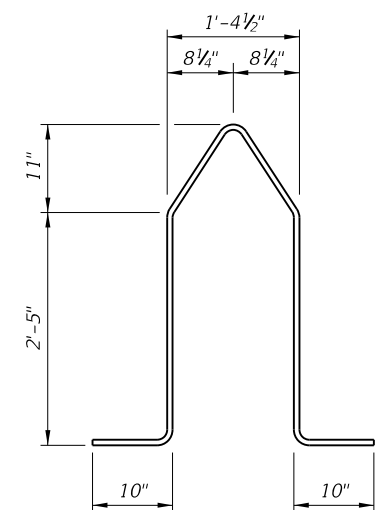


**BAR BENDING DIAGRAMS**

**SPREAD FOOTING DETAILS FOR MEDIAN BARRIER MOUNTED ALUMINUM LIGHT POLE**

|               |              |  |                                   |           |           |
|---------------|--------------|--|-----------------------------------|-----------|-----------|
| LAST REVISION | DESCRIPTION: |  <b>FDOT DESIGN STANDARDS</b><br>2013 | <b>STANDARD ALUMINUM LIGHTING</b> | INDEX NO. | SHEET NO. |
| 07/01/09      |              |  |                                   | 17515     | 6         |

6/28/2012 12:25:05 PM rd960r/h C:\projects\standards\roadway\17500-s\17515-07.dgn

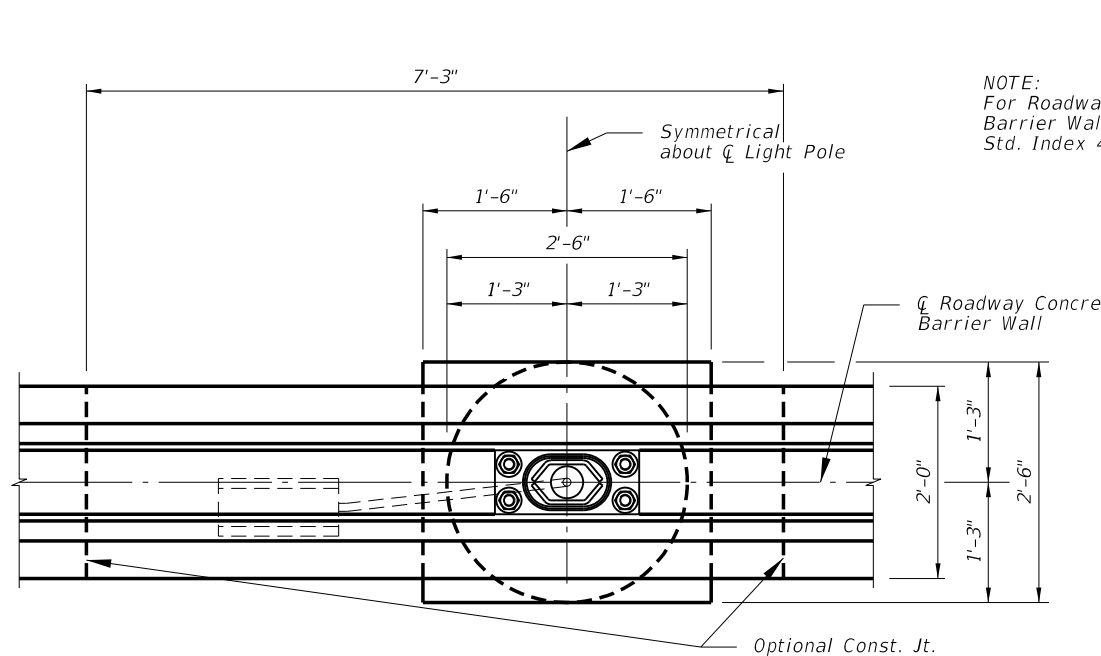


NOTE:  
 For Roadway Concrete Barrier Wall see Design Std. Index 410

NOTE:  
 For Base Plate Details, Bearing Plate Detail and Detail 'A' see Sheet 5




| FOUNDATION TABLE |                             |                       |
|------------------|-----------------------------|-----------------------|
| WIND SPEED (MPH) | DESIGN MOUNTING HEIGHT (FT) | FOUNDATION DEPTH (FT) |
| 110              | 40                          | 8                     |
| 130              | 40                          | 9                     |
| 150              | 40                          | 9                     |

**PLAN**  
 (Reinforcing steel not shown)  
 Provide dowel bars @ construction joint

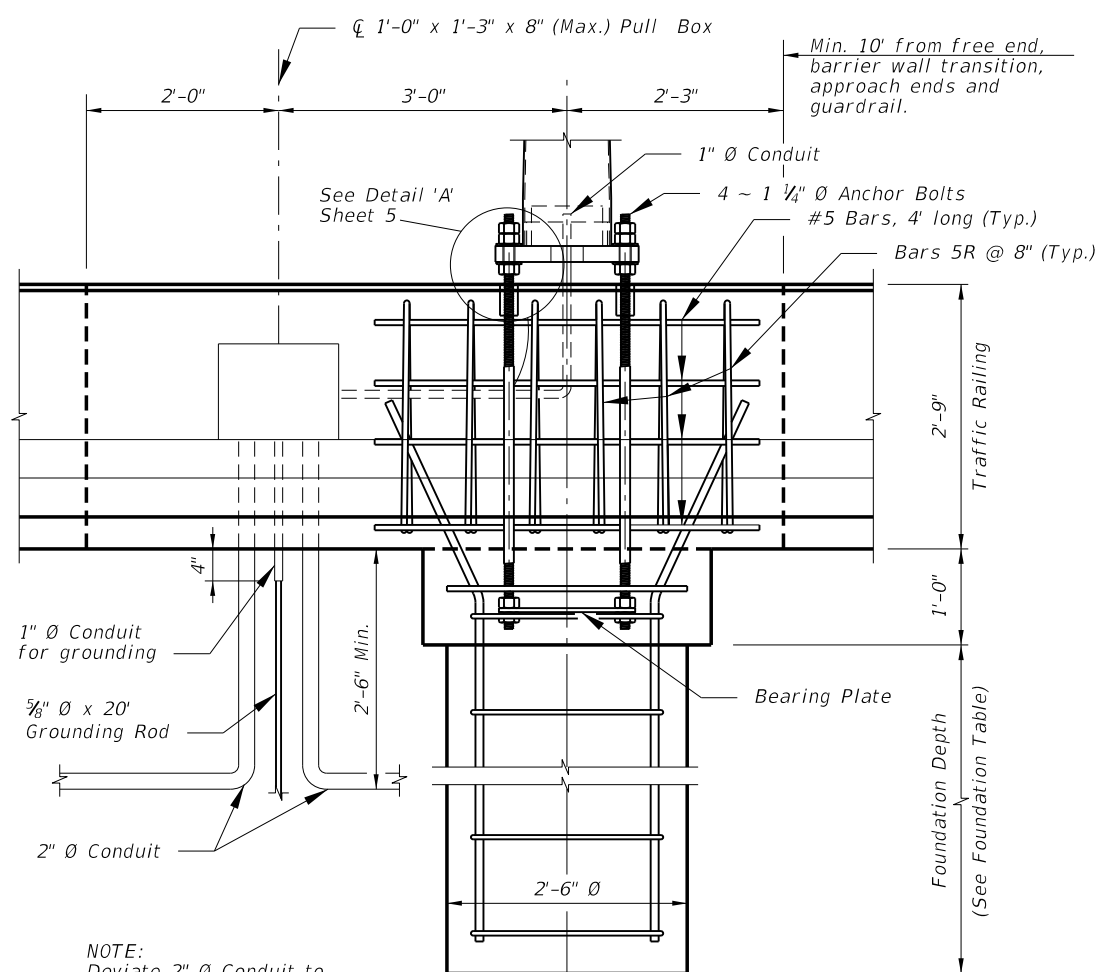

NOTE:  
 Deviate 2"  $\bar{O}$  Conduit to avoid cylindrical foundation.

(For Roadway Concrete Barrier Wall reinforcing steel see Design Std. Index No. 410)

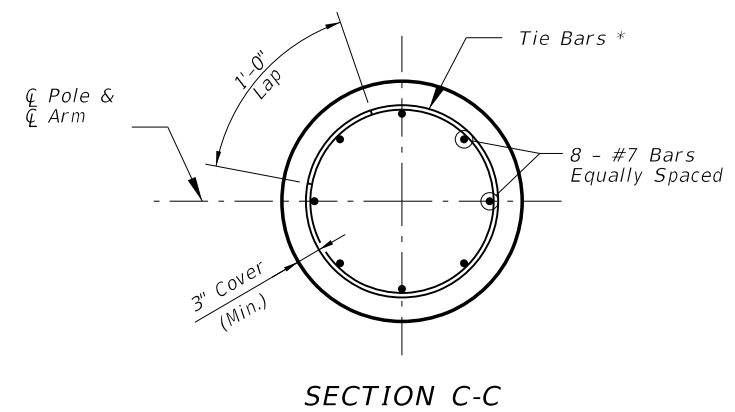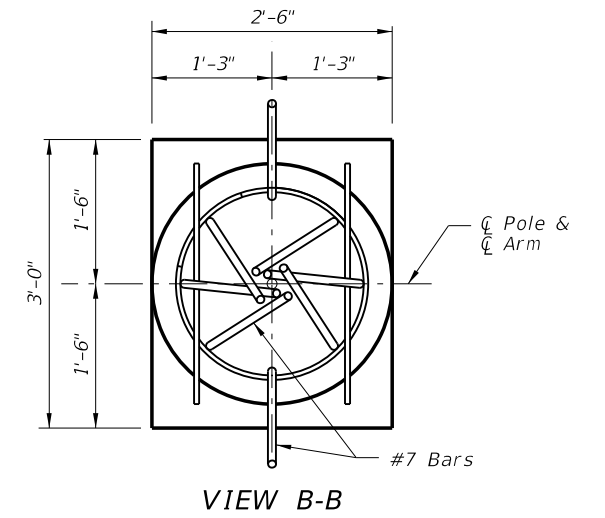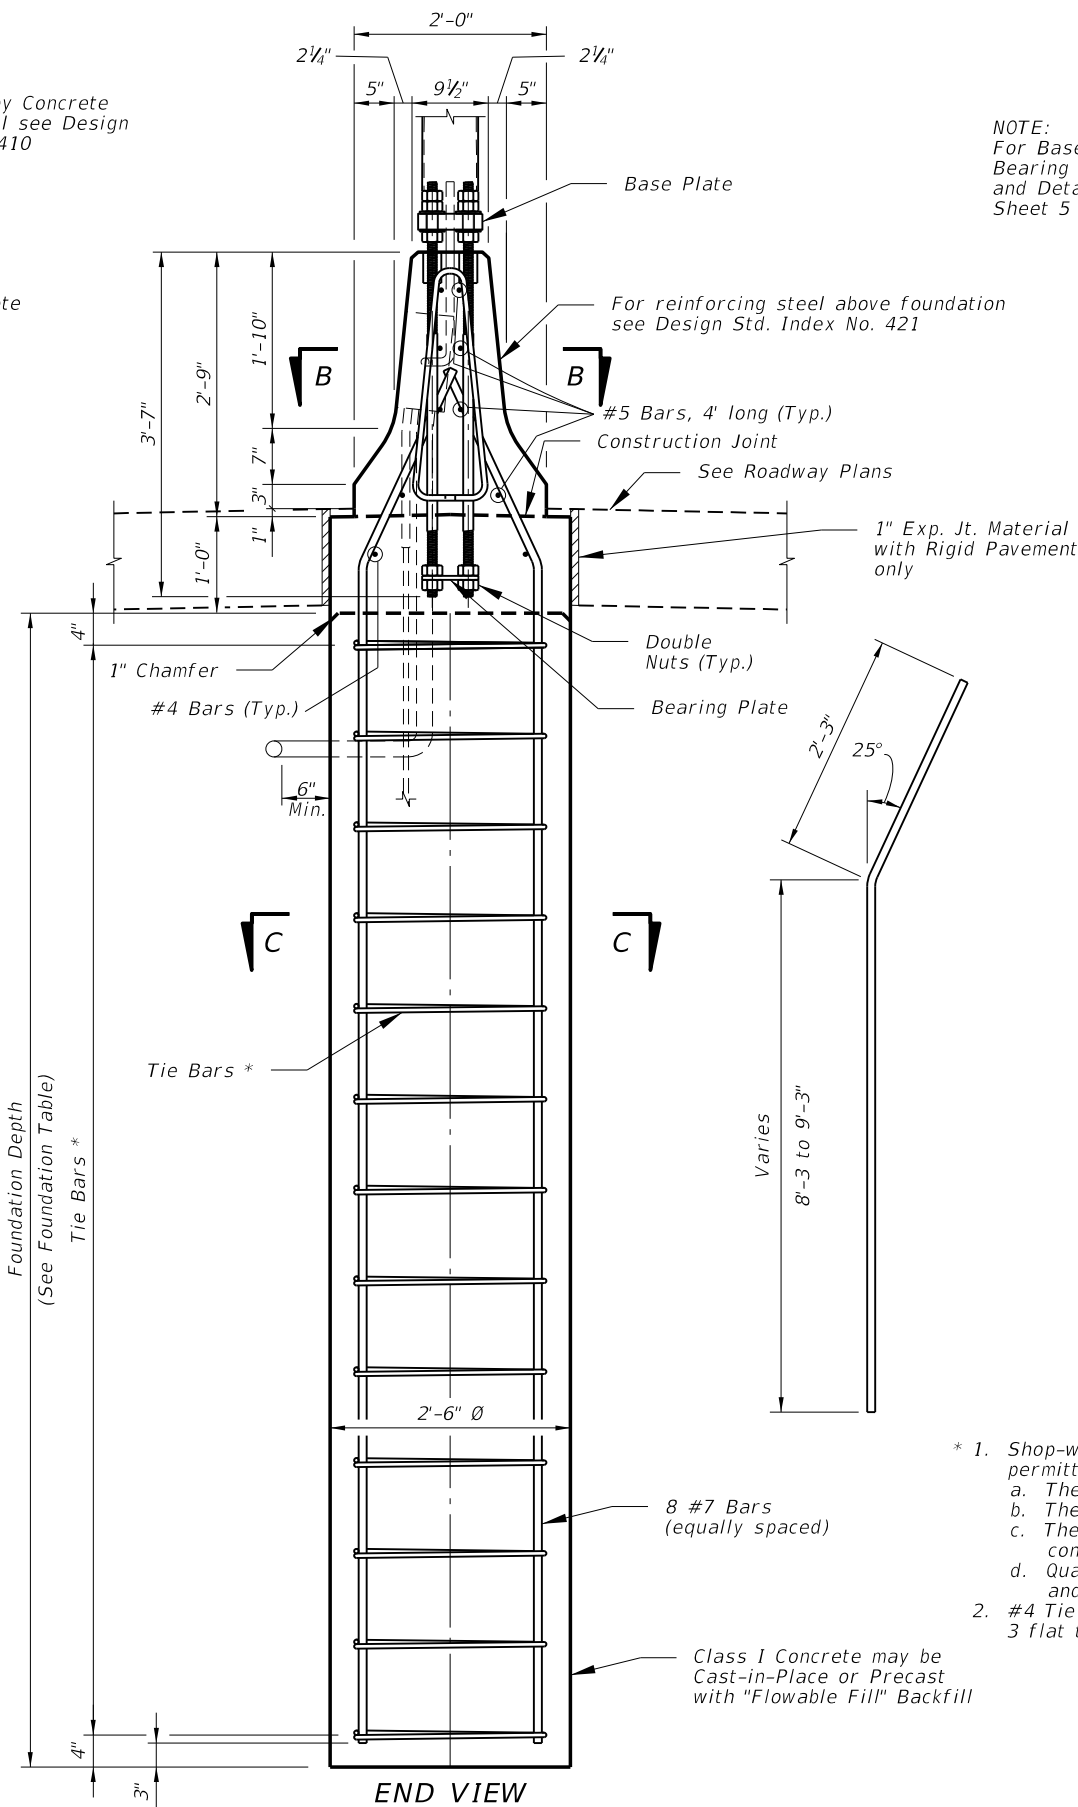

- \* 1. Shop-weld assemblies of foundation stirrup reinforcing bars are permitted in reinforced concrete foundation provided that:
  - a. The reinforcing bars conform to ASTM Specification A706/706M.
  - b. The holding wires conform to ASTM Specification A82 or A496.
  - c. The Shop welding is performed by machines under a continuous, controlled process, approved by the Engineer.
  - d. Quality control tests are performed on shop-welded specimens and the test results are available, upon request, to the Engineer.
- 2. #4 Tie Bars @ 12" centers (max.) or D10 (or W10) spiral @ 6" pitch, 3 flat turns top and 1 flat turn bottom.

Class 1 Concrete may be Cast-in-Place or Precast with "Flowable Fill" Backfill

**CYLINDRICAL FOUNDATION DETAILS FOR MEDIAN BARRIER MOUNTED ALUMINUM LIGHT POLE**


| LAST REVISION | DESCRIPTION: |
|---------------|--------------|
| 07/01/09      | REVISION     |




**FDOT DESIGN STANDARDS**  
 2013

**STANDARD ALUMINUM LIGHTING**

| INDEX NO. | SHEET NO. |
|-----------|-----------|
| 17515     | 7         |

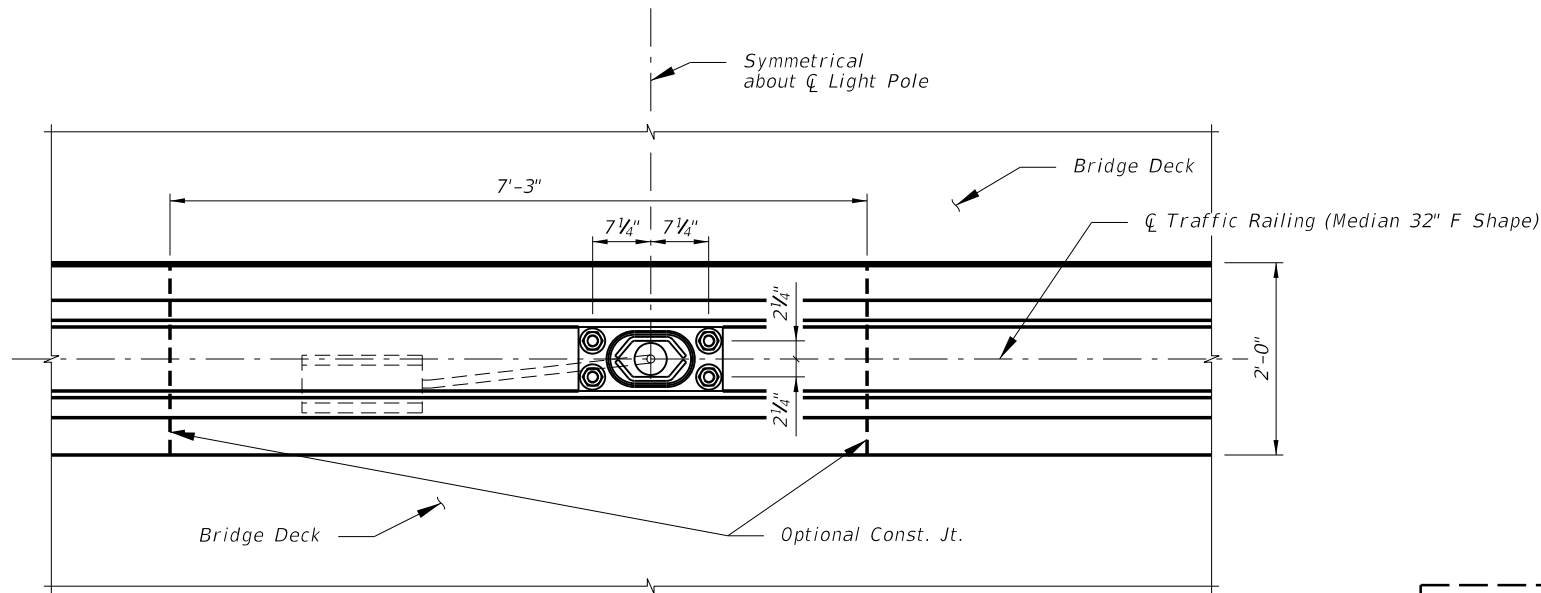


**PLAN**  
(Reinforcing steel not shown)

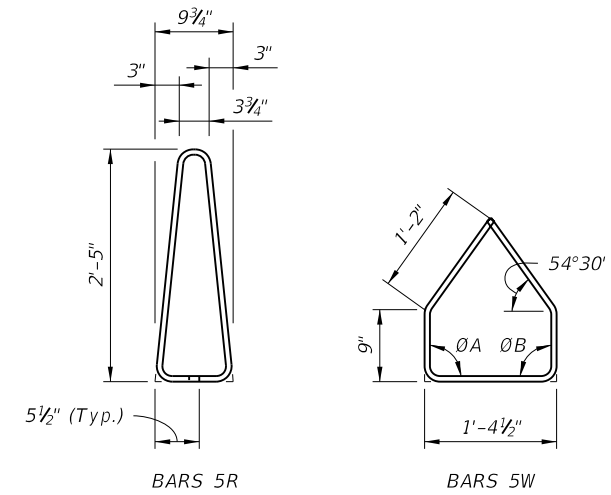

**BAR BENDING DIAGRAMS**


**INSTRUCTIONS TO DESIGNER:**

In order to minimize vibration of light poles due to traffic, locate light poles near substructure supports.

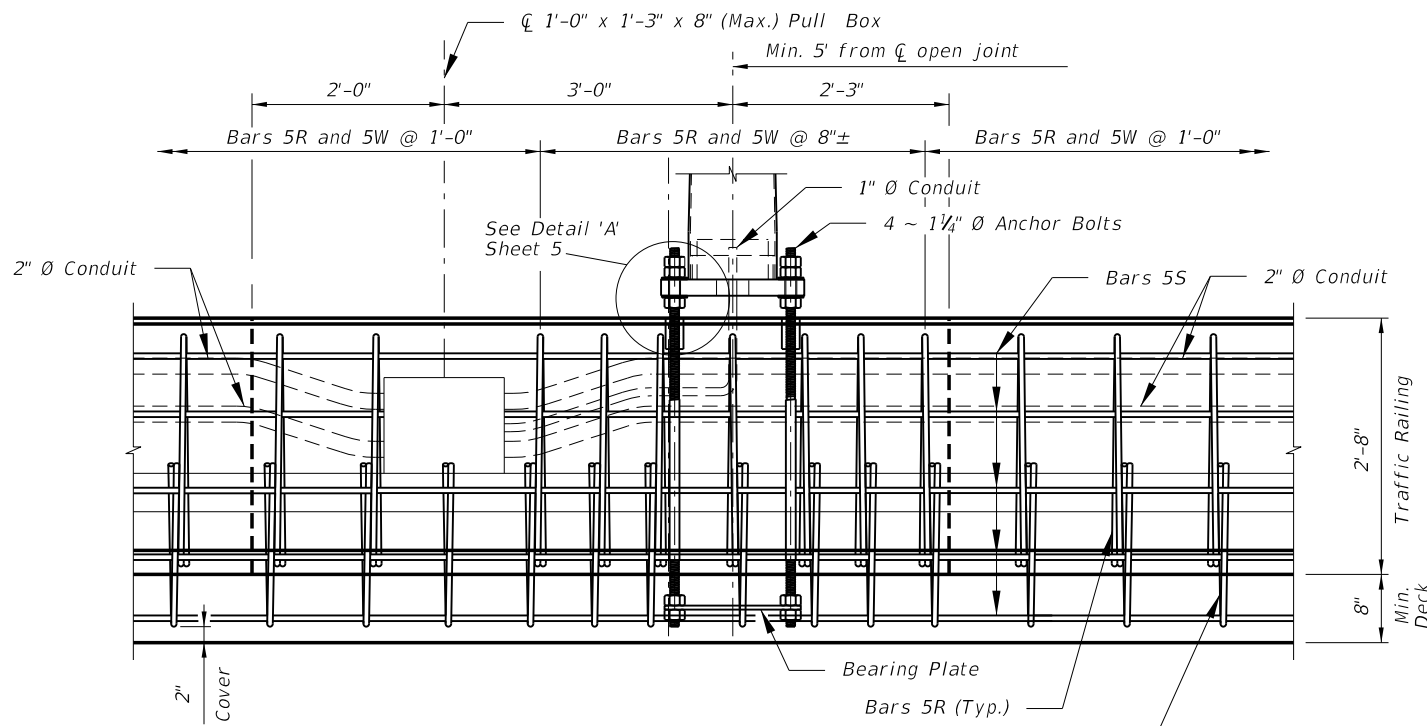

**ELEVATION**

(Longitudinal and transverse deck reinforcing steel not shown)

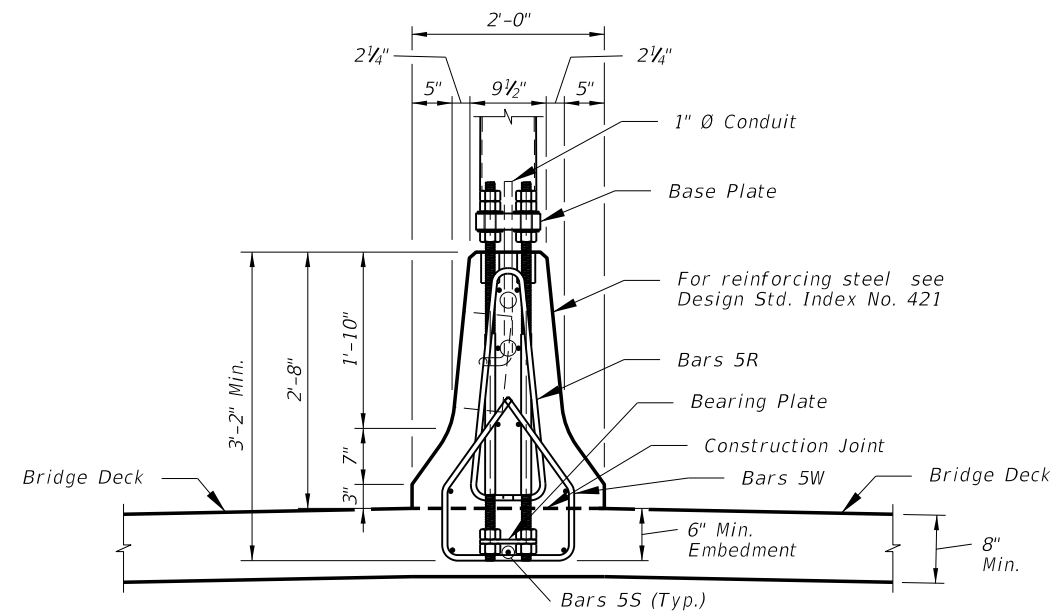

**END VIEW**

(Longitudinal and transverse deck reinforcing steel not shown)

**NOTES:**

1. For Base Plate Details, Bearing Plate Details and Detail 'A' see sheet 5.
2. See Design Standard Index No. 421 for details of Traffic Railing (Median 32" F Shape) and angles LA and LB.

**DETAILS FOR TRAFFIC RAILING (MEDIAN 32" F SHAPE) MOUNTED ALUMIMUM LIGHT POLE**

|                           |              |  |                                   |                    |                |
|---------------------------|--------------|--|-----------------------------------|--------------------|----------------|
| LAST REVISION<br>07/01/09 | DESCRIPTION: |  <b>FDOT DESIGN STANDARDS</b><br>2013 | <b>STANDARD ALUMIMUM LIGHTING</b> | INDEX NO.<br>17515 | SHEET NO.<br>8 |
| REVISION                  |              |  |                                   |                    |                |

C:\projects\standards\roadway\17500-s\17515-08.dgn  
 rd960rh  
 12:25:16 PM  
 6/29/2012