


C:\projects\standards\181000-s\18101-01.dgn
 rd960rh
 12:41:04 PM
 6/28/2012

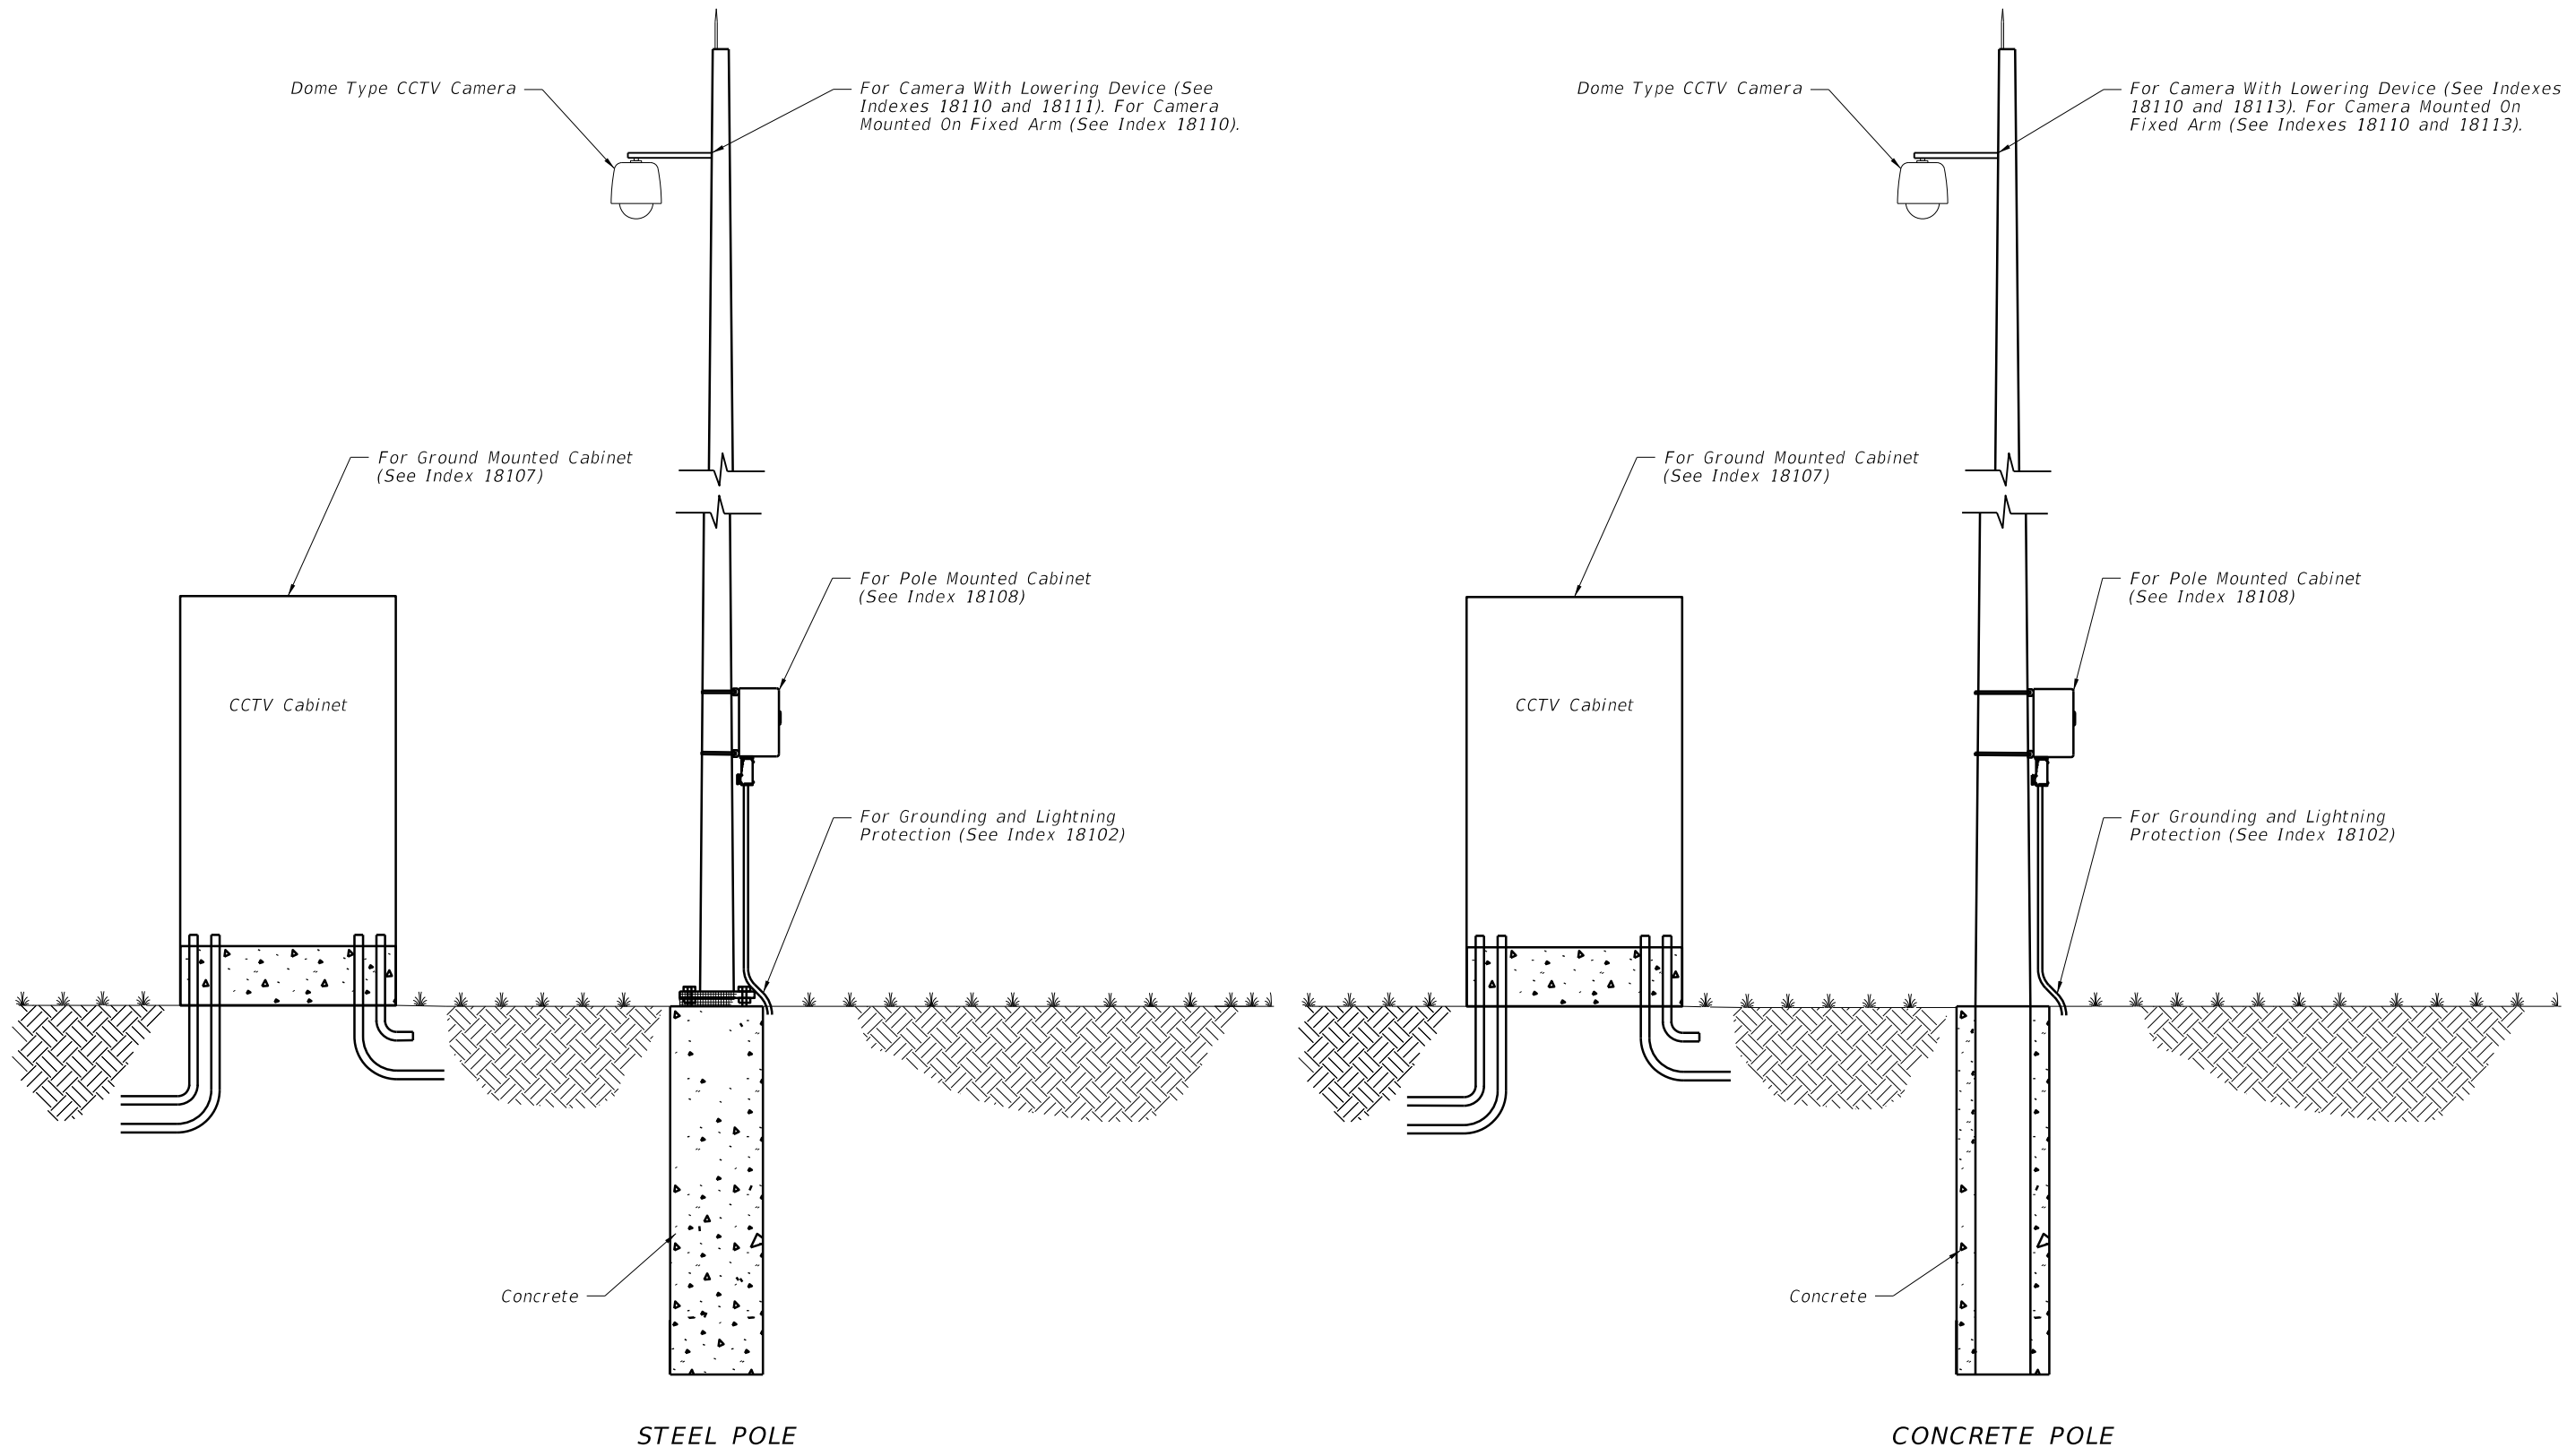

LAST REVISION	REVISION	DESCRIPTION:		FDOT DESIGN STANDARDS 2013	TYPICAL CCTV SITE	INDEX NO.	SHEET NO.
01/01/10						18101	1