




PAVEMENT ARROW AND MESSAGE DETAILS NOTE: When arrow and pavement message are used together, the arrow shall be located down stream of the pavement message and shall be separated from the pavement message by a distance of 25' (Base of the arrow to the base of the message). Stop message shall be placed 25' back of stop line.

DIMENSIONS ARE WITHIN 1" ±


PAVEMENT ARROW AND MESSAGE DETAILS

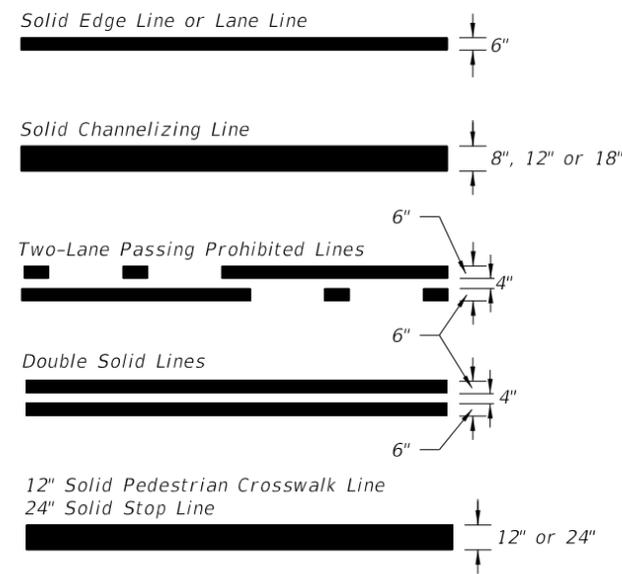

TYPES OF PAVEMENT MARKING LINES

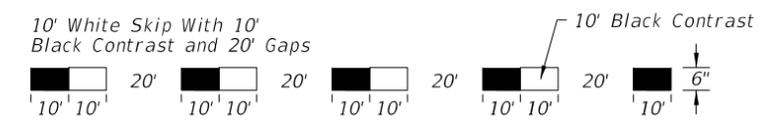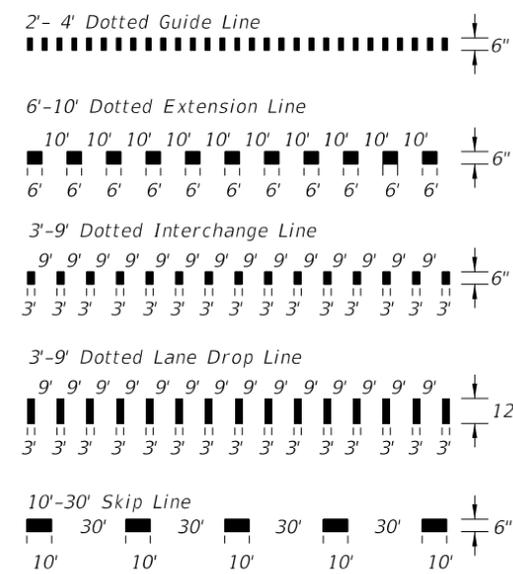


CONTRAST MARKINGS

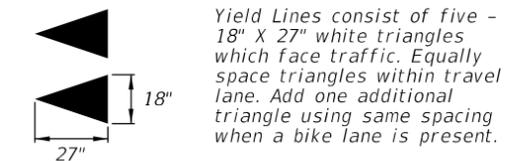


YIELD LINES

1/22/2015 4:39:12 PM

LAST REVISION 01/21/15	DESCRIPTION: Deleted the Black Edge Contrast Option For 10'-30' White Skip; Clarified 2'-4' As Dotted Lines; Changed 3'-9' Skip Line to Dotted Line; Deleted Basic Color Rule Note; Clarified Arrow & Message Note; and Clarified Yield Marking Note.
---------------------------	--

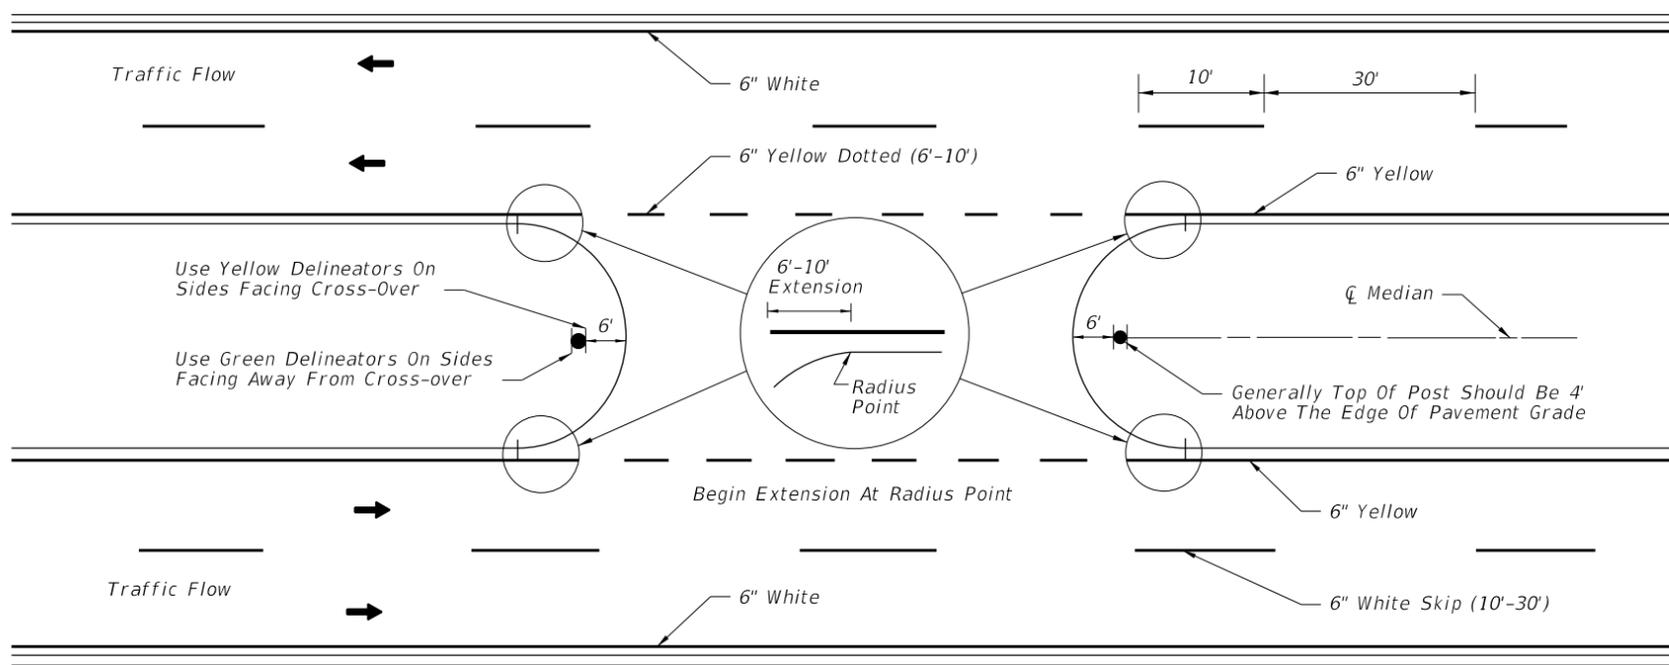


PAVEMENT MARKINGS AND DELINEATORS FOR MEDIAN CROSS-OVER

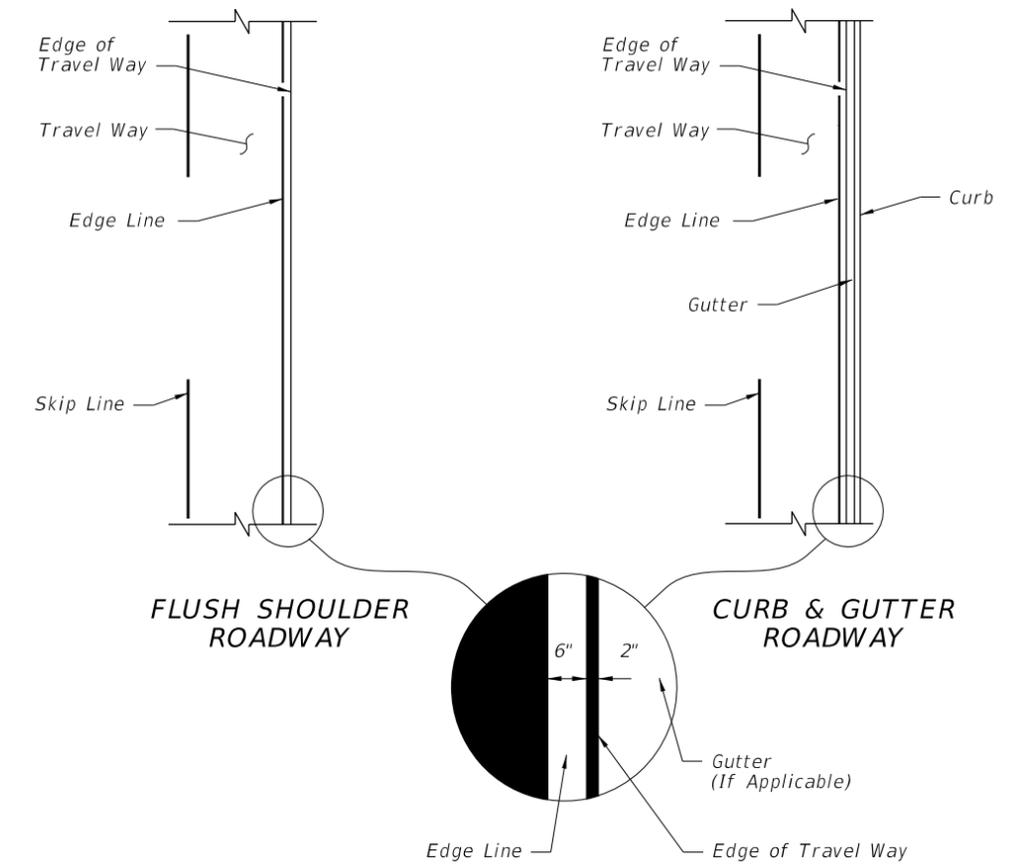


PLACEMENT OF EDGE LINES

NOTE:  
Markings applied to median noses shall be yellow in color.

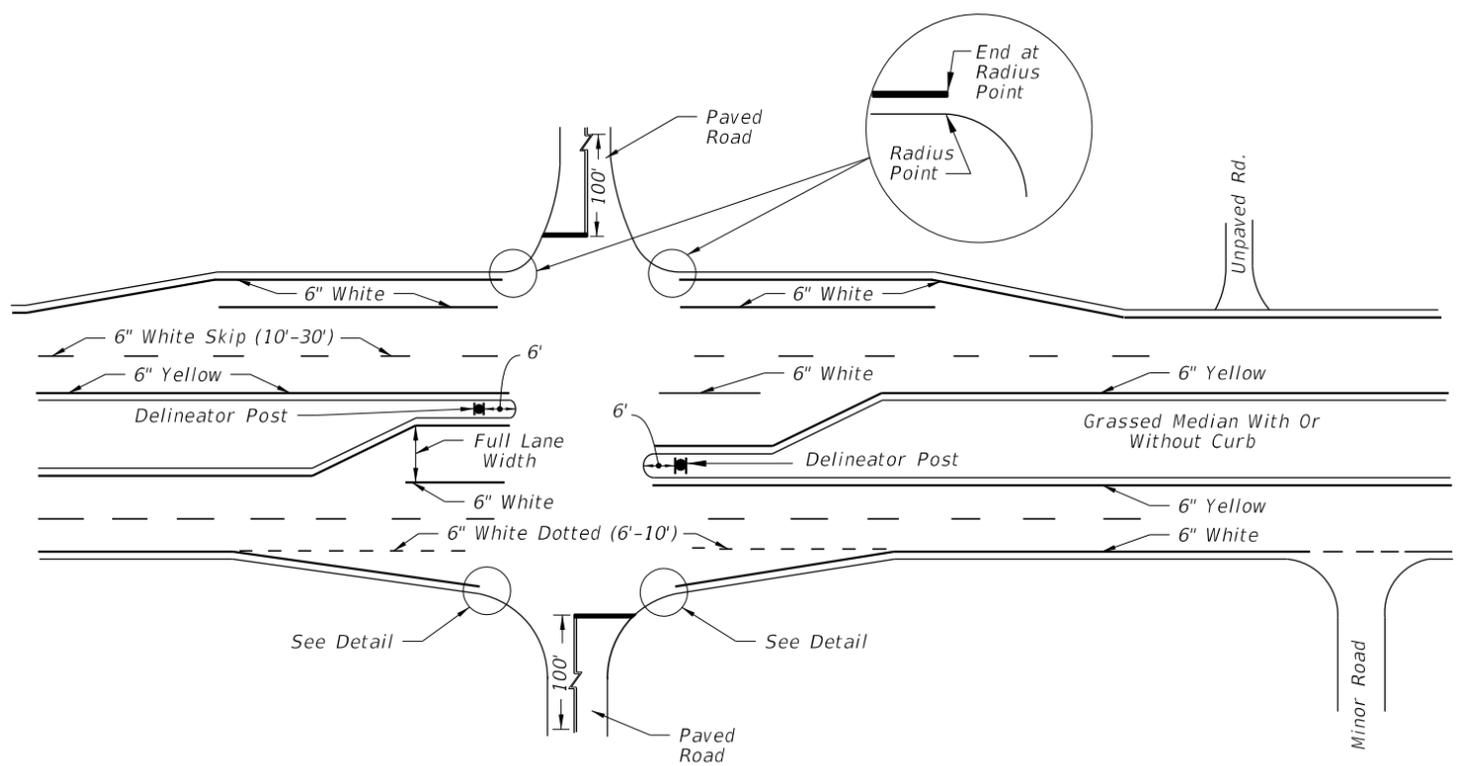


PAVEMENT MARKINGS FOR INTERSECTIONS WITH MAJOR AND MINOR ROADS

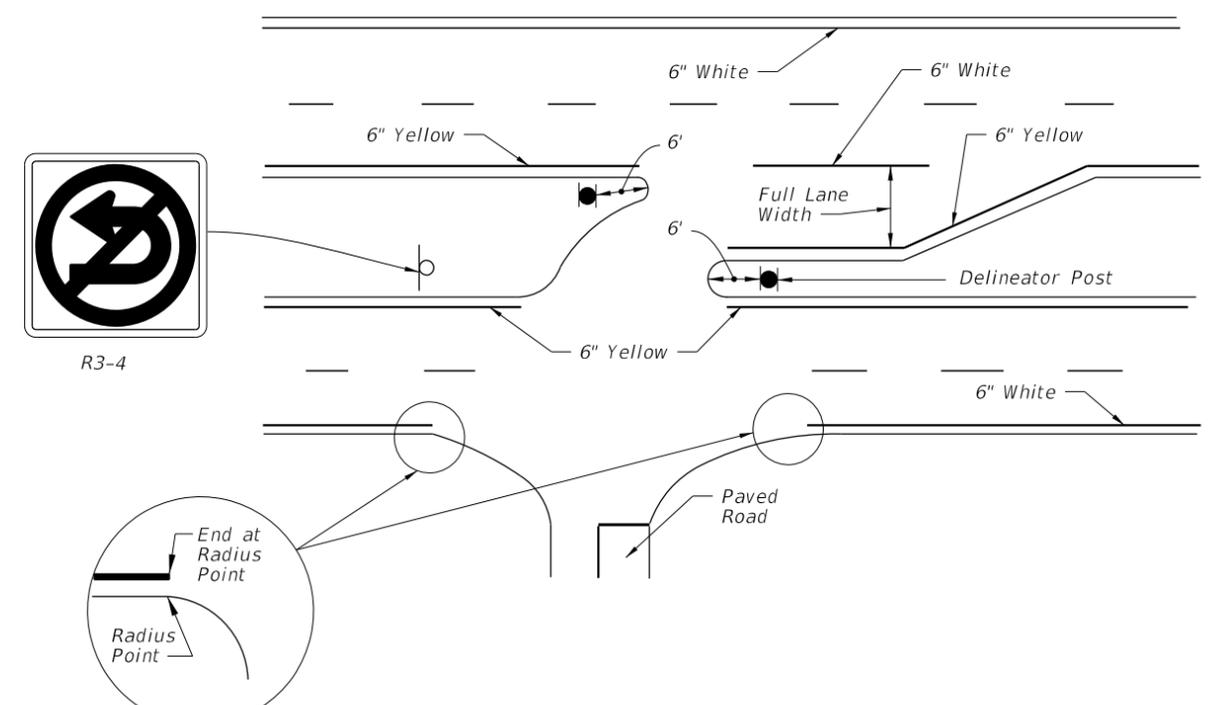


1/22/2015 4:39:12 PM

LAST REVISION 01/21/15	REVISION DESCRIPTION: Changed 6'-10' Skip to 6'-10' Dotted.	 <b>2015</b> DESIGN STANDARDS	<b>SPECIAL MARKING AREAS</b>	INDEX NO. 17346	SHEET NO. 2 of 14
---------------------------	--	--	------------------------------	--------------------	----------------------

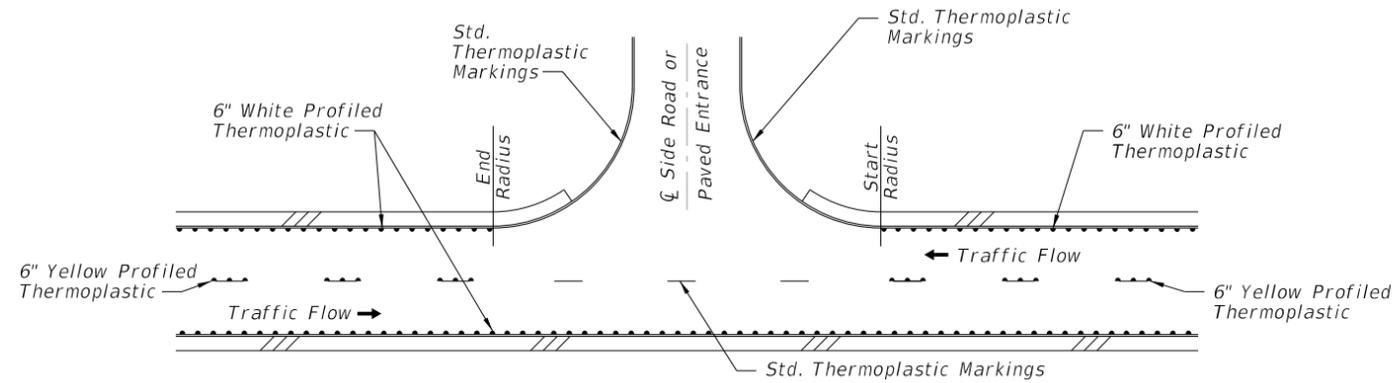

TYPICAL RURAL INTERSECTION WITHOUT TURN LANES

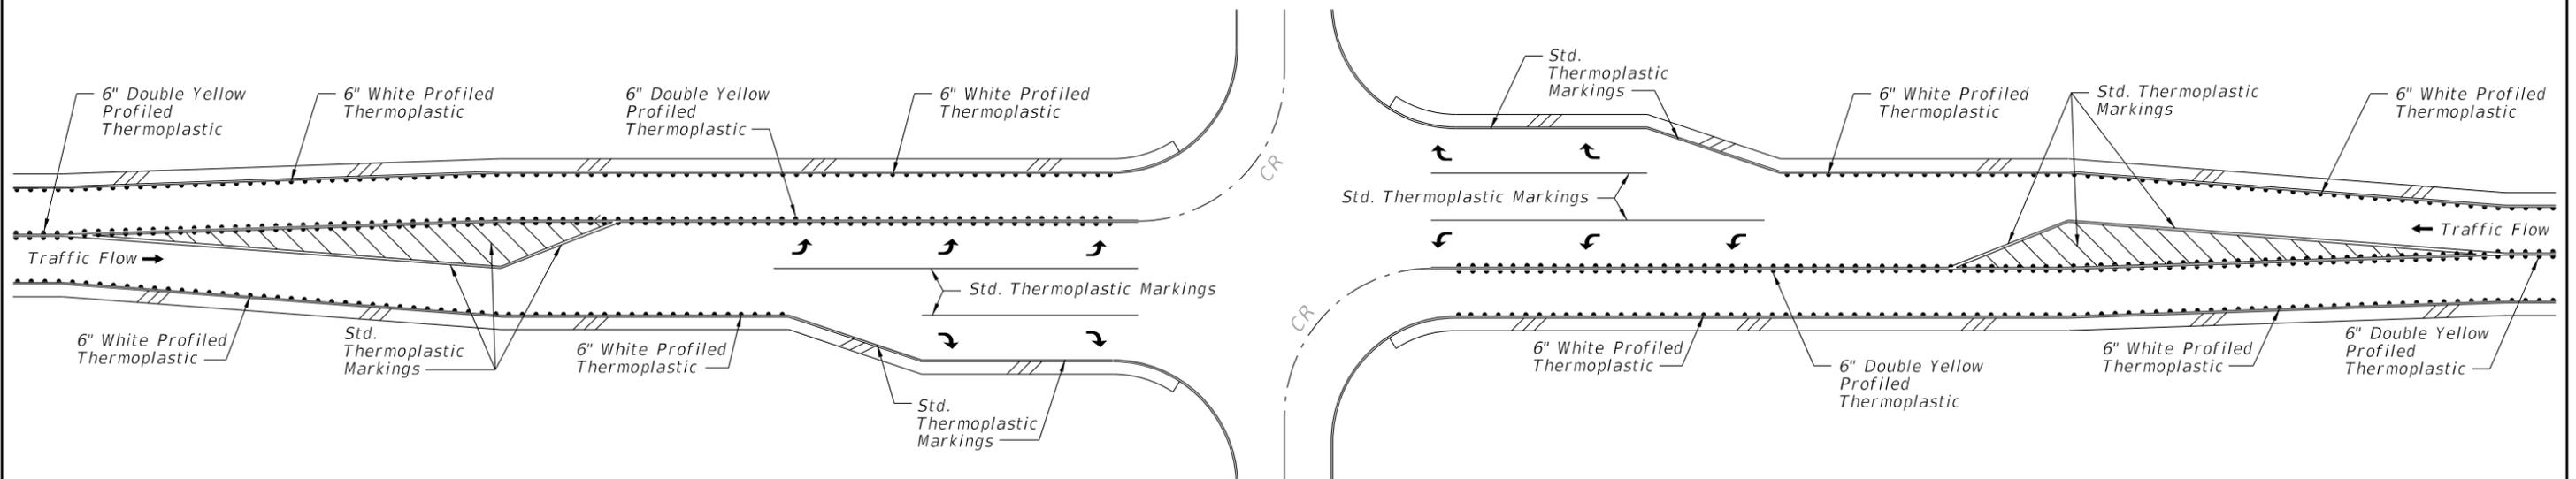

TYPICAL RURAL INTERSECTION WITH TURN LANES

GENERAL NOTES:


1. Remove raised retroreflective pavement markers when in conflict with the installation of the centerline profiled thermoplastic pavement markings. The cost of removal is included in the cost of the profiled thermoplastic pavement marking.
2. Replacement of retroreflective pavement markers removed during the installation of the centerline profiled thermoplastic pavement markings will be paid for under Pay Item 706.

1/22/2015 4:39:13 PM


PROFILED THERMOPLASTIC MARKINGS  
2 LANE CONCRETE ROADWAYS

LAST REVISION 01/21/15	DESCRIPTION: Changed Audible & Vibratory term to Profiled Thermoplastic; Changed General Notes; Modified Sheet Title; Modified Rural Intersection Layout.	 2015 DESIGN STANDARDS	SPECIAL MARKING AREAS	INDEX NO. 17346	SHEET NO. 13 of 14
---------------------------	--	--	-----------------------	--------------------	-----------------------


REFERENCE:  
See Profiled Thermoplastic Markings General Notes on Sheet 13.

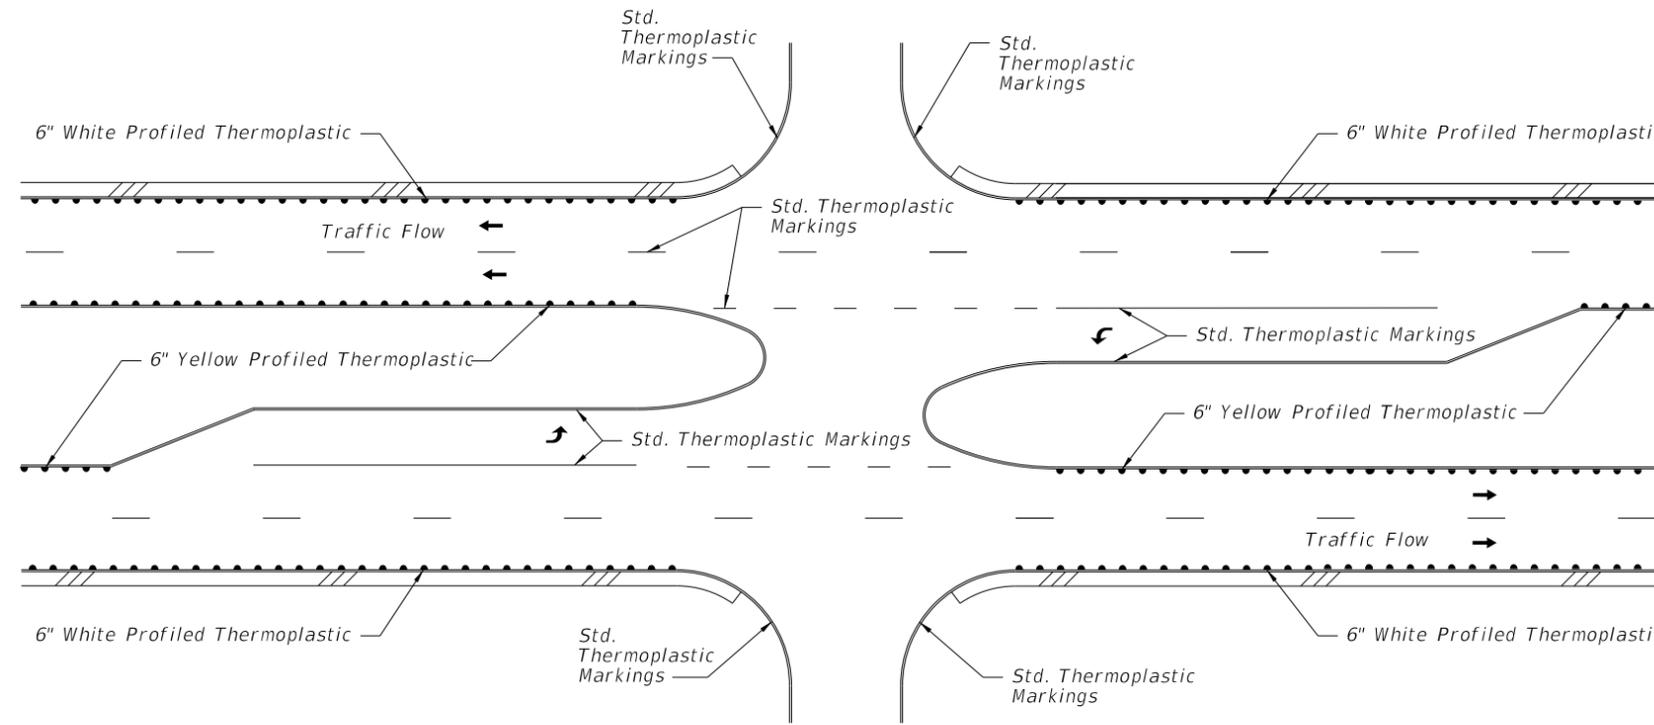

TYPICAL RURAL INTERSECTION

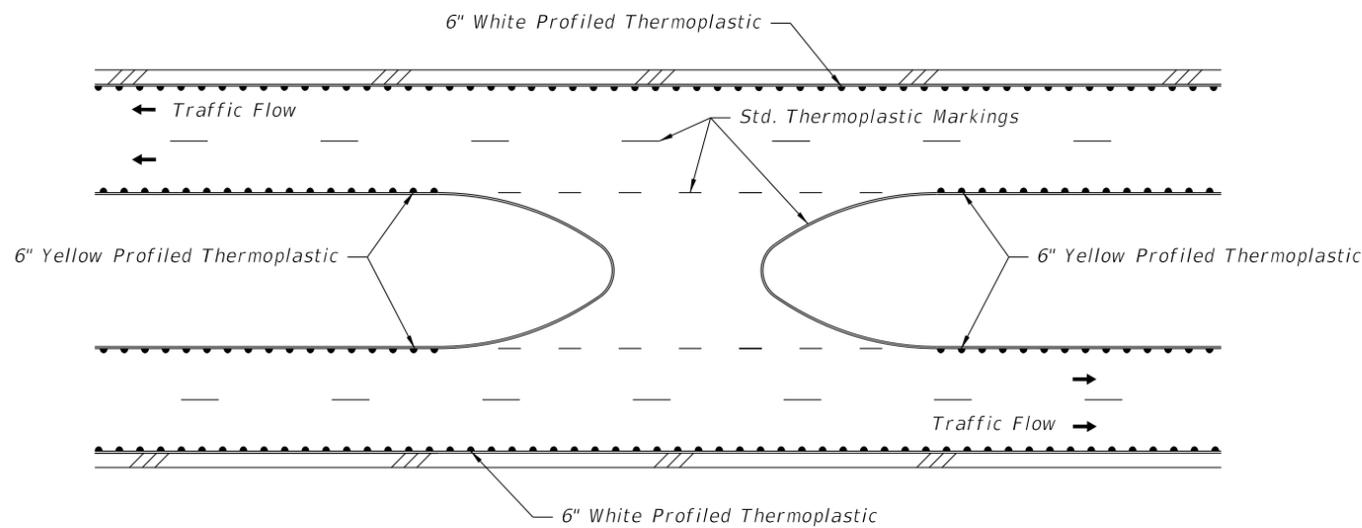

TYPICAL RURAL MEDIAN OPENING

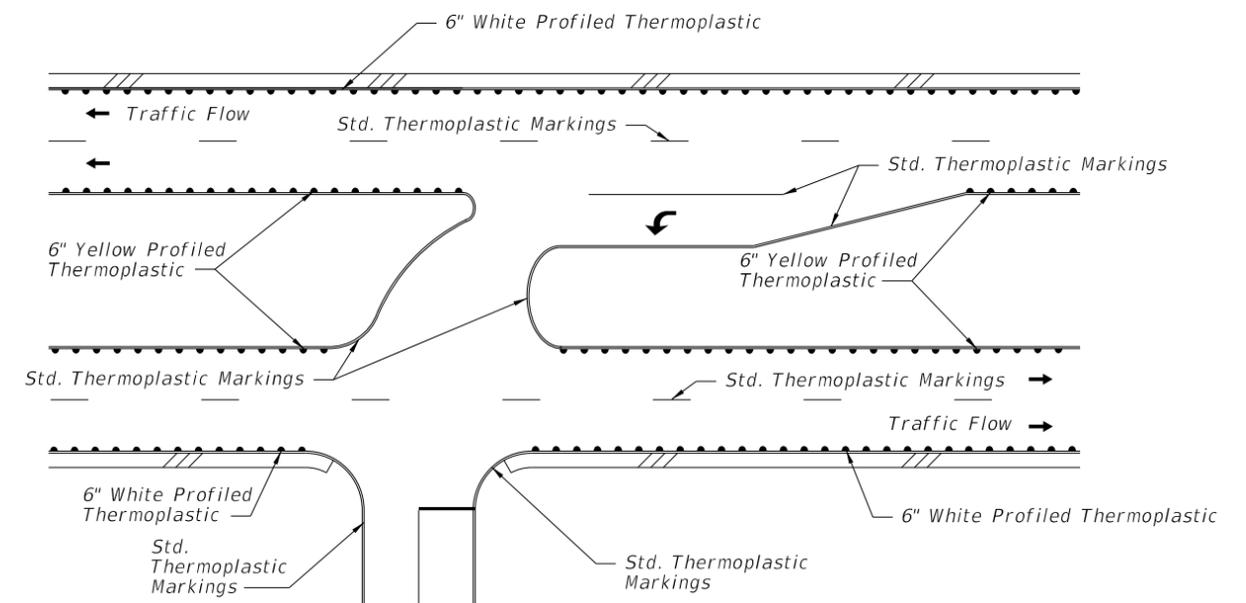

TYPICAL RURAL DIRECTIONAL INTERSECTION

PROFILED THERMOPLASTIC MARKINGS  
MULTI-LANE CONCRETE ROADWAYS

1/22/2015 4:39:13 PM

<p>LAST REVISION 01/21/15</p>	<p>REVISION DESCRIPTION: Changed Audible &amp; Vibratory term to Profiled Thermoplastic; Modified Sheet Title.</p>	<p>FDOT 2015 DESIGN STANDARDS</p>	<p>SPECIAL MARKING AREAS</p>	<p>INDEX NO. 17346</p>	<p>SHEET NO. 14 of 14</p>
-----------------------------------	--	-----------------------------------	------------------------------	----------------------------	-------------------------------