




PLAN
(For Heights Of Headwall Greater Than 4')
FENCING TERMINALS AT BOX CULVERTS

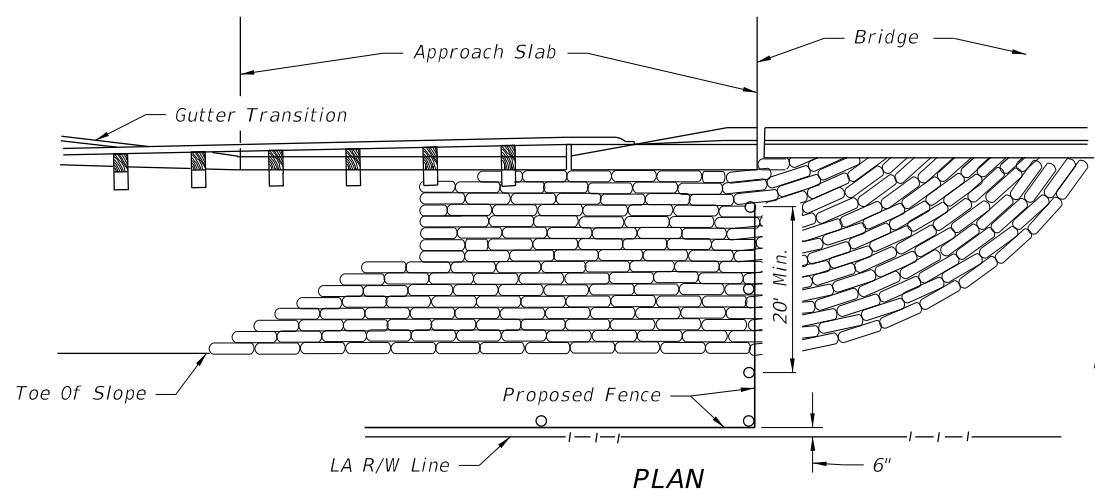

FENCING TERMINALS AT BRIDGE ENDS
(STREAM CROSSING)

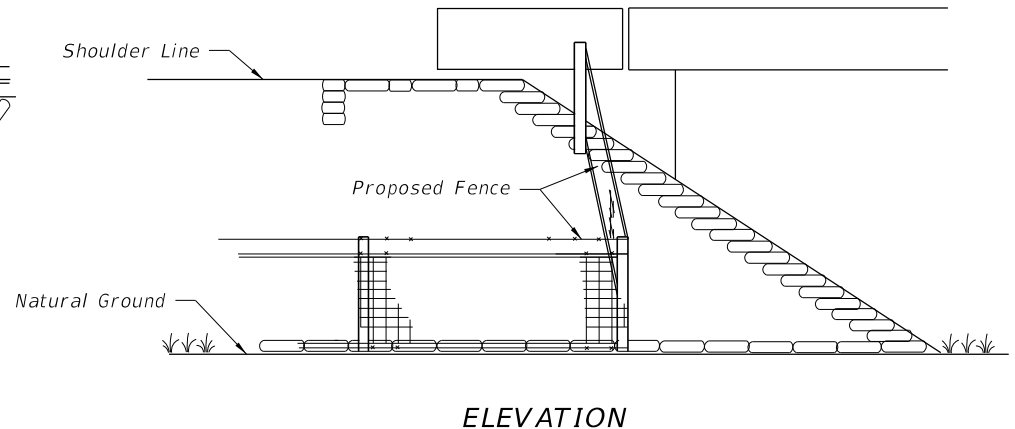


ELEVATION

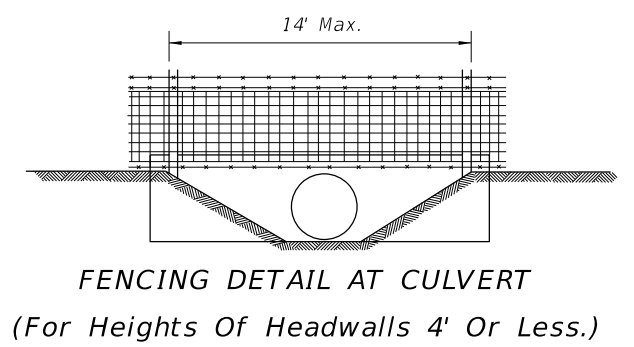

Note: When height of headwall is 4' or less (drainage pipe 36" or less) the fence shall not be tied to the headwall, but shall span the lateral ditch.



6/9/2015 8:39:27 AM

LAST REVISION 07/01/05	REVISION	DESCRIPTION:	 2016 DESIGN STANDARDS	FENCE LOCATION	INDEX NO. 800	SHEET NO. 1 of 2
---------------------------	----------	--------------	--	----------------	------------------	---------------------

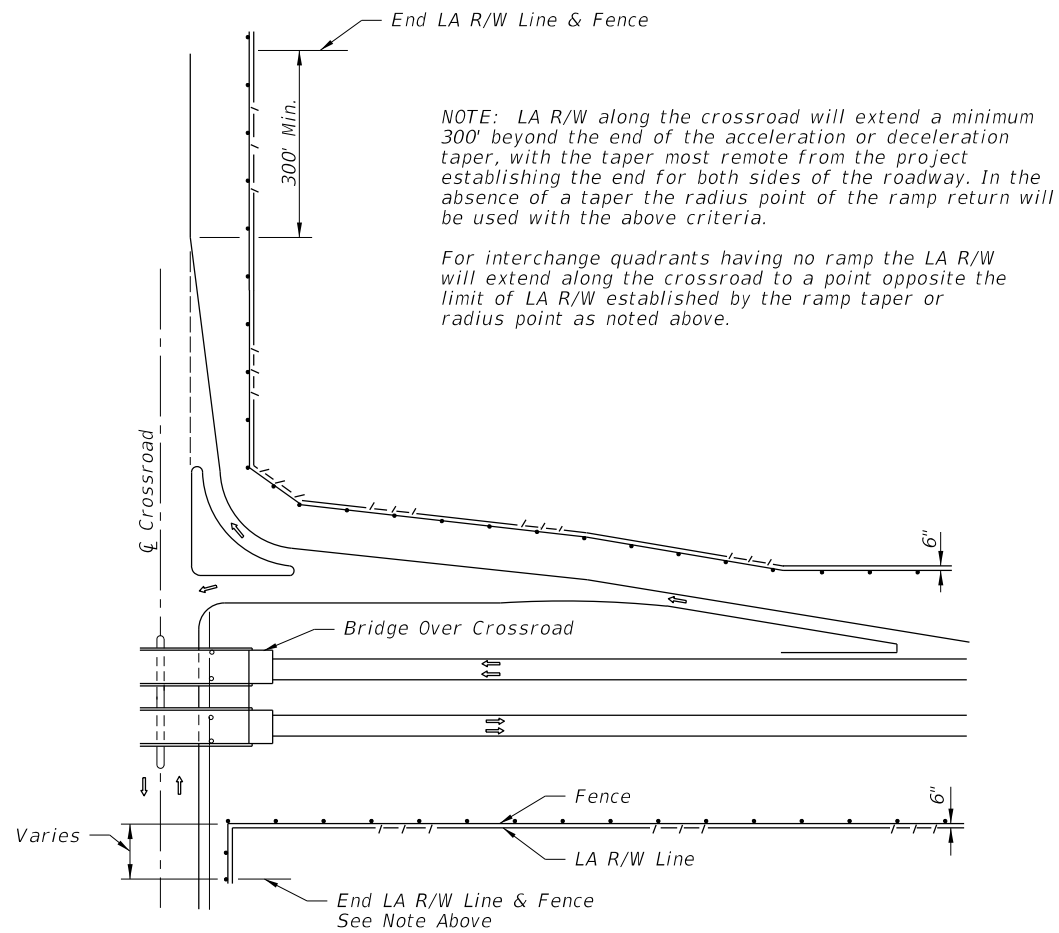


APPLIES TO BRIDGE OVER CROSSROAD AND CROSSROAD OVER FREEWAY (BRIDGE OVER CROSSROAD SHOWN)


FENCING TERMINALS AT RURAL INTERCHANGES

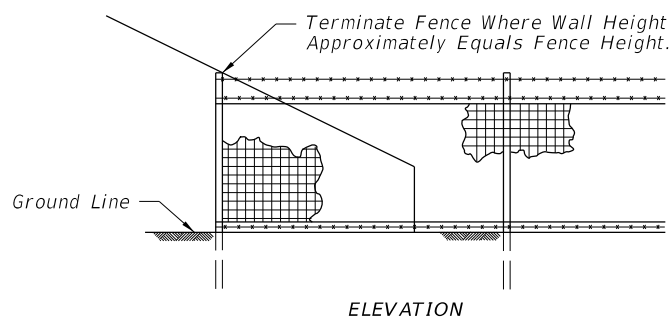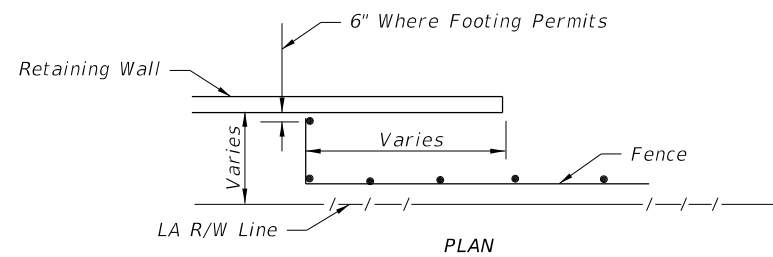

FENCING TERMINALS AT RETAINING WALLS

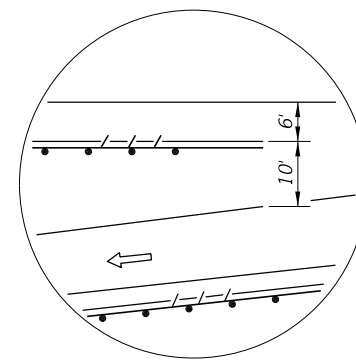

INSET A

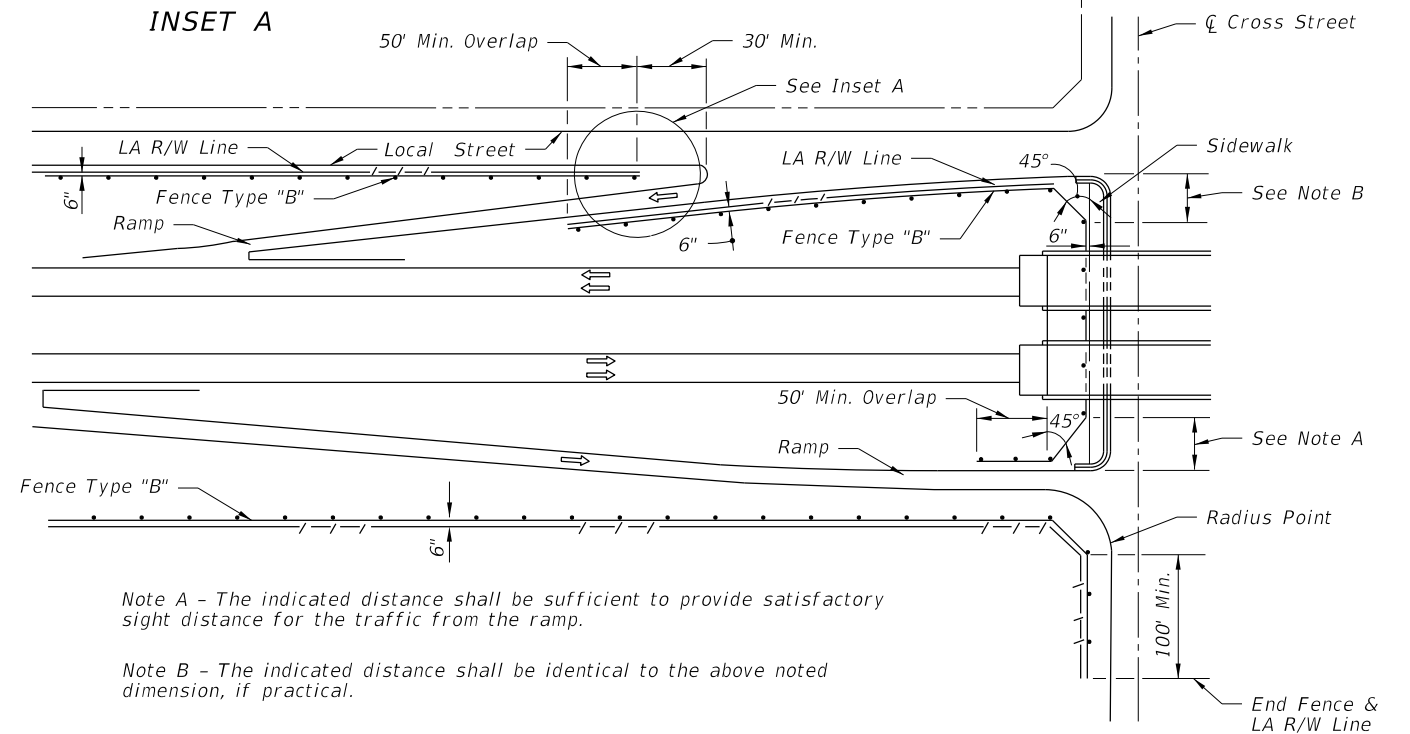

Note A - The indicated distance shall be sufficient to provide satisfactory sight distance for the traffic from the ramp.

Note B - The indicated distance shall be identical to the above noted dimension, if practical.

FENCING TERMINALS AT URBAN INTERCHANGES

6/9/2015 8:39:28 AM

LAST REVISION 07/01/05	REVISION	DESCRIPTION:	 2016 DESIGN STANDARDS	FENCE LOCATION	INDEX NO. 800	SHEET NO. 2 of 2
---------------------------	----------	--------------	--	-----------------------	-------------------------	----------------------------