



6/10/2015 10:38:40 AM

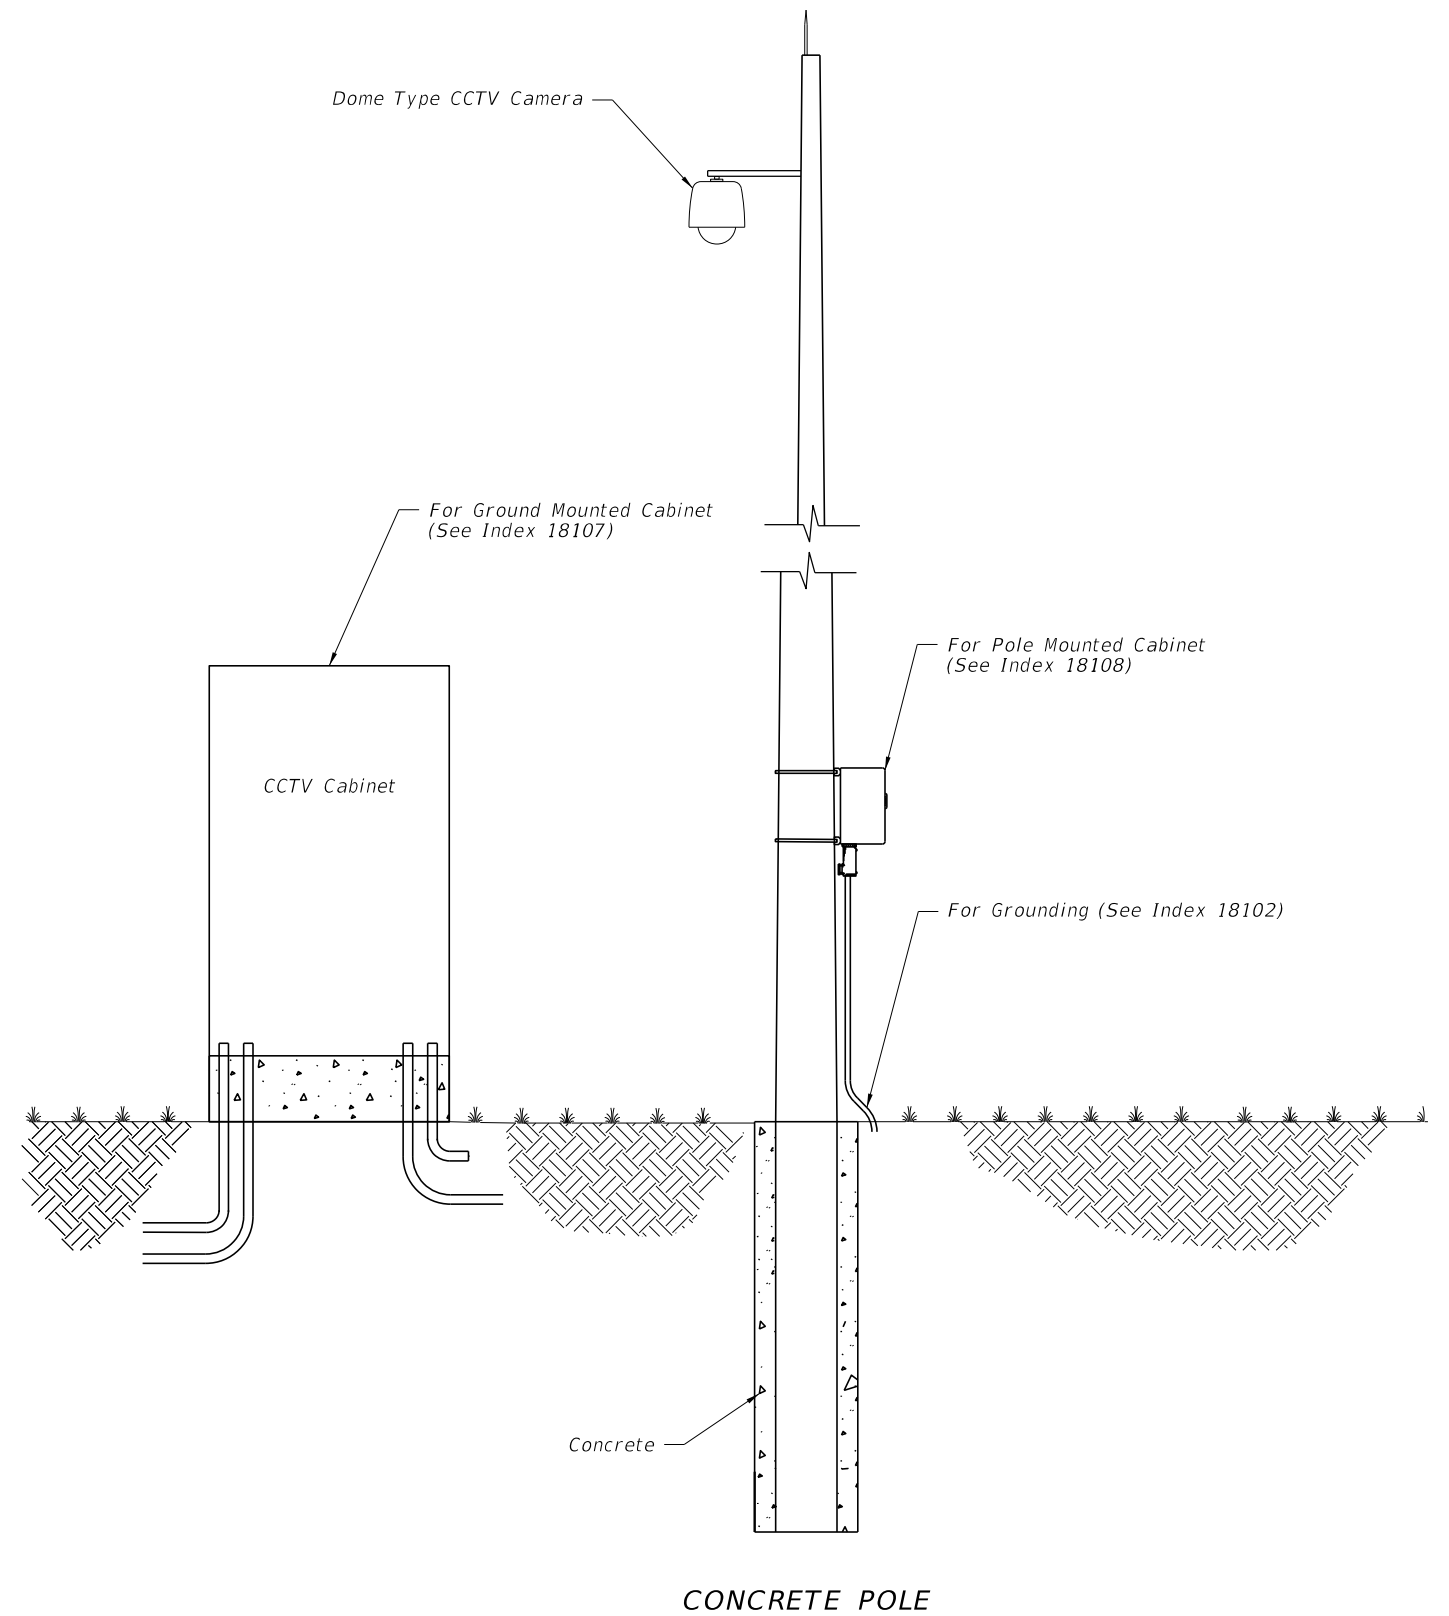

LAST REVISION 07/01/13	REVISION	DESCRIPTION:
---------------------------	----------	--------------

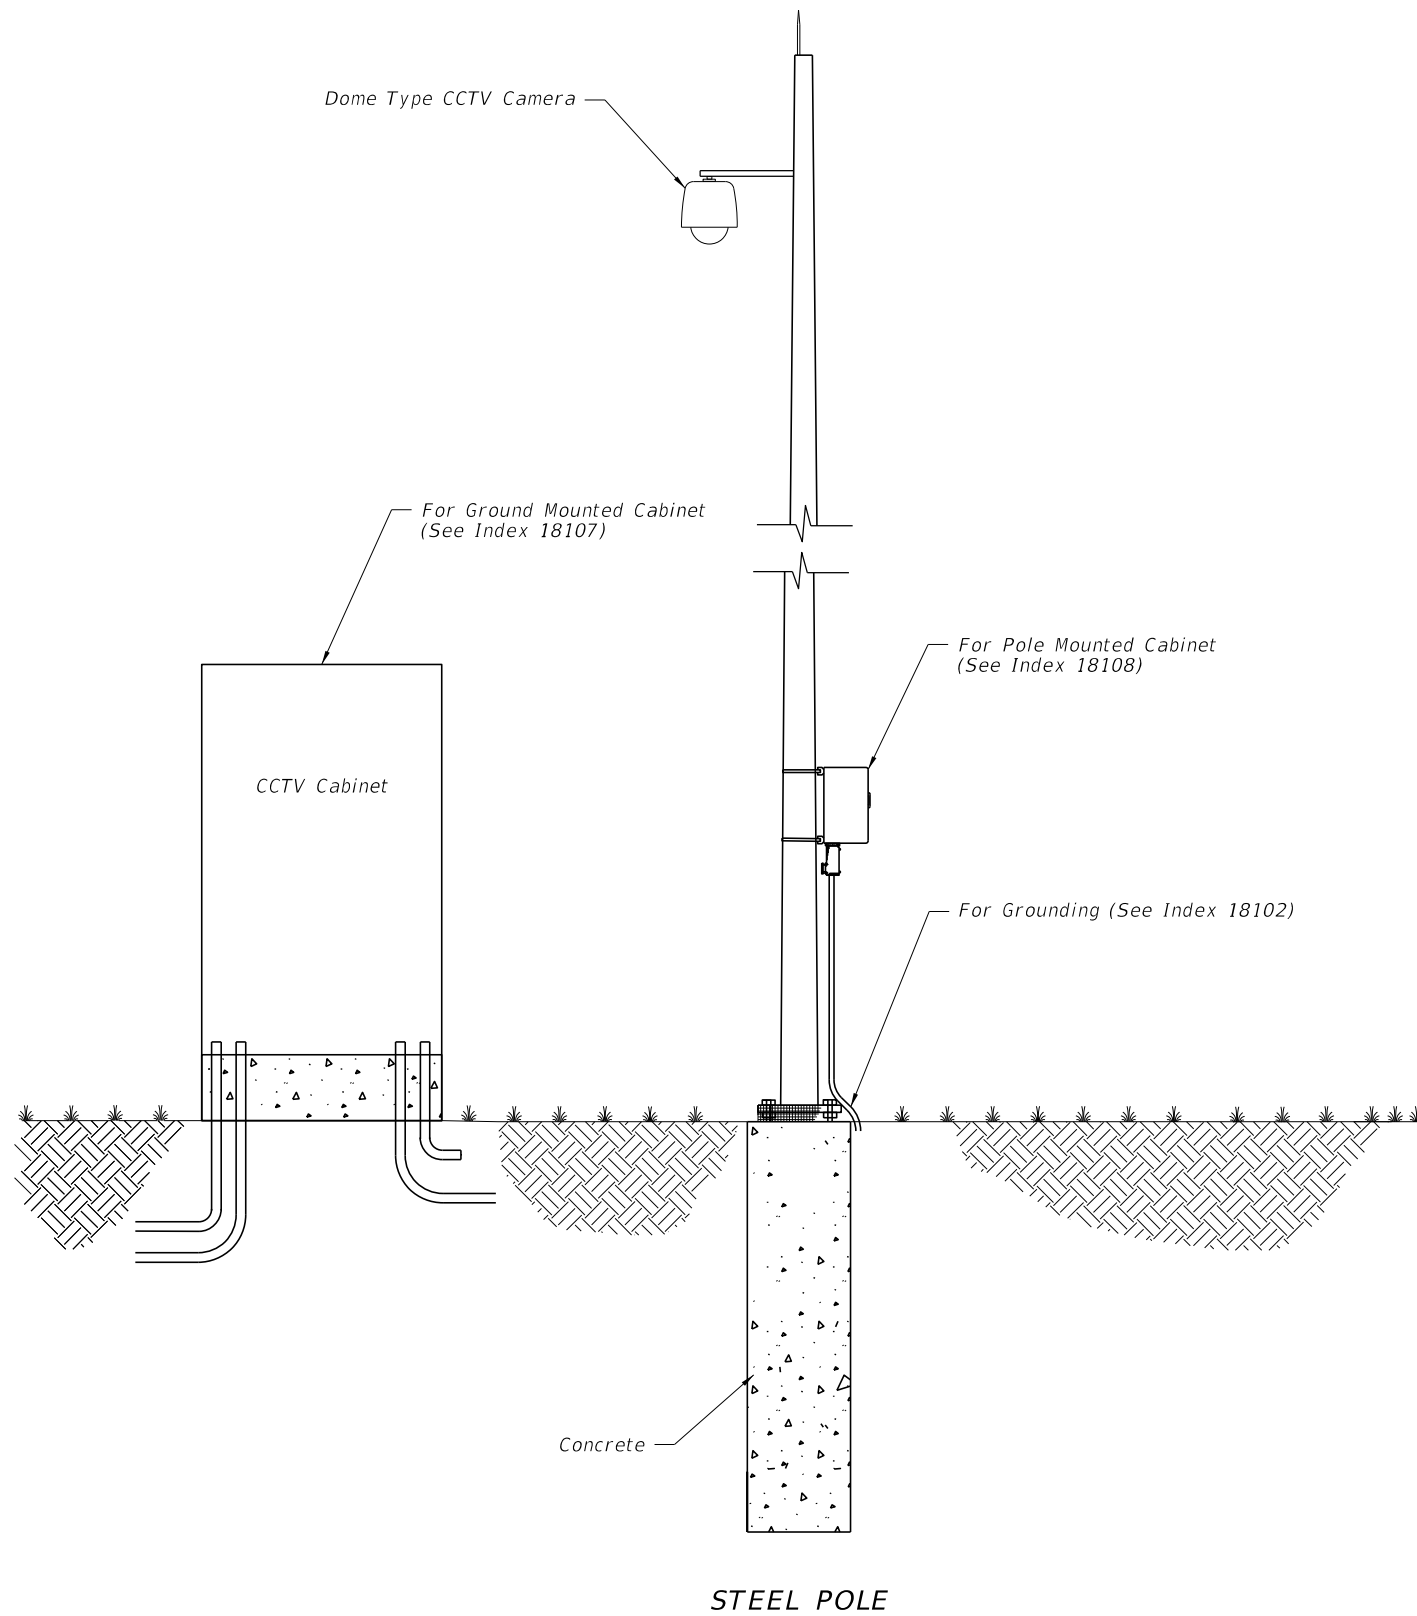

TYPICAL CCTV SITE

INDEX NO.
18101

SHEET NO.
1 of 1