

S-532
S-531
S-529
NOT USED


S-530
S-528
113+02.00

S-521
S-523
109+83.37
S-518
109+83.42

Scale: 1"=10' Horiz.
1"=5' Vert.
EXHIBIT DS-1
Date: 1/1/13

REVISIONS		STATE OF FLORIDA DEPARTMENT OF TRANSPORTATION		DRAINAGE STRUCTURES	SHEET NO.
DATE	DESCRIPTION	DATE	DESCRIPTION		
				ROAD NO. 10	COUNTY LEON
				FINANCIAL PROJECT ID 123456-7-52-01	

THE OFFICIAL RECORD OF THIS SHEET IS THE ELECTRONIC FILE DIGITALLY SIGNED AND SEALED UNDER RULE 61G15-23.004, F.A.C.

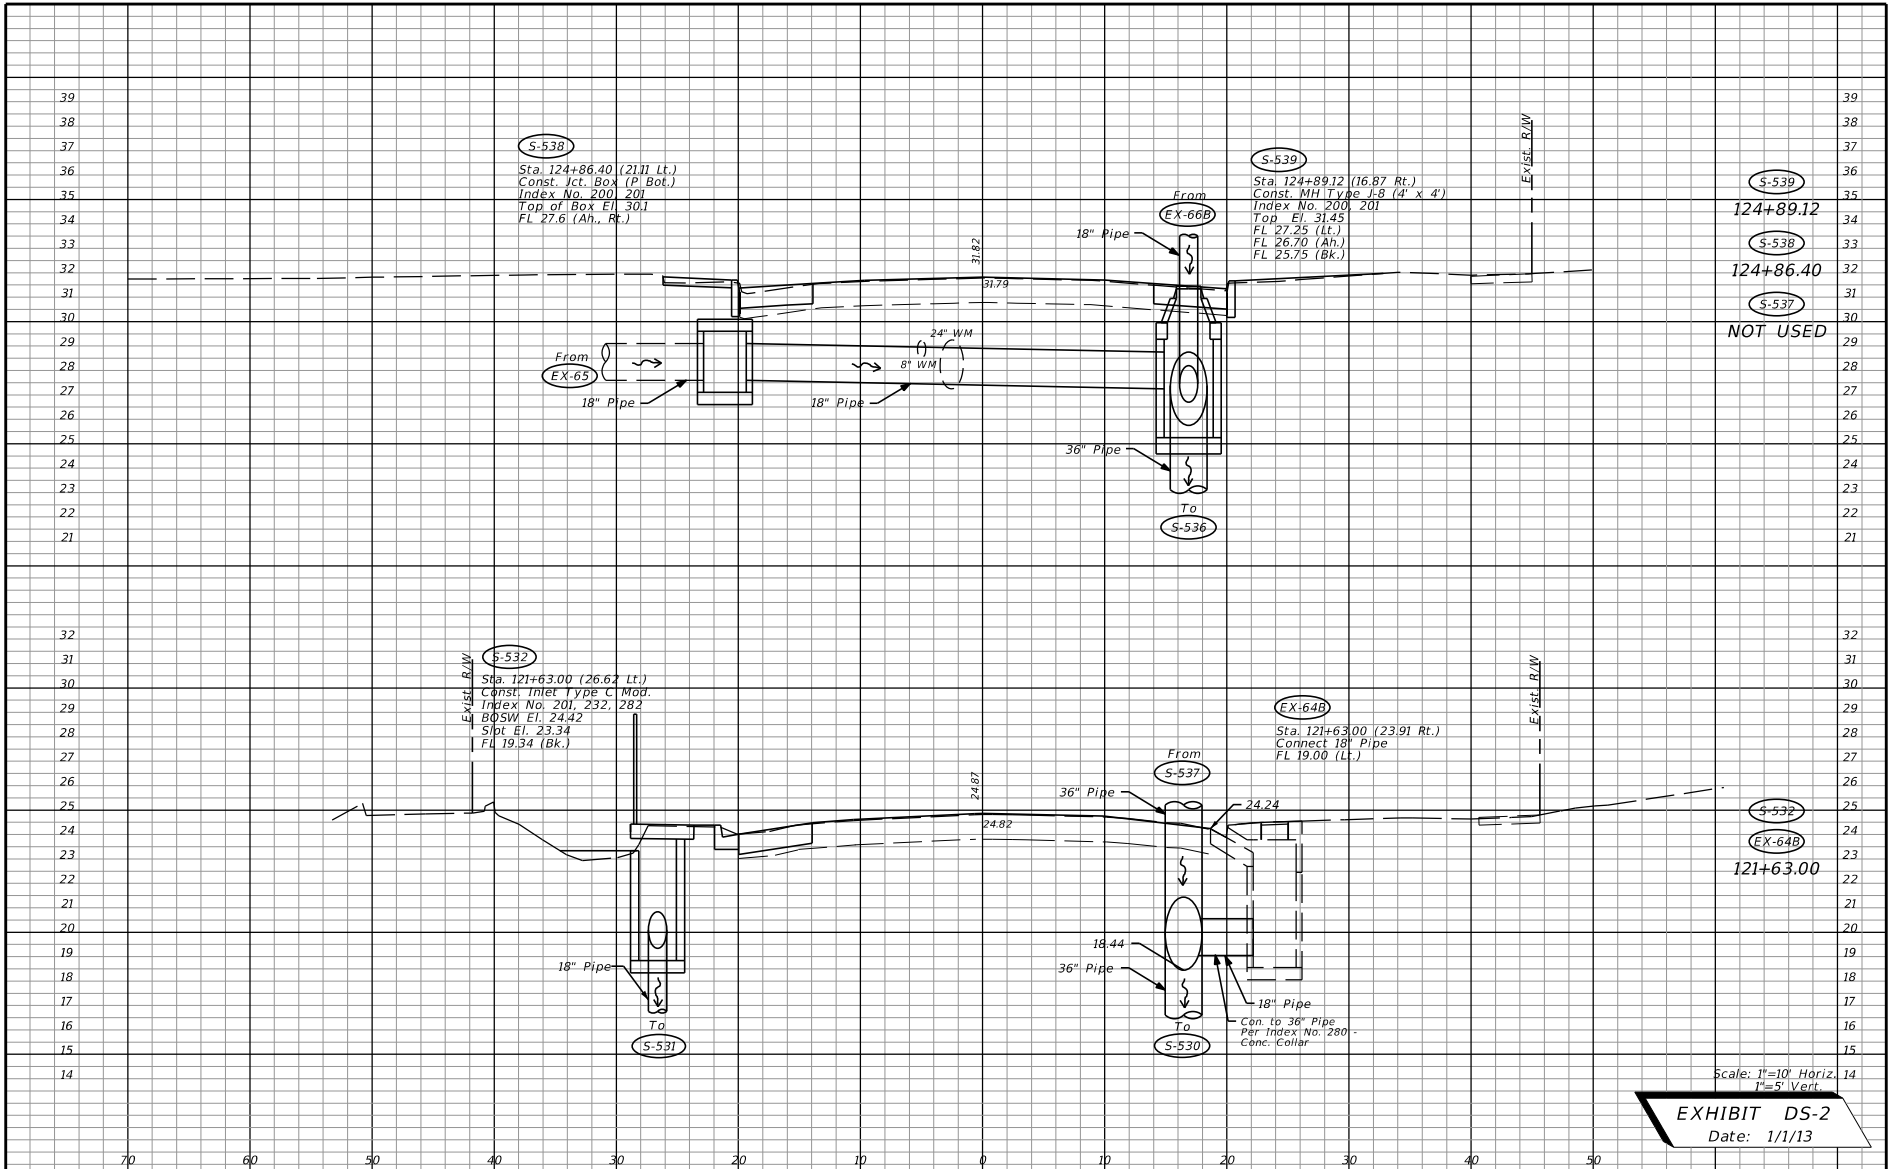


Scale: 1"=10' Horiz.
1"=5' Vert.

EXHIBIT DS-2
Date: 1/1/13

REVISIONS		REVISIONS		STATE OF FLORIDA DEPARTMENT OF TRANSPORTATION			DRAINAGE STRUCTURES	SHEET NO.
DATE	DESCRIPTION	DATE	DESCRIPTION	ROAD NO.	COUNTY	FINANCIAL PROJECT ID		
				10	LEON	123456-7-52-01		

THE OFFICIAL RECORD OF THIS SHEET IS THE ELECTRONIC FILE DIGITALLY SIGNED AND SEALED UNDER RULE 61G15-23.004, F.A.C.

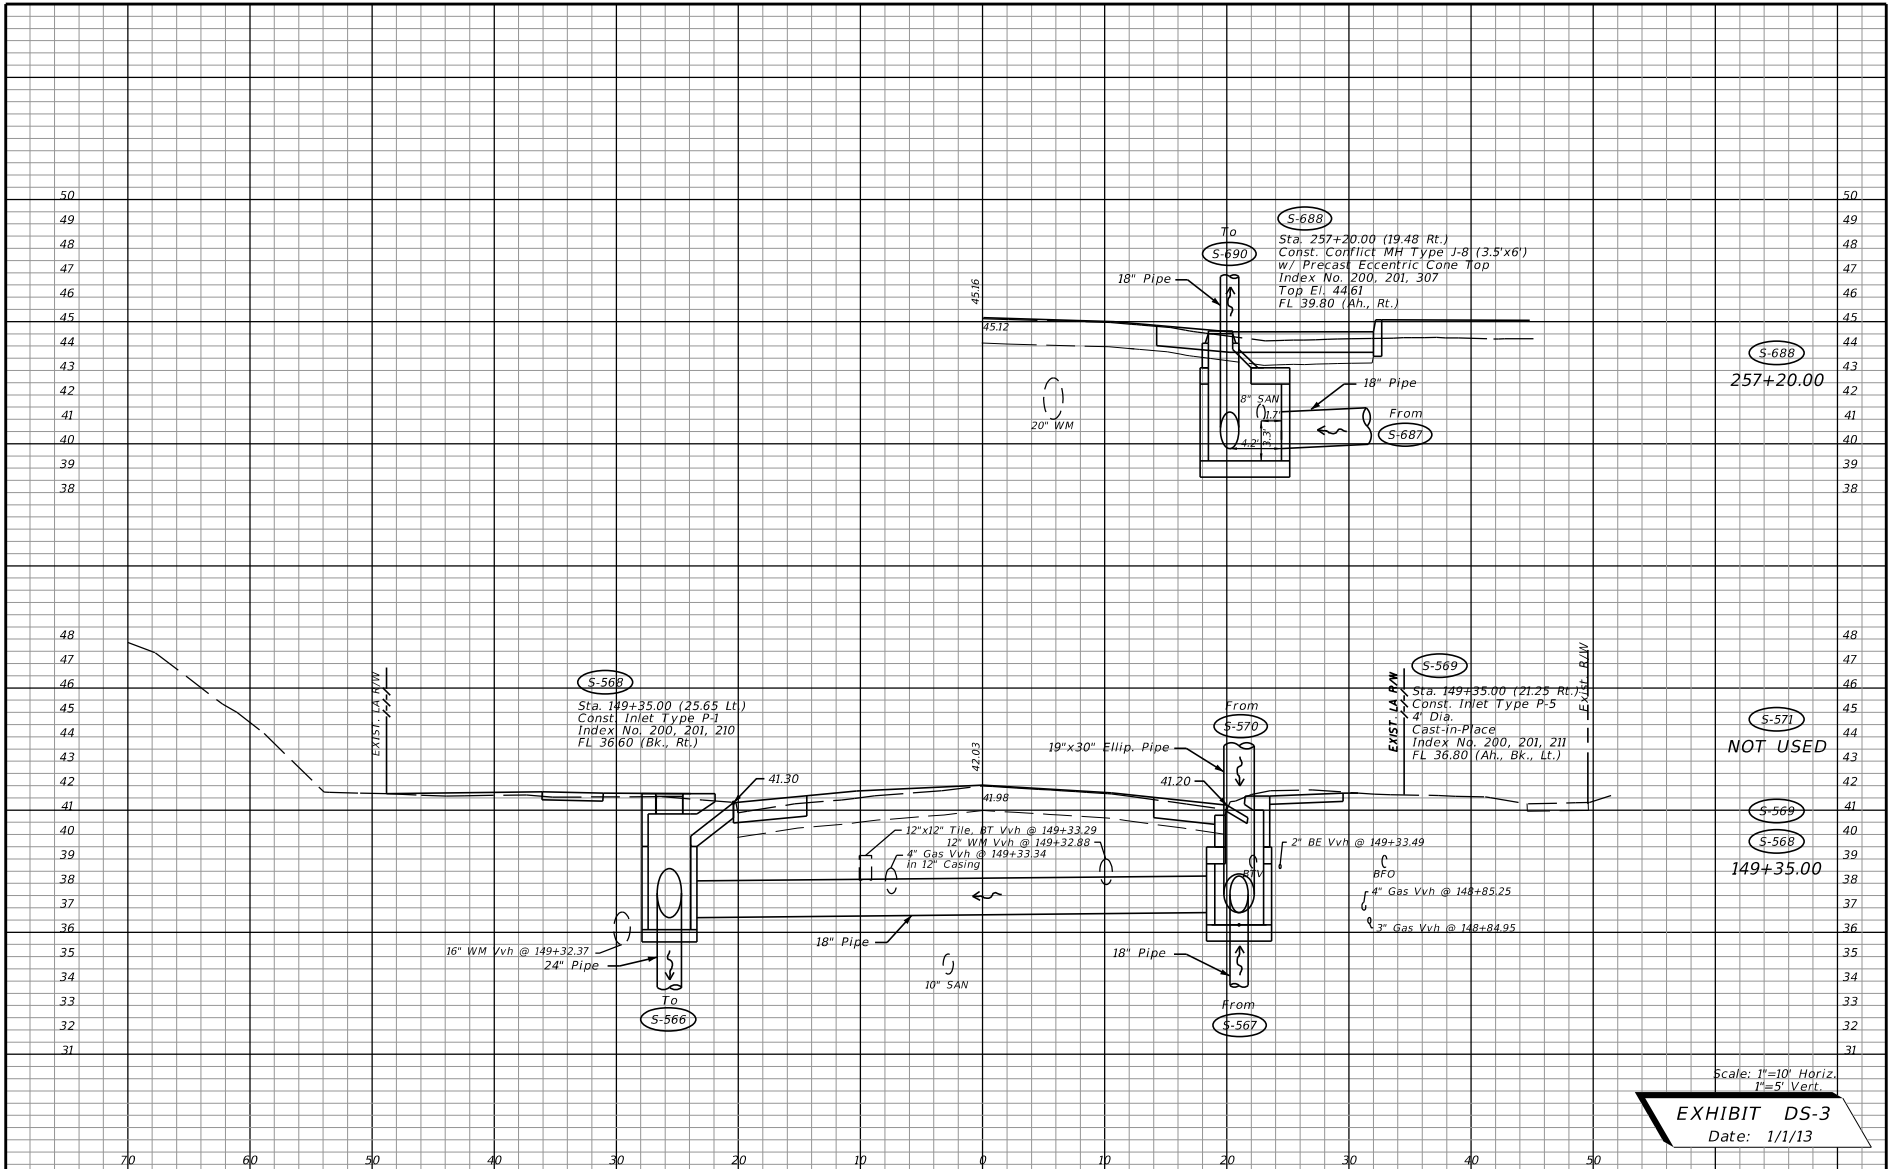


Scale: 1"=10' Horiz.
1"=5' Vert.

EXHIBIT DS-3
Date: 1/1/13

REVISIONS		STATE OF FLORIDA DEPARTMENT OF TRANSPORTATION		DRAINAGE STRUCTURES	SHEET NO.	
DATE	DESCRIPTION	DATE	DESCRIPTION			
						ROAD NO. 10

THE OFFICIAL RECORD OF THIS SHEET IS THE ELECTRONIC FILE DIGITALLY SIGNED AND SEALED UNDER RULE 61G15-23.004, F.A.C.

12/16/2013 5:11:48 PM

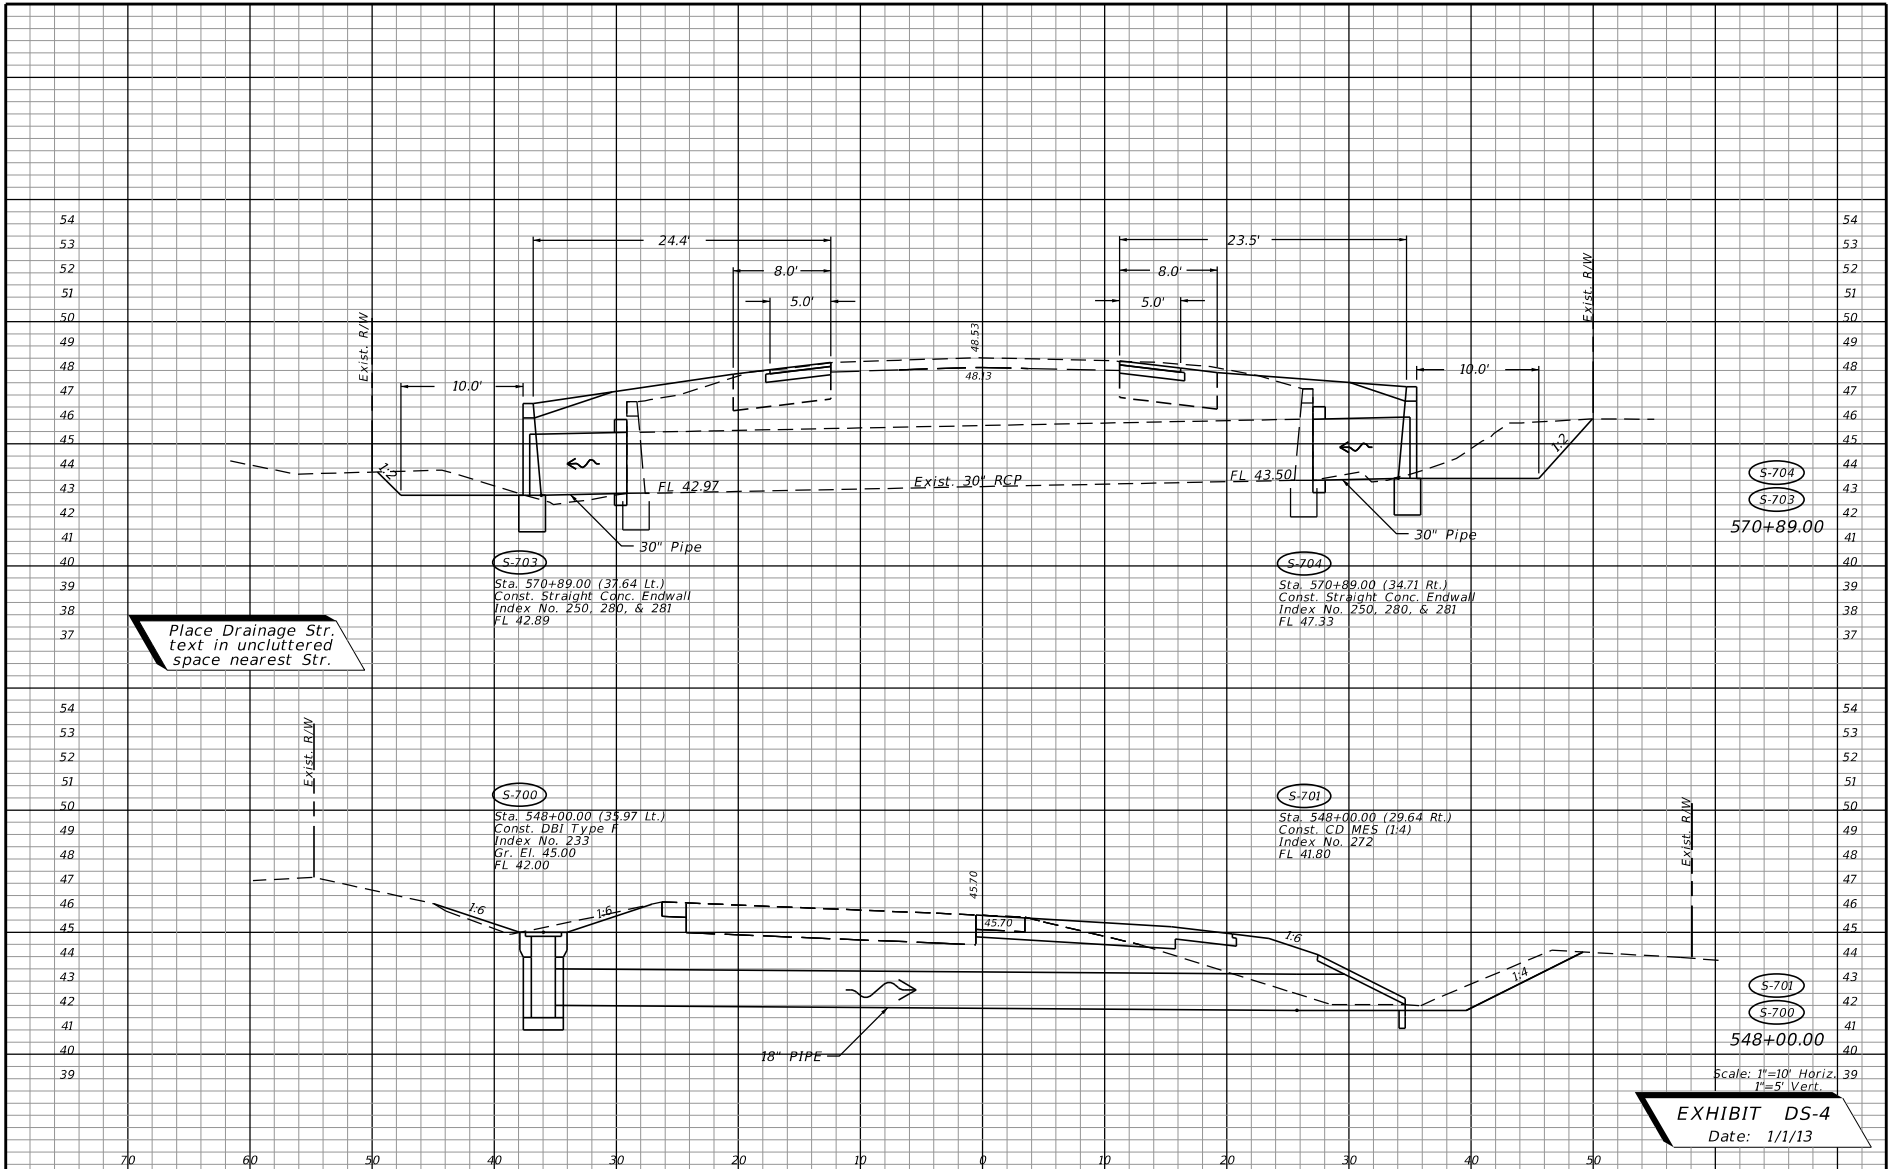

S-704
S-703
570+89.00


S-701
S-700
548+00.00

EXHIBIT DS-4
Date: 1/1/13

Scale: 1"=10' Horiz.
1"=5' Vert.

REVISIONS		STATE OF FLORIDA DEPARTMENT OF TRANSPORTATION		DRAINAGE STRUCTURES	SHEET NO.
DATE	DESCRIPTION	DATE	DESCRIPTION		

THE OFFICIAL RECORD OF THIS SHEET IS THE ELECTRONIC FILE DIGITALLY SIGNED AND SEALED UNDER RULE 61G15-23.004, F.A.C.

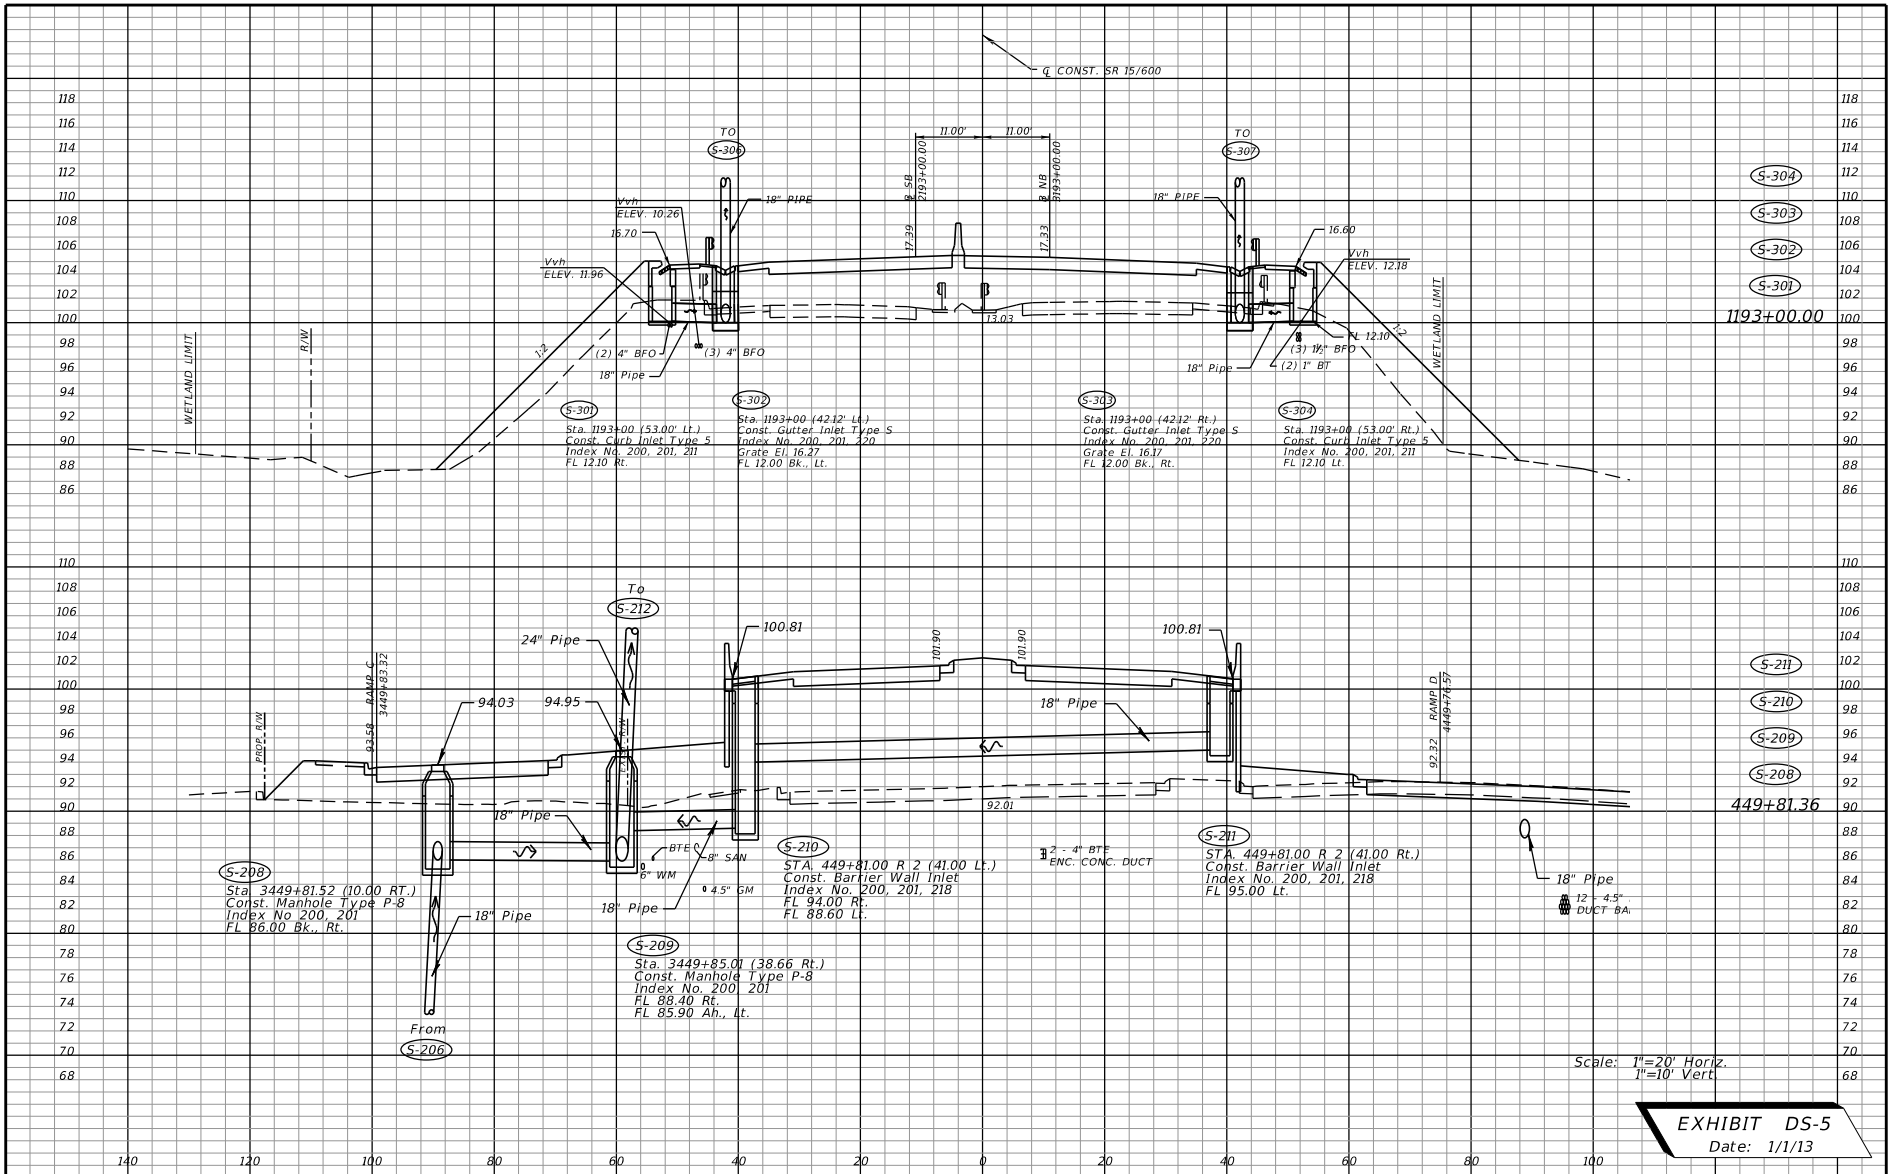

Scale: 1"=20' Horiz.
1"=10' Vert.

EXHIBIT DS-5
Date: 1/1/13

REVISIONS		STATE OF FLORIDA DEPARTMENT OF TRANSPORTATION		DRAINAGE STRUCTURES	SHEET NO.	
DATE	DESCRIPTION	DATE	DESCRIPTION			
						ROAD NO. 10

THE OFFICIAL RECORD OF THIS SHEET IS THE ELECTRONIC FILE DIGITALLY SIGNED AND SEALED UNDER RULE 61G15-23.004, F.A.C.