


Figure 6-1 Standard FDOT Traffic Railings

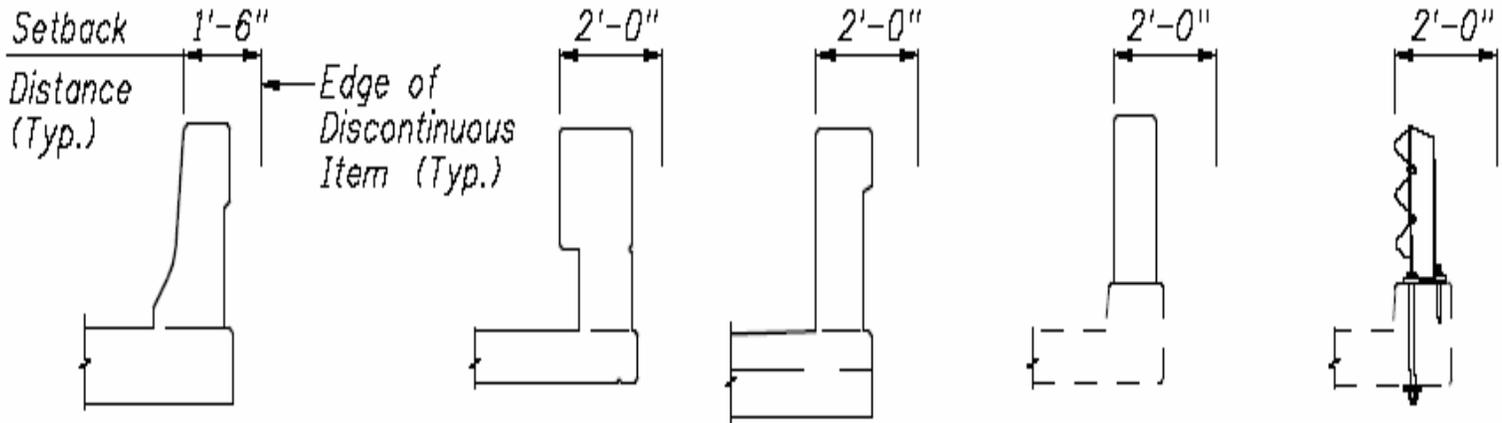

F SHAPE TRAFFIC RAILING
(SHOWN), NEW JERSEY SHAPE
TRAFFIC RAILING (SIMILAR)

CORRAL SHAPE
TRAFFIC RAILING

VERTICAL FACE
TRAFFIC RAILING

VERTICAL FACE RETROFIT
TRAFFIC RAILING

THREE BEAM RETROFIT
TRAFFIC RAILING

SECTIONS THRU STANDARD FDOT TRAFFIC RAILINGS
(BRIDGE RAILINGS SHOWN, ROADWAY RAILINGS SIMILAR)