



**BARRIER AND TRANSITION LOCATED ON PAVED OR UNPAVED SHOULDERS  
PLAN SHOWN FOR RIGHT LANE - INVERTED PLAN FOR LEFT LANE**

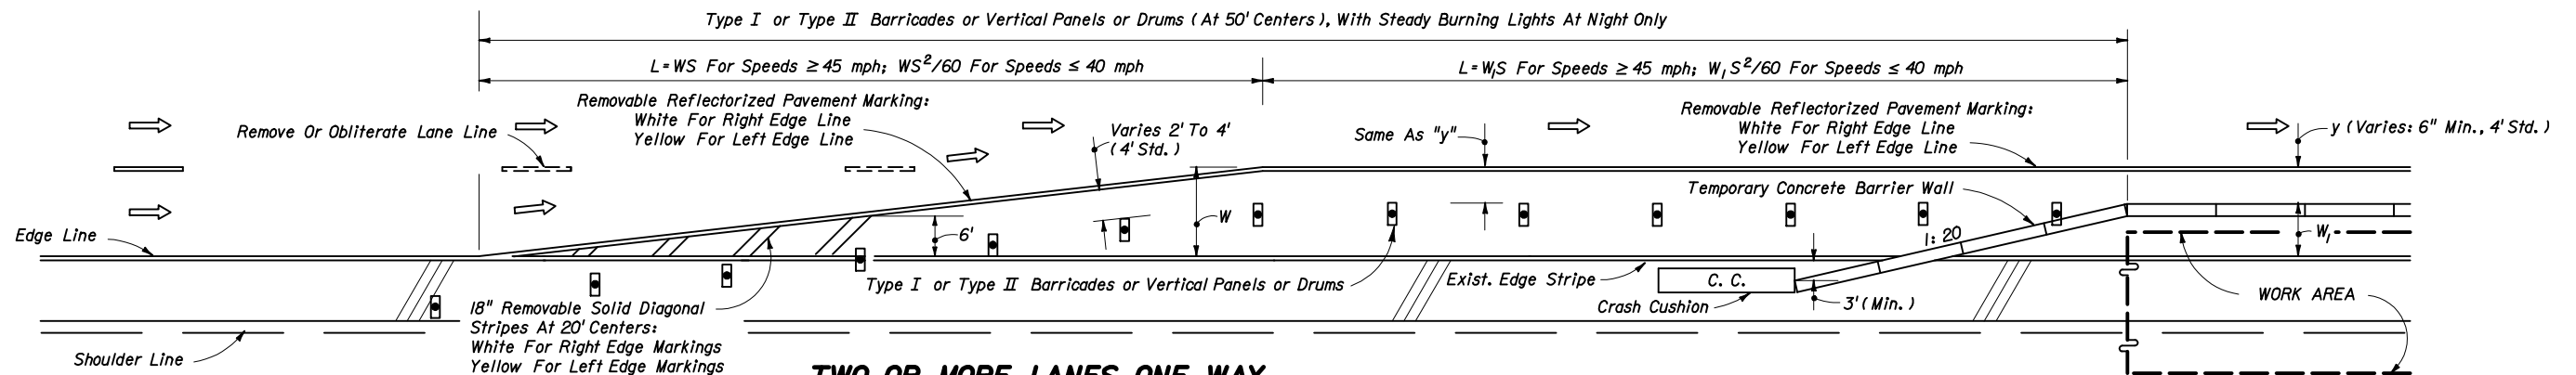

**TWO OR MORE LANES ONE WAY  
LANE DROP • PLAN SHOWN FOR RIGHT LANE MERGE LEFT - INVERTED PLAN FOR LEFT LANE MERGE RIGHT**

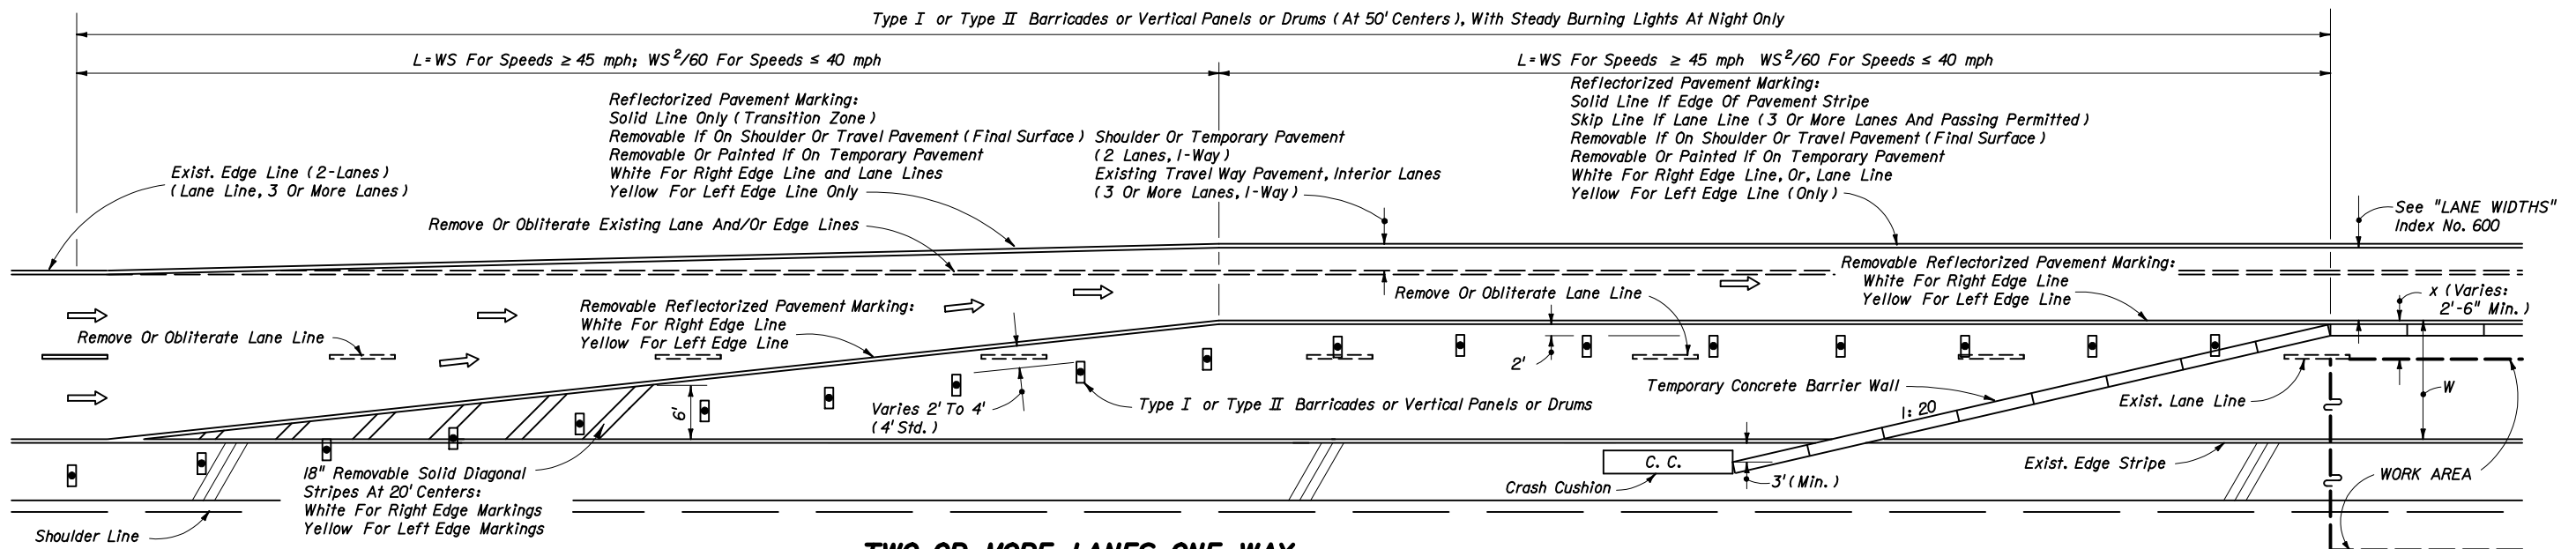

**TWO OR MORE LANES ONE WAY  
LANE DROP AND LANE SHIFTS - PLAN SHOWN FOR RIGHT LANE MERGE LEFT - INVERTED PLAN FOR LEFT LANE MERGE RIGHT**

**GENERAL NOTES**

1. For signing information see the Plans, Specifications, MUTCD and other TCZ Standards.
2. Where W = width of lateral transition in feet, S = posted speed limit.

**SYMBOLS**

⇒ Lane Identification + Direction of Traffic



2006 FDOT Design Standards

**TRANSITIONS FOR TEMPORARY CONCRETE BARRIER  
WALL ON FREEWAY FACILITIES**

Last Revision	Sheet No.
07/01/05	1 of 1
Index No.	
642	