


REVISIONS




DATE	BY	DESCRIPTION	DATE	BY	DESCRIPTION
06/10/10	C.H.	Marking width changed.			

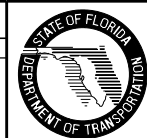

2010 Interim Design Standard

INTERCHANGE MARKINGS

Interim Date	Sheet No.
07/01/10	2 of 4
Index No.	
17345	

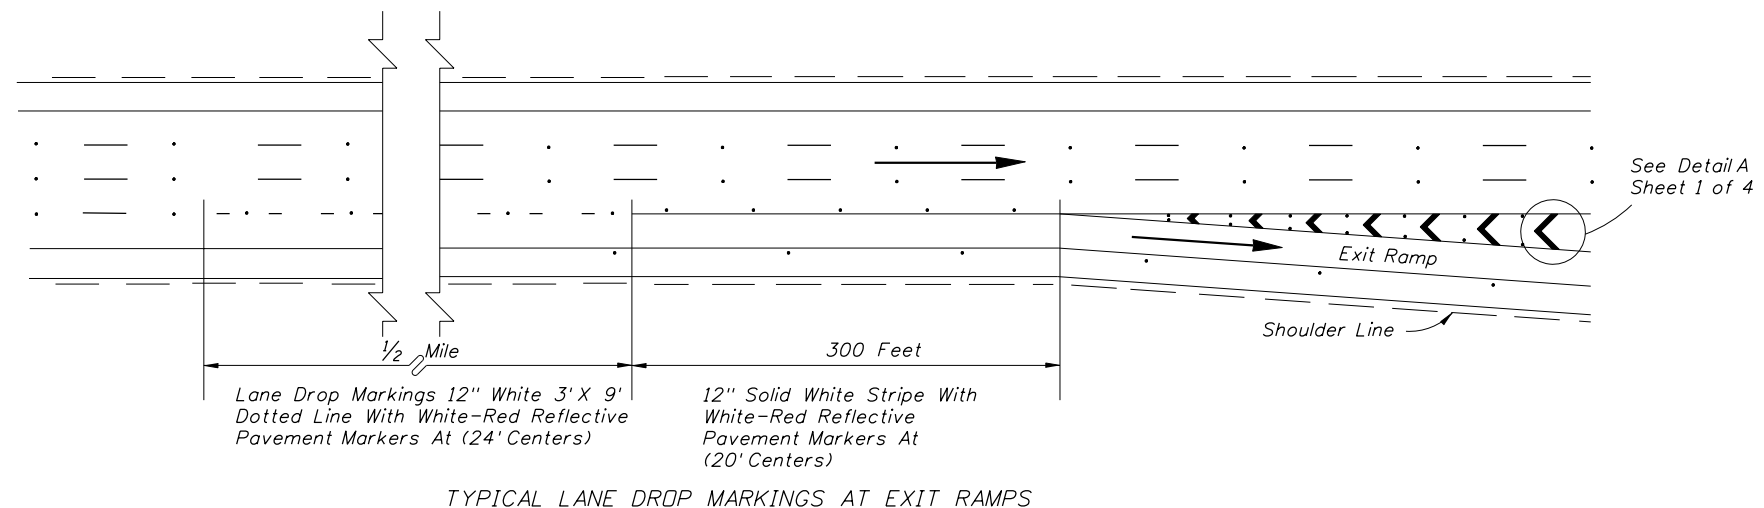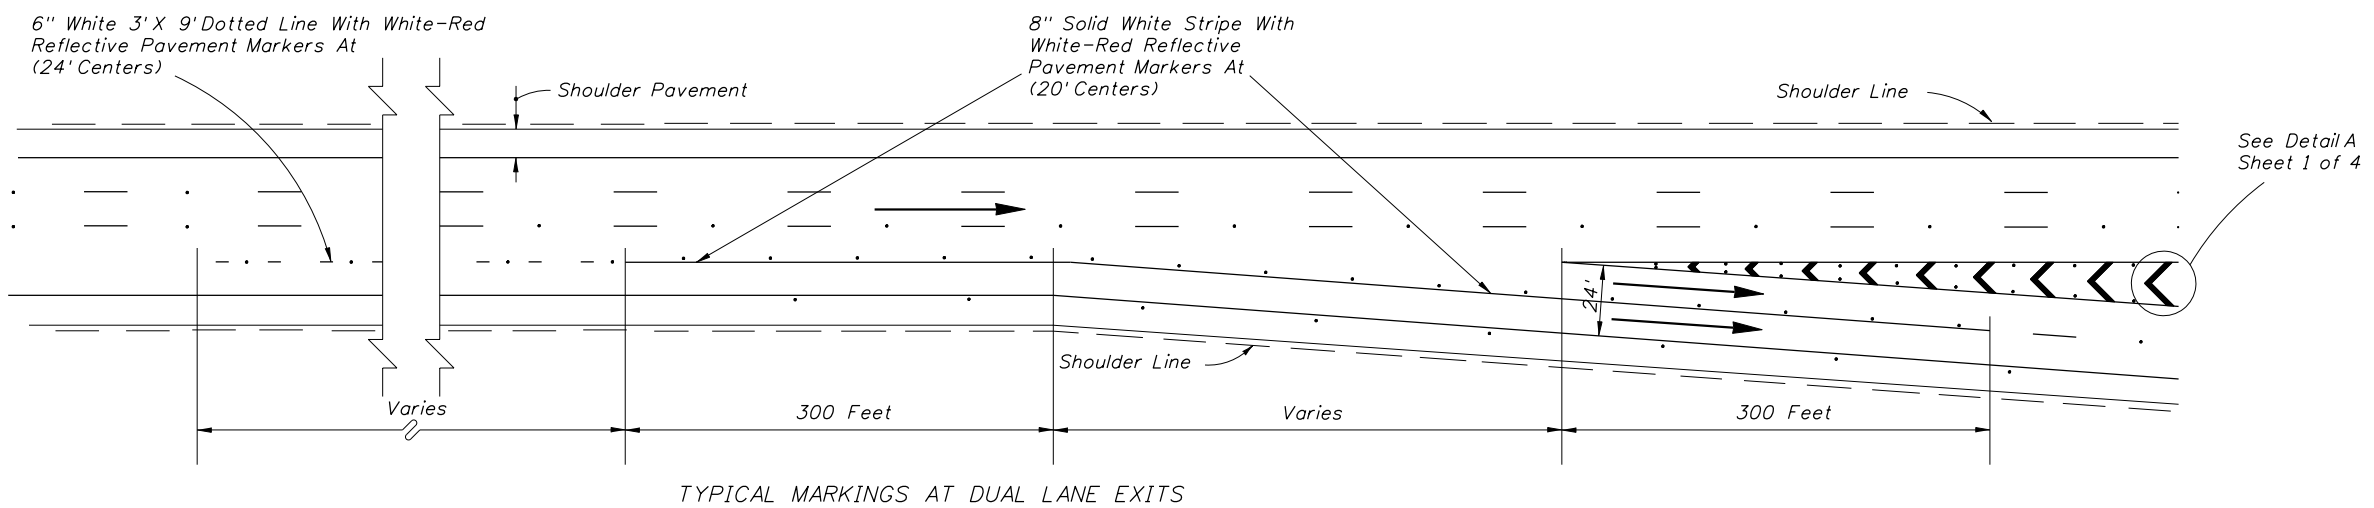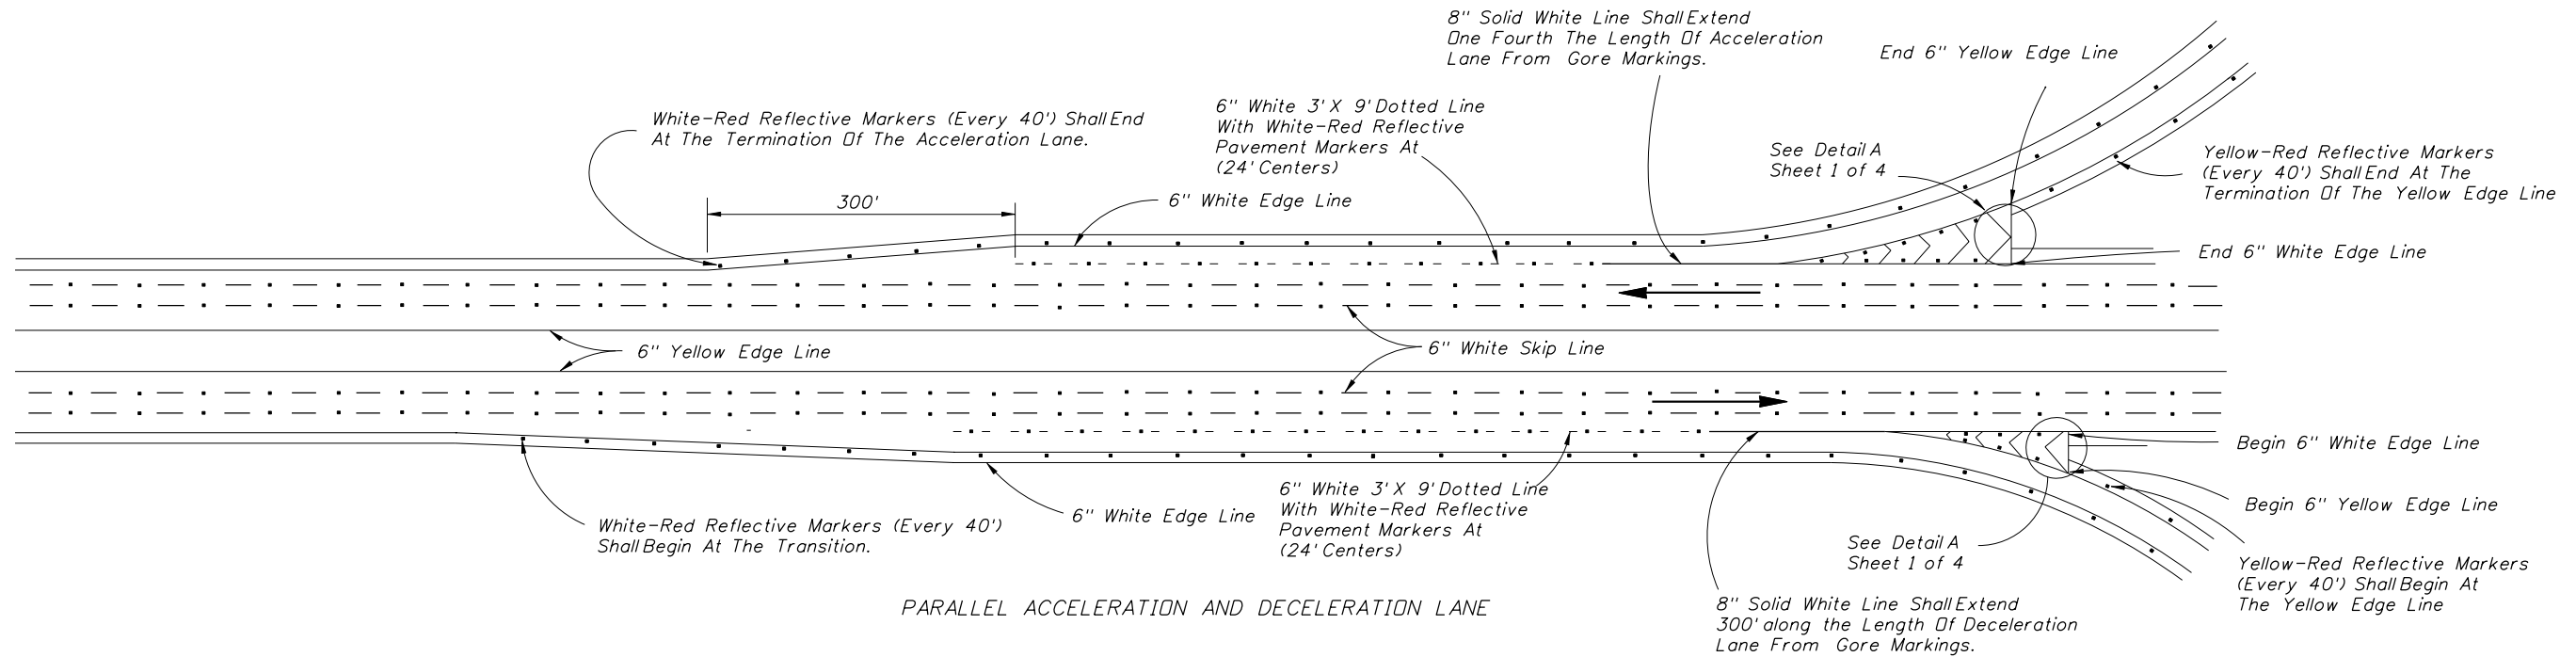

→ Note: Arrows indicate direction of travel and are not shown for pavement marking.

REVISIONS			
DATE	BY	DESCRIPTION	
7/16/10	C.H.	Revised Acceleration and Deceleration Lanes with 12" Solid White Lines, And 6" or 12" White 3'-9' Skip Line to Comply With The 2009 M.U.T.C.D.	

	2010 Interim Design Standard	Interim Date 07/01/10	Sheet No. 3 of 4
	INTERCHANGE MARKINGS	Index No. 17345	