



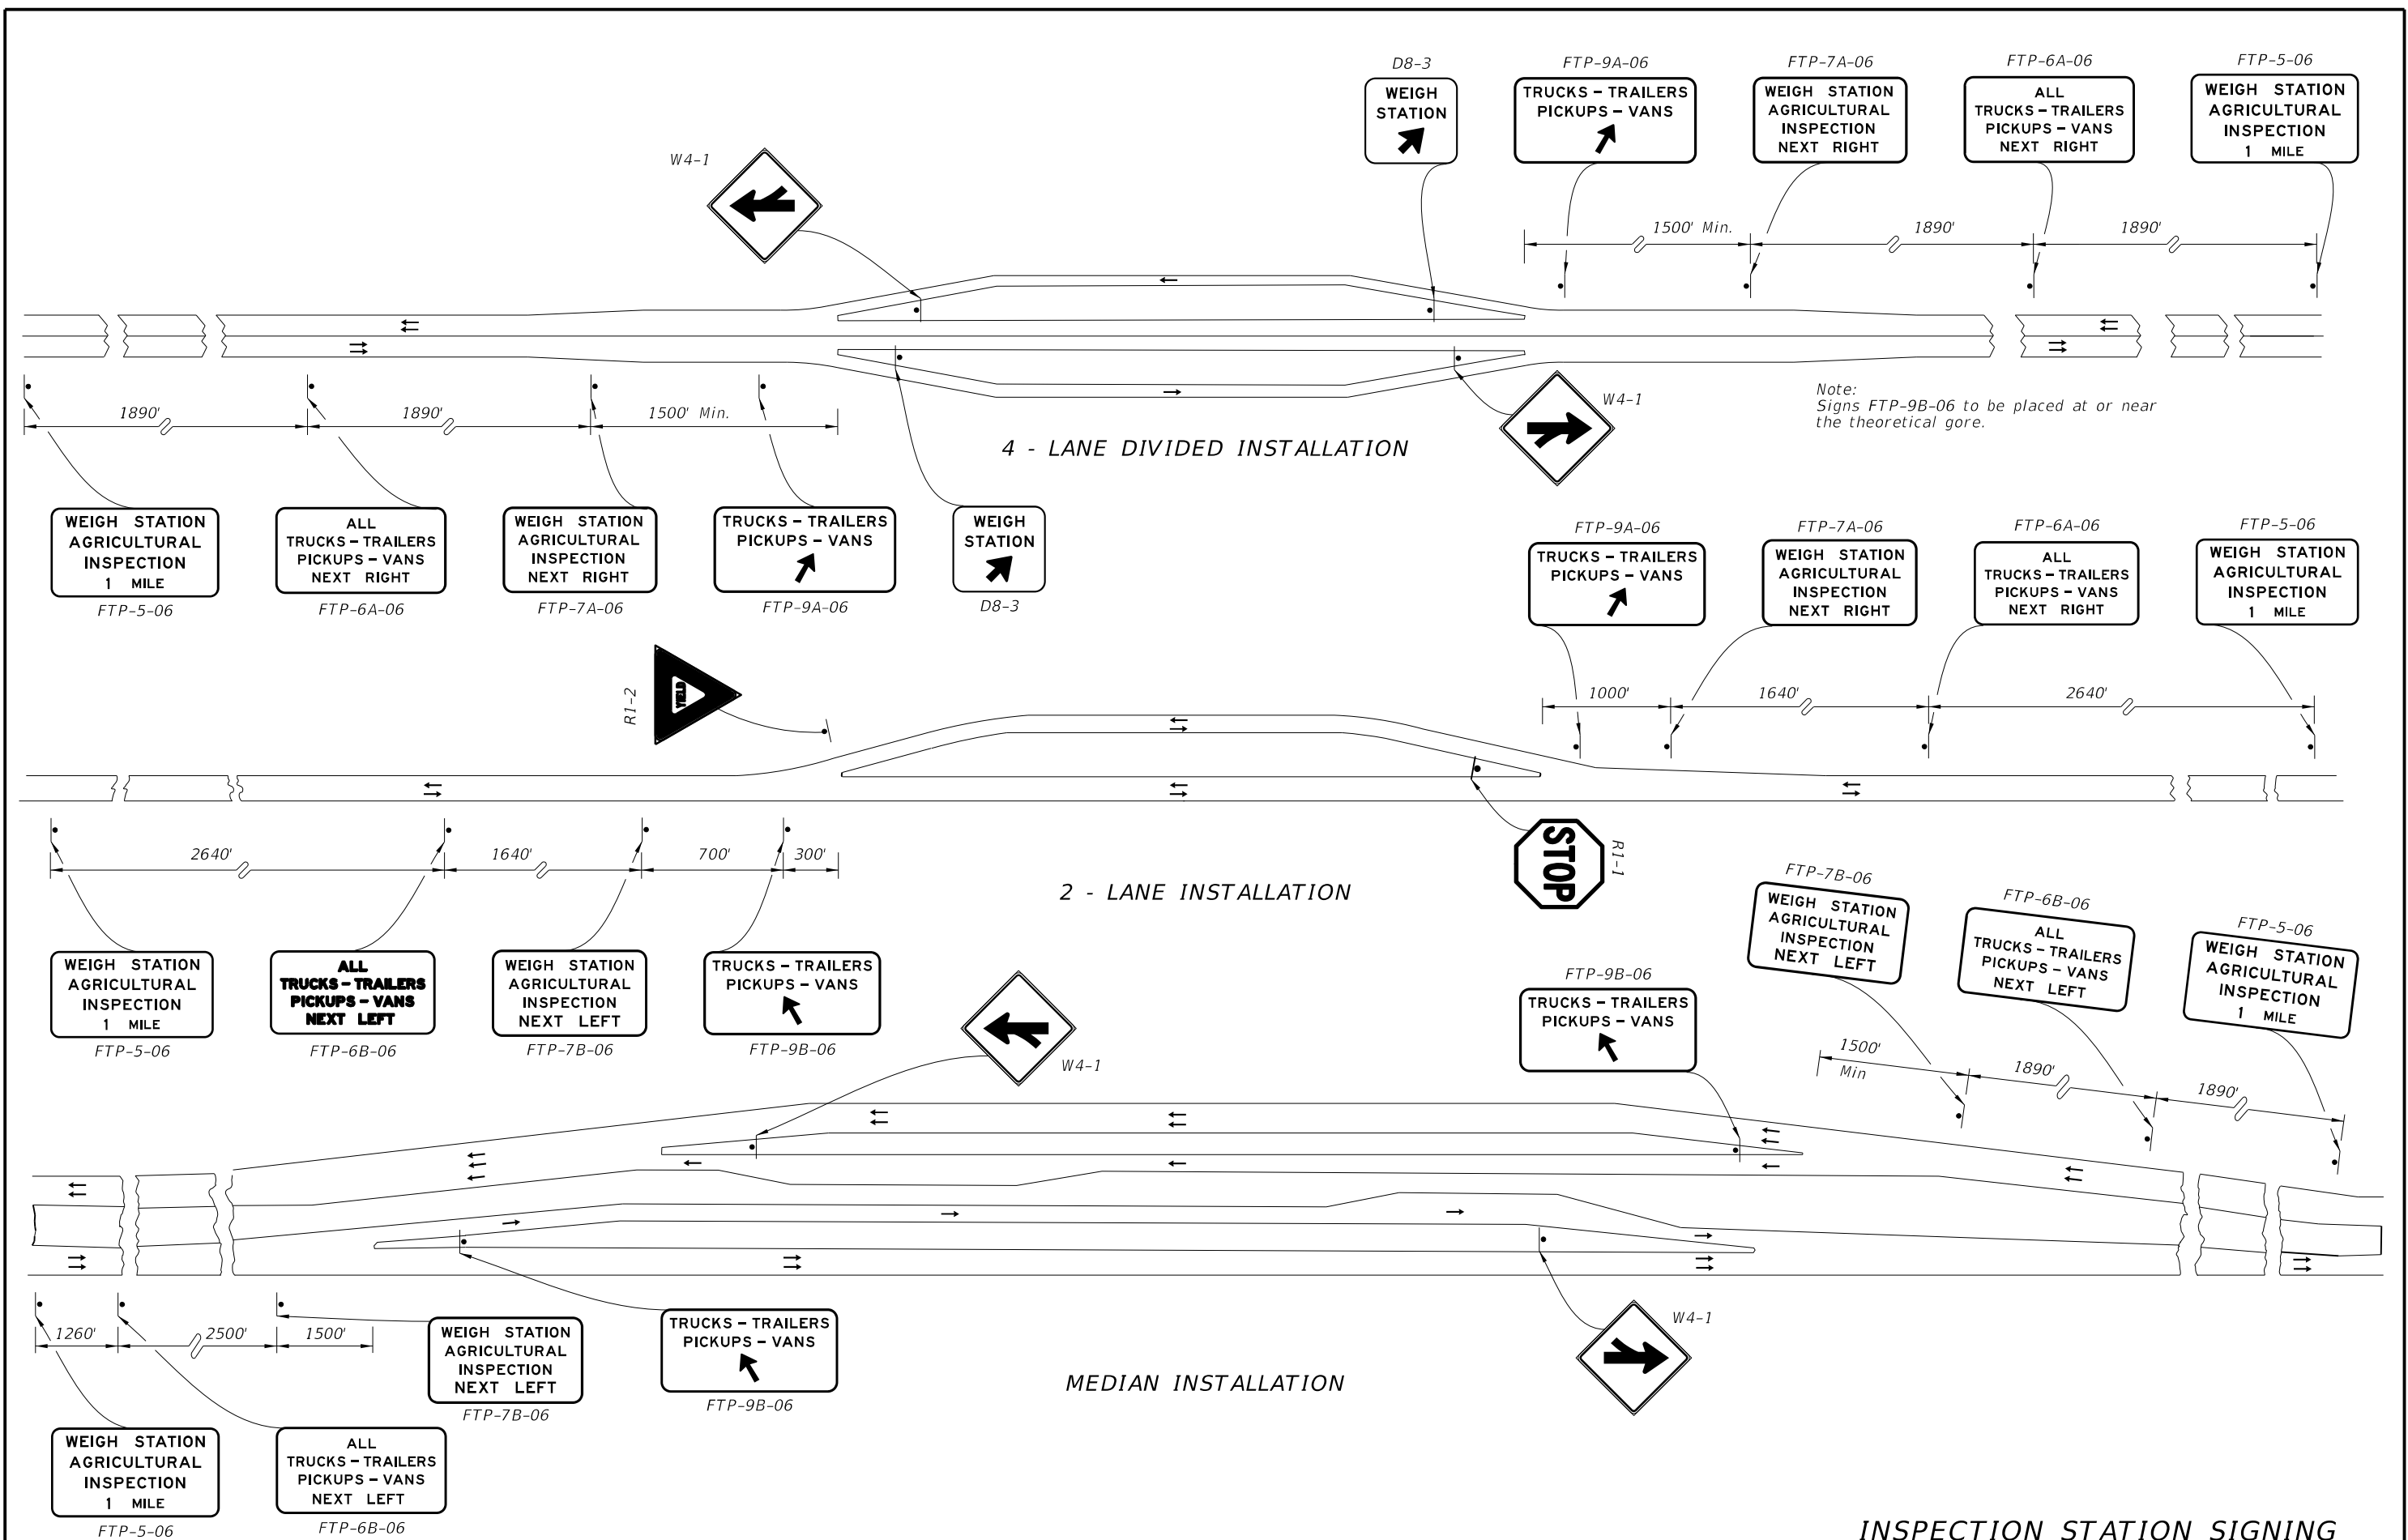
C:\projects\standards\roadway\17300-s\17328-01.dgn
smg70re
7:11:25 PM
6/24/2013

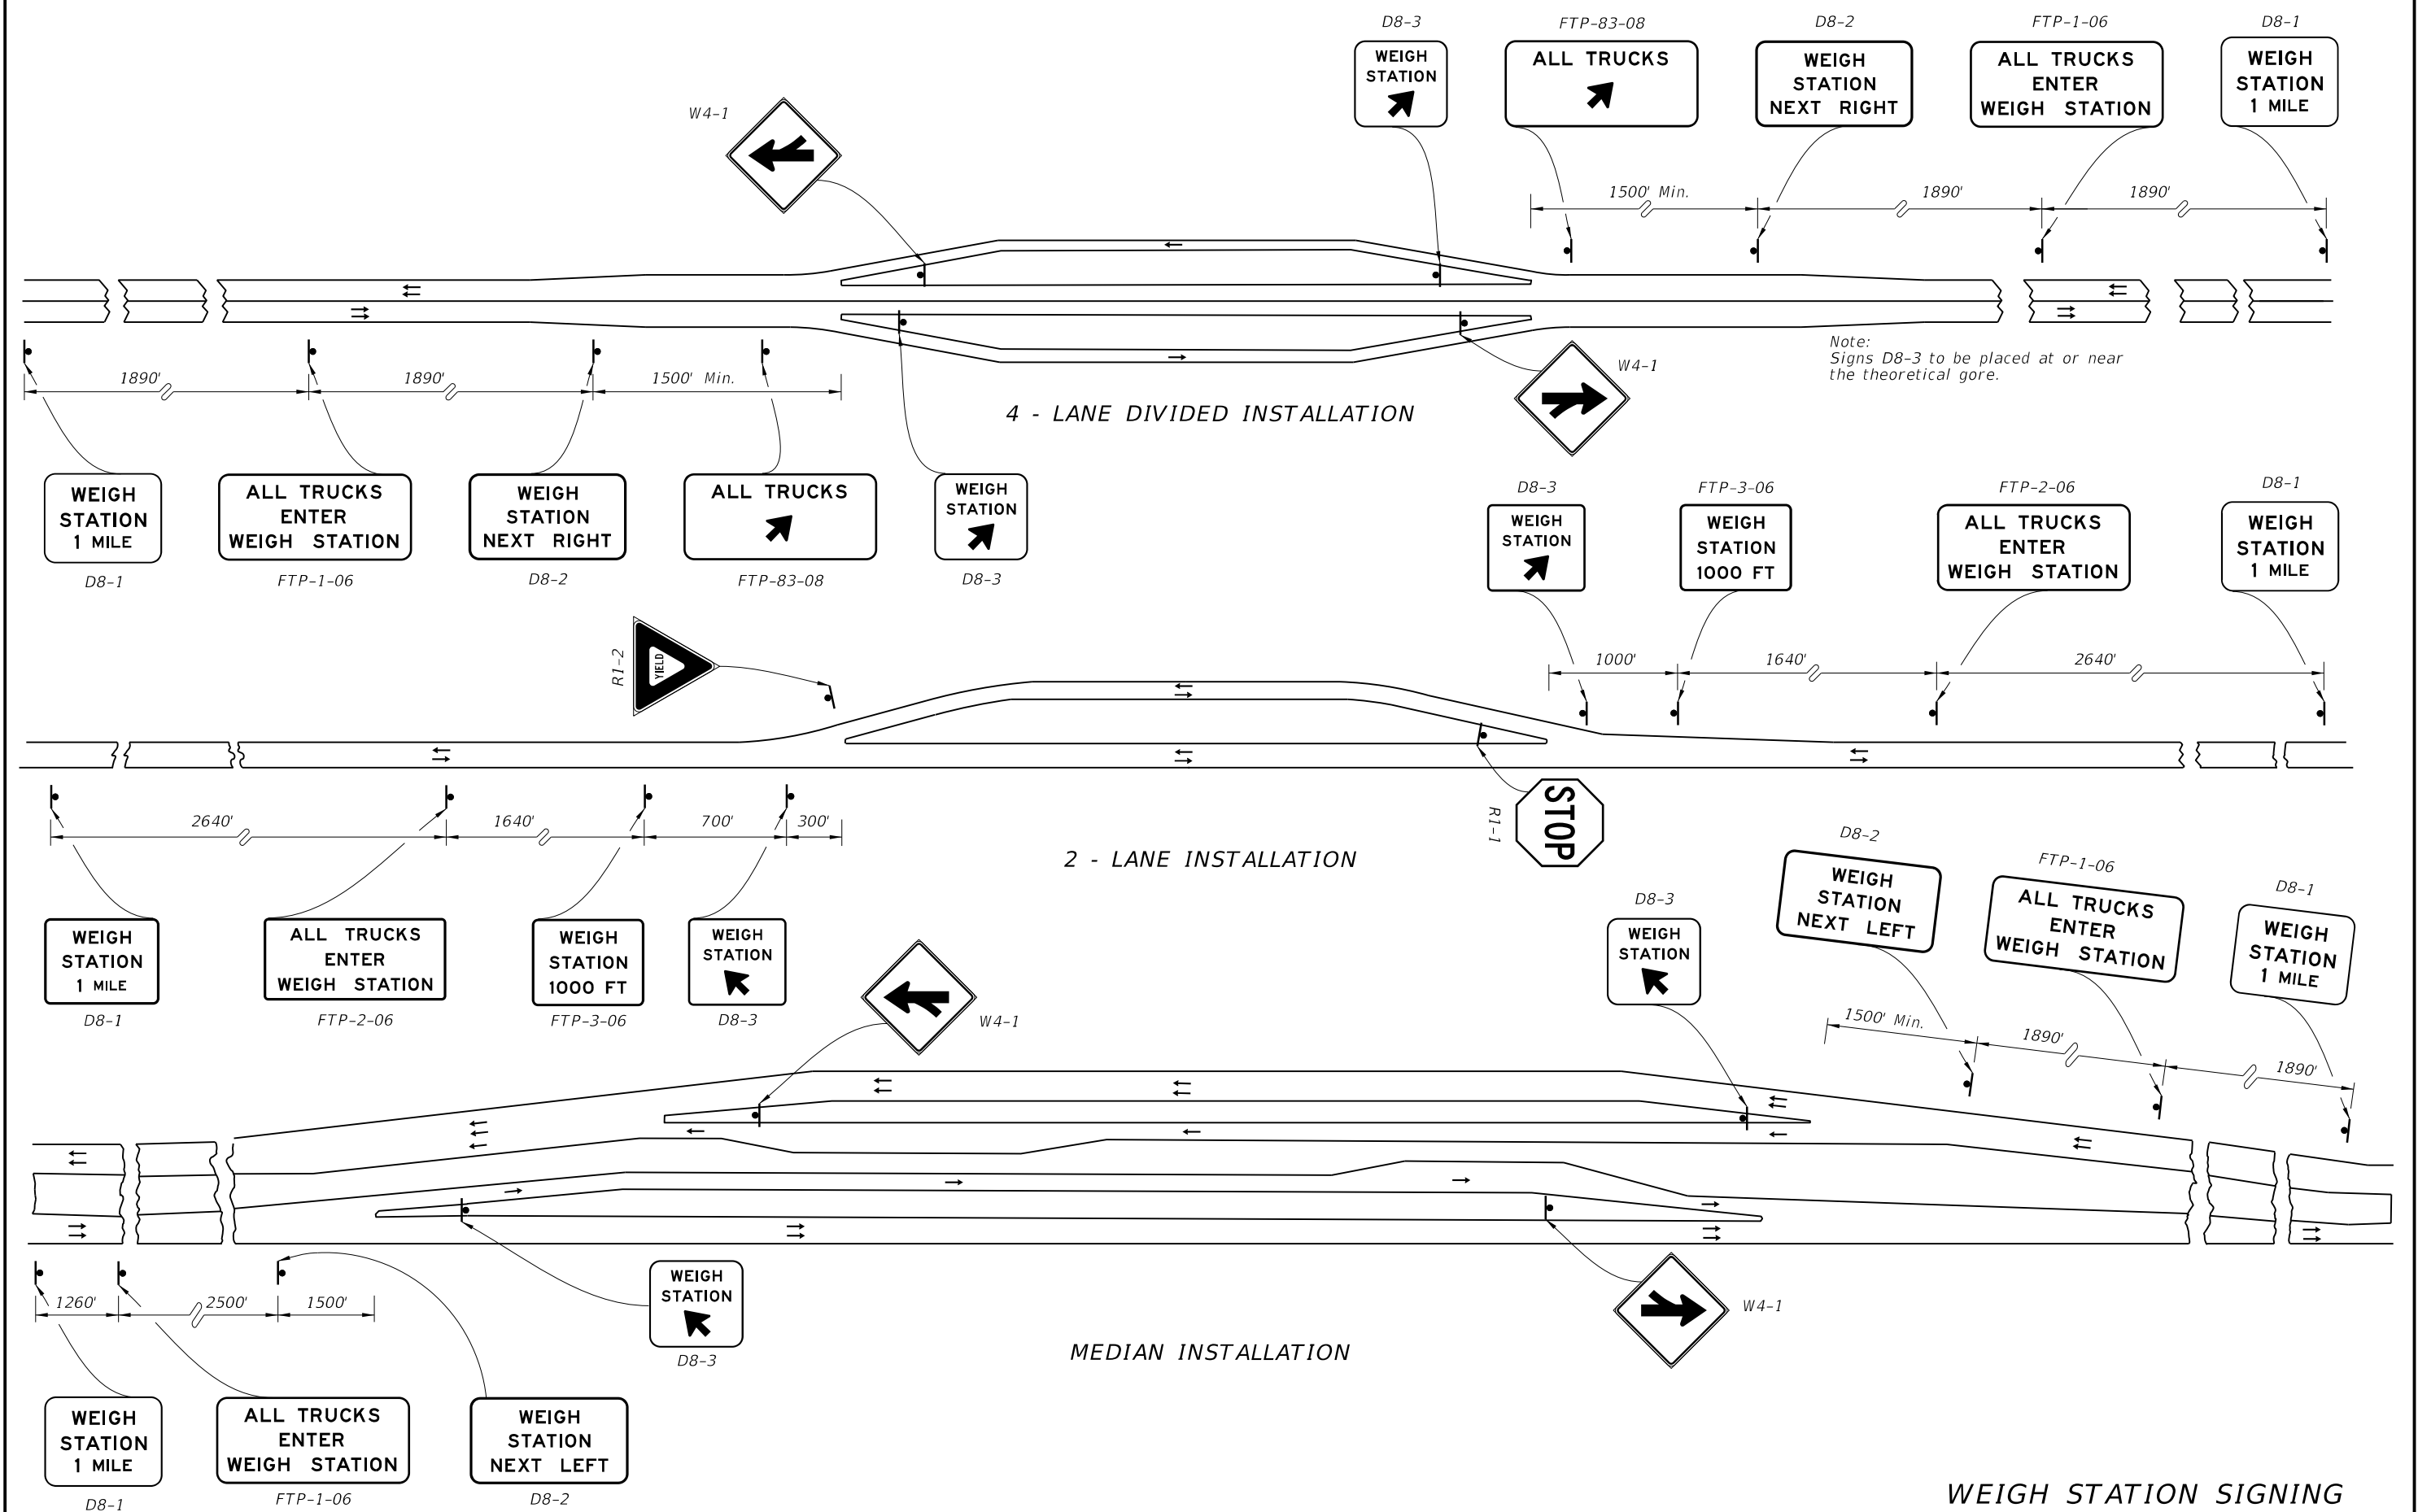

WEIGH STATION SIGNING

LAST REVISION 07/01/09	DESCRIPTION:  FDOT 2014 DESIGN STANDARDS	TYPICAL SIGNING FOR TRUCK WEIGH & INSPECTION STATIONS	INDEX NO. 17328	SHEET NO. 1 of 2
---------------------------	---	--	--------------------	---------------------

C:\projects\standards\roadway\17300-s\17328-02.dgn
sm970re
7:11:27 PM
6/24/2013



INSPECTION STATION SIGNING

LAST REVISION 07/01/09	DESCRIPTION:	 <p>FDOT 2014 DESIGN STANDARDS</p>	<p>TYPICAL SIGNING FOR TRUCK WEIGH & INSPECTION STATIONS</p>	INDEX NO. 17328	SHEET NO. 2 of 2
REVISION					