




C:\projects\standards\roadway\17300-s\17357-01.dgn  
sm970re  
7/19/50 PM  
6/24/2013

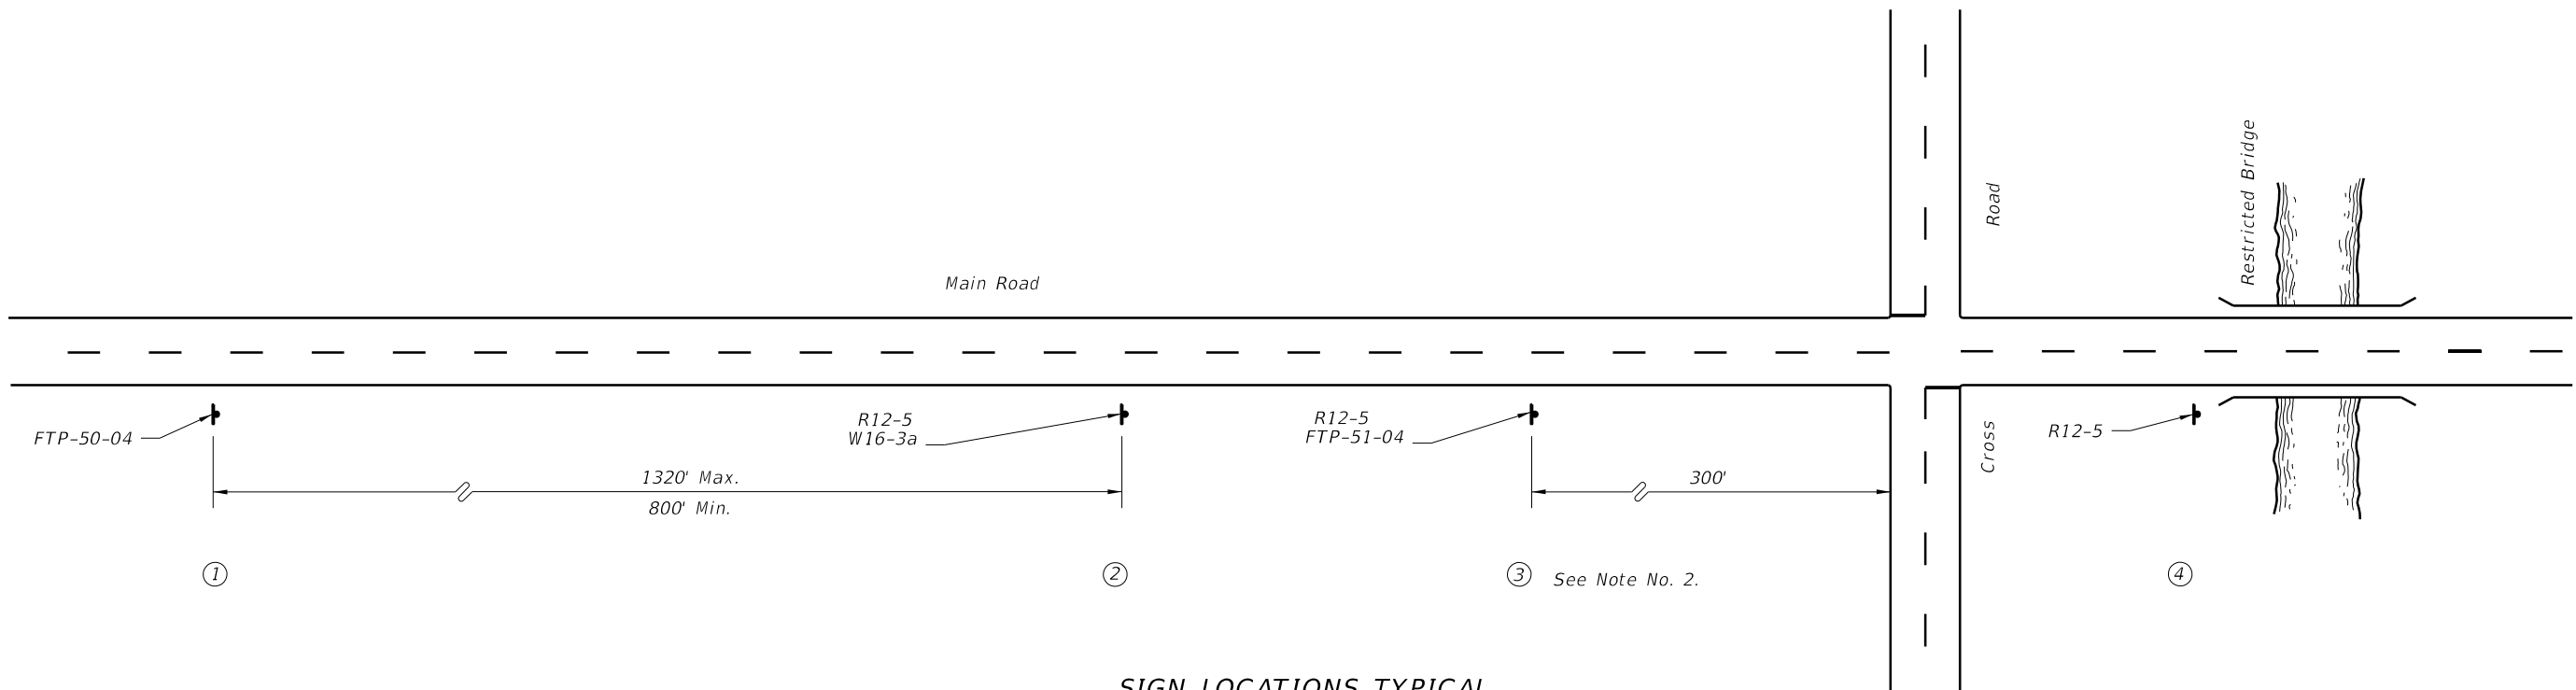

SIGN LOCATIONS TYPICAL

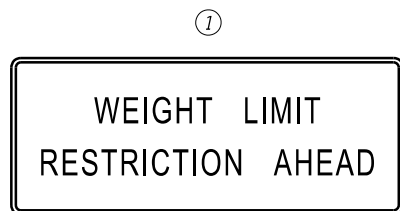

FTP-50-06

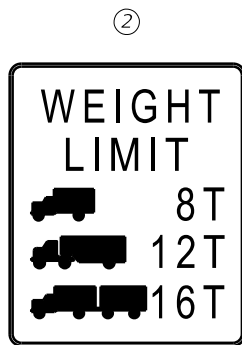

R12-5 (24" X 36")




W 16-3A



R12-5 (24" X 36")




FTP-51-06

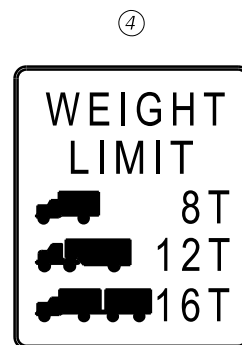

R12-5 (24" X 36")

1. See Standard Highway Signs for sign R12-5 and W16-3 details.
2. Location of Sign No. 2 should be established from the Cross Road the following approximate distances; Interstate-1 Mile Non- Interstate-1/2 Mile.
3. The Cross Road is the last detour to route around the restricted bridge.
4. Location of Sign No. 2 should be established from the Cross Road the following approximate distances; Interstate-1 Mile Non- Interstate-1/2 Mile.
5. See Index 17355 for sign details.

LAST REVISION 01/01/12	REVISION	DESCRIPTION:	 <p>FDOT 2014 DESIGN STANDARDS</p>	BRIDGE WEIGHT RESTRICTIONS	INDEX NO. 17357	SHEET NO. 1 of 1
---------------------------	----------	--------------	---	----------------------------	--------------------	---------------------