



C:\projects\standards\181000-s\18101-01.dgn
sm970re
7:35:07 PM
6/24/2013

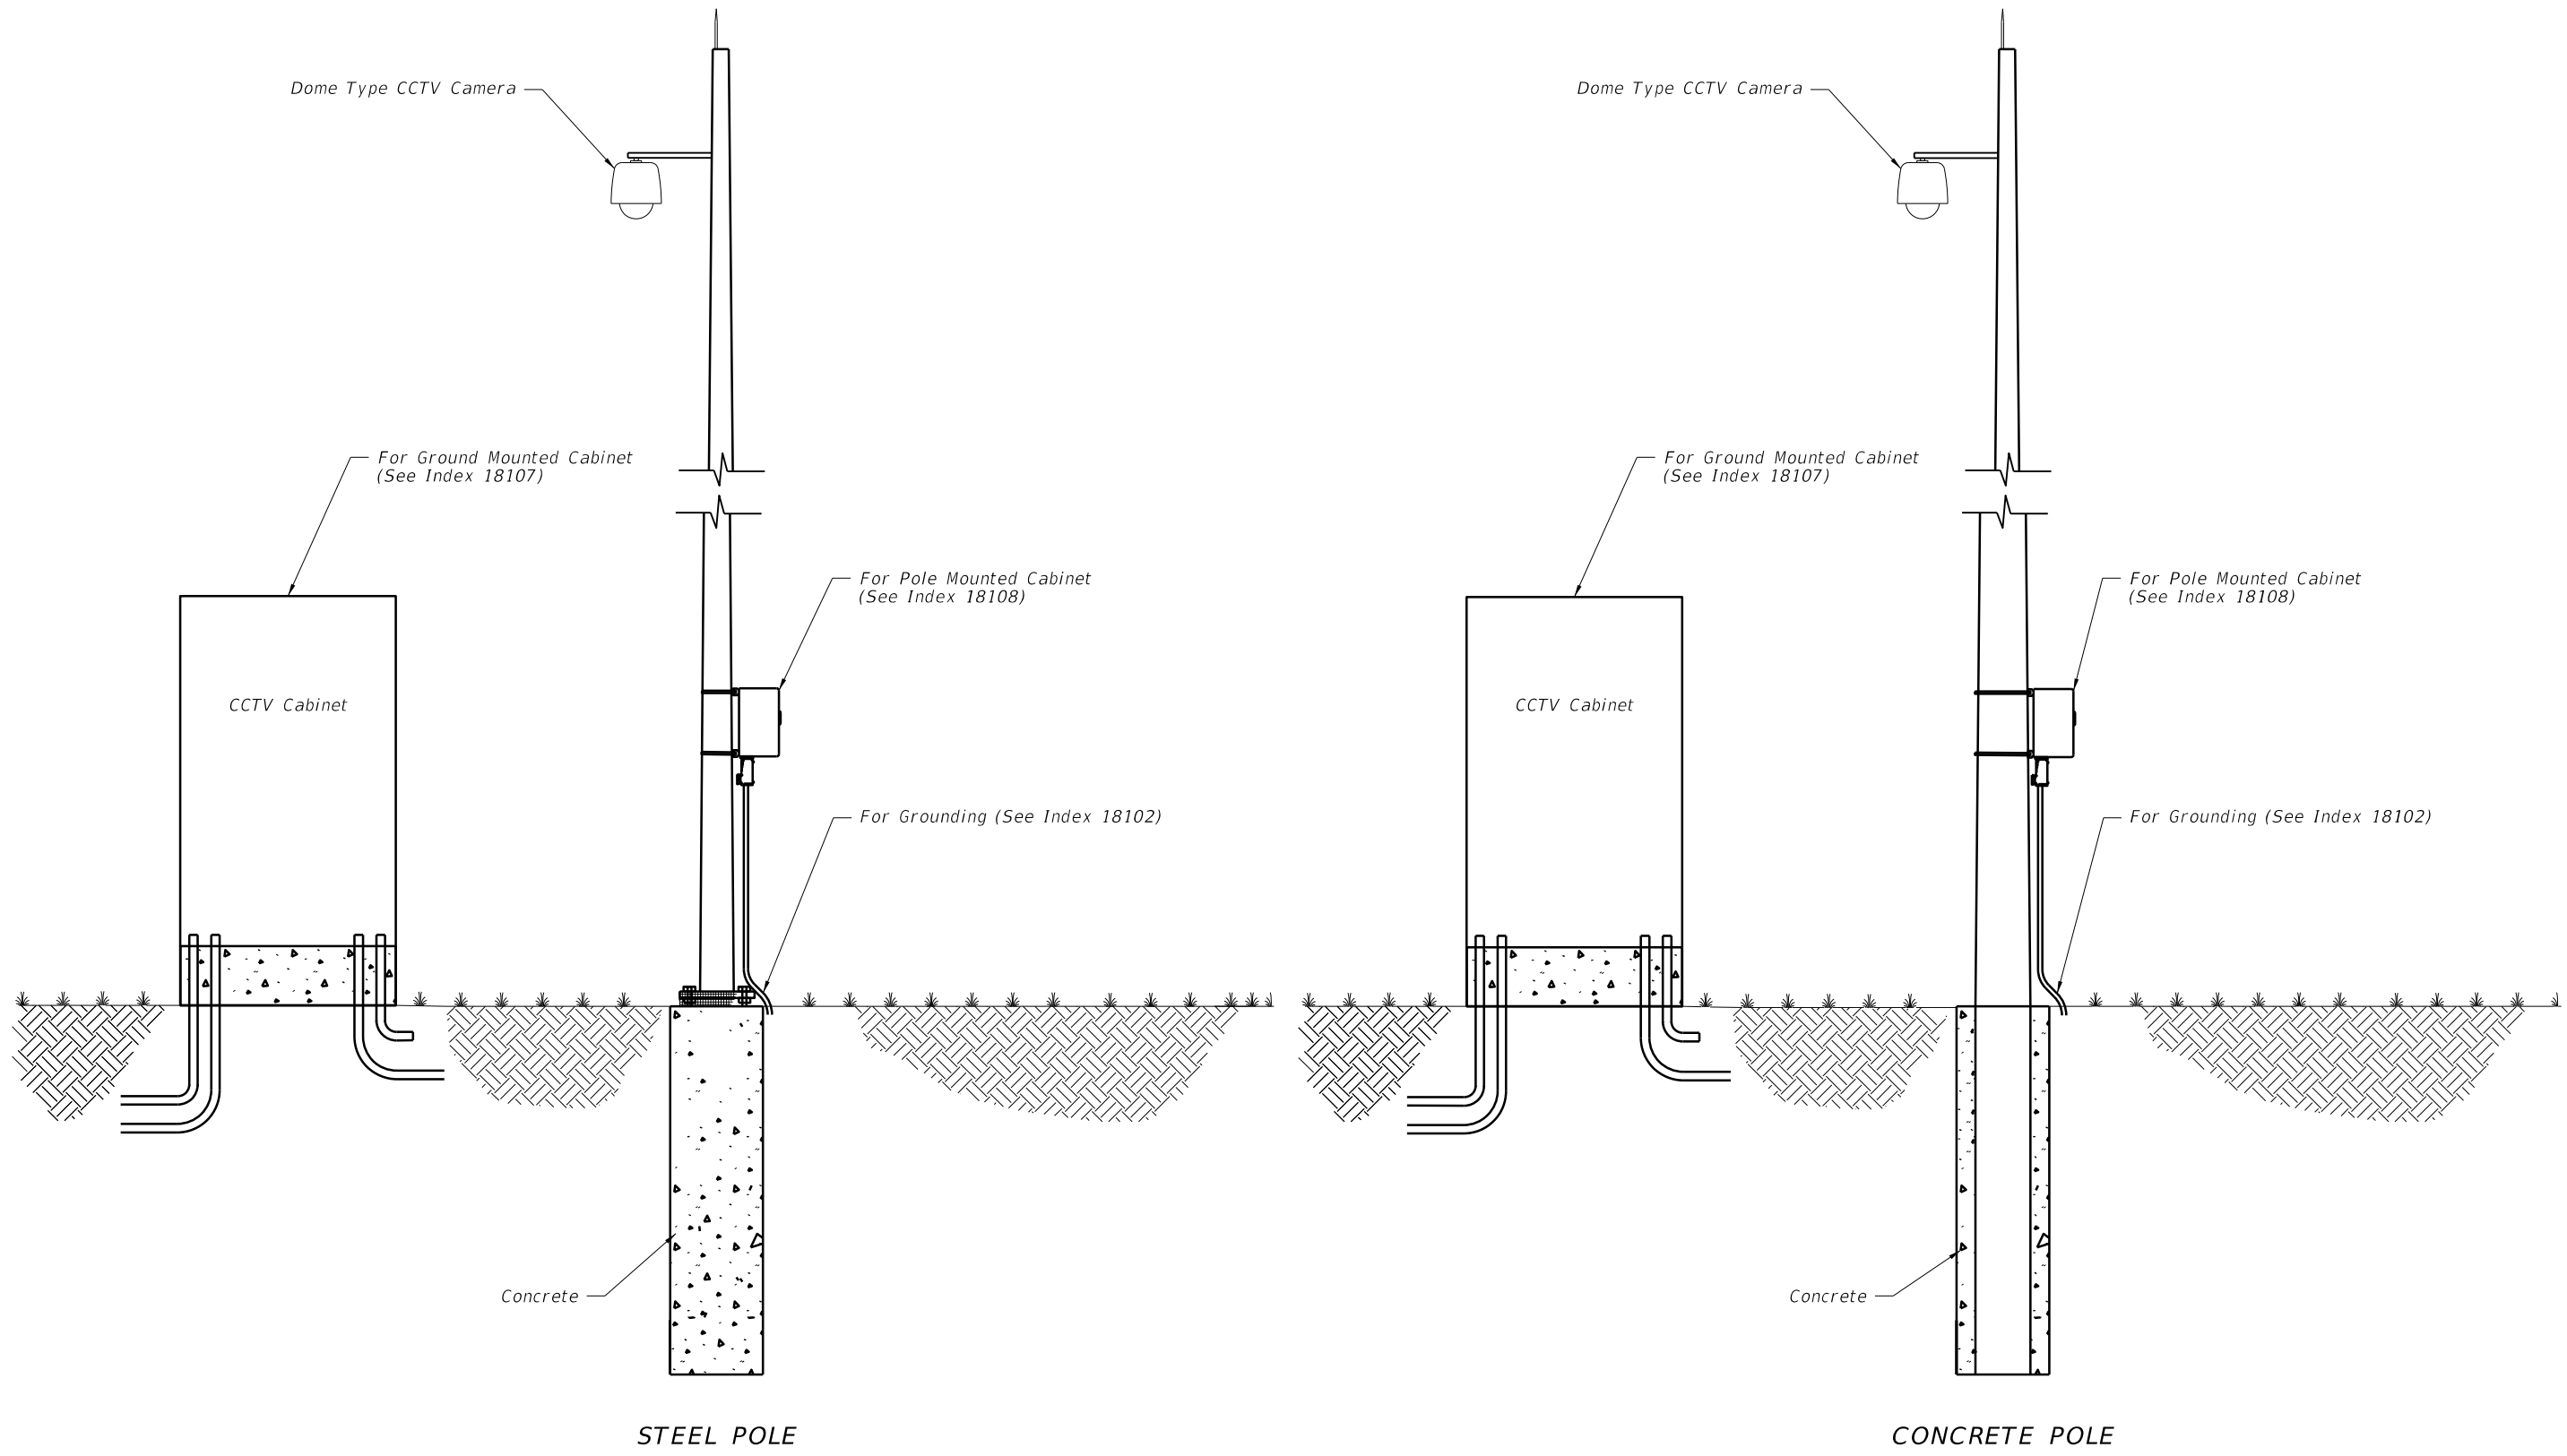

LAST REVISION 07/01/13	REVISION	DESCRIPTION:	 FDOT 2014 DESIGN STANDARDS	TYPICAL CCTV SITE	INDEX NO. 18101	SHEET NO. 1 of 1
---------------------------	----------	--------------	---	-------------------	--------------------	---------------------