





FENCING TERMINALS AT BRIDGE ENDS (ROADWAY)

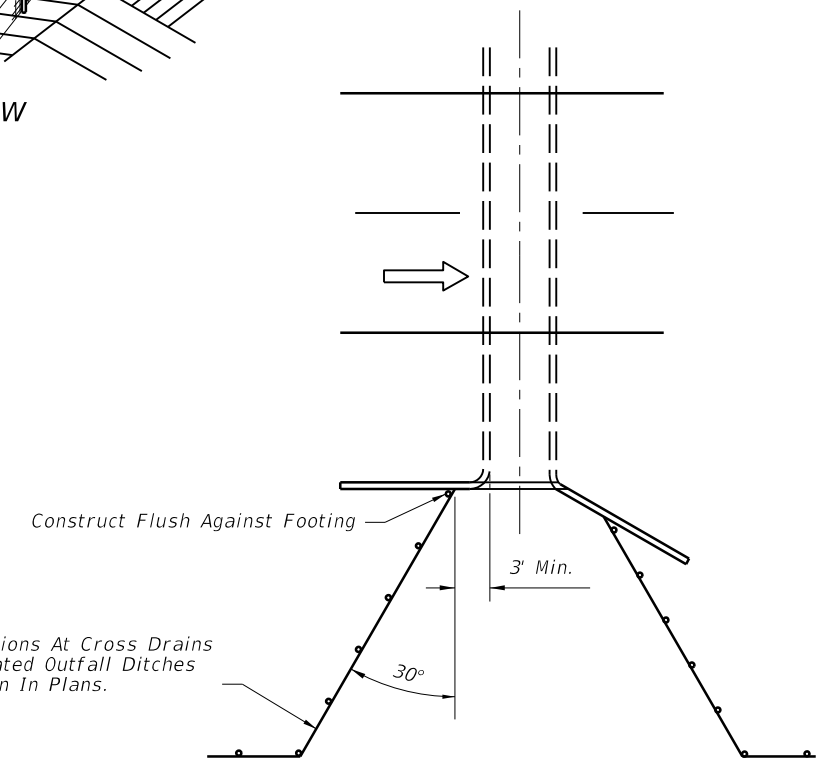

PLAN (For Heights Of Headwall Greater Than 4') FENCING TERMINALS AT BOX CULVERTS

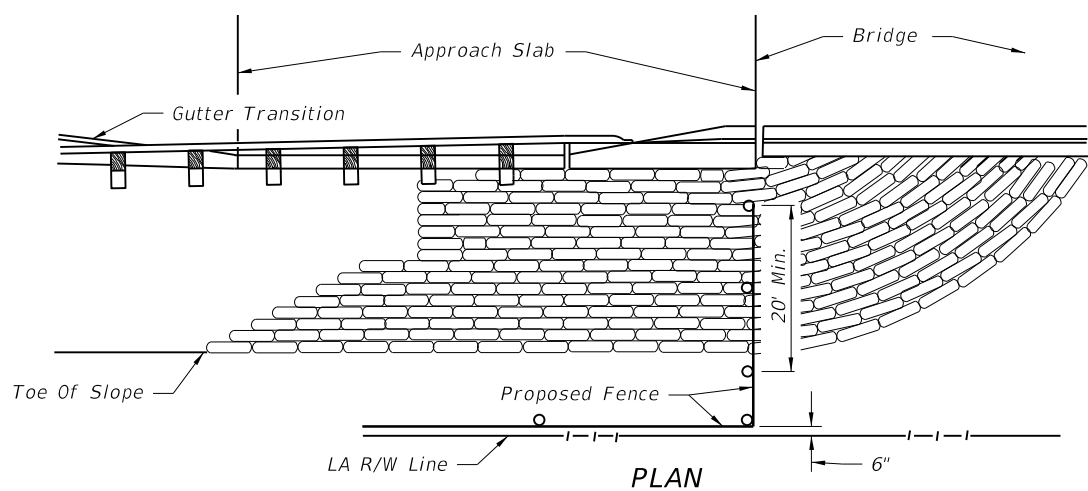


FENCING TERMINALS AT BRIDGE ENDS (STREAM CROSSING)

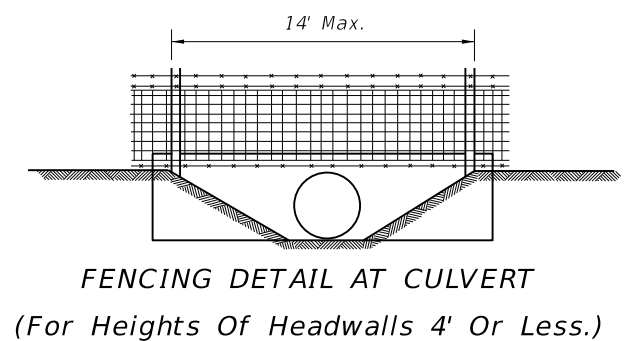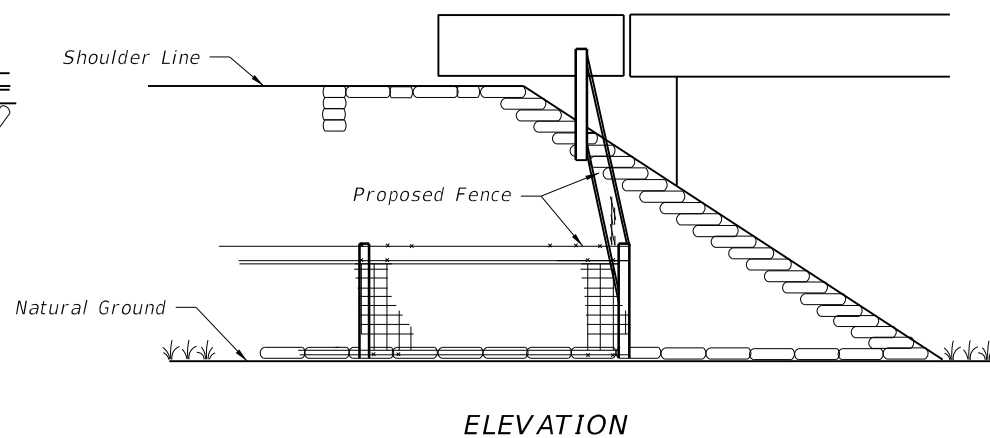

Note: When height of headwall is 4' or less (drainage pipe 36" or less) the fence shall not be tied to the headwall, but shall span the lateral ditch.



5/21/2014 8:40:26 AM

LAST REVISION 07/01/05	DESCRIPTION:	 2015 DESIGN STANDARDS	FENCE LOCATION	INDEX NO. 800	SHEET NO. 1 of 2


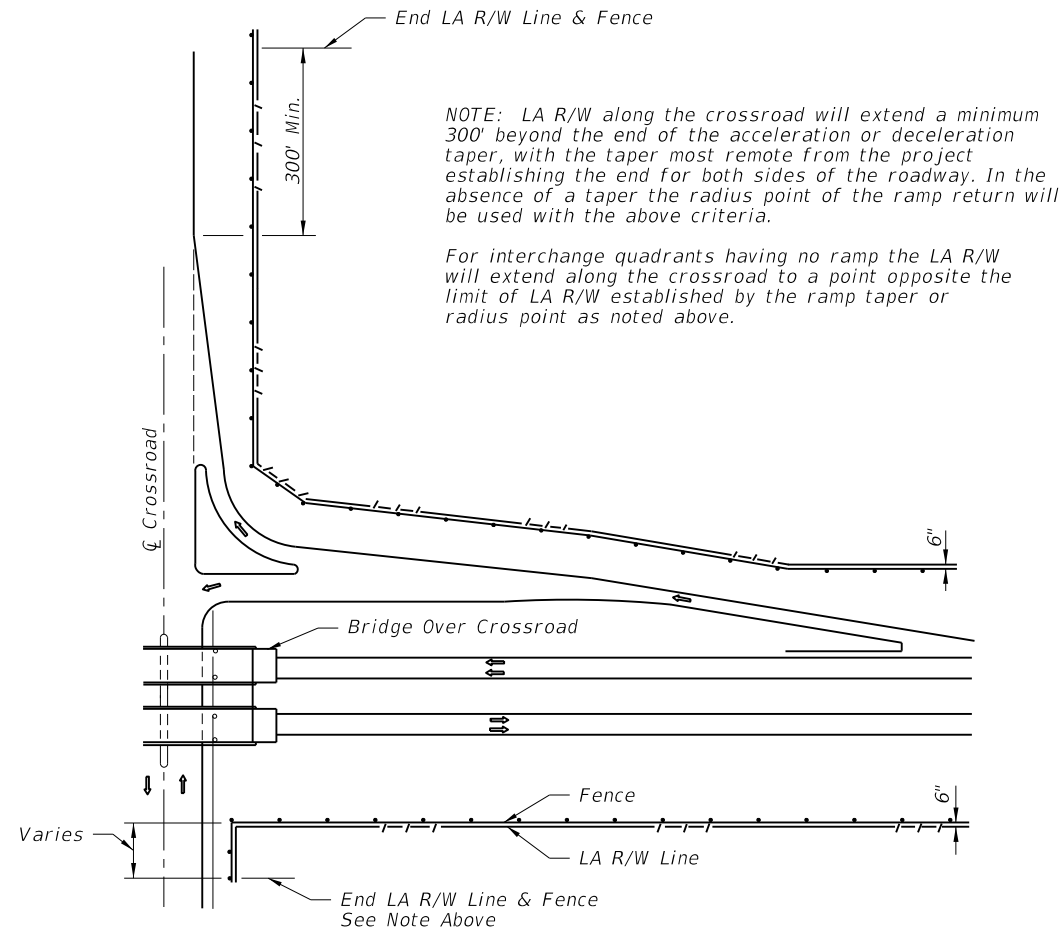


APPLIES TO BRIDGE OVER CROSSROAD AND CROSSROAD OVER FREEWAY (BRIDGE OVER CROSSROAD SHOWN)

FENCING TERMINALS AT RURAL INTERCHANGES

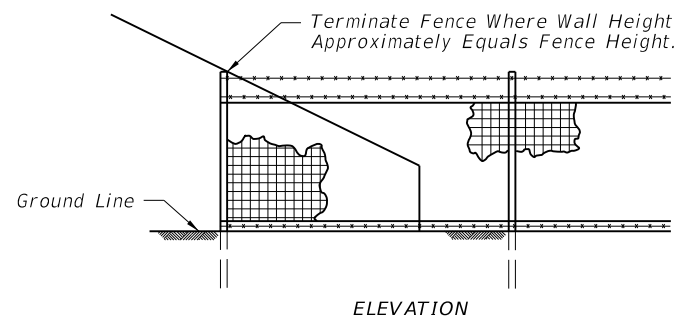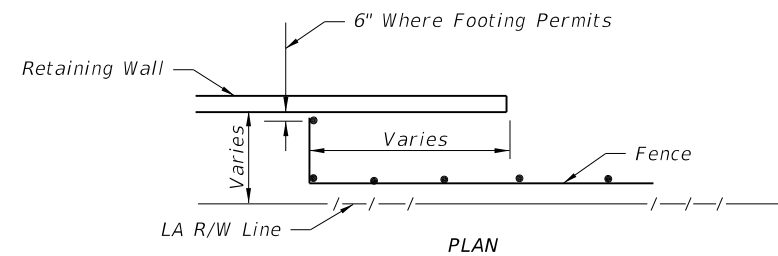

FENCING TERMINALS AT RETAINING WALLS

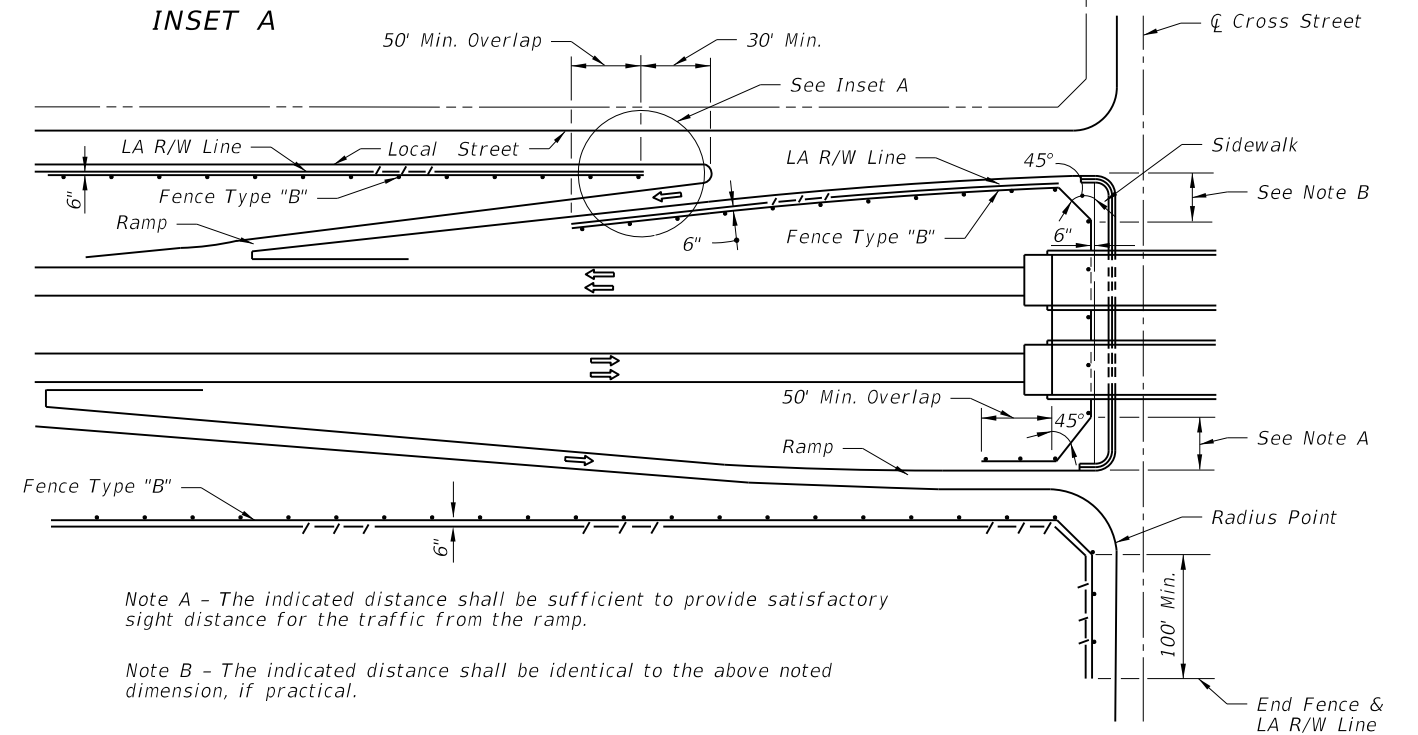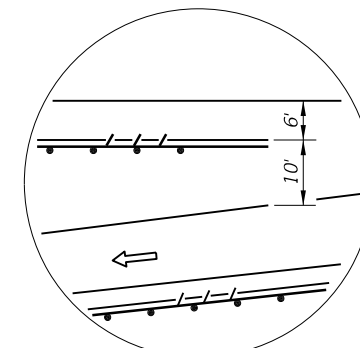

FENCING TERMINALS AT URBAN INTERCHANGES

5/21/2014 8:40:26 AM

LAST REVISION 07/01/05	REVISION	DESCRIPTION:	 2015 DESIGN STANDARDS	FENCE LOCATION	INDEX NO. 800	SHEET NO. 2 of 2
---------------------------	----------	--------------	--	-----------------------	-------------------------	----------------------------