


SIGN LOCATIONS TYPICAL

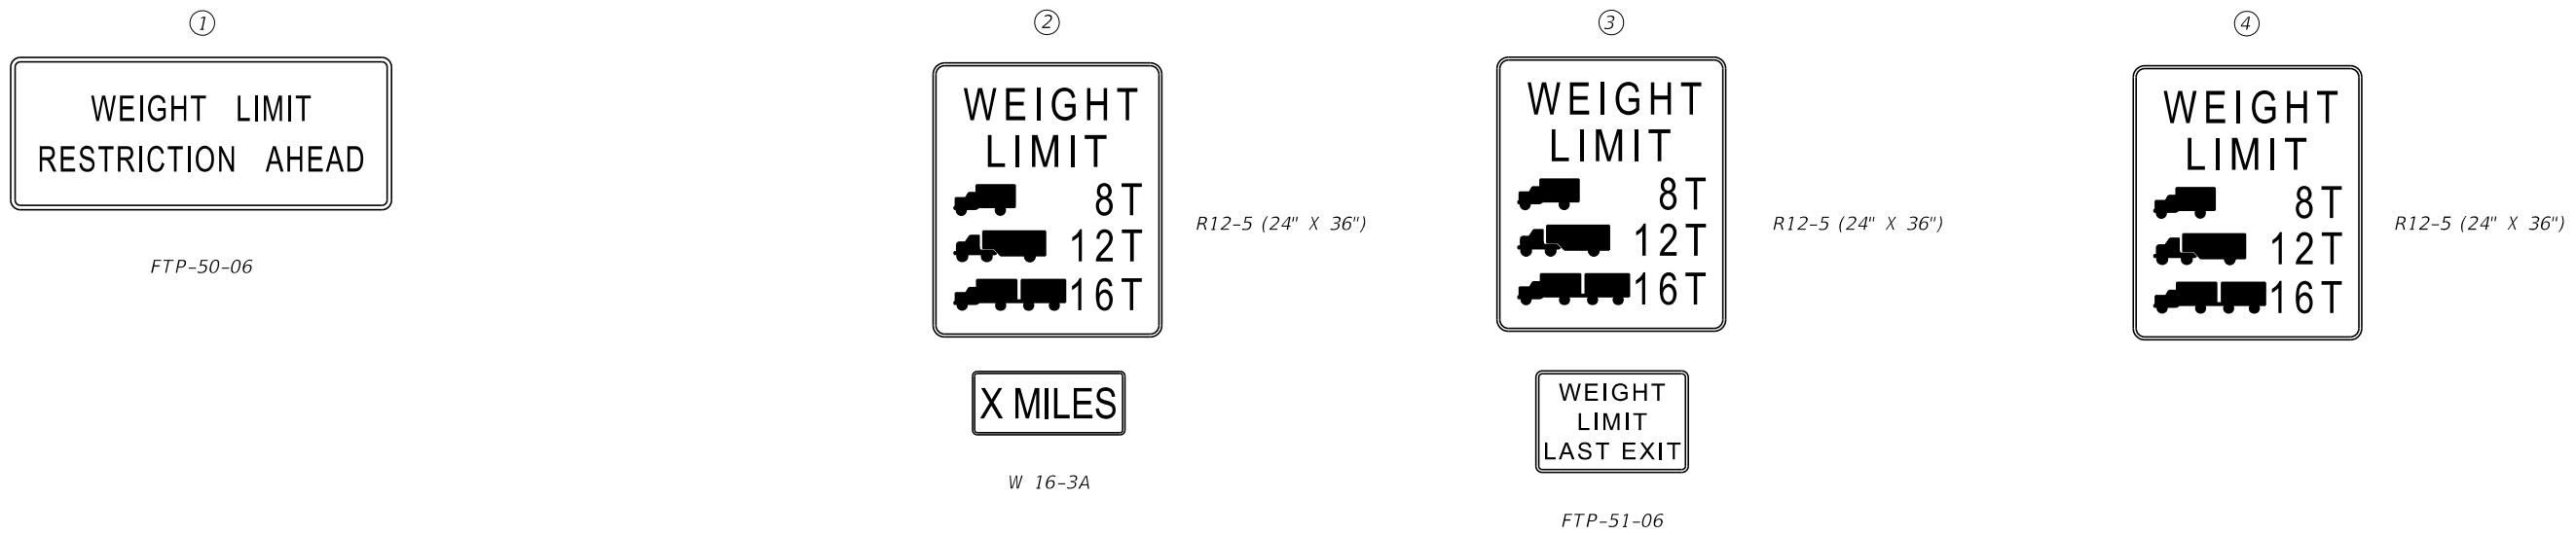

1. See Standard Highway Signs for sign R12-5 and W16-3 details.
2. Location of Sign No. 3 may require some field adjustment.
3. The Cross Road is the last detour to route around the restricted bridge.
4. Location of Sign No. 2 should be established from the Cross Road the following approximate distances; Interstate-1 Mile Non- Interstate-1/2 Mile.
5. See Index 17355 for sign details.

11/30/2015 2:20:18 PM

LAST REVISION 01/01/12	REVISION	DESCRIPTION:	 <b>FY 2016-17 DESIGN STANDARDS</b>	<b>BRIDGE WEIGHT RESTRICTIONS</b>	INDEX NO. <b>17357</b>	SHEET NO. <b>1 of 1</b>
---------------------------	----------	--------------	---	-----------------------------------	---------------------------	----------------------------