


SCALE: 1"=10' HORIZ.
1"=10' VERT.

EXHIBIT DS-1
Date: 1/1/08


REVISIONS		STATE OF FLORIDA DEPARTMENT OF TRANSPORTATION		SHEET NO.
DATE	DESCRIPTION	DATE	DESCRIPTION	

ROAD NO.	COUNTY	FINANCIAL PROJECT ID
10	LEON	123456-1-52-01

NOTICE: THE OFFICIAL RECORD OF THIS SHEET IS THE ELECTRONIC FILE SIGNED AND SEALED UNDER RULE 68G5-23.003, F.A.C.

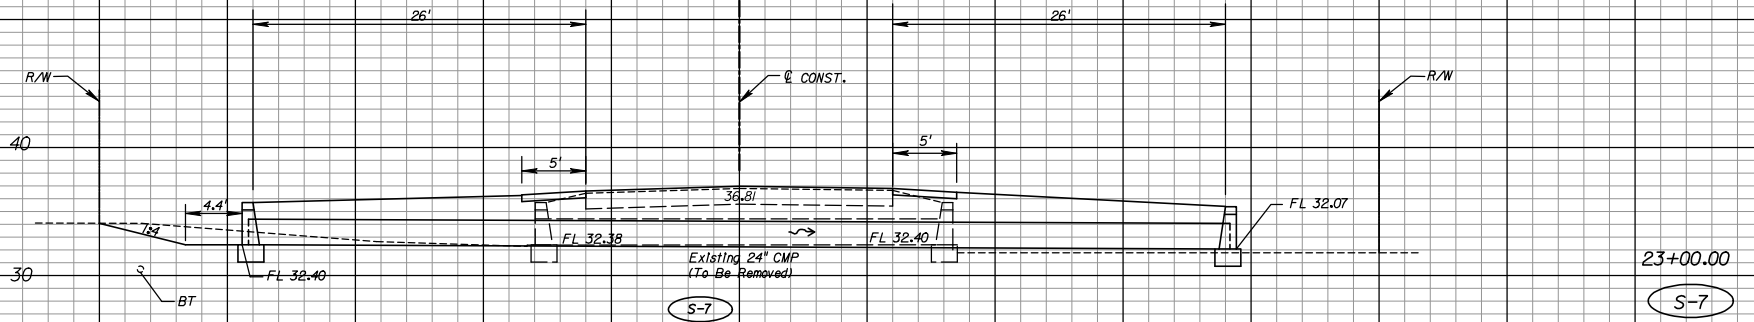

S-7
 CONST. 77' OF 24" PIPE
 W/STRAIGHT CONCRETE
 ENDWALLS INDEX NO. 250

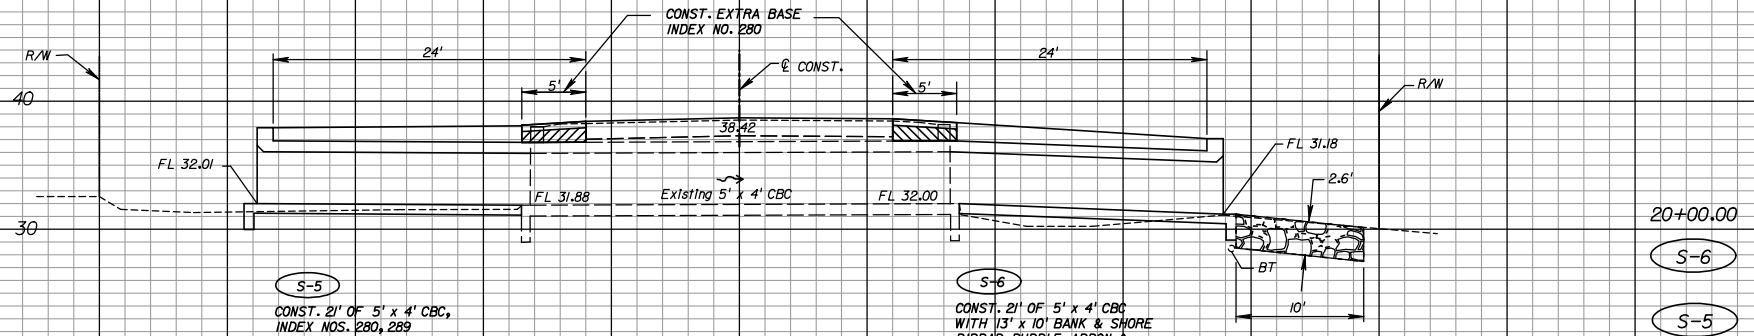

S-5
 CONST. 21' OF 5' x 4' CBC,
 INDEX NOS. 280, 289

S-6
 CONST. 21' OF 5' x 4' CBC
 WITH 13' x 10' BANK & SHORE
 RIPRAP RUBBLE, APRON &
 FILTER FABRIC
 INDEX NOS. 280, 281, & 289

SCALE: 1"=10' HORIZ.
 1"=10' VERT.

EXHIBIT DS-2
 Date: 1/1/08

REVISIONS	
DATE	DESCRIPTION

STATE OF FLORIDA DEPARTMENT OF TRANSPORTATION		
ROAD NO.	COUNTY	FINANCIAL PROJECT ID
10	LEON	123456-1-52-01

DRAINAGE STRUCTURES	
SHEET NO.	

NOTICE: THE OFFICIAL RECORD OF THIS SHEET IS THE ELECTRONIC FILE SIGNED AND SEALED UNDER RULE 68G5-23.003, F.A.C.