

SCALE: 1"=10' HORIZ.  
1"=10' VERT.

EXHIBIT DS-1  
Date: 1/1/09


REVISIONS	
DATE	DESCRIPTION

STATE OF FLORIDA DEPARTMENT OF TRANSPORTATION		
ROAD NO.	COUNTY	FINANCIAL PROJECT ID
10	LEON	123456-1-52-01


<p><b>DRAINAGE STRUCTURES</b></p>
-----------------------------------

SHEET NO.
-----------

NOTICE: THE OFFICIAL RECORD OF THIS SHEET IS THE ELECTRONIC FILE SIGNED AND SEALED UNDER RULE 6805-23.003, F.A.C.

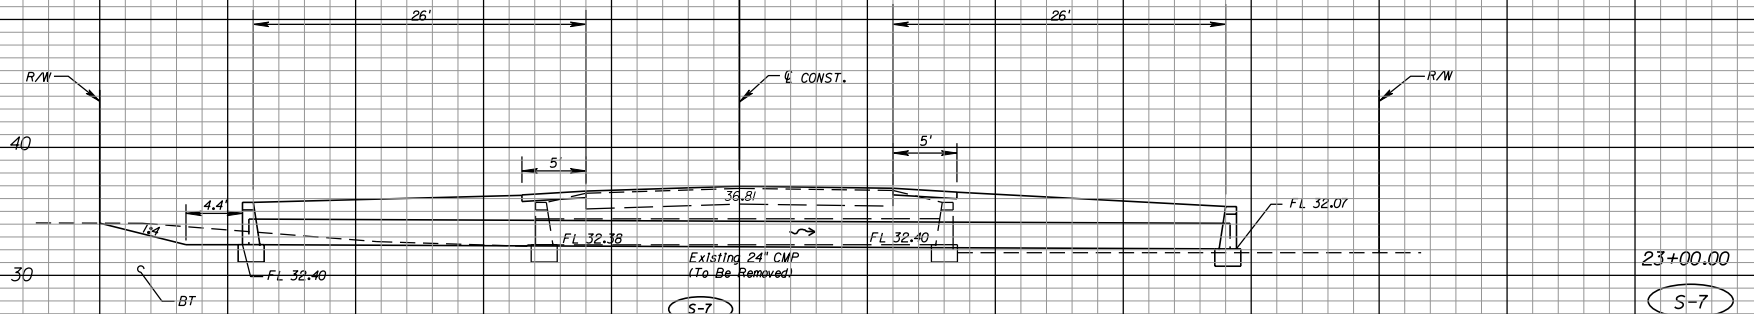

S-7  
 CONST. 77' OF 24" PIPE  
 W/STRAIGHT CONCRETE  
 ENDWALLS INDEX NO. 250

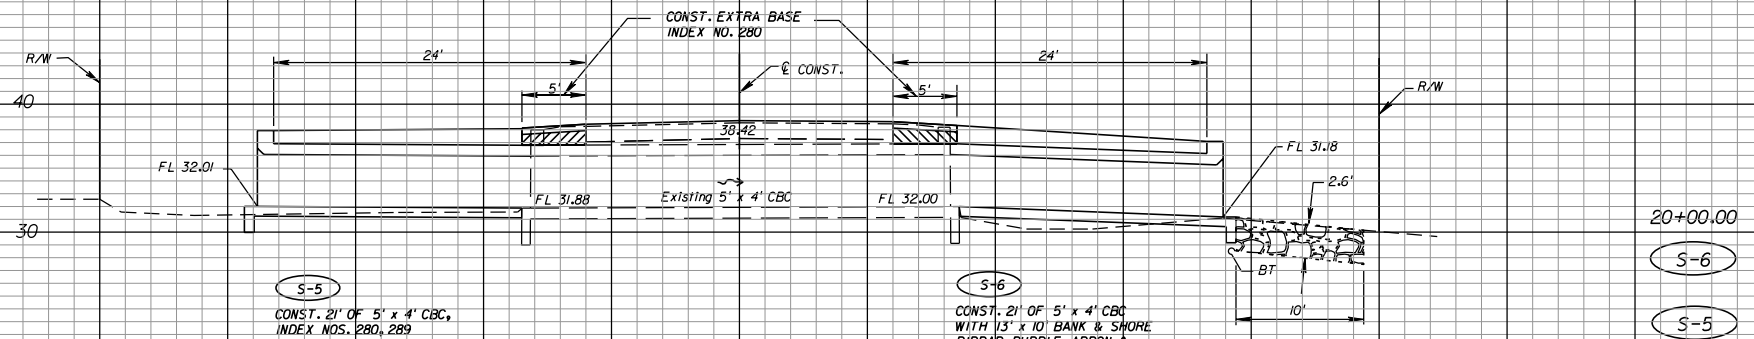

S-5  
 CONST. 21' OF 5' x 4' CBC,  
 INDEX NOS. 280, 289

S-6  
 CONST. 21' OF 5' x 4' CBC  
 WITH 13' x 10' BANK & SHOULDER  
 RIPRAP RUBBLE, APRON &  
 FILTER FABRIC  
 INDEX NOS. 280, 281, & 289

SCALE: 1"=10' HORIZ.  
 1"=10' VERT.

EXHIBIT DS-2  
 Date: 1/1/09

REVISIONS		STATE OF FLORIDA DEPARTMENT OF TRANSPORTATION		FINANCIAL PROJECT ID	DRAINAGE STRUCTURES	SHEET NO.
DATE	DESCRIPTION	DATE	DESCRIPTION			
				10 LEON 123456-1-52-01		

NOTICE: THE OFFICIAL RECORD OF THIS SHEET IS THE ELECTRONIC FILE SIGNED AND SEALED UNDER RULE 6805-23.003, F.A.C.