
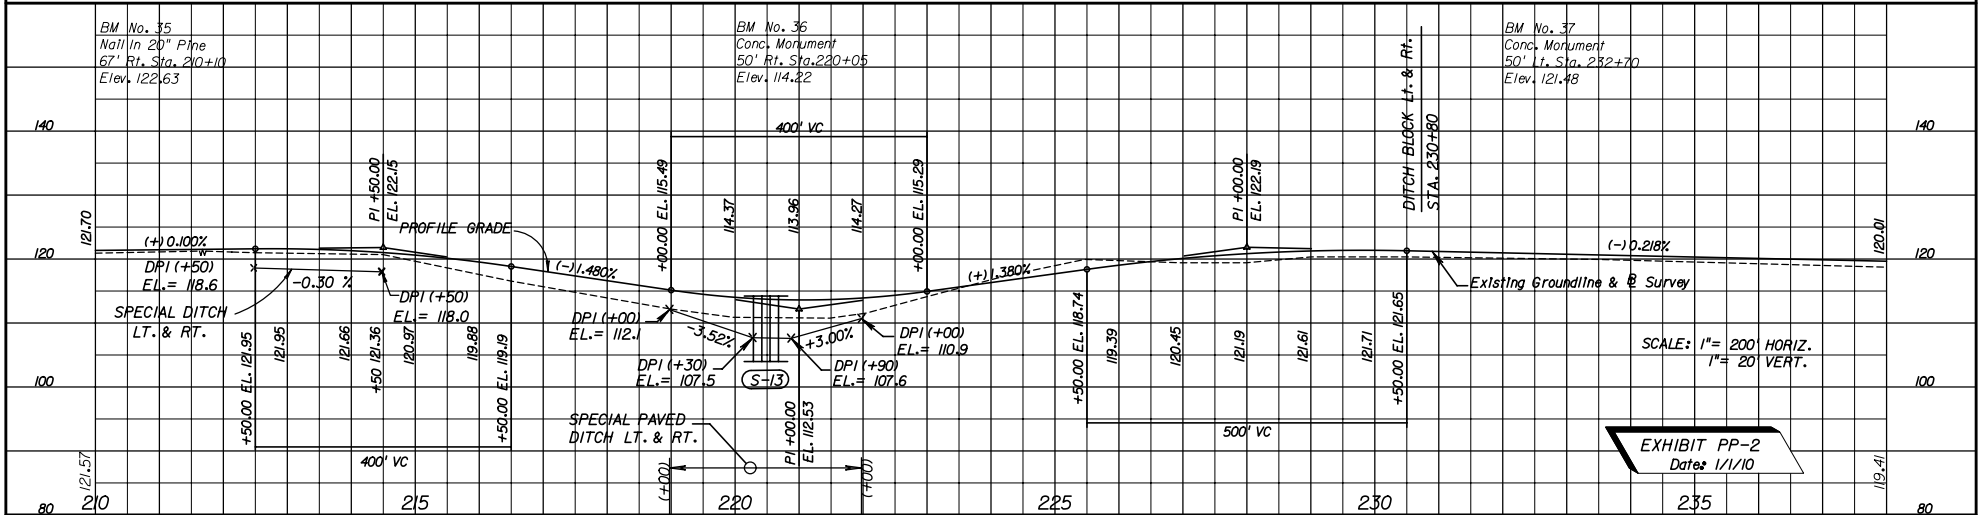


CURVE DATA

PI STA.	= 228+27.66
DELTA	= 08° 47' 42" (Rt.)
D	= 1° 00' 00"
T	= 440.62
L	= 879.50
R	= 5,729.58
PC STA.	= 223+87.04
PT STA.	= 232+66.55
e	= 0.026

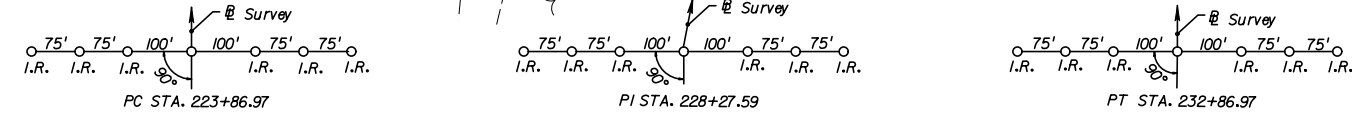

REVISIONS	
DATE	DESCRIPTION

STATE OF FLORIDA		
DEPARTMENT OF TRANSPORTATION		
ROAD NO.	COUNTY	FINANCIAL PROJECT ID
10	LEON	123456-1-52-01

ROADWAY PLAN-PROFILE

EXHIBIT PP-2
Date: 1/1/10

SHEET NO.

NOTICE: THE OFFICIAL RECORD OF THIS SHEET IS THE ELECTRONIC FILE SIGNED AND SEALED UNDER RULE 61G5-23.003, F.A.C.

