



Florida Department of Transportation

RICK SCOTT
GOVERNOR

1074 Hwy 90
Chipley, Florida 32428

JIM BOXOLD
SECRETARY

May 3, 2016

ADDENDUM NO. 1

To: ALL PROPOSAL HOLDERS
FINANCIAL ITEM NUMBER: 22049555201
CONTRACT NUMBER: E3P65
DESCRIPTION: The improvements under this District Contract consist of multilane realignment and reconstruction of the SR 61 (US 319) at SR 30 (US 98) intersection in Wakulla County.

BIDS TO BE RECEIVED: May 12, 2016

If you are a PROPOSAL HOLDER, this is your authorization to make the following changes to the plans and specification packages you now have for the subject project:

- **Various plan revisions (4 pages)**

Please use this revision when preparing your bid.

Sealed bids will be received until 2:00 p.m. local time on May 12, 2016 in the District Three Procurement Services Conference Room, Room 230, Administration Building, 1074 Highway 90, Chipley, Florida.

AMENDMENT NOTIFICATION

If you are a PROPOSAL HOLDER, please go to the District Three Contracts Administration Addenda Website at <http://www.dot.state.fl.us/contractsadministrationdistrict3/> to download Amendment No. 1, file E3P65.001.

Also all PROPOSAL HOLDERS please acknowledge receipt of the addendum under the Acknowledgement of Amendments tab on your electronic bid.

If you have any further questions please contact Amanda Mauldin by phone at (850) 330-1364 or by email at amanda.mauldin@dot.state.fl.us.

Sincerely,

Steve Thames
District Contracts Administrator

ST:am

c.c. Mark Thomas, Heath Riley, Renae Sanders, Hal Gore, file

COMPONENTS OF CONTRACT PLANS SET

- ROADWAY PLANS
- SIGNING AND PAVEMENT MARKING PLANS
- SIGNALIZATION PLANS

A DETAILED INDEX APPEARS ON THE KEY SHEET OF EACH COMPONENT

INDEX OF ROADWAY PLANS

SHEET NO. SHEET DESCRIPTION

1	KEY SHEET
2 - 3	SIGNATURE SHEET
3A	SIGNATURE SHEET
4 - 6	SUMMARY OF PAY ITEMS
7 - 10	DRAINAGE MAP
11	DRAINAGE MAP INSERT
12	FLOOD DATA
13 - 17	TYPICAL SECTIONS
SQ-1 - SQ-19	SUMMARY OF QUANTITIES
18 - 19	SUMMARY OF DRAINAGE STRUCTURES
20	OPTIONAL MATERIALS TABULATION
21	PROJECT NOTES
22 - 33	PLAN-PROFILE
34	INTERSECTION DETAIL
35 - 48	DRAINAGE STRUCTURES
49	SWMF #1 TYPICAL SECTIONS
50	SWMF #1 PLAN
51	SWMF #2 AND SWMF #3 PLAN
52	SWMF #4 PLAN
53	SWMF #5 AND SWMF #6 PLAN
54 - 56	SWMF #1 CROSS SECTIONS
57 - 58	SPECIAL DRAINAGE DETAILS
59	SWMF #1 SOIL SURVEY
60	SWMF #2 - SWMF #4 SOIL SURVEY
61	ROADWAY SOIL SURVEY
62 - 104	CROSS SECTIONS
105	STORMWATER POLLUTION PREVENTION PLAN
106	TRAFFIC CONTROL PLAN-PROJECT NOTES
107	TRAFFIC CONTROL PLAN-SEQUENCE OF CONSTRUCTION
108 - 113	TRAFFIC CONTROL PLAN-PHASE 1
114 - 121	TRAFFIC CONTROL PLAN-PHASE 2
122 - 134	TRAFFIC CONTROL PLAN-PHASE 1 CROSS SECTIONS
135 - 146	UTILITY ADJUSTMENTS
CTL-1	PROJECT NETWORK CONTROL

LIST OF REVISED INDEX DRAWINGS

INDEX NO. SHEET NO

GOVERNING STANDARDS AND SPECIFICATIONS:

Florida Department of Transportation, January 2016 Design Standards and revised Index Drawings as appended herein, and January 2016 Standard Specifications for Road and Bridge Construction, as amended by Contract Documents.

Design Standards

For Design Standards click on the "Design Standards" link at the following web site:
<http://www.dot.state.fl.us/rddesign/>

Standard Specifications

For the Standard Specifications for Road and Bridge Construction click on the "Specifications" link at the following web site:
<http://www.dot.state.fl.us/specificationsoffice/>

REVISIONS

ROADWAY PLANS: SHEETS 3A, 20 AND 76


STATE OF FLORIDA
 DEPARTMENT OF TRANSPORTATION

CONTRACT PLANS


FINANCIAL PROJECT ID 220495-5-52-01

WAKULLA COUNTY

STATE ROAD NO. 61 (US 319)

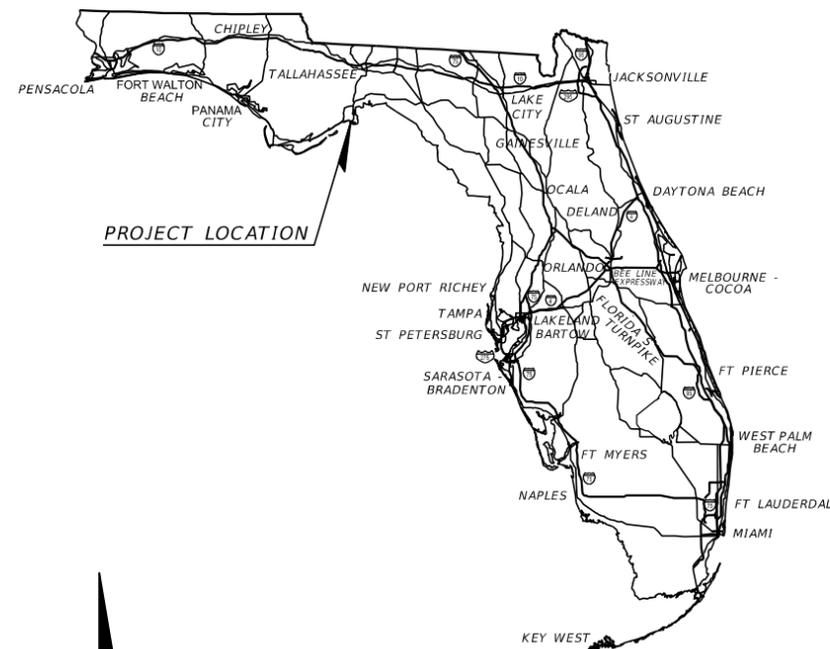


PROJECT LOCATION

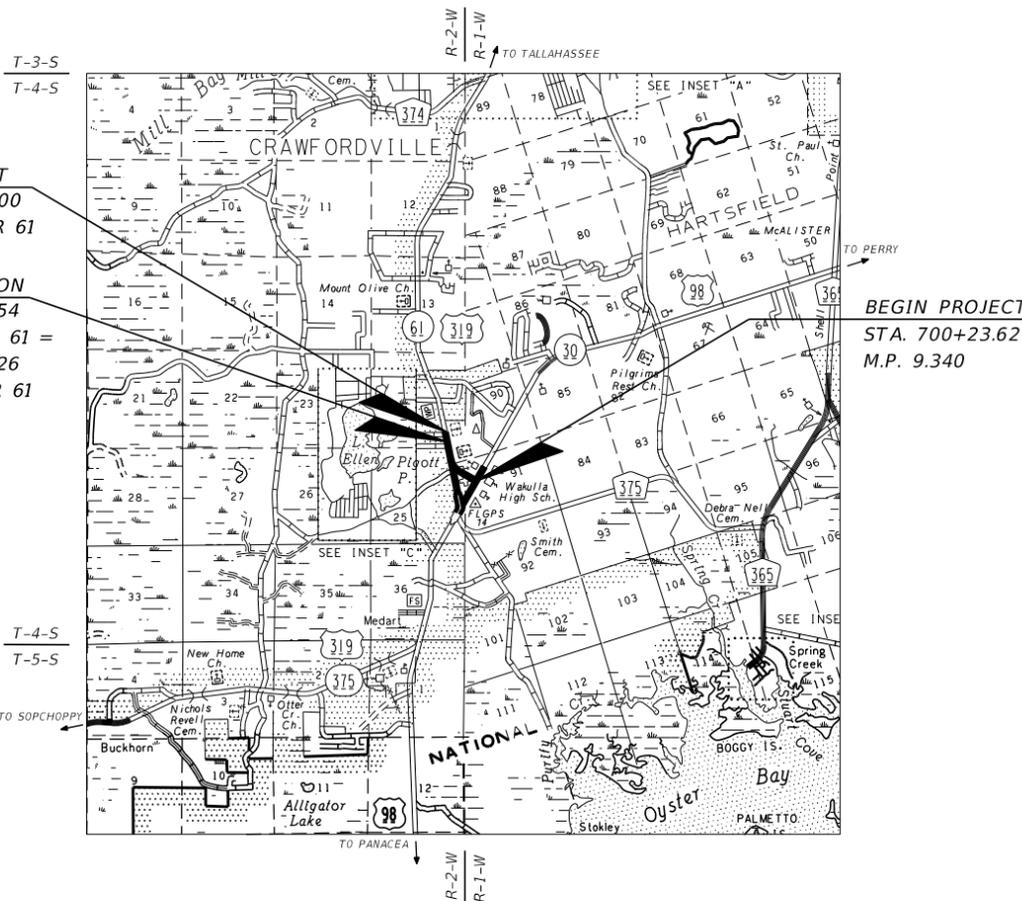

END PROJECT
 STA. 574+00.00
 R. SURVEY SR 61
 M.P. 9.824

STA. EQUATION
 STA. 720+26.54
 Q. CONST. SR 61 =
 STA. 568+46.26
 R. SURVEY SR 61
 M.P. 9.719

BEGIN PROJECT
 STA. 700+23.62
 M.P. 9.340

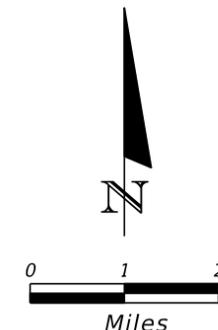

ROADWAY SHOP DRAWINGS
 TO BE SUBMITTED TO:
 MICHAEL E. SCHWIER, P.E.
 P.E. LICENSE NUMBER: 53948

MICHAEL BAKER INTERNATIONAL, INC.
 2316 KILLEARN CENTER BOULEVARD, SUITE 201-A
 TALLAHASSEE, FLORIDA 32309

PLANS PREPARED BY:

MICHAEL E. SCHWIER, P.E.
 P.E. LICENSE NUMBER: 53948
 2316 KILLEARN CENTER BOULEVARD, SUITE 201-A
 TALLAHASSEE, FLORIDA 32309
 PHONE: (850) 205-0460
 VENDOR NO.: F251228638
 CERTIFICATE OF AUTHORIZATION 28861
 CONTRACT NO.: C-8E86

NOTE: THE SCALE OF THESE PLANS MAY HAVE CHANGED DUE TO REPRODUCTION.

PROJECT LENGTH IS BASED ON Q OF CONSTRUCTION

LENGTH OF PROJECT		
	LINEAR FEET	MILES
ROADWAY	2556.66	0.484
BRIDGES	0.00	0.000
NET LENGTH OF PROJECT	2556.66	0.484
EXCEPTIONS	0.00	0.000
GROSS LENGTH OF PROJECT	2556.66	0.484

KEY SHEET REVISIONS	
DATE	DESCRIPTION
05/02/16	ADDED SHEET 3A

ROADWAY PLANS
 ENGINEER OF RECORD: MICHAEL E. SCHWIER, P.E.


P.E. NO.: 53948

FISCAL YEAR	SHEET NO.
16	1

FDOT PROJECT MANAGER: SANDRA LAMB, P.E. (ATKINS)

SR 61 (US 319) FROM SR 30 (US 98) TO NORTH OF ALASKA WAY

NOTICE: THE OFFICIAL RECORD OF THIS SHEET IS THE ELECTRONIC FILE DIGITALLY SIGNED AND SEALED UNDER RULE 61G15-23.004, F.A.C.

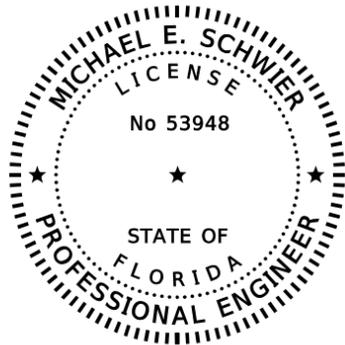

THIS DOCUMENT HAS BEEN DIGITALLY SIGNED AND SEALED BY:

PRINTED COPIES OF THIS DOCUMENT ARE NOT CONSIDERED SIGNED AND SEALED. THE SIGNATURE MUST BE VERIFIED ON THE ELECTRONIC DOCUMENTS.


MICHAEL BAKER INTERNATIONAL, INC.
 2316 KILLEARN CENTER BLVD, SUITE 201-A
 TALLAHASSEE, FLORIDA 32309
 CERTIFICATION OF AUTHORIZATION NO. 28861
 MICHAEL E. SCHWIER, P.E. LICENSE NO. 53948

THE ABOVE NAMED PROFESSIONAL ENGINEER SHALL BE RESPONSIBLE FOR THE FOLLOWING SHEETS IN ACCORDANCE WITH RULE 61G15-23.004, F.A.C.

ROADWAY PLANS

SHEET NO.	SHEET DESCRIPTION
1	KEY SHEET
20	OPTIONAL MATERIAL TABULATION
76	CROSS SECTIONS

REVISIONS				MICHAEL BAKER INTERNATIONAL, INC. 2316 KILLEARN CENTER BLVD., SUITE 201-A TALLAHASSEE, FLORIDA 32309 CERTIFICATE OF AUTHORIZATION: 28861	STATE OF FLORIDA DEPARTMENT OF TRANSPORTATION			<i>SIGNATURE SHEET</i>	SHEET NO.
DATE	DESCRIPTION	DATE	DESCRIPTION		ROAD NO.	COUNTY	FINANCIAL PROJECT ID		3A
					61	WAKULLA	220495-5-52-01		

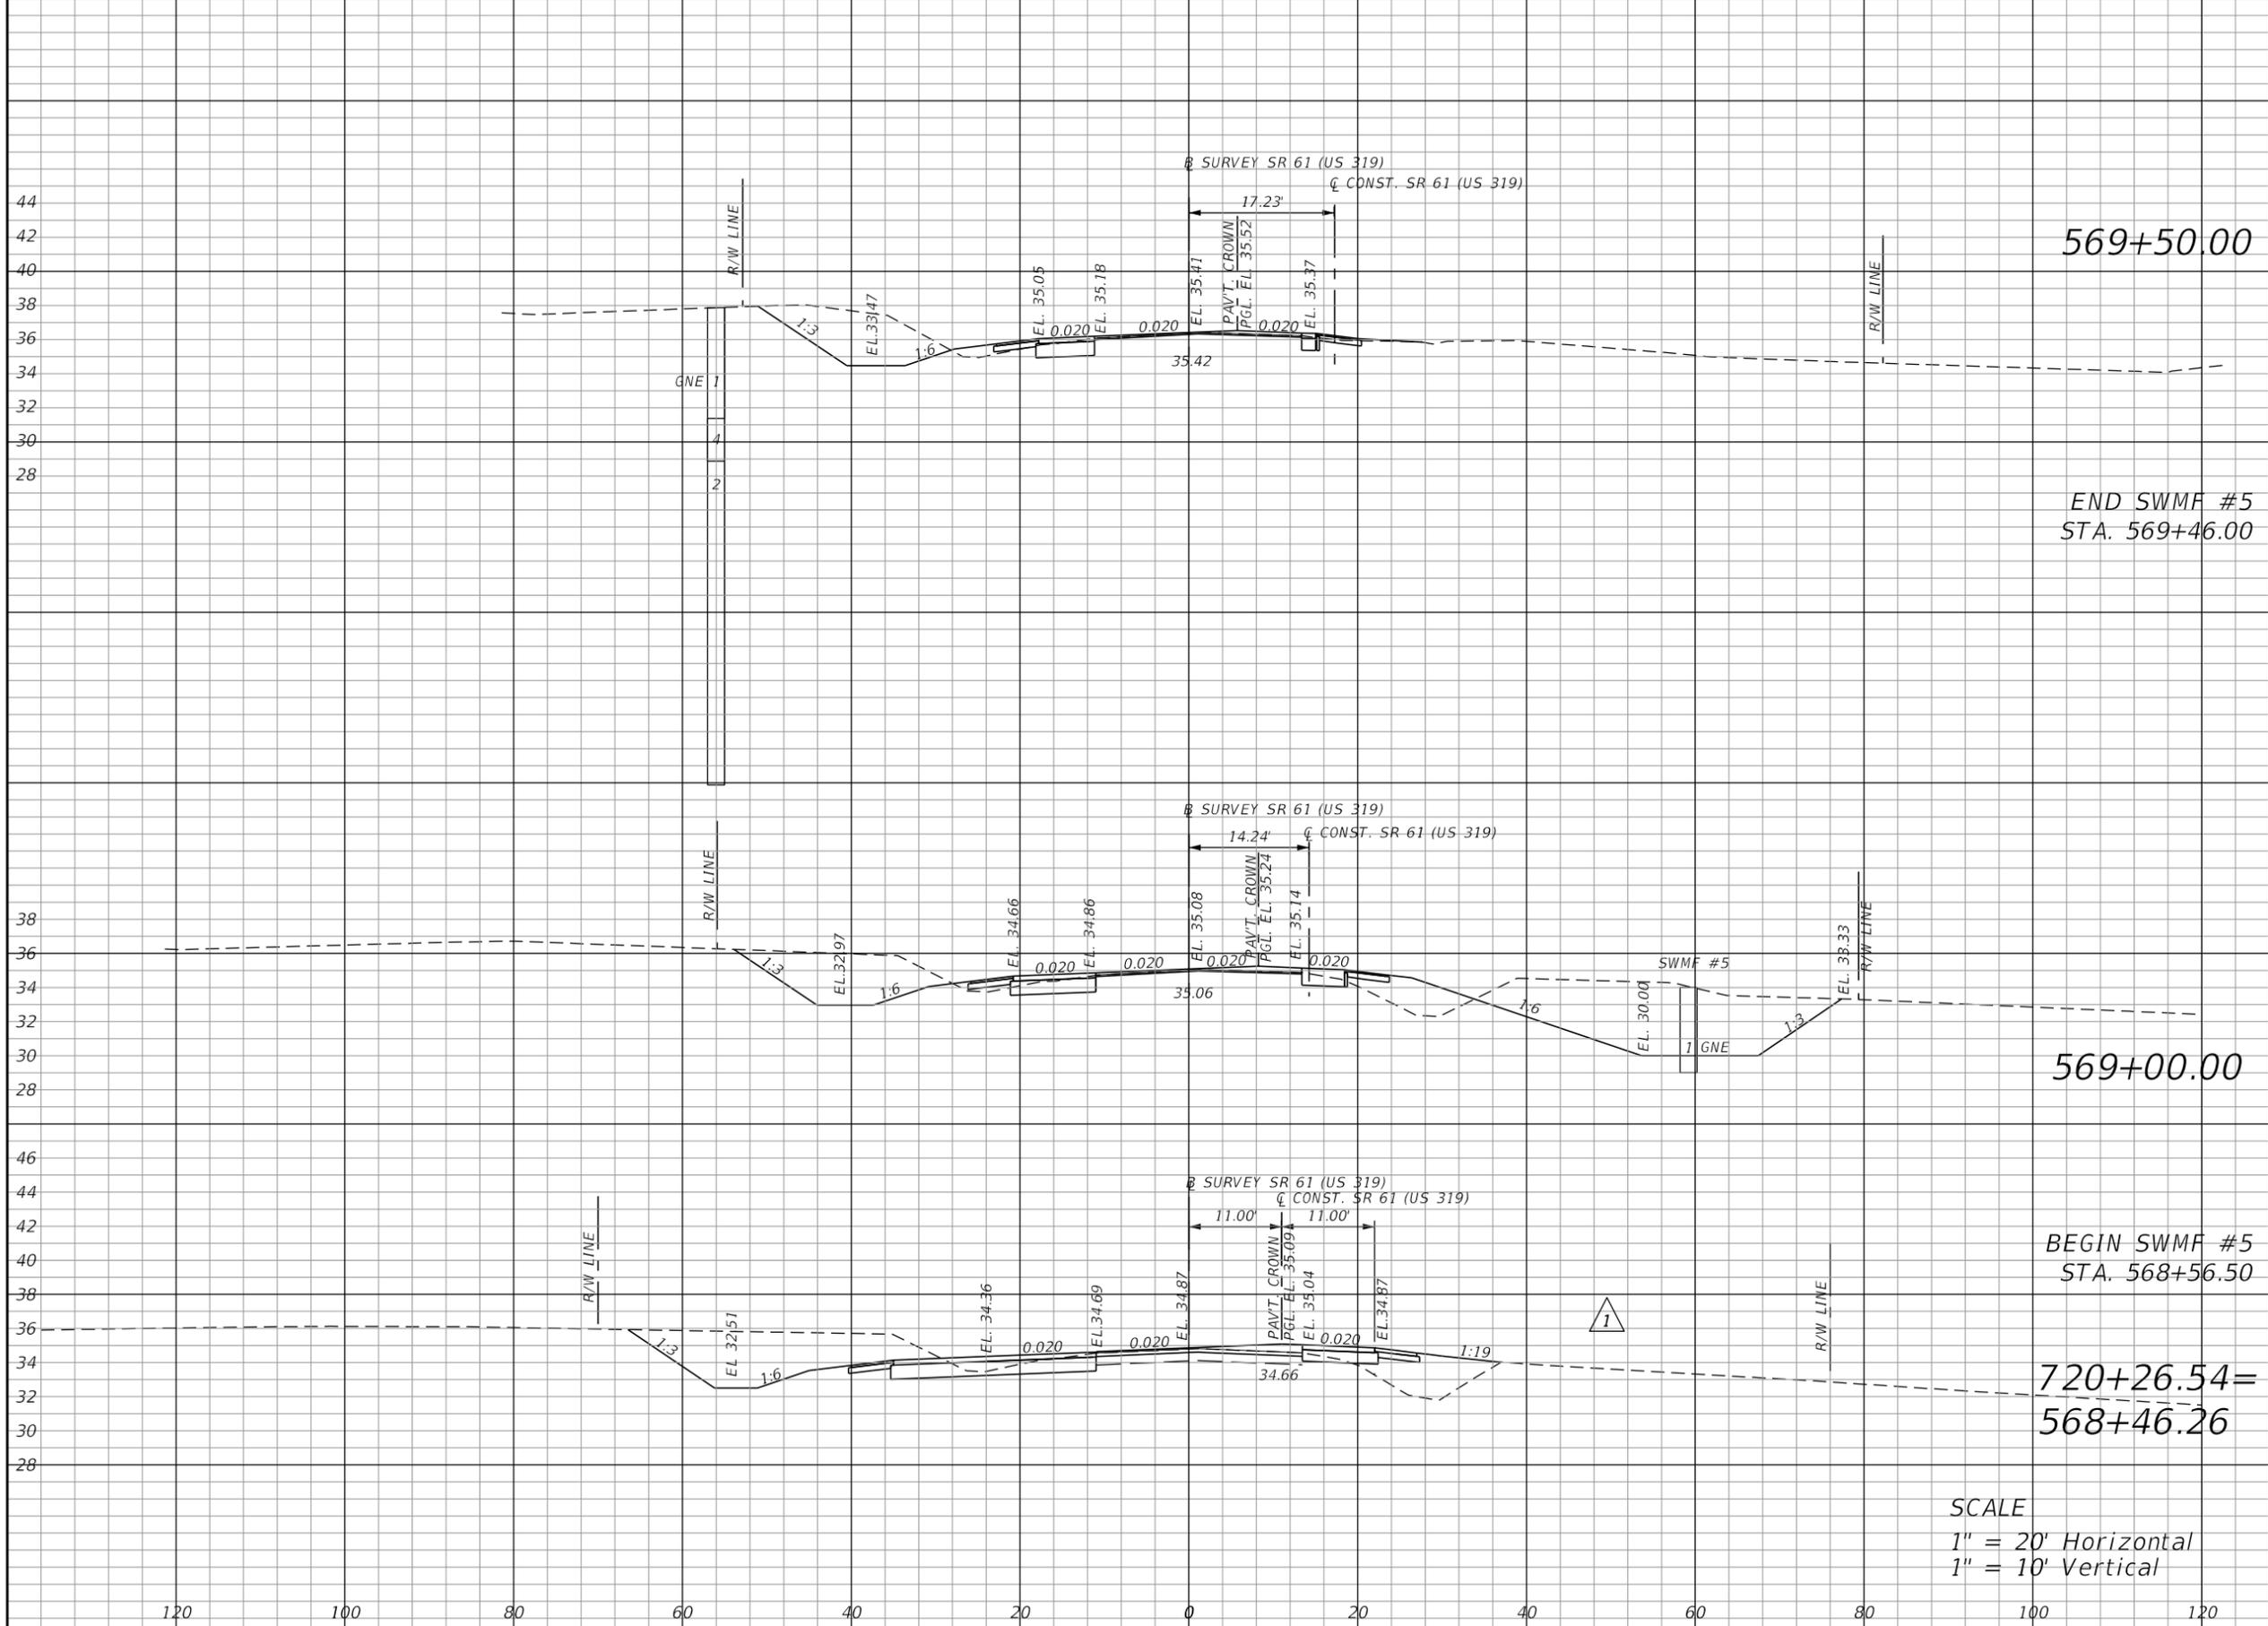

Regular		Exc.		Embankment	
A	V	A	V	A	V
56	224	3		21	
186	366	20		42	
187	136	23		26	

569+50.00

END SWMF #5
STA. 569+46.00

569+00.00

BEGIN SWMF #5
STA. 568+56.50

720+26.54=
568+46.26

SCALE
1" = 20' Horizontal
1" = 10' Vertical

REVISIONS			
DATE	DESCRIPTION	DATE	DESCRIPTION
05/02/16	1 Revised Cross Section		

MICHAEL E. SCHWIER, P.E.
P.E. LICENSE NUMBER: 53948
MICHAEL BAKER INTERNATIONAL, INC.
2316 KILLEARN CENTER BLVD., SUITE 201-A
TALLAHASSEE, FLORIDA 32309
CERTIFICATE OF AUTHORIZATION: 28861

STATE OF FLORIDA DEPARTMENT OF TRANSPORTATION		
ROAD NO.	COUNTY	FINANCIAL PROJECT ID
61	WAKULLA	220495-5-52-01

CROSS SECTIONS		SHEET NO.
		76

NOTICE: THE OFFICIAL RECORD OF THIS SHEET IS THE ELECTRONIC FILE DIGITALLY SIGNED AND SEALED UNDER RULE 61G15-23.004, F.A.C.