


*Note: Spacing of vertical hangers may be varied slightly or as necessary to clear the truss struts and diagonals at panel points.
TYPICAL SIGN FACE ELEVATION FOR OVERHEAD TRUSS

Wind M.P.H.	No. Beams	Max. Depth	Number Of Z4x3.13x3.58 Vertical Hanger Beams For Sign Length			
			2 Hangers Sign Length	3 Hangers Sign Length	4 Hangers Sign Length	5 Hangers Sign Length
110	2	5'-0"	0-15'-0"	15'-1"-30'-0"	30'-1"-45'-0"	
110	3	8'-6"	0-15'-0"	15'-1"-30'-0"	30'-1"-45'-0"	
110	4	11'-6"	0-13'-0"	13'-1"-18'-3"	18'-4"-24'-9"	24'-10"-31'-4"
110	5	14'-0"	0-13'-0"	13'-1"-18'-3"	18'-4"-24'-9"	24'-10"-31'-4"
100	2	5'-3"	0-15'-0"	15'-1"-30'-0"	30'-1"-45'-0"	
100	3	8'-10"	0-15'-0"	15'-1"-22'-3"	22'-4"-30'-0"	30'-1"-38'-0"
100	4	12'-0"	0-15'-0"	15'-1"-22'-3"	22'-4"-30'-0"	30'-1"-38'-0"
100	5	15'-0"	0-11'-7"	11'-8"-16'-4"	16'-5"-22'-2"	22'-3"-28'-0"
90	2	5'-6"	0-15'-0"	15'-1"-30'-0"	30'-1"-45'-0"	
90	3	9'-6"	0-15'-0"	15'-1"-27'-3"	27'-4"-37'-0"	
90	4	12'-9"	0-15'-0"	15'-1"-27'-3"	27'-4"-37'-0"	
90	5	16'-0"	0-14'-3"	14'-4"-20'-0"	20'-1"-27'-0"	27'-1"-34'-3"
80	2	6'-0"	0-15'-0"	15'-1"-30'-0"	30'-1"-45'-0"	
80	3	10'-0"	0-15'-0"	15'-1"-30'-0"	30'-1"-45'-0"	
80	4	14'-0"	0-15'-0"	15'-1"-25'-9"	25'-10"-34'-10"	

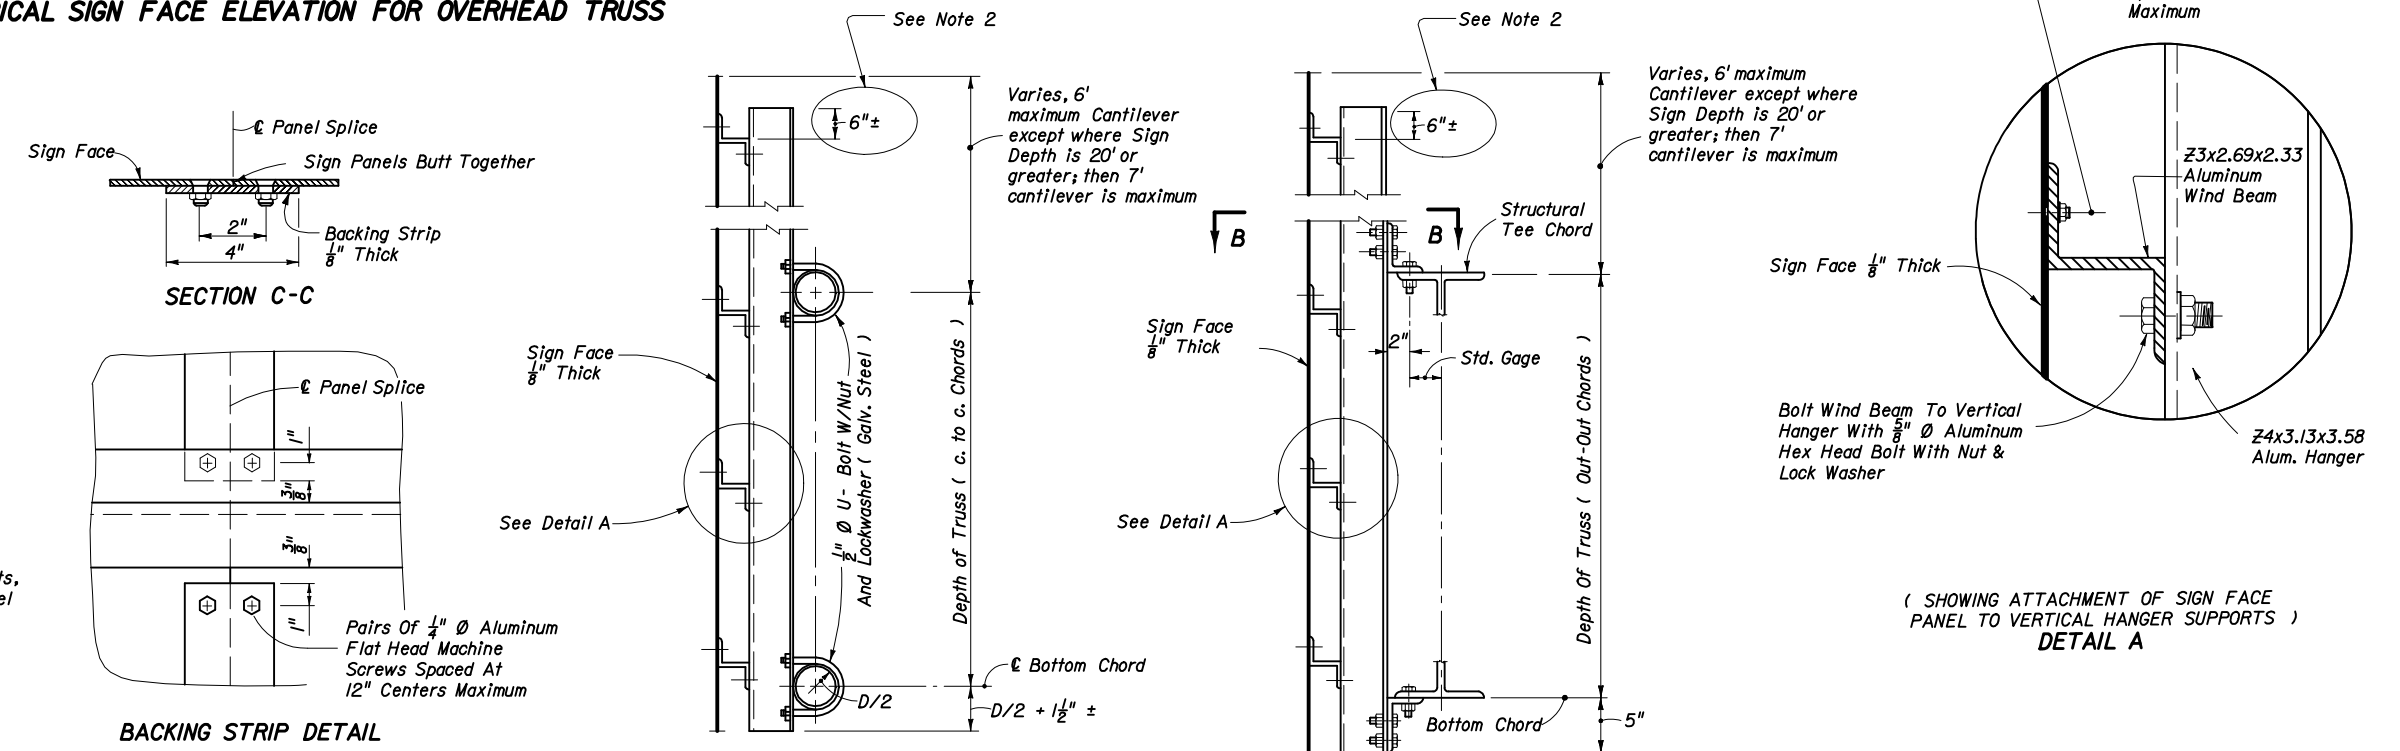

GENERAL NOTES

(1) For "General Notes" covering Material Specifications; see Sheets 1 of 3, Index 11200.

(2) This dimension shall be adjusted for porcelain enameled sign panel.

TYPICAL DETAILS OF SIGN & TRUSS CONNECTION
(LIGHTING NOT SHOWN)

DETAILS OF SIGN FACE & TRUSS CONNECTION