



6/28/2012 12:42:14 PM rd960rh C:\projects\standards\18105-1\18105-01.dgn

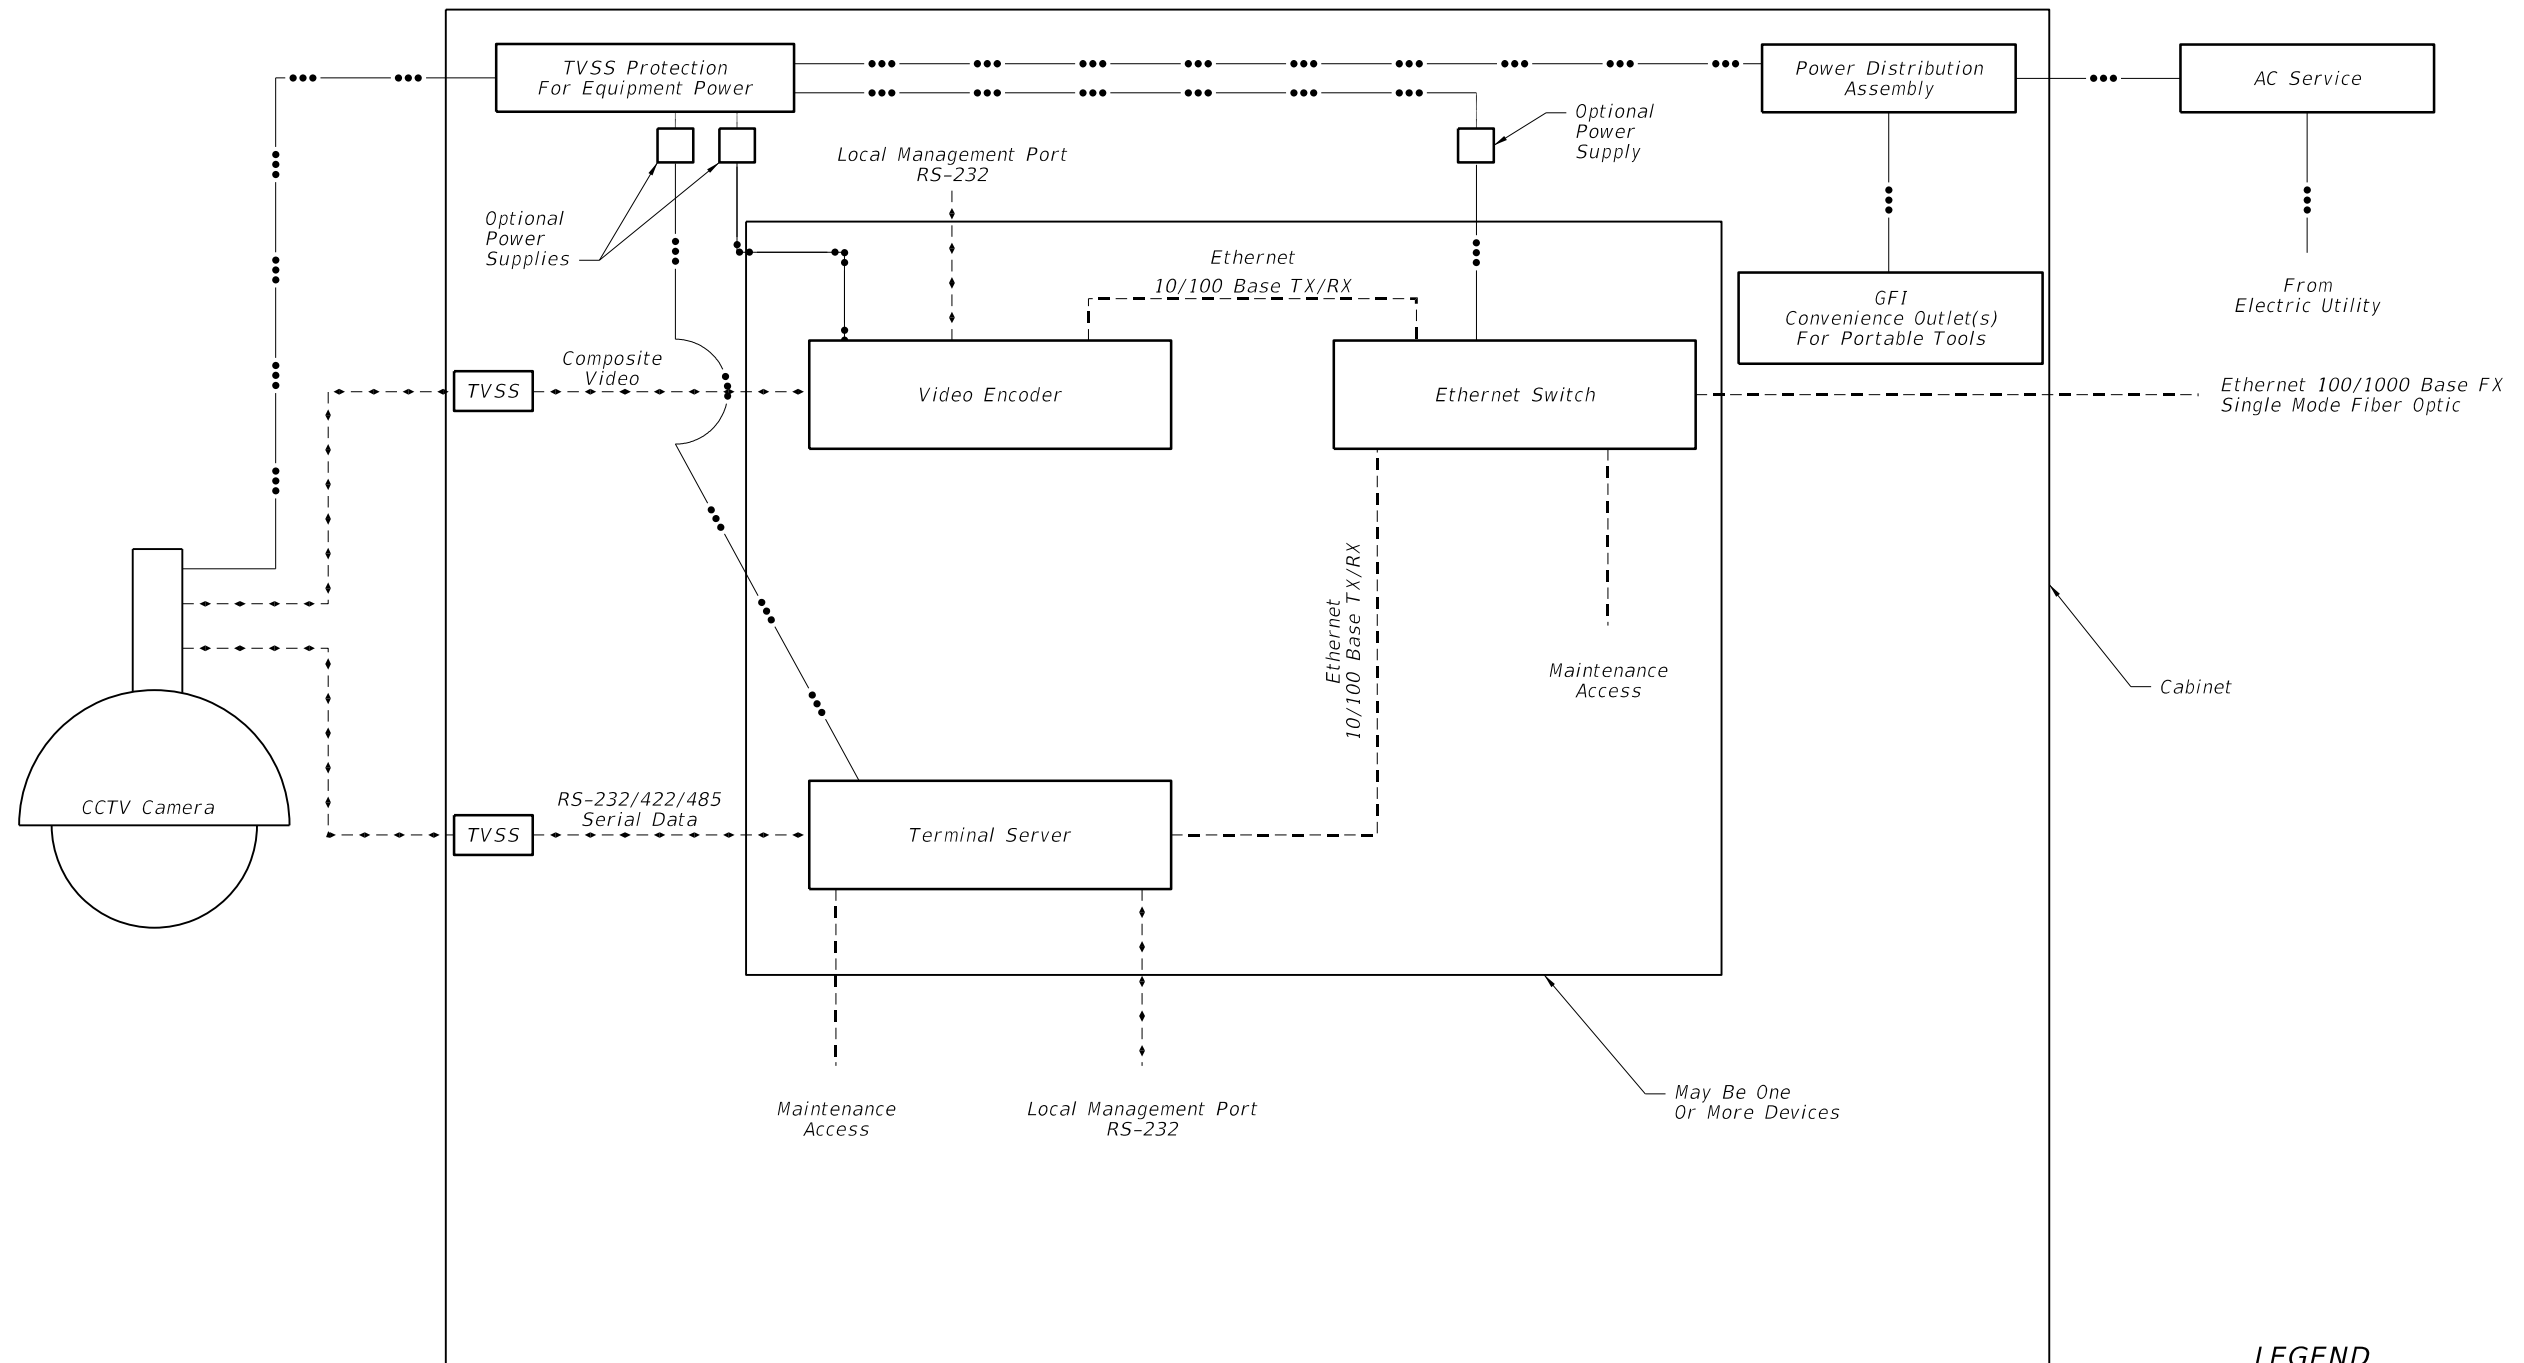

LEGEND

- Data
- Ethernet
- Power
- TVSS Transient Voltage Surge Suppressor

LAST REVISION	DESCRIPTION:
07/01/07	

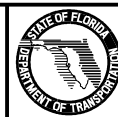

FDOT DESIGN STANDARDS
2013

CCTV BLOCK DIAGRAM

INDEX NO.	SHEET NO.
18105	1