



11/30/2015 11:28:58 AM

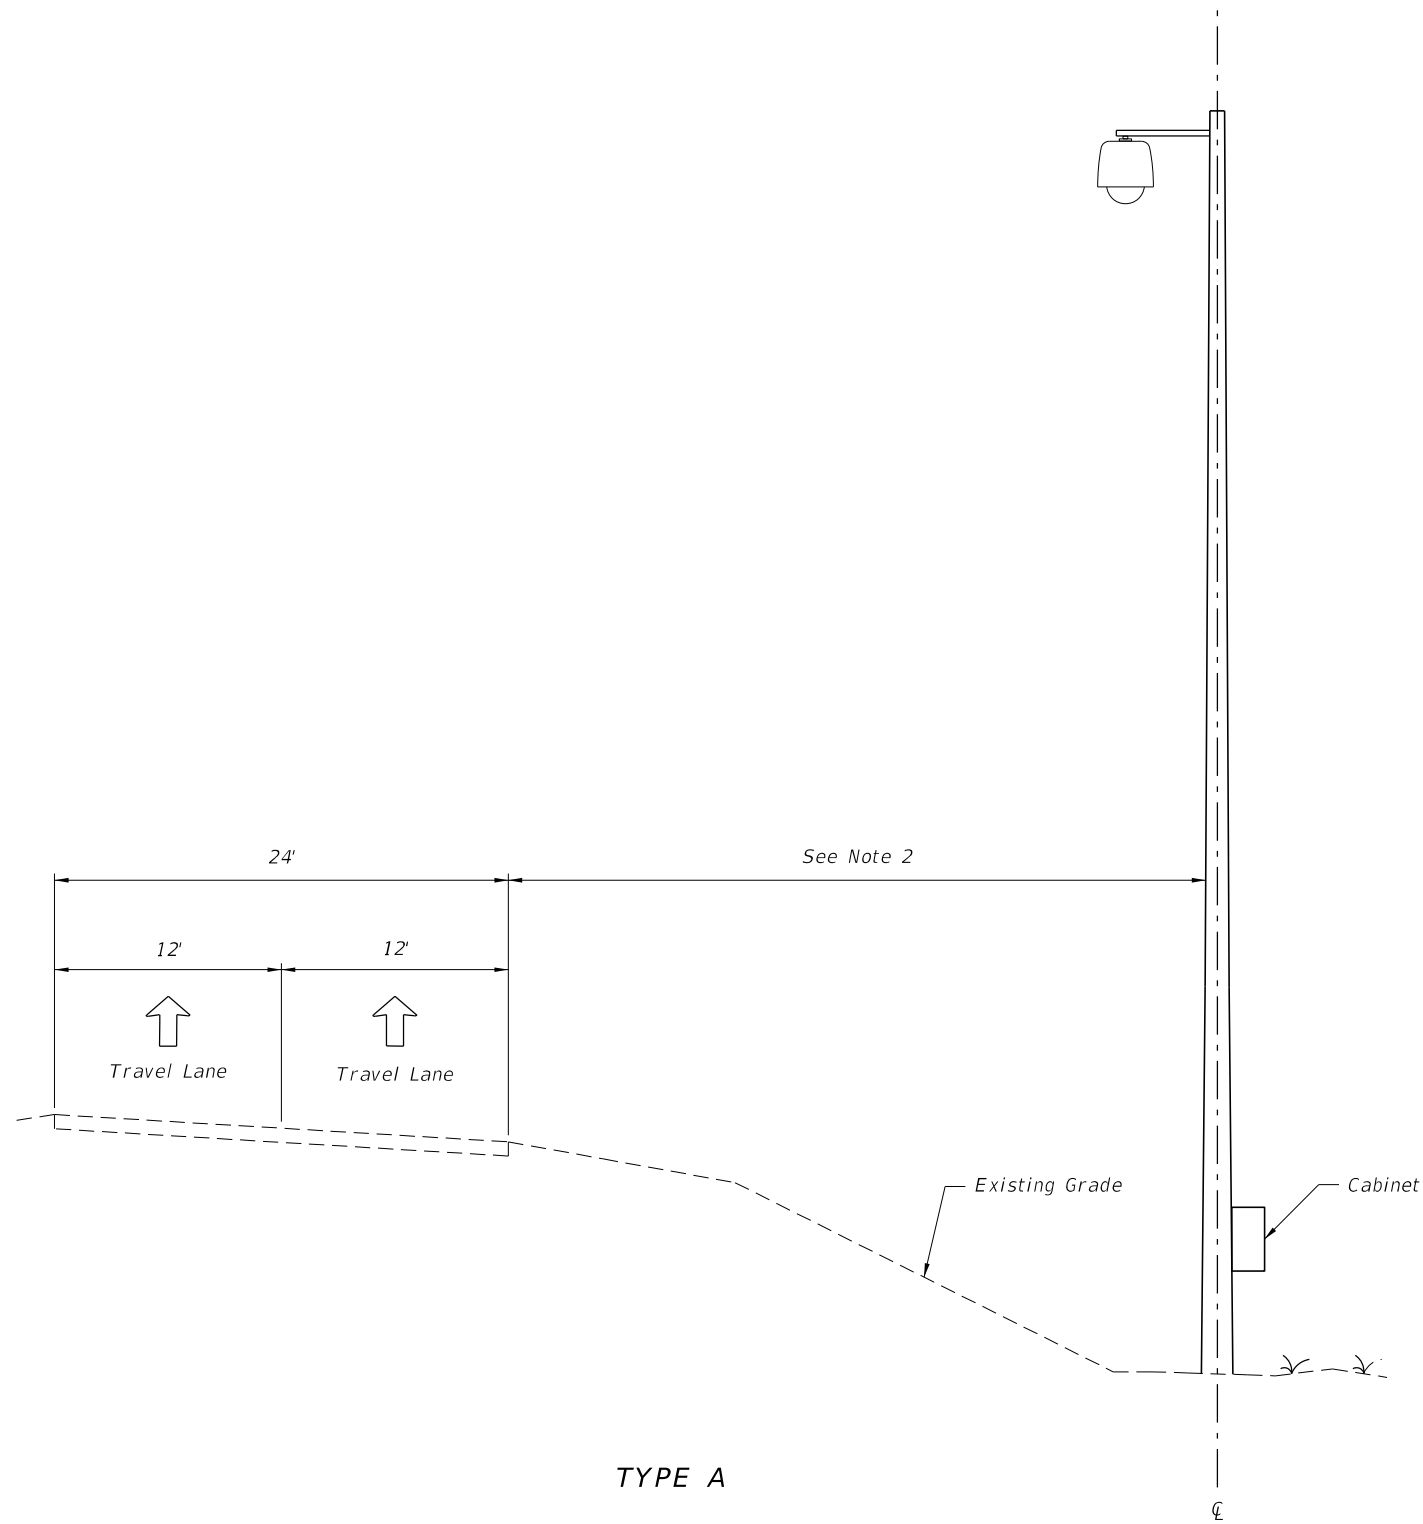

TYPE A

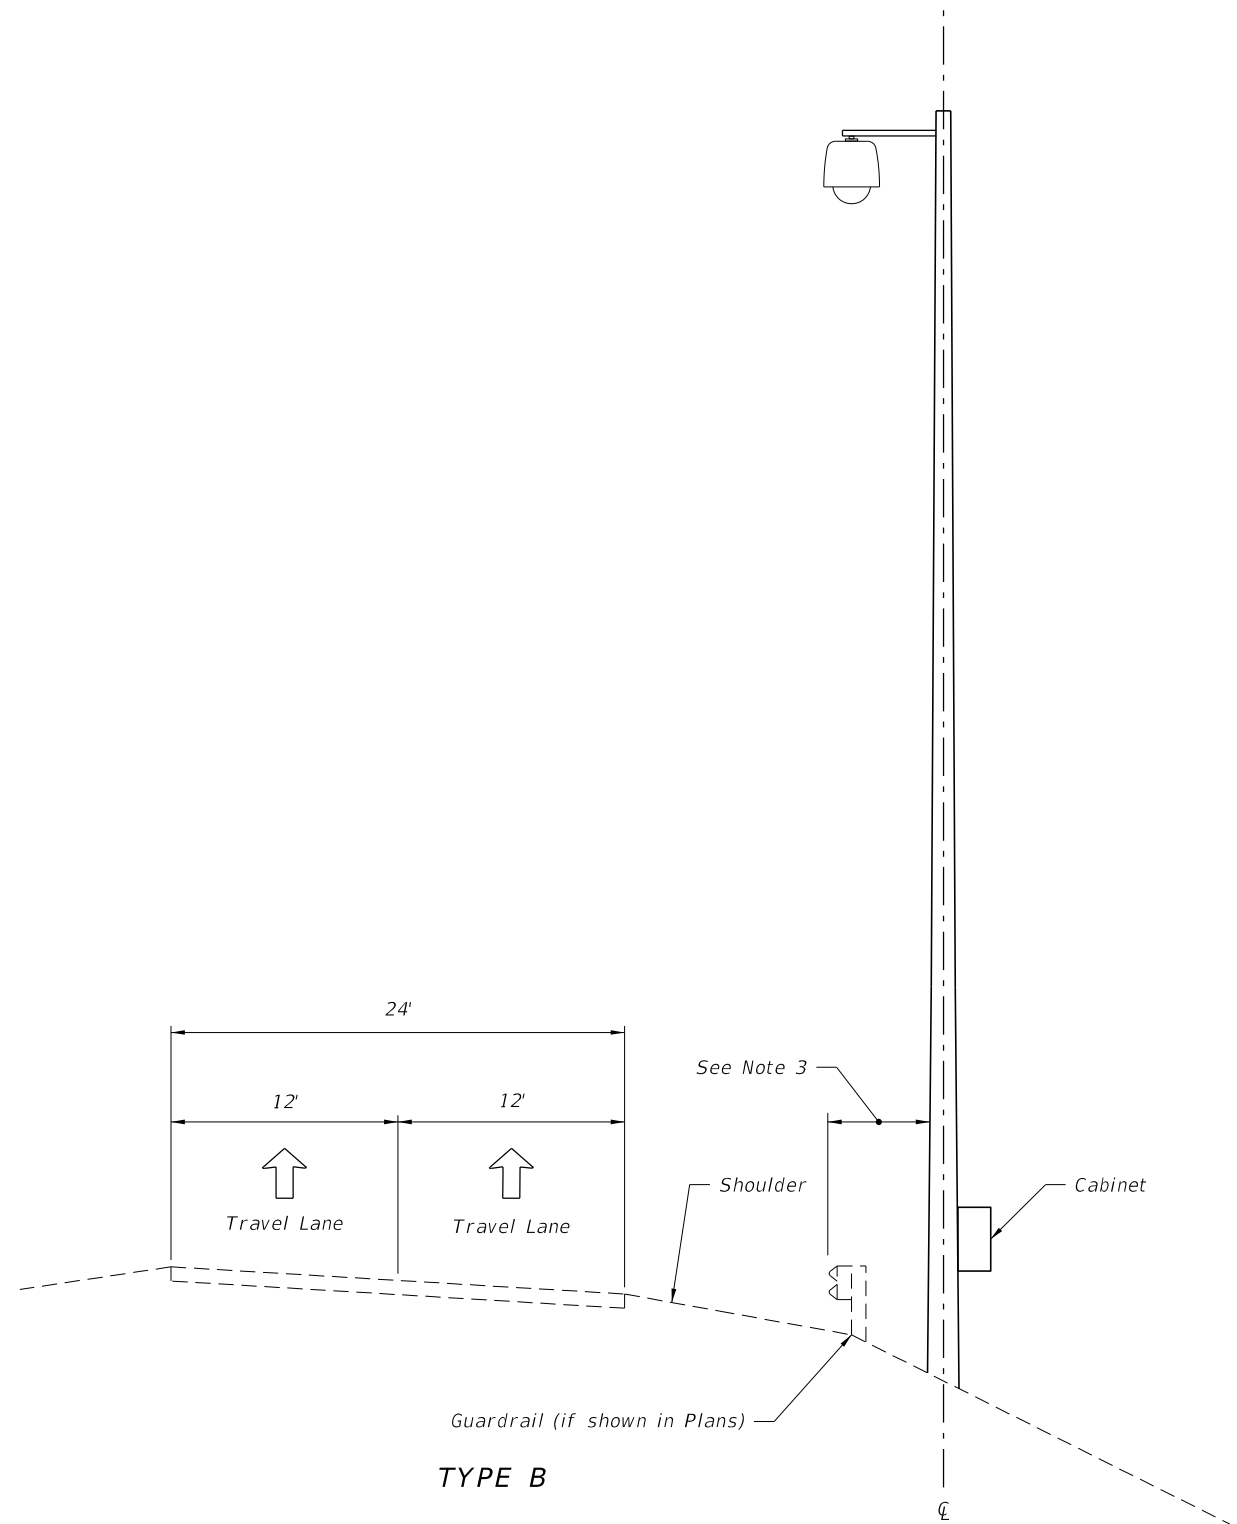

TYPE B

GENERAL NOTES:

1. For location where pole foundation is lower than roadway, mount CCTV cabinet on pole.
2. Install CCTV Pole at locaton shown in Plans.
3. If included, install guardrail at location shown in Plans and in accordance with Design Standards Index 400.

LAST REVISION	DESCRIPTION:
07/01/15	