



BASE PLATE & BOLT PATTERN

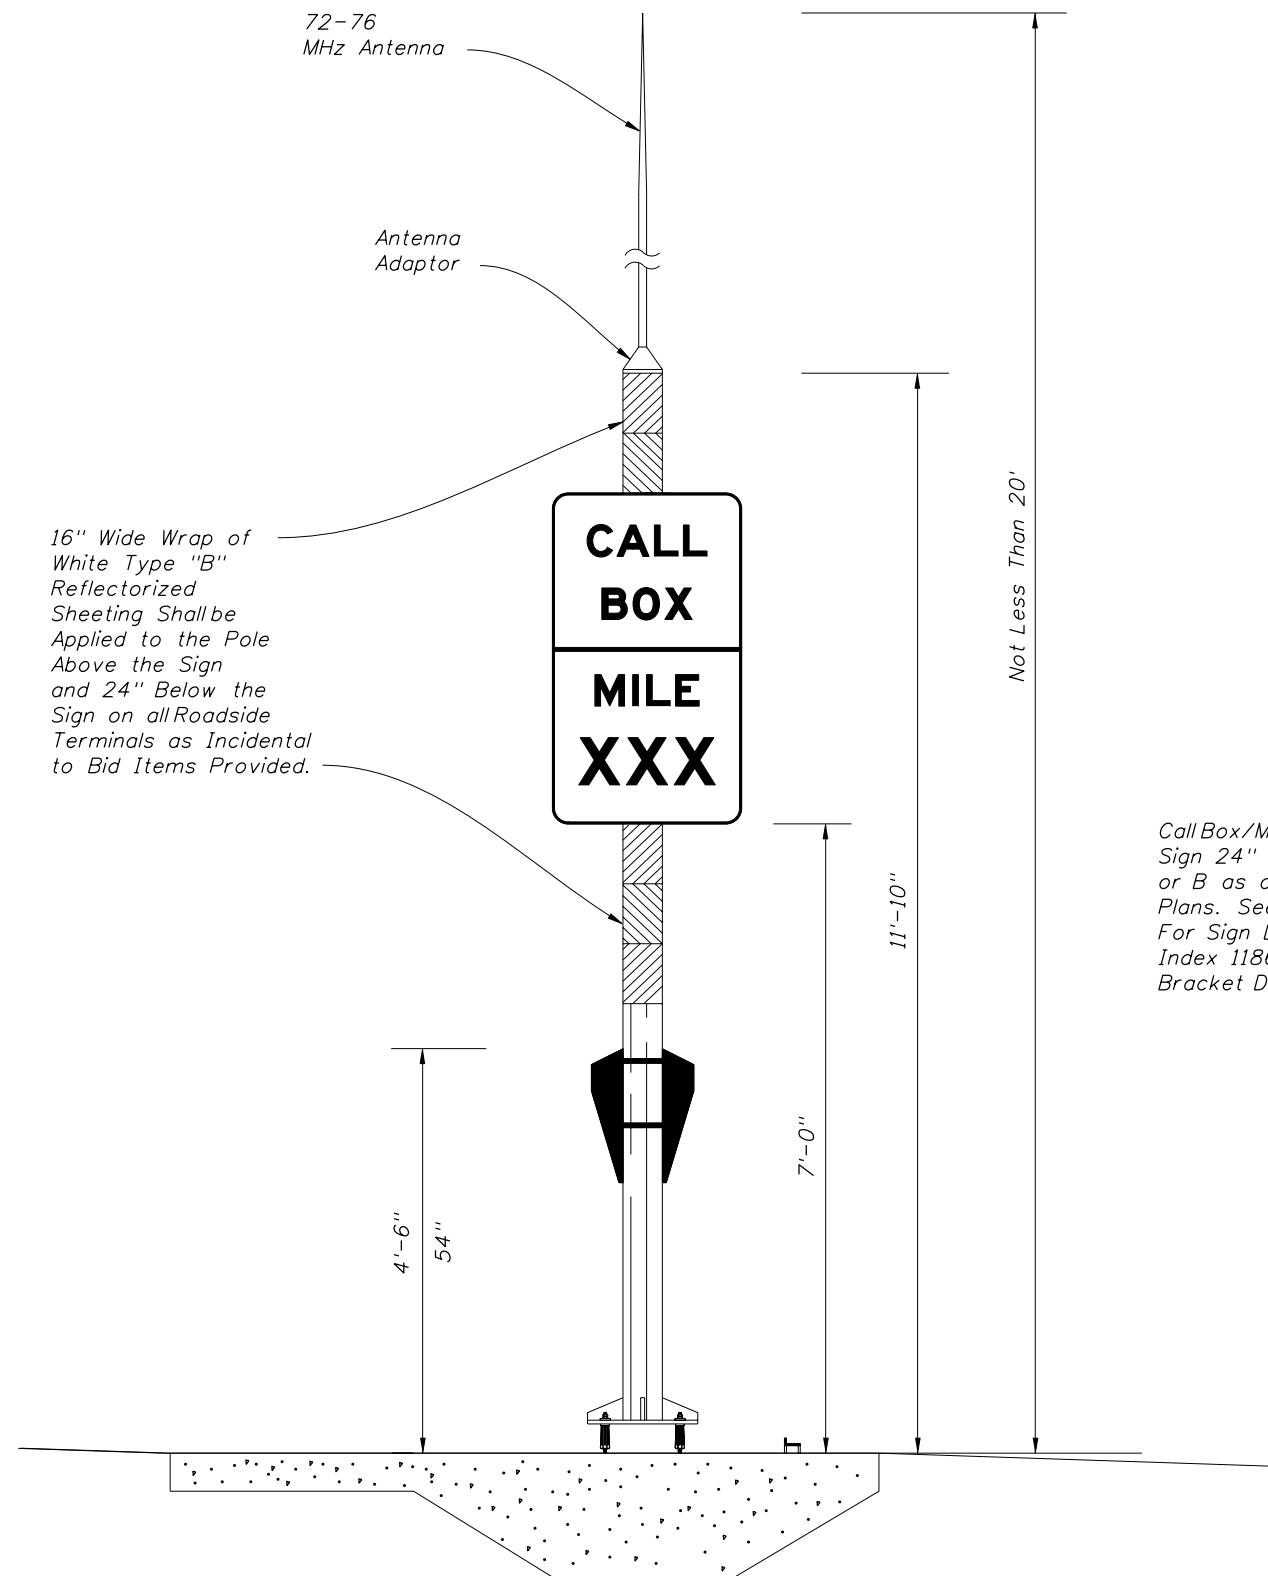


See Sheet 3 of 3 for Concrete Pad Details.

TYPICAL MOTORIST AID CALL BOX TERMINAL

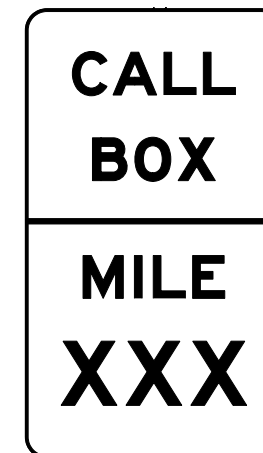

FTP-63-06  
SIGN A

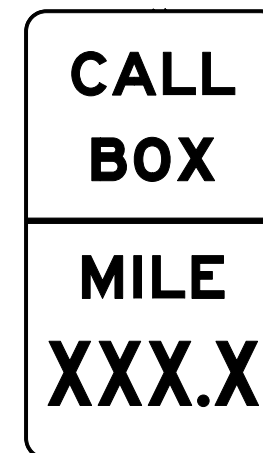


FTP-64-06  
SIGN B

Call Box/Mile Marker Sign 24" X 42". Sign A or B as called for in Plans. See Index 17355 For Sign Details and Index 11860 for Sign Bracket Details.

REVISIONS

DATE	BY	DESCRIPTION	DATE	BY	DESCRIPTION
05/07/10	C.H.	Type ** deleted form CallBox / Mile Marker note.			

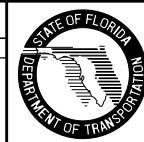

2010 Interim Design Standard

MOTORIST AID CALL BOX

Interim Date	Sheet No.
07/01/10	1 of 3
Index No.	
17600	