



ALTERNATE REINFORCING STEEL (WELDED WIRE REINFORCEMENT) DETAILS

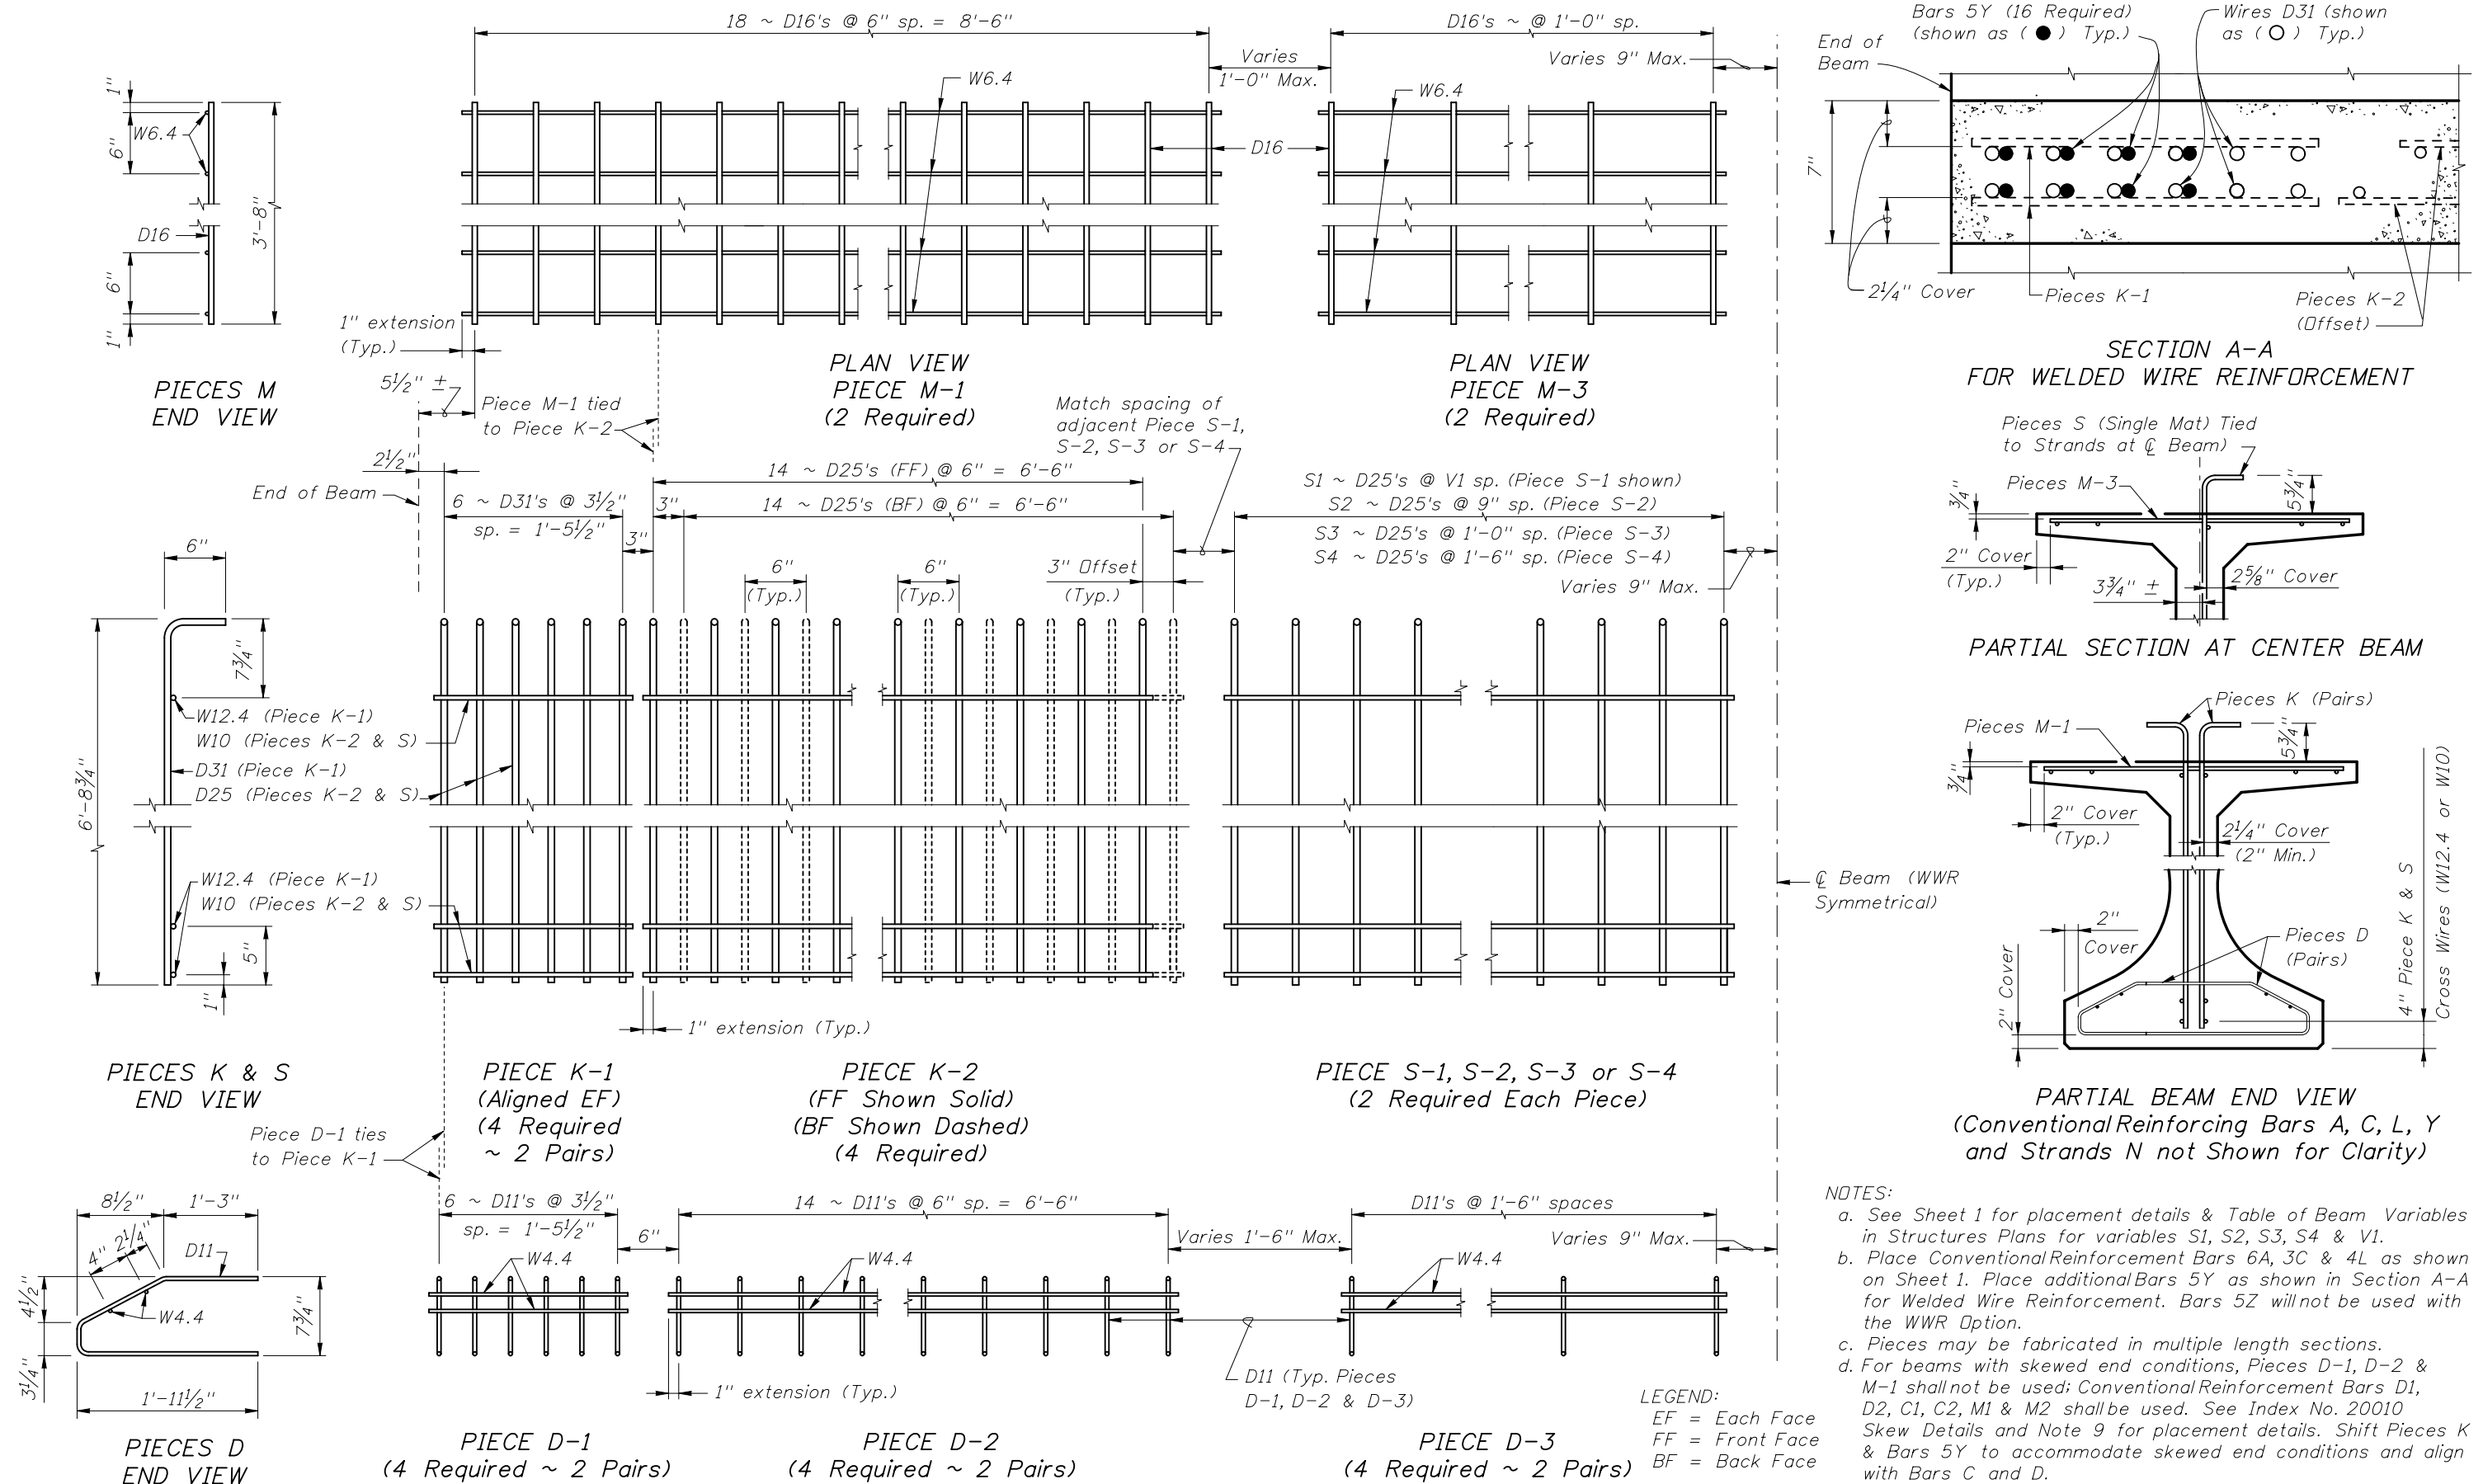

REVISIONS

DATE	BY	DESCRIPTION	DATE	BY	DESCRIPTION
01/01/10	RMS	New Design Standard			

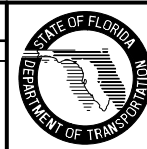

2010 Interim Design Standard

FLORIDA-I 78 BEAM - STANDARD DETAILS

Interim Date
01/01/10
Sheet No.
2 of 2
Index No.
20078