



C:\projects\standards\18105-01.dgn
sm970re
7:35:55 PM
6/24/2013

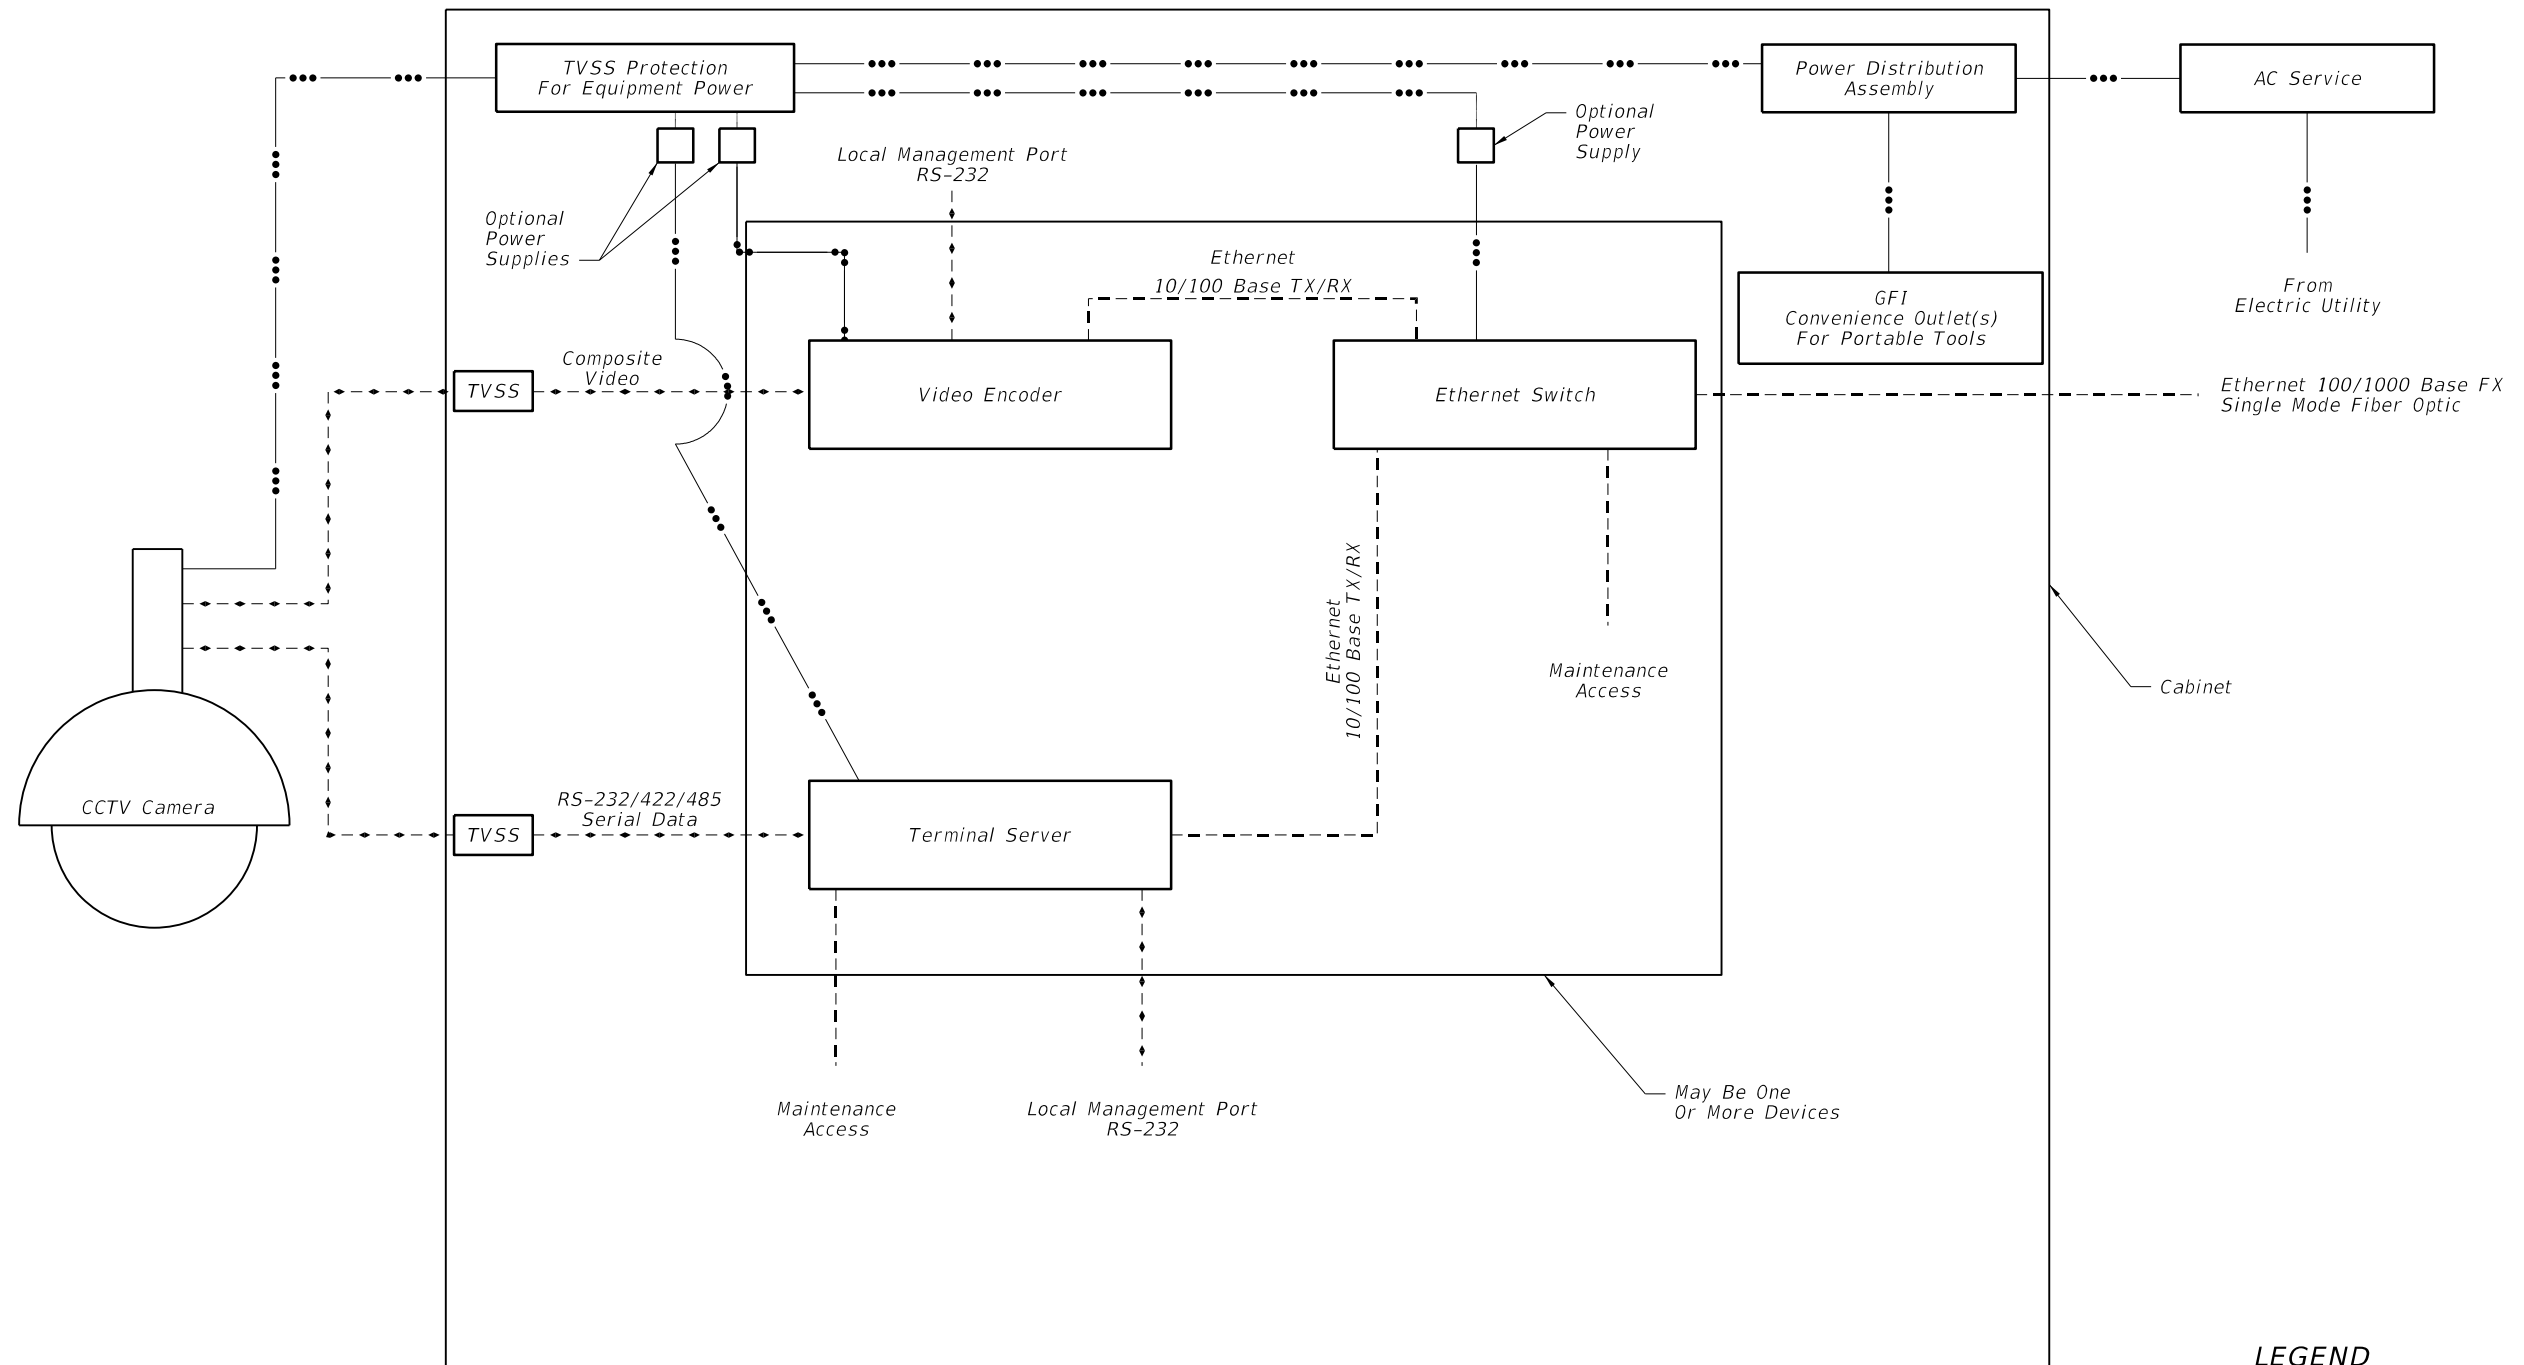

LEGEND

- - - - - Data
- - - - - Ethernet
- - - - - Power
- TVSS Transient Voltage Surge Suppressor

LAST REVISION 07/01/07	REVISION	DESCRIPTION:	 <p>FDOT 2014 DESIGN STANDARDS</p>	CCTV BLOCK DIAGRAM	INDEX NO. 18105	SHEET NO. 1 of 1
---------------------------	----------	--------------	--	---------------------------	---------------------------	----------------------------